


- LEGEND**
- - - - BOUNDARY LINE
 - EXTENT OF NEW WORK
 - EXISTING WALL
 - NEW WALL
 - DEMOLISHED WALL

THIS PLAN TO BE READ IN
CONJUNCTION WITH
DA2018/0846

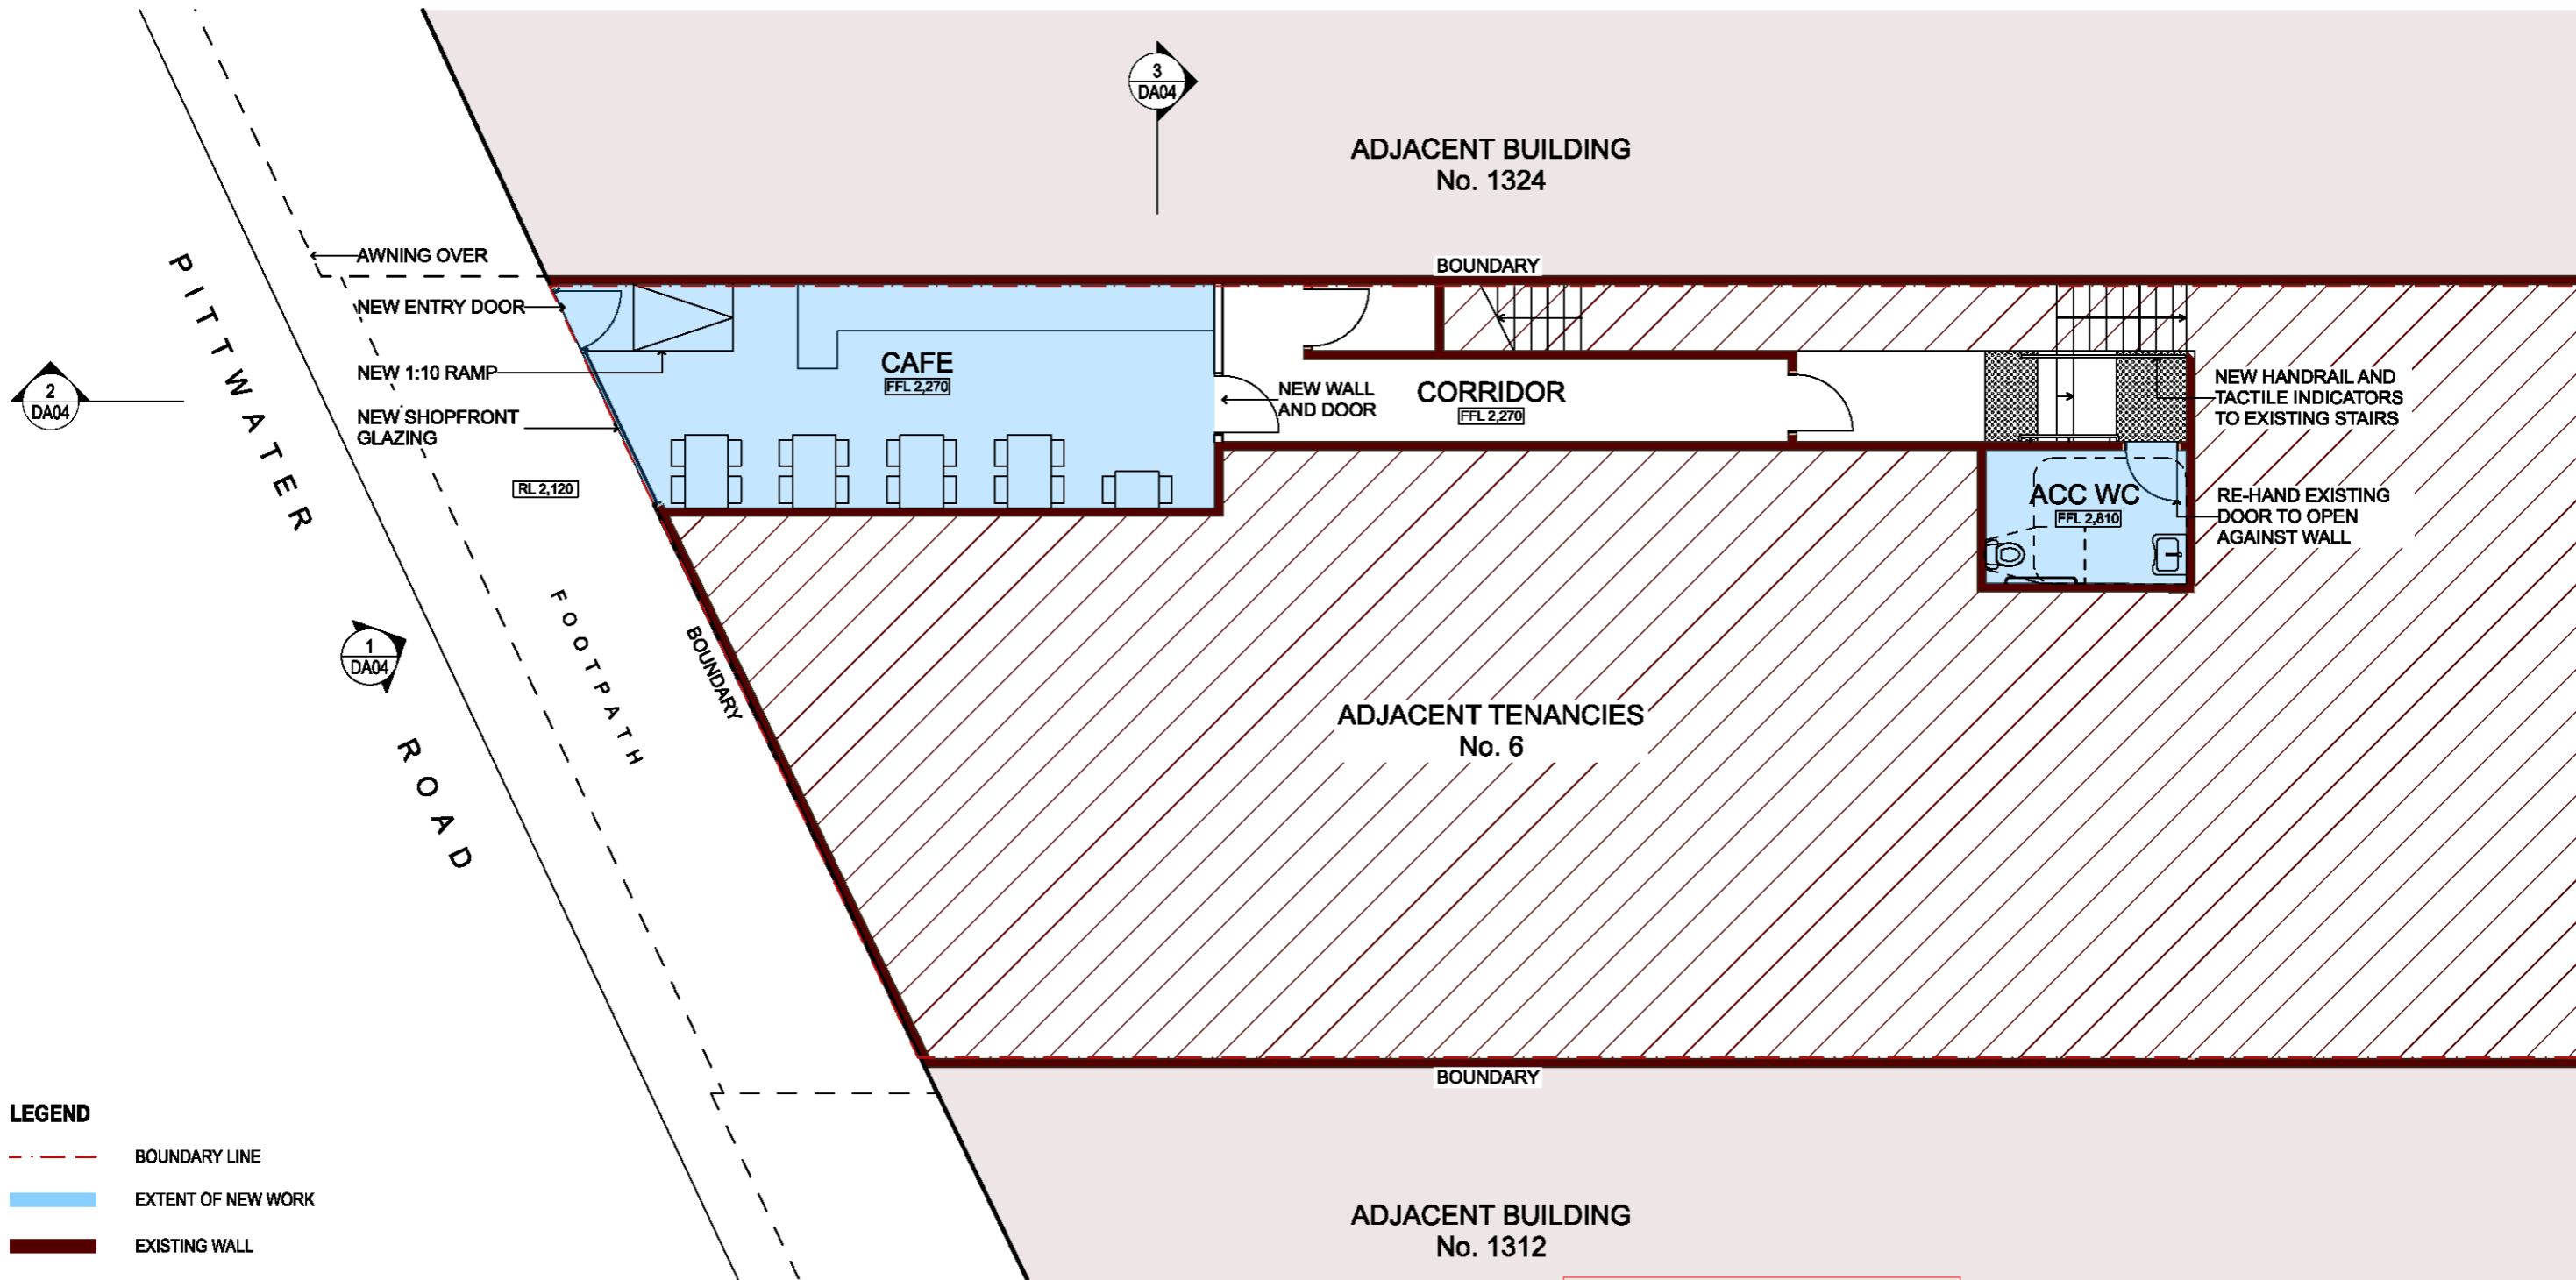

B A	23.05.18	Development Application Issue For Client Approval amendment		61 James Street Leichhardt, NSW, 2040 abn 848 241 067 52 p. 0481 348 588 e. admin@gbsnstudio.com www.gbsnstudio.com.au	Notes All dimensions must be taken from site and / or verified before commencement of work - DO NOT SCALE DRAWINGS. Any discrepancy shall be referred to GBSN before proceeding with the work. Approval by GBSN of this drawing for project use is for the design concept only and does not relieve the contractor or builder of any of his / her responsibilities under contract. Copyright Goodwin Scarfone Belgiorno-Nettis Pty. Ltd. All rights reserved. This work is covered by copyright and is not to be reproduced or copied in any form by any means graphic, electronic or mechanical including photocopying without written permission by GBSN Studio. Any licence, express or implied, to use this document for any purpose whatsoever is restricted to the terms of the written agreement between GBSN Studio and the instructing party.	project NARRABEEN CAFE 6 LAGOON STREET NARRABEEN 2101	project no 1807	drawn ABN	checked RS	date MAY 2018	scale 1:100 @ A3	sheet title EXISTING AND DEMOLITION PLAN	sheet DA02	issue B
	issue			date										scale bar




- LEGEND**
- - - BOUNDARY LINE
 - EXTENT OF NEW WORK
 - EXISTING WALL
 - NEW WALL
 - DEMOLISHED WALL



THIS PLAN TO BE READ IN
CONJUNCTION WITH
DA2018/0846



			<p>61 James Street Leichhardt, NSW, 2040 abn 848 241 067 52 p. 0481 348 588 e. admin@gbsnstudio.com www.gbsnstudio.com.au</p>	<p>Notes All dimensions must be taken from site and / or verified before commencement of work - DO NOT SCALE DRAWINGS. Any discrepancy shall be referred to GBSN before proceeding with the work. Approval by GBSN of this drawing for project use is for the design concept only and does not relieve the contractor or builder of any of his / her responsibilities under contract.</p> <p>Copyright Goodwin Scarfone Belgiorno-Nettis Pty, Ltd. All rights reserved. This work is covered by copyright and is not to be reproduced or copied in any form by any means graphic, electronic or mechanical including photocopying without written permission by GBSN Studio. Any licence, express or implied, to use this document for any purpose whatsoever is restricted to the terms of the written agreement between GBSN Studio and the instructing party.</p>	<p>project NARRABEEN CAFE 6 LAGOON STREET NARRABEEN 2101</p>	<p>NORTHERN BEACHES COUNCIL</p>	<p>sheet title PROPOSED CAFE PLAN</p>					
B A issue	23.05.18 16.05.18 date	Development Application Issue For Client Approval amendment			project no 1807	drawn ABN	checked RS	date MAY 2018	scale 1:100 @ A3	scale bar 0 1m 2m 3m 4m 5m	sheet DA03	issue B

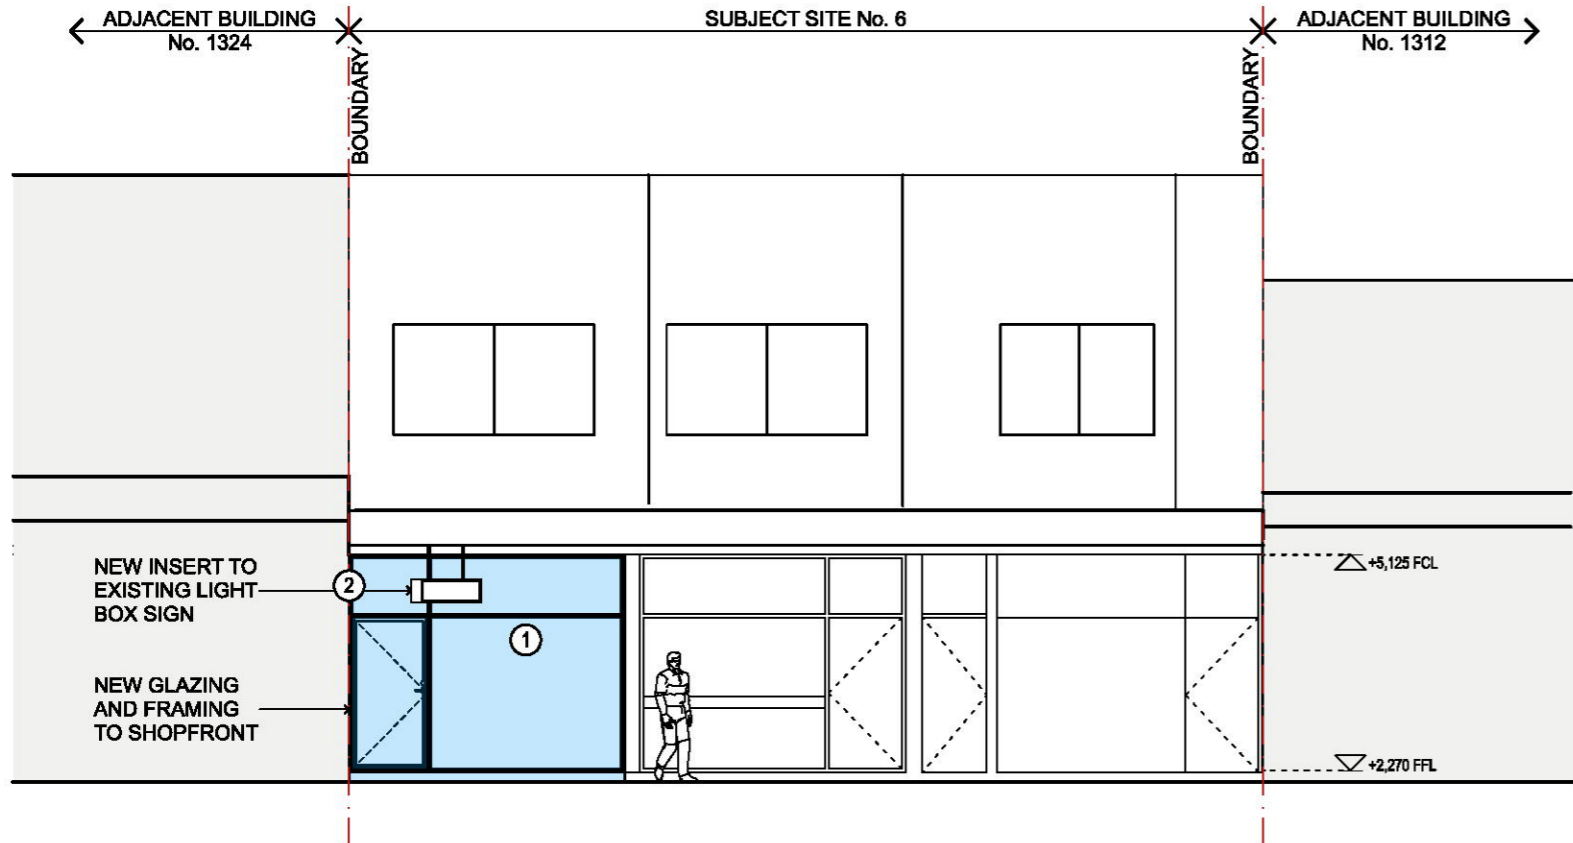


EXTERNAL FINISHES

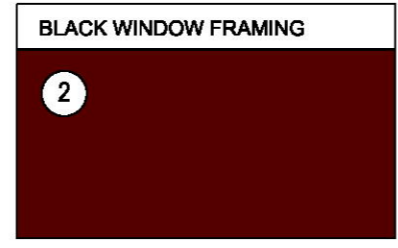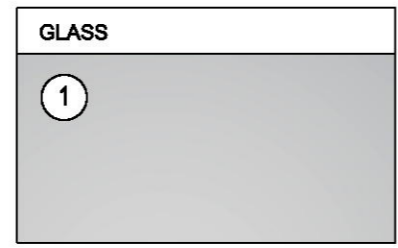


LEGEND

- - - BOUNDARY LINE
- EXTENT OF NEW WORK
- EXISTING WALL
- NEW WALL
- DEMOLISHED WALL

1 ELEVATION - SHOP FRONT
1:100

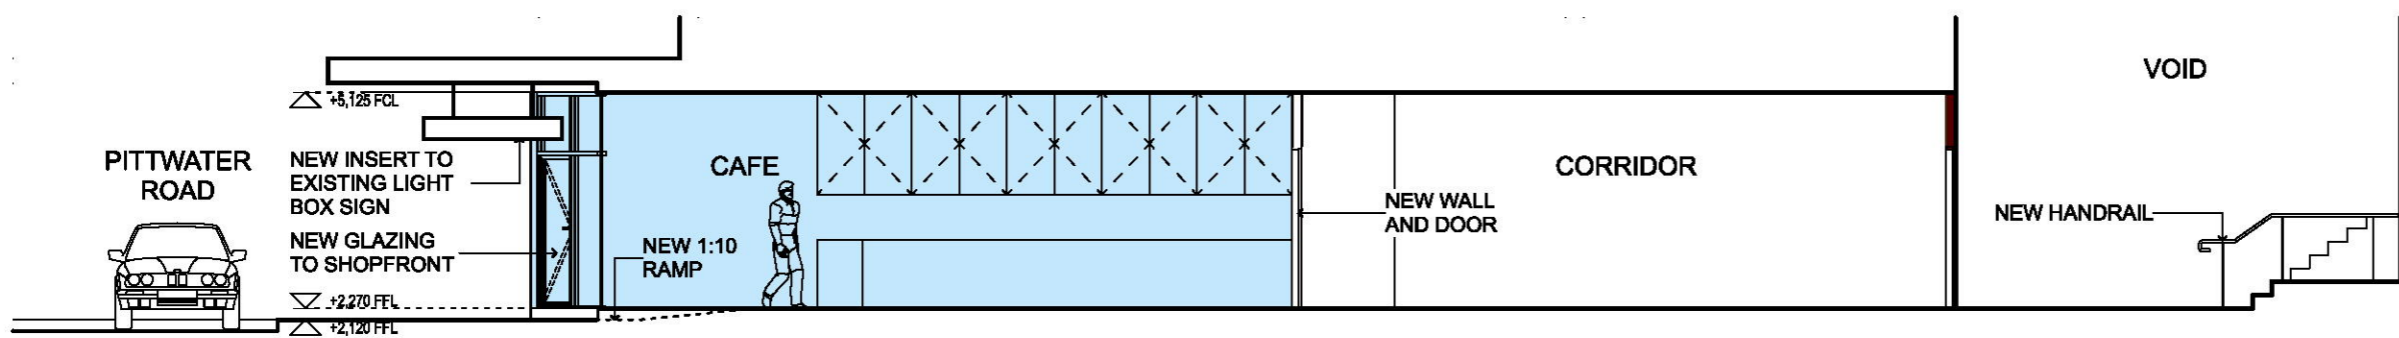

2 ELEVATION - INTERIOR NORTH
1:100

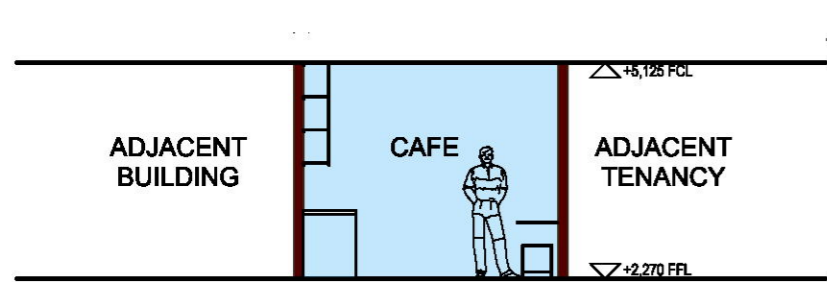


3 SECTION
1:100



4 SIGNAGE
1:10

THIS PLAN TO BE READ IN CONJUNCTION WITH
DA2018/0846
NORTHERN BEACHES COUNCIL

B A	23.05.18	Development Application Issue For Client Approval amendment	GSBN	01 James Street Leichhardt, NSW, 2040 abn 848 241 067 52 p. 0481 348 588 e. admin@gbsnstudio.com www.gbsnstudio.com.au	<p><small>Notes</small></p> <p>All dimensions must be taken from site and / or verified before commencement of work - DO NOT SCALE DRAWINGS. Any discrepancy shall be referred to GBSN before proceeding with the work. Approval by GBSN of this drawing for project use is for the design concept only and does not relieve the contractor or builder of any of his / her responsibilities under contract.</p> <p><small>Copyright</small></p> <p>Goodwin Scarfone Belgiorno-Nettis Pty, Ltd. All rights reserved. This work is covered by copyright and is not to be reproduced or copied in any form by any means graphic, electronic or mechanical including photocopying without written permission by GBSN Studio. Any licence, express or implied, to use this document for any purpose whatsoever is restricted to the terms of the written agreement between GBSN Studio and the instructing party.</p>	<p>project</p> <p>NARRABEEN CAFE</p> <p>6 LAGOON STREET NARRABEEN 2101</p>			<p>sheet title</p> <p>ELEVATIONS AND SECTION</p>		
	issue date			date		project no 1807	drawn ABN	checked RS	date MAY 2018	scale 1:100 @ A3	scale bar

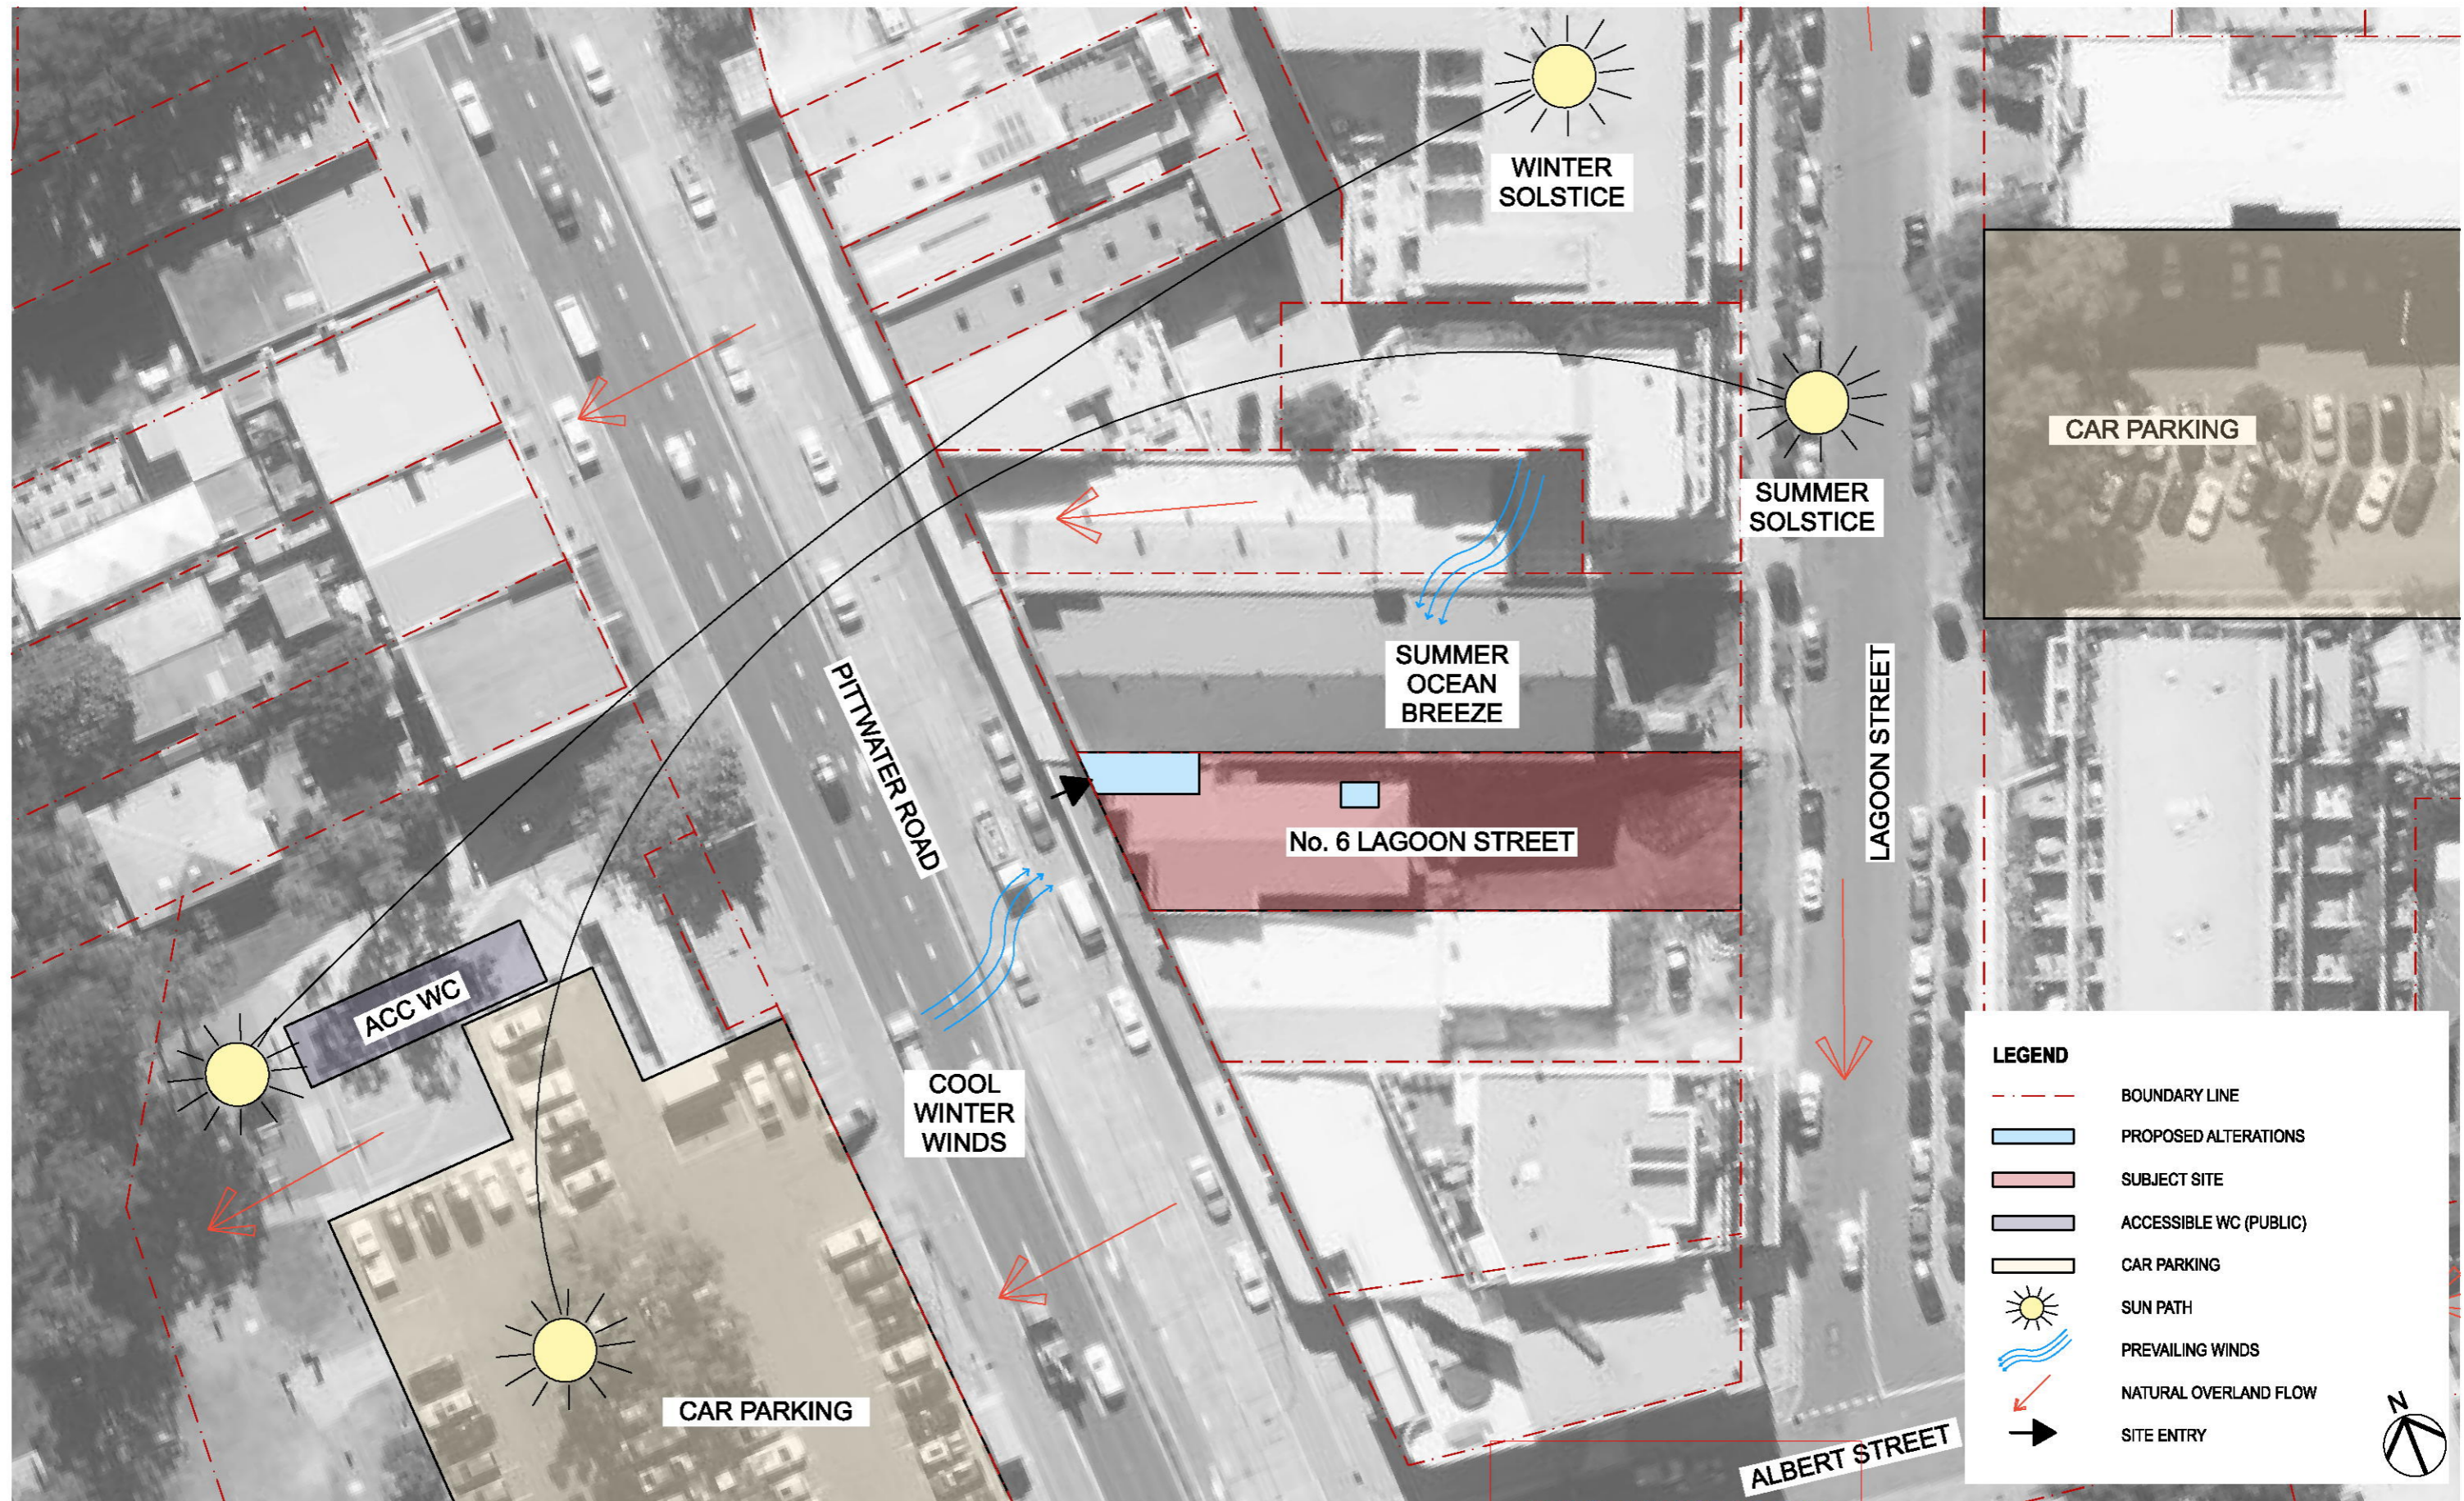

B A	23.05.18	Development Application
	16.05.18	Issue For Client Approval
issue	date	amendment

GSBN STUDIO
 61 James Street
 Leichhardt, NSW, 2040
 abn 848 241 067 52
 p. 0481 348 588
 e. admin@gbsnstudio.com
 www.gbsnstudio.com.au




Notes
 All dimensions must be taken from site and / or verified before commencement of work - DO NOT SCALE DRAWINGS. Any discrepancy shall be referred to GBSN before proceeding with the work. Approval by GBSN of this drawing for project use is for the design concept only and does not relieve the contractor or builder of any of his / her responsibilities under contract.

Copyright
 Goodwin Scarfone Belgiorno-Nettis Pty. Ltd. All rights reserved. This work is covered by copyright and is not to be reproduced or copied in any form by any means graphic, electronic or mechanical including photocopying without written permission by GBSN Studio. Any licence, express or implied, to use this document for any purpose whatsoever is restricted to the terms of the written agreement between GBSN Studio and the instructing party.

project		NARRABEEN CAFE		DA2018/0846	
project no		drawn	checked	date	scale
1807	ABN	RS		MAY 2018	1:500 @ A3

THIS PLAN TO BE READ IN CONJUNCTION WITH
NORTHERN BEACHES COUNCIL

sheet title		SITE ANALYSIS	
scale bar		sheet	issue
0 5m 10m 15m 20m 25m		DA05	B

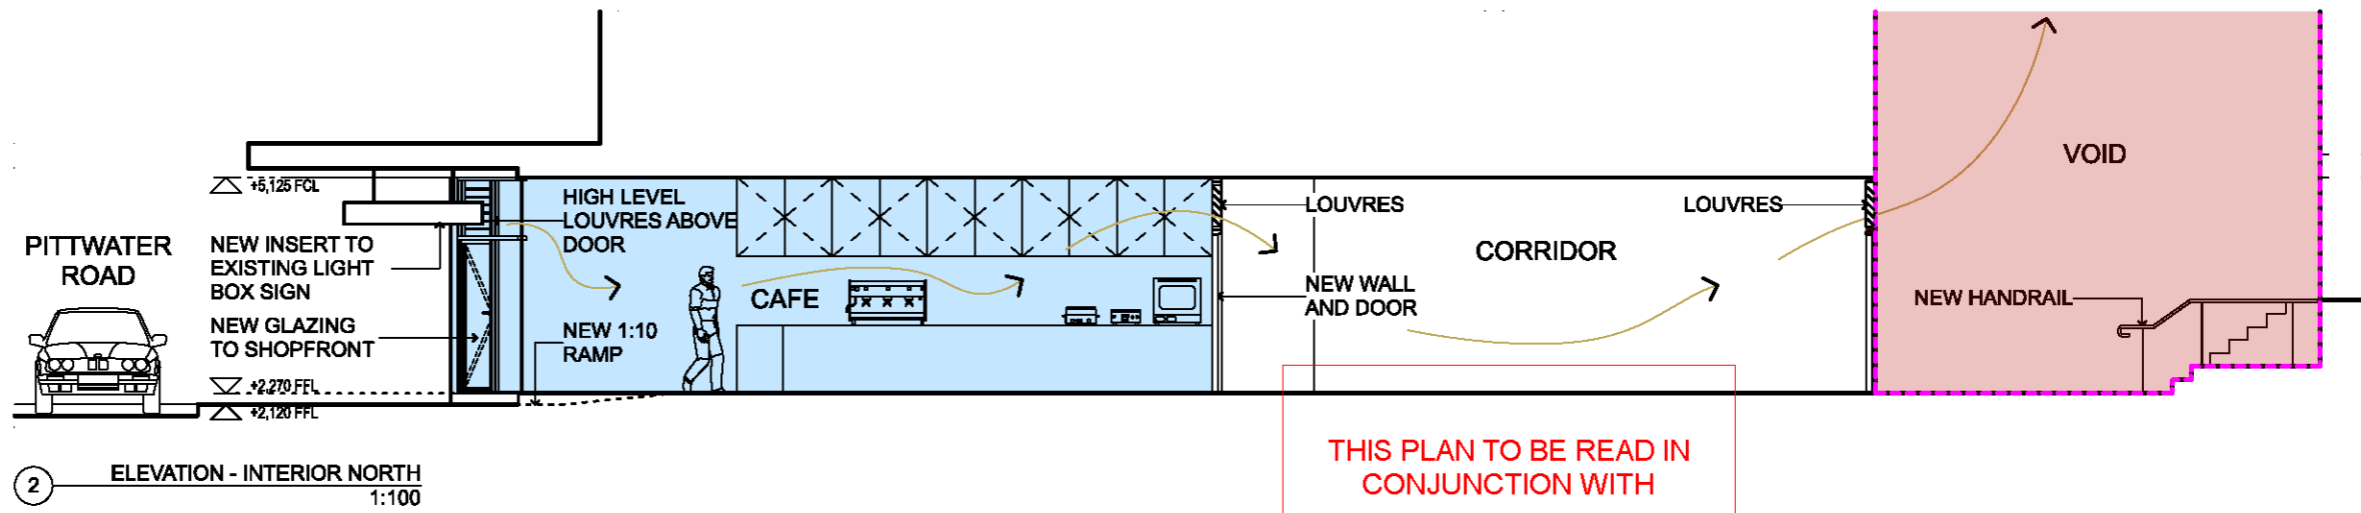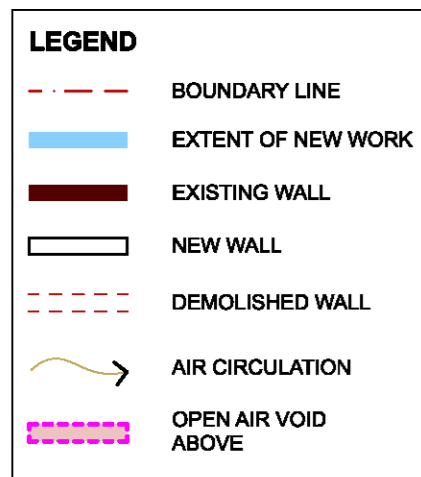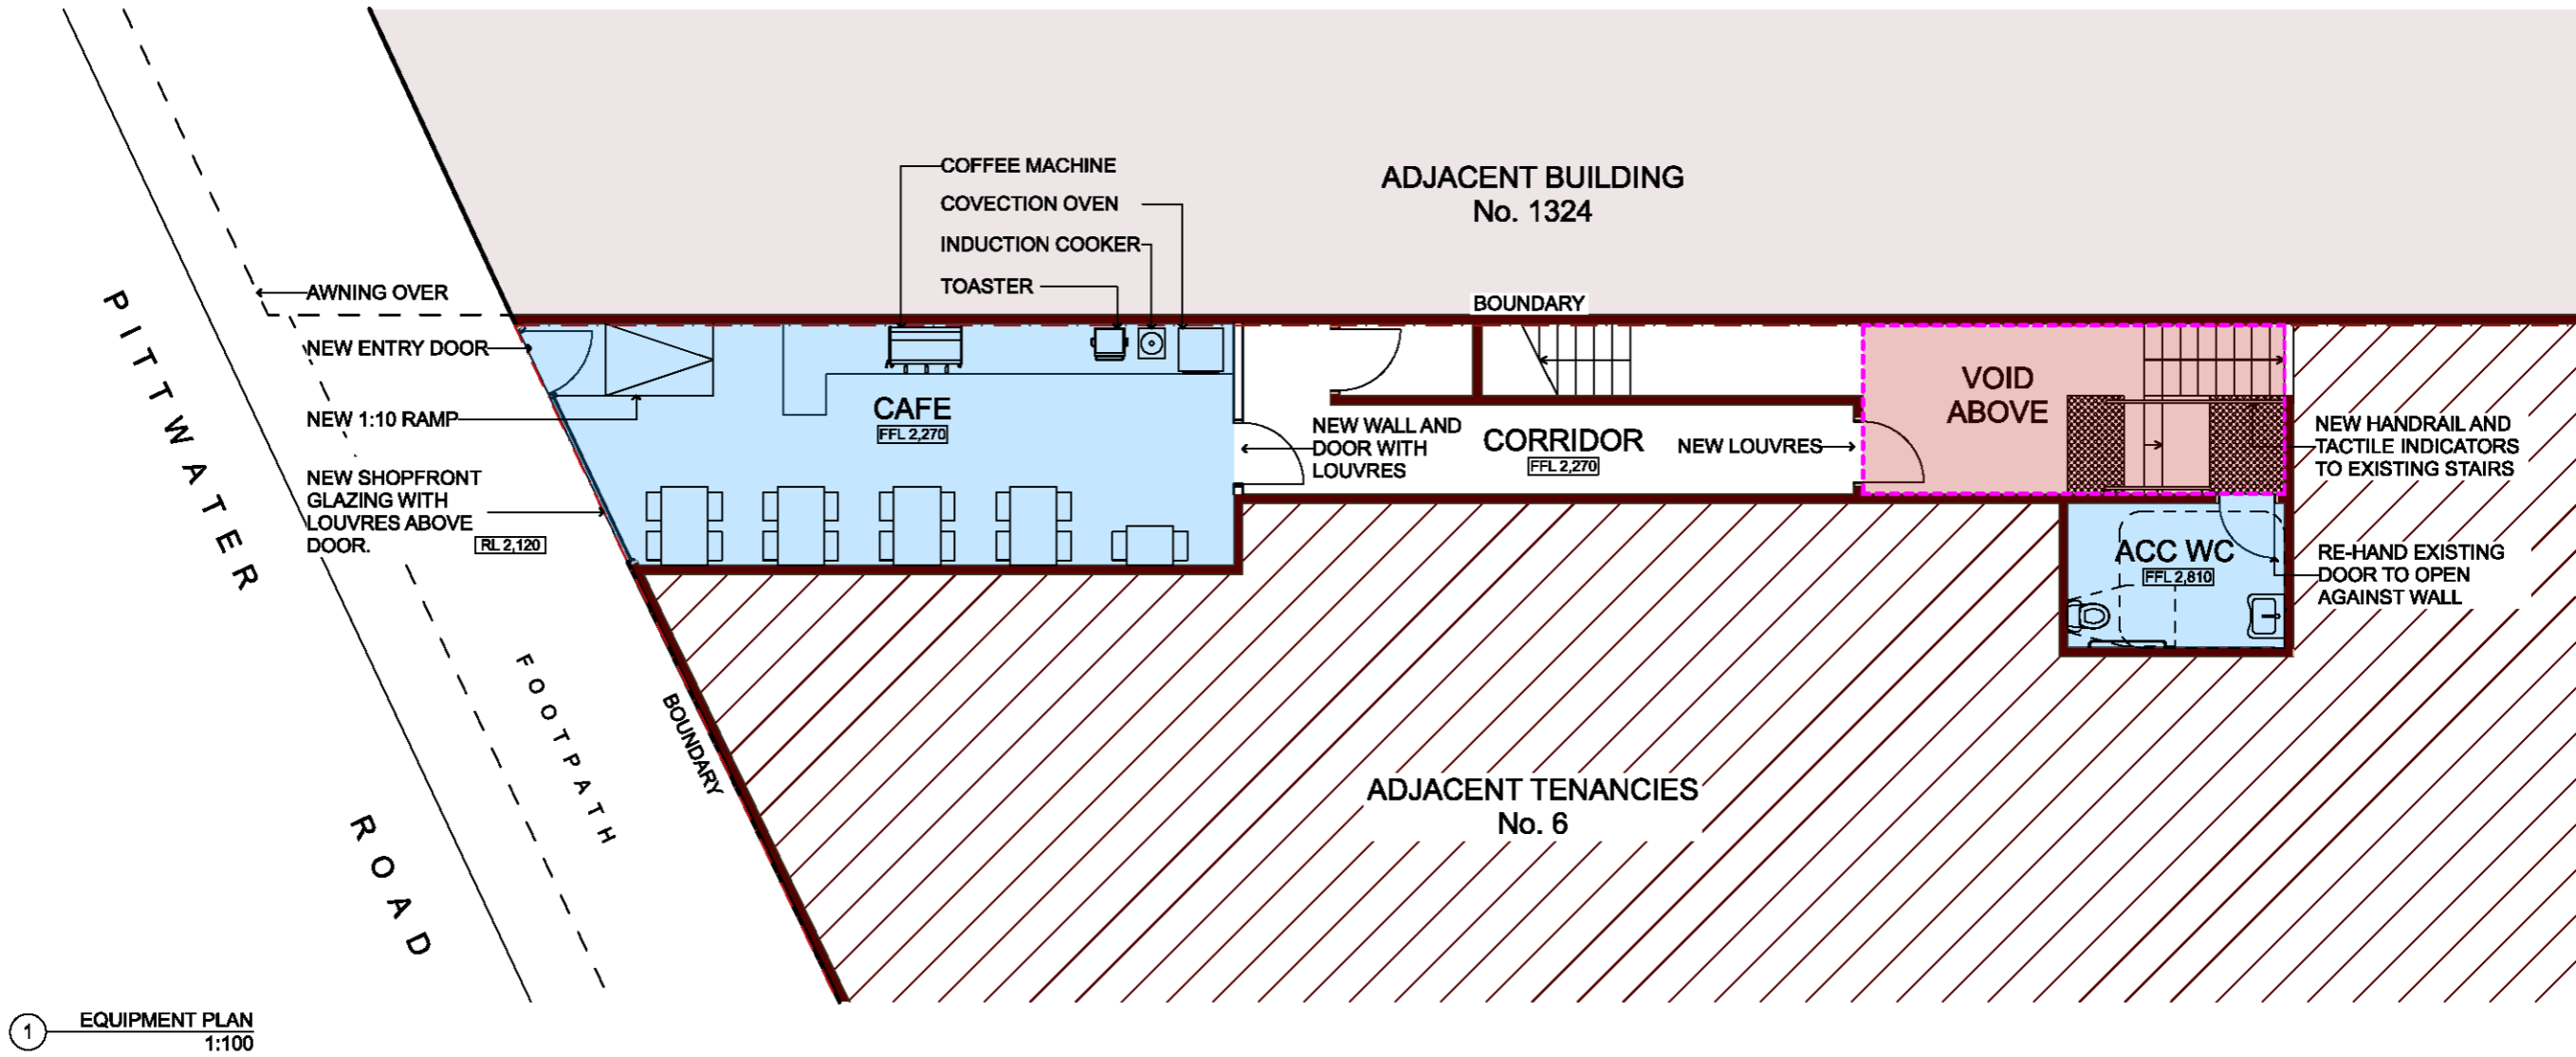

THIS PLAN TO BE READ IN
CONJUNCTION WITH
DA2018/0846



C B A	12.07.18	For Information		61 James Street Leichhardt, NSW, 2040 abn 946 241 067 62 p. 0481 348 568 e. admin@gbnstudio.com www.gbnstudio.com.au	Notes All dimensions must be taken from site and / or verified before commencement of work - DO NOT SCALE DRAWINGS. Any discrepancy shall be referred to GSBN before proceeding with the work. Approval by GSBN of this drawing for project use is for the design concept only and does not relieve the contractor or builder of any of his / her responsibilities under contract. Copyright Goodwin Scarfone Belgiojoso-Nettis Pty. Ltd. All rights reserved. This work is covered by copyright and is not to be reproduced or copied in any form by any means graphic, electronic or mechanical including photocopying without written permission by GSBN Studio. Any licence, express or implied, to use this document for any purpose whatsoever is restricted to the terms of the written agreement between GSBN Studio and the instructing party.	project NARRABEEN CAFE	NORTHERN BEACHES COUNCIL 6 LAGOON STREET NARRABEEN 2101	sheet title NARRABEEN CAFE - EQUIPMENT		
	issue	date				amendment		project no 1807	drawn ABN	checked RS