


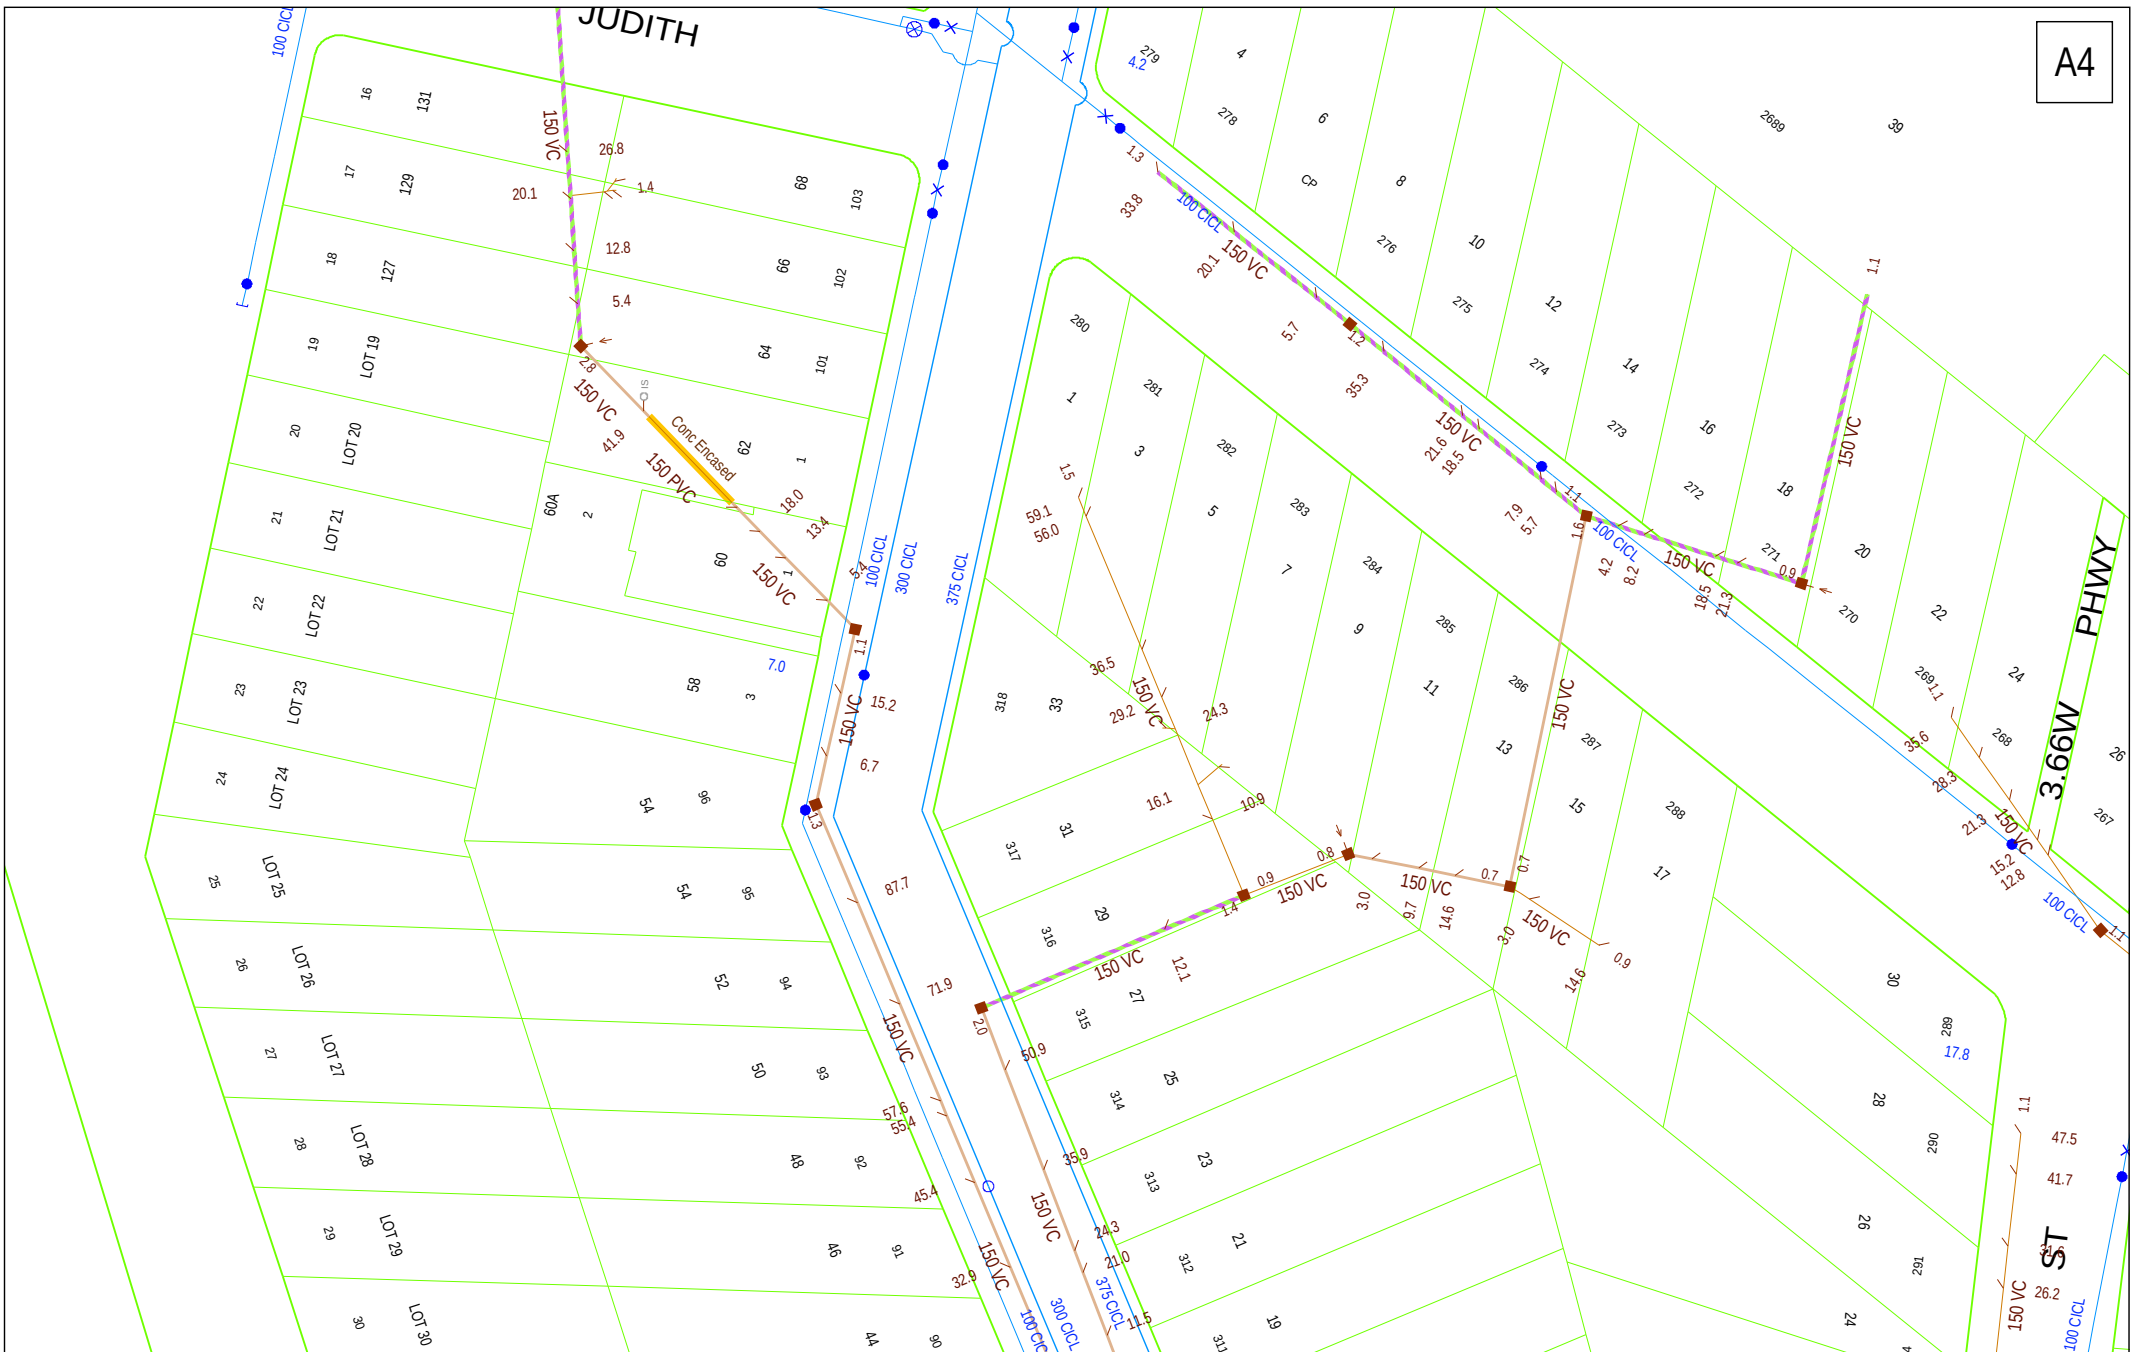


DBYD Address:
33 Kirkwood Street
Seaforth NSW 2092

DBYD Job No: 18620872
DBYD Sequence No: 92424785

Copyright Reserved Sydney Water 2019
No warranty is given that the information shown is complete or accurate.
SYDNEY WATER CORPORATION

Scale: 1:1000

Date of Production: 22/11/2019

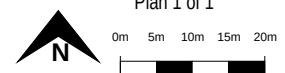

Plan 1 of 1