


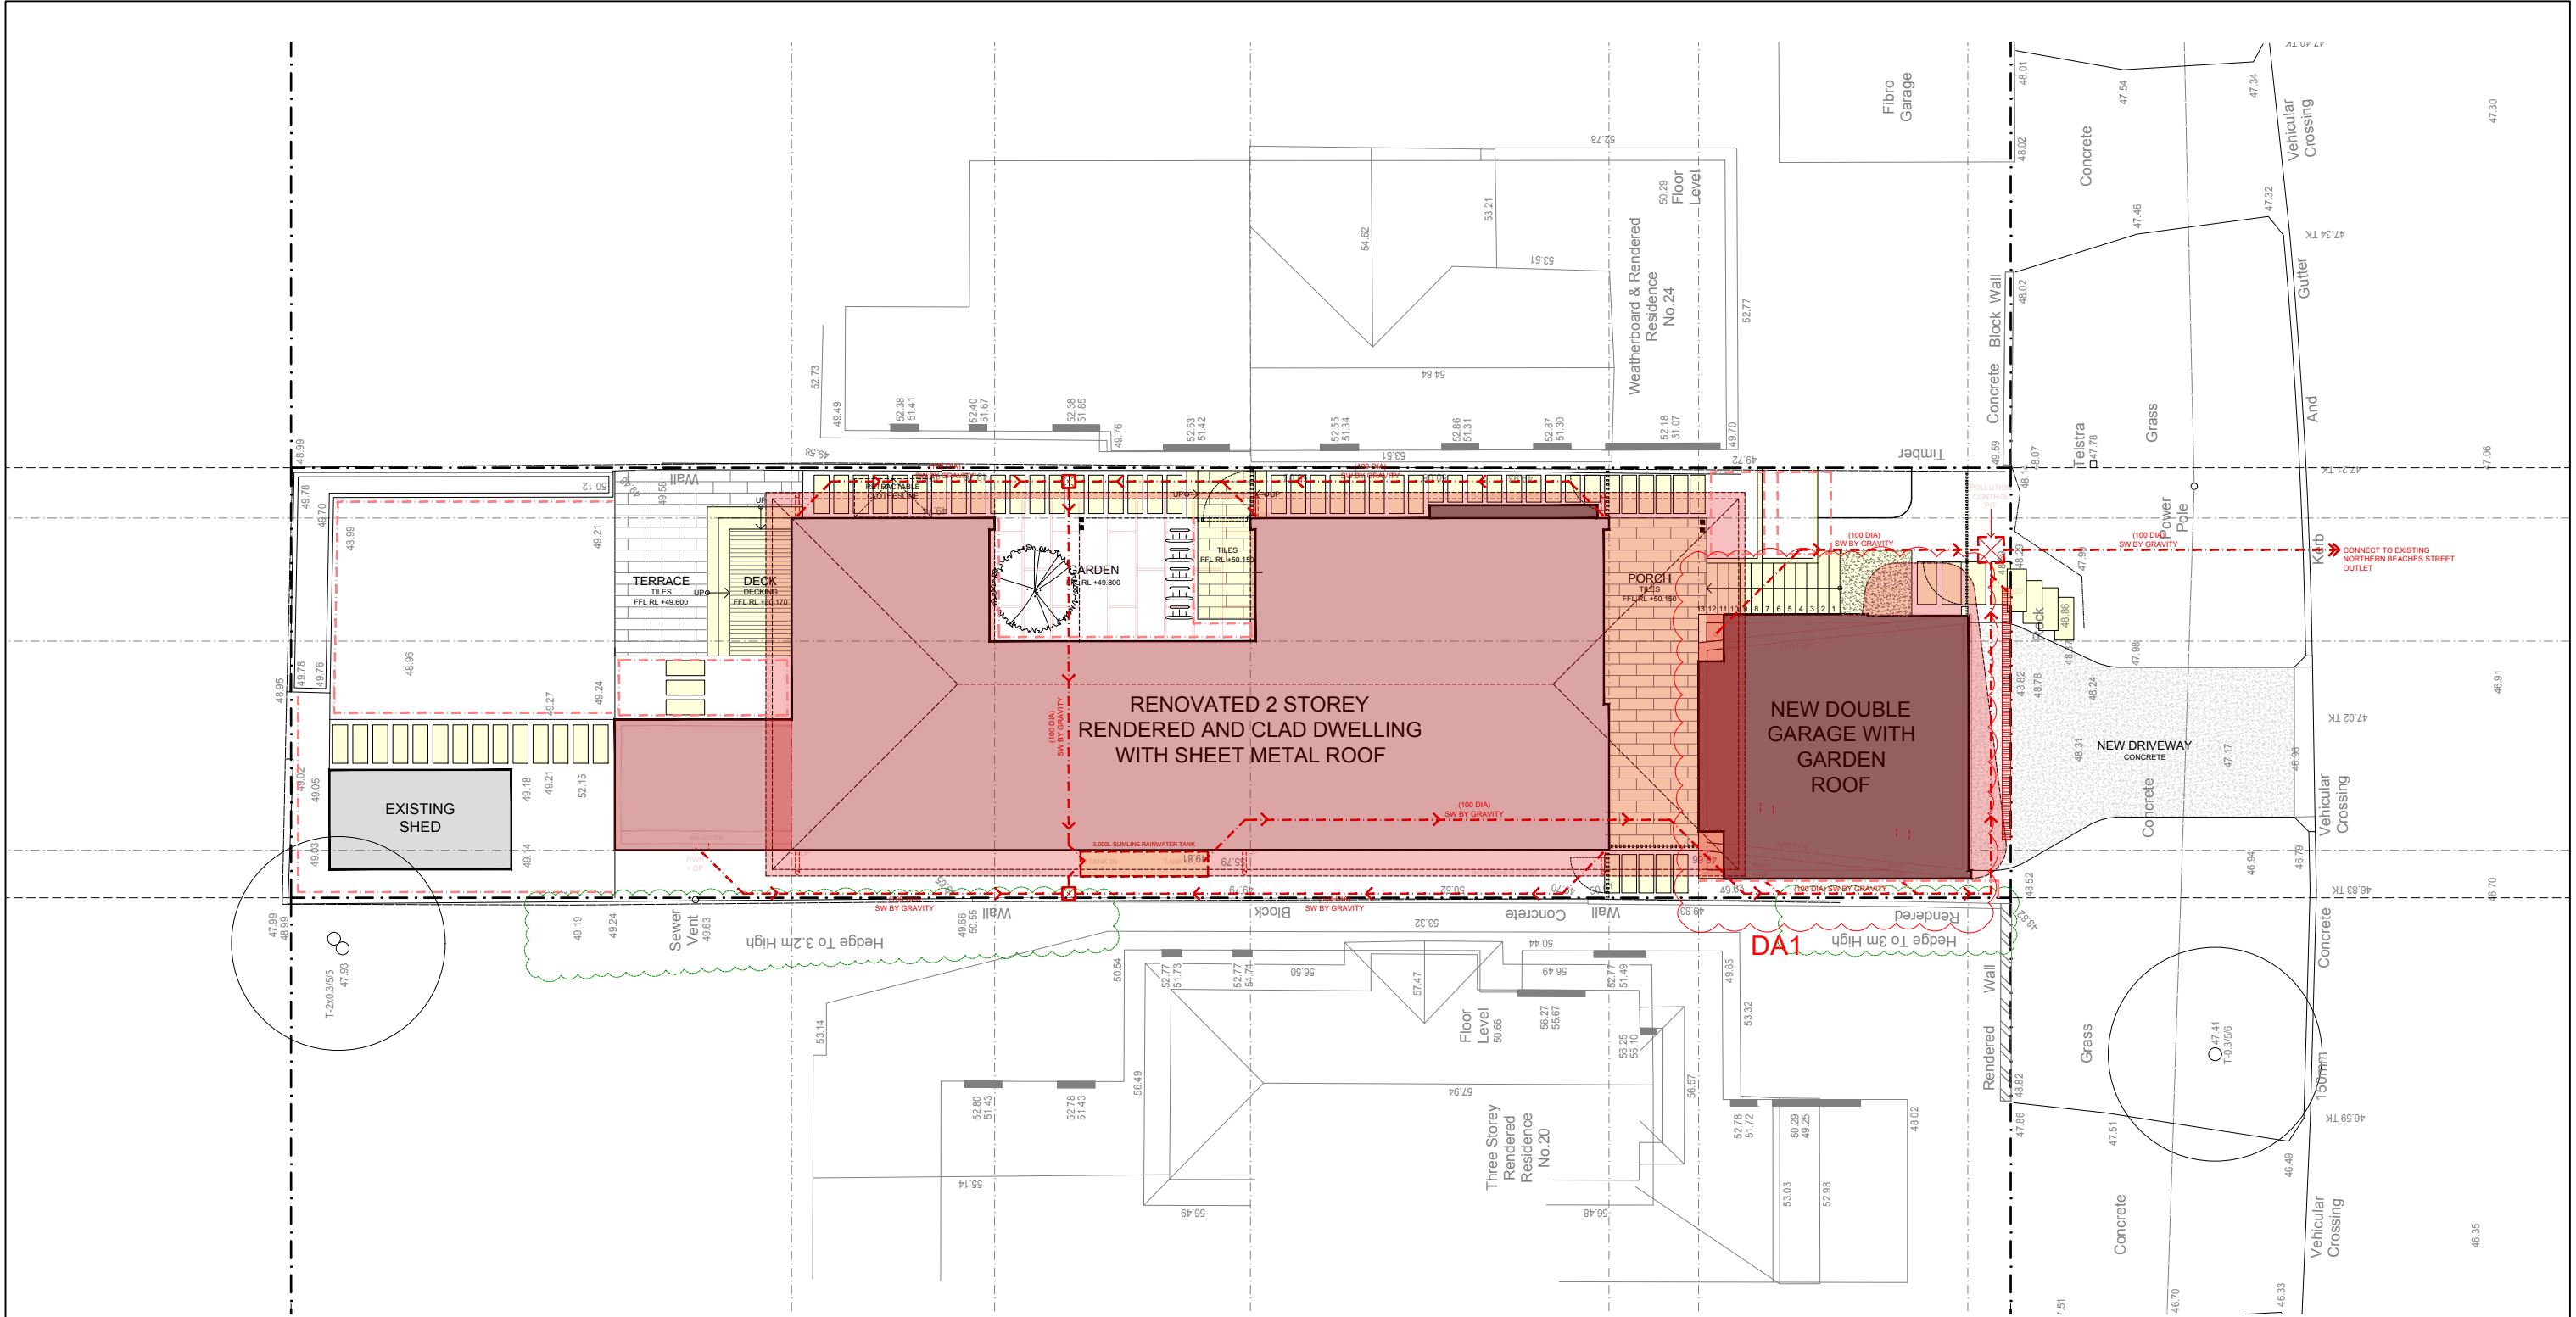

STORMWATER LEGEND

- SW

SSD

DP

GD

PIT

STORMWATER LINE

SUB SOIL DRAINAGE LINE

DOWN PIPE

GRATED DRAIN

STORMWATER PIT TO HYD. ENG. DETAILS
- DP+RWH

DP+S

FW

EX DP

EX FW

DOWN PIPE + RAINWATER HEAD

DOWN PIPE + SPREADER

FLOOR WASTE

EXISTING DOWN PIPE

EXISTING FLOOR WASTE
- RL 20.10

FFL 88.00

$\times 10.09$ RK

$\times 10.09$ RK

$\pm$ TOW 90.00

LEVEL RELATIVE TO AHD

FINISHED FLOOR LEVEL

EXISTING LEVEL RETAINED

EXISTING LEVEL DEMOLISHED

TOP OF WALL LEVEL

	</
--	--	----

