


EXISTING SHADOWS

NEW SHADOWS



SHADOW DIAGRAM JUNE 21 9:00AM


DATE:	DRAWN BY:	SCALE:		
JUNE/22	EV	1:200 @ A3		
 JOB No:	CHECKED BY:	DRAWING No:		
1041/22	JJ	DA.17		

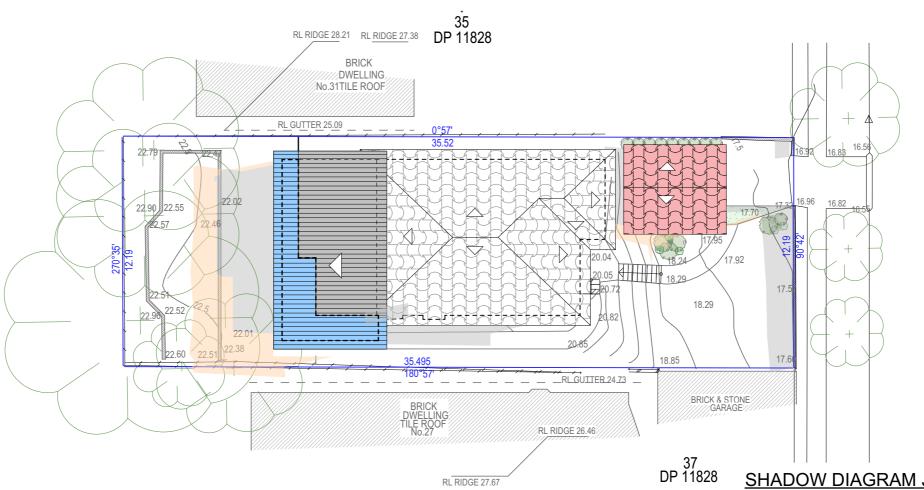

EXISTING SHADOWS

NOTES (E & OE) • All structures including stormwater & drainage to engineer's details. • Do not obtain dimensions by scaling drawings. • All dimensions are to be checked on site prior to starting work. • These drawings are to be read in conjunction with all other consultant's drawings and specifications.	JJ Drafting Australia P/L. 26/90 Mona Vale Road, Mona Vale, NSW, 2103	B 22/07/2022 DA DRAWINGS C 25/11/2022 DA LISSUED CLIENT:		DATE: JUNE/22	DRAWN BY: EV	SCALE: 1:200 @ A3	
All workmanship & materials shall be in accordance with the requirements of current editions including amendments of the National Construction Code, relevant Australian Standards & local				CHRIS AND PHILIPPA BLEAKLEY	JOB No:	CHECKED BY:	DRAWING No:
council requirements. • New materials are to be used throughout unless otherwise noted. • Concrete footings, slab, structural beams or any other structural members are to be designed by a practicing engineer.	Mob. 0414 717 541 Email. jjdraft@tpg.com.au www.jjdrafting.com.au ACN 651 693 346			DRAWING TITLE: SHADOW DIAGRAM JUNE 21 12 noon	1041/22	JJ	DA.18

SHADOW DIAGRAM JUNE 21 12:00PM

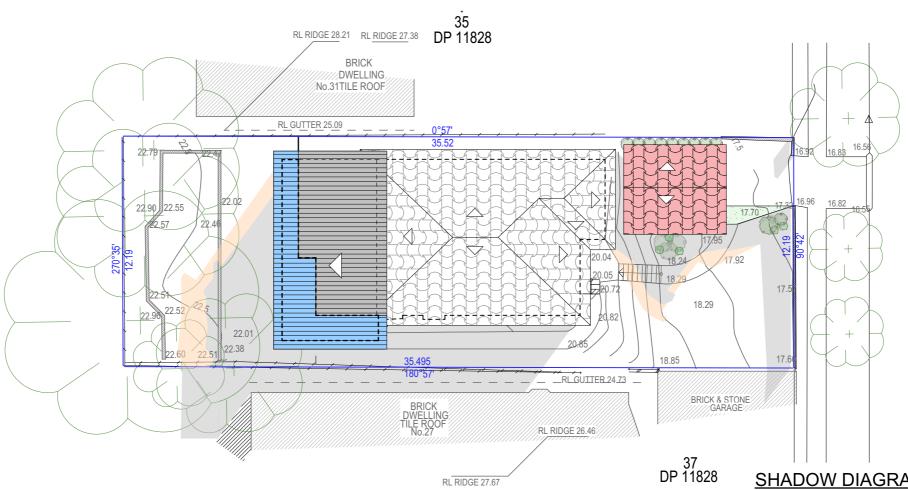

EXISTING SHADOWS

NEW SHADOWS



SHADOW DIAGRAM JUNE 21 3:00PM

DATE:	DRAWN BY:	SCALE:		
JUNE/22	EV	1:200 @ A3		
 JOB No:	CHECKED BY:	DRAWING No:		
1041/22	JJ	DA.19		