


SITE ANALYSIS & WASTE MANAGEMENT PLAN

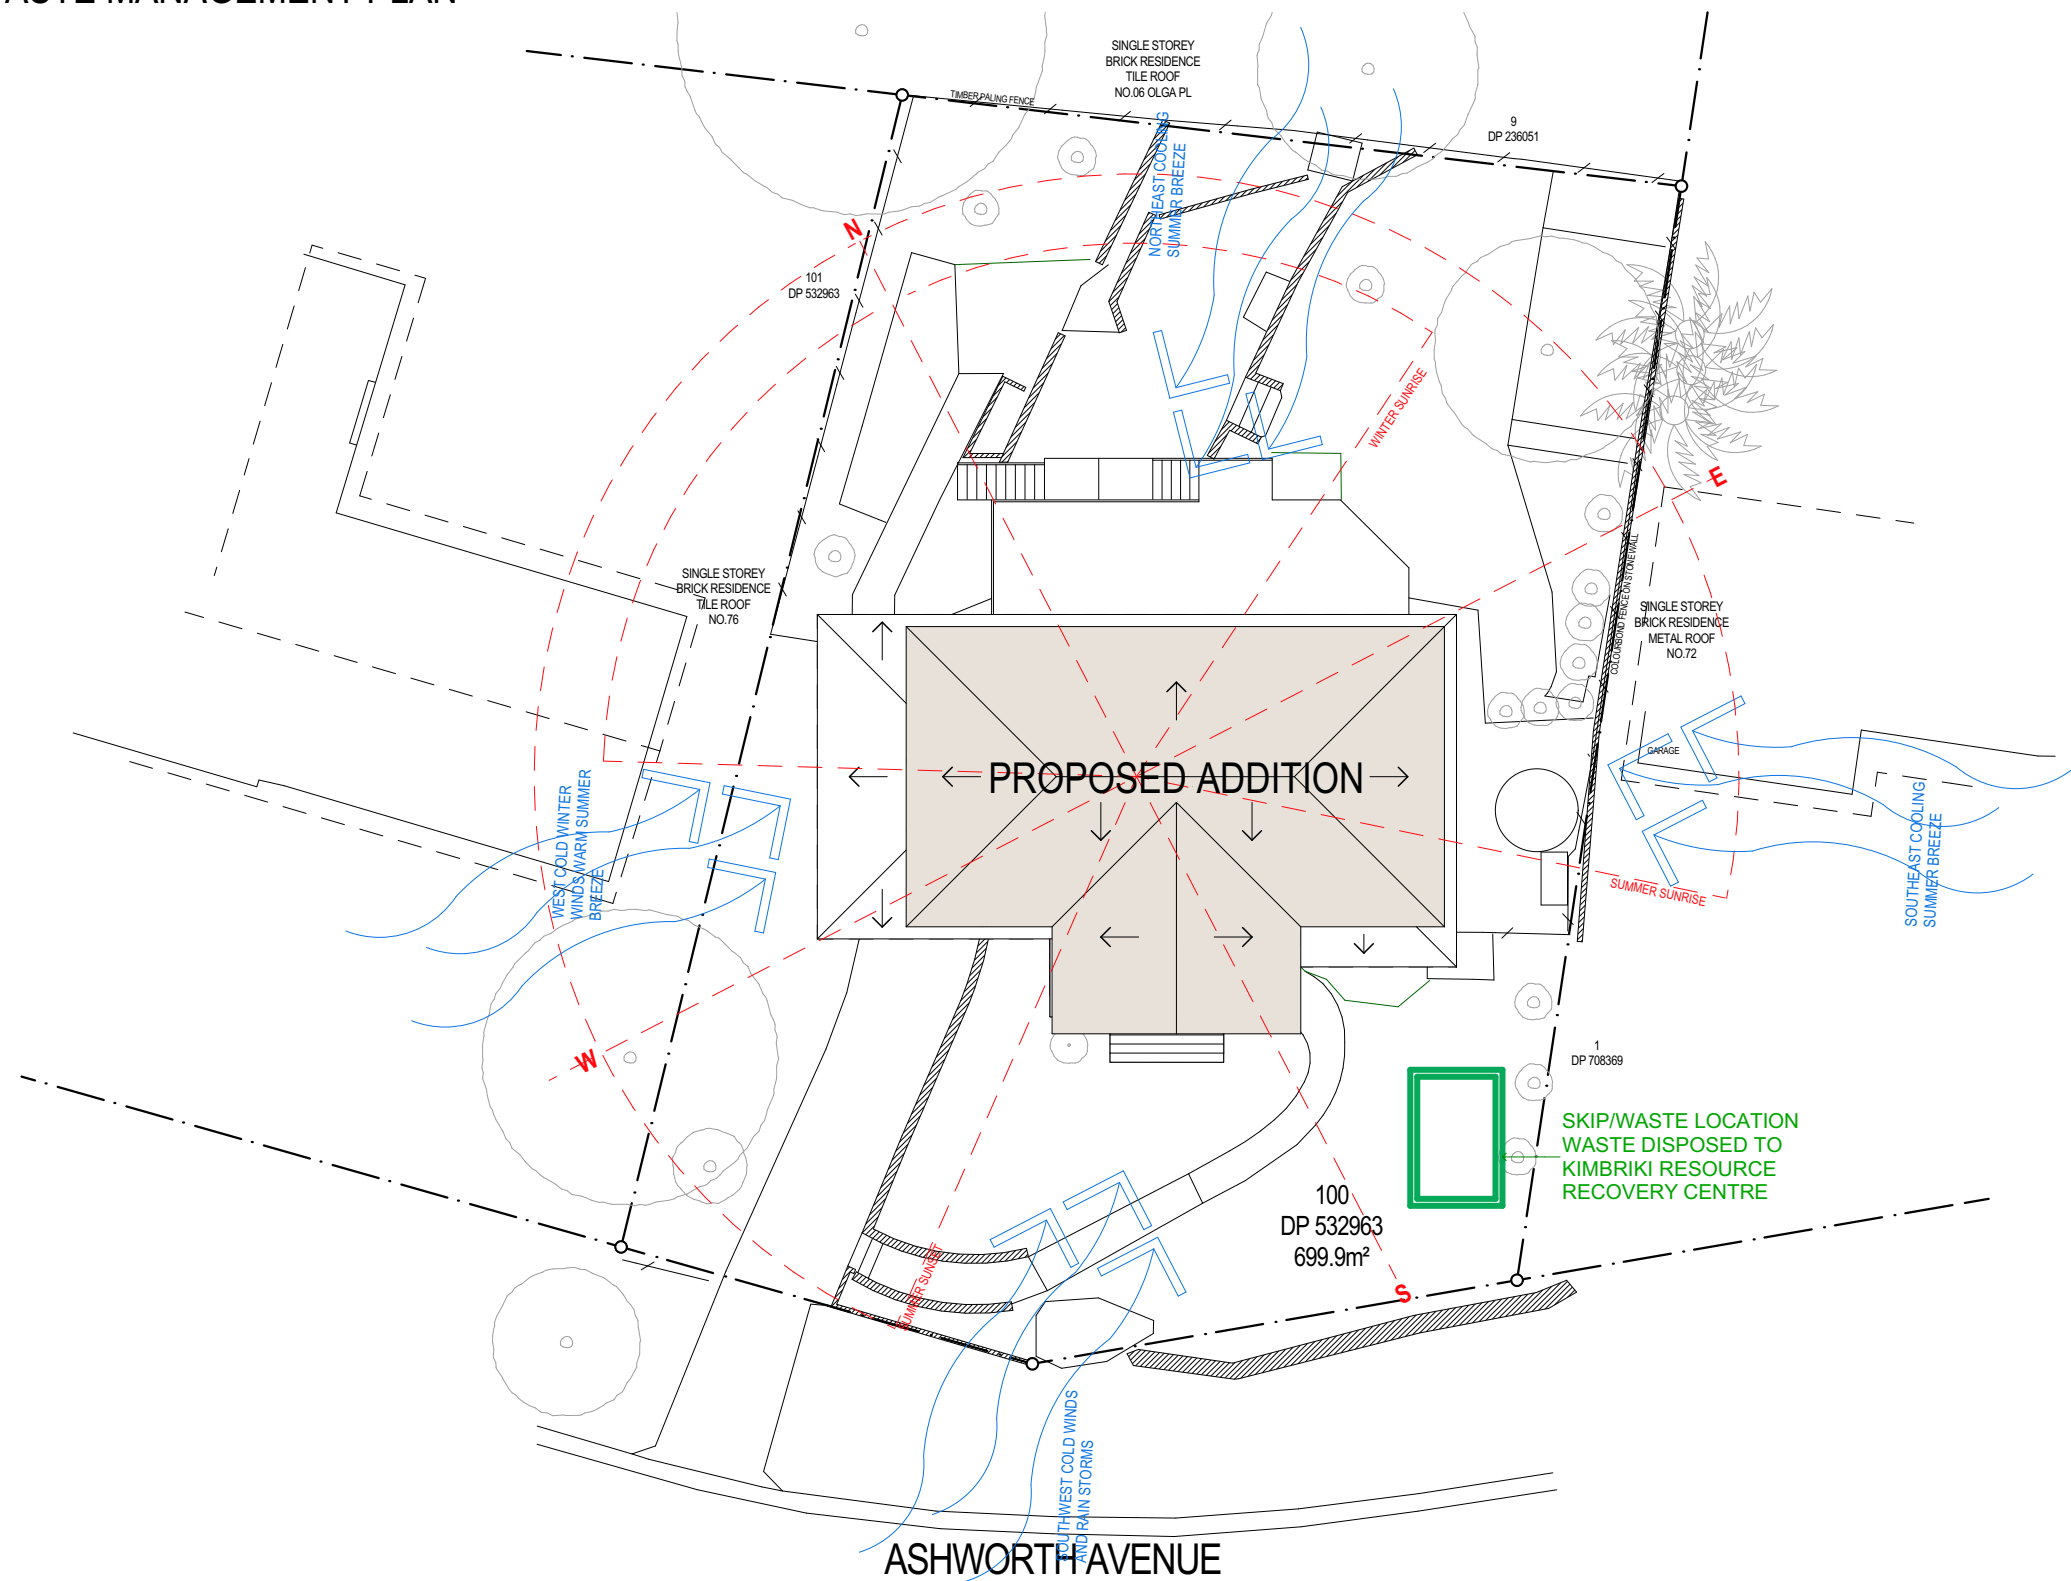



ADD-STYLE
HOME ADDITIONS
Upstairs Specialists

5/319 CONDOMINE ST MANLY VALE 2093 P: (02) 9907 9055 E: info@addstyle.com.au


Proposed Additions at:
74 Ashworth Avenue, Belrose
NSW 2085

DRAWING TITLE SITE ANALYSIS AND SHADOW DIAGRAMS
SCALE 1:200 DRAWN BY JH CHECKED BY JH

DRAWING NO. 3345 DA 1/4
ISSUE A

A	For Council	23/02/24	JH
NO.	REVISION	DATE	BY

SHADOW DIAGRAM JUNE 21st AT 9am

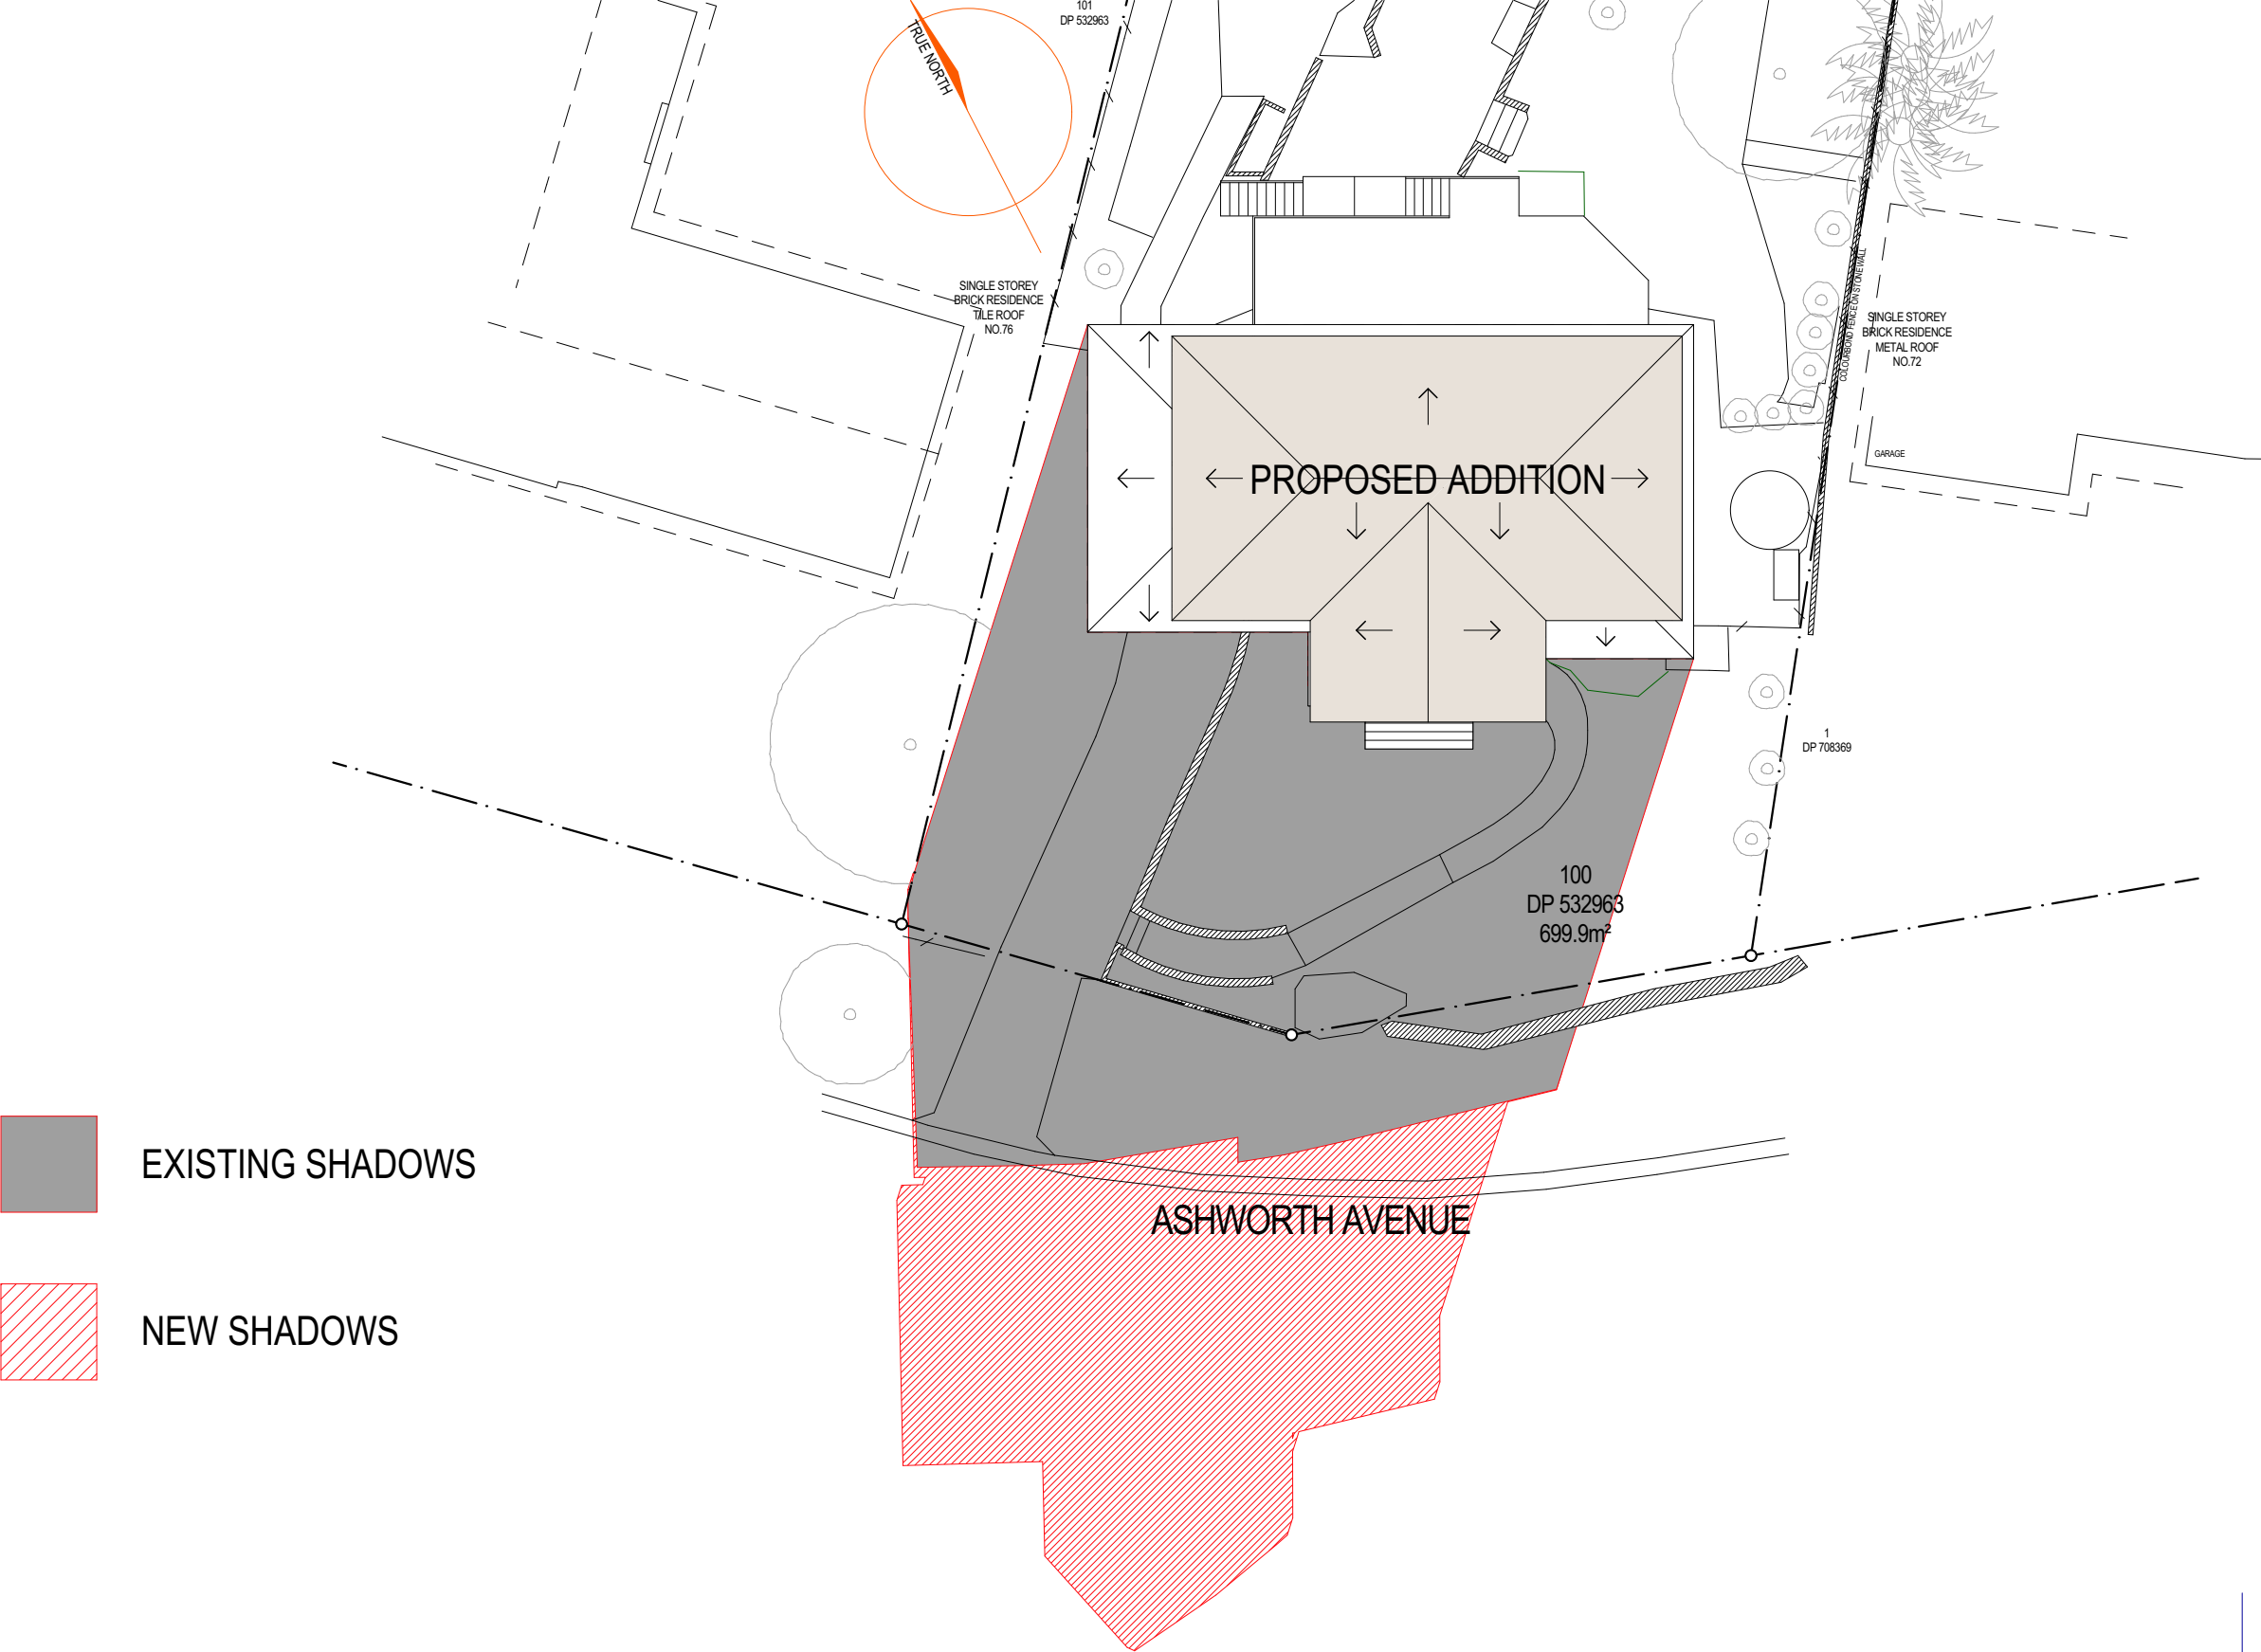

EXISTING SHADOWS

NEW SHADOWS




ADD-STYLE
HOME ADDITIONS
Upstairs Specialists

5/319 CONDOMINE ST MANLY VALE 2093 P: (02) 9907 9055 E: info@addstyle.com.au

Proposed Additions at: 74 Ashworth Avenue, Belrose NSW 2085	DRAWING TITLE	SITE ANALYSIS AND SHADOW DIAGRAMS		DRAWING NO.	ISSUE	A	For Council	23/02/24	JH
	SCALE 1:200	DRAWN BY JH	CHECKED BY JH	3345 DA 2/4	A				
	NO.	REVISION		DATE	BY				

SHADOW DIAGRAM JUNE 21st AT 12pm

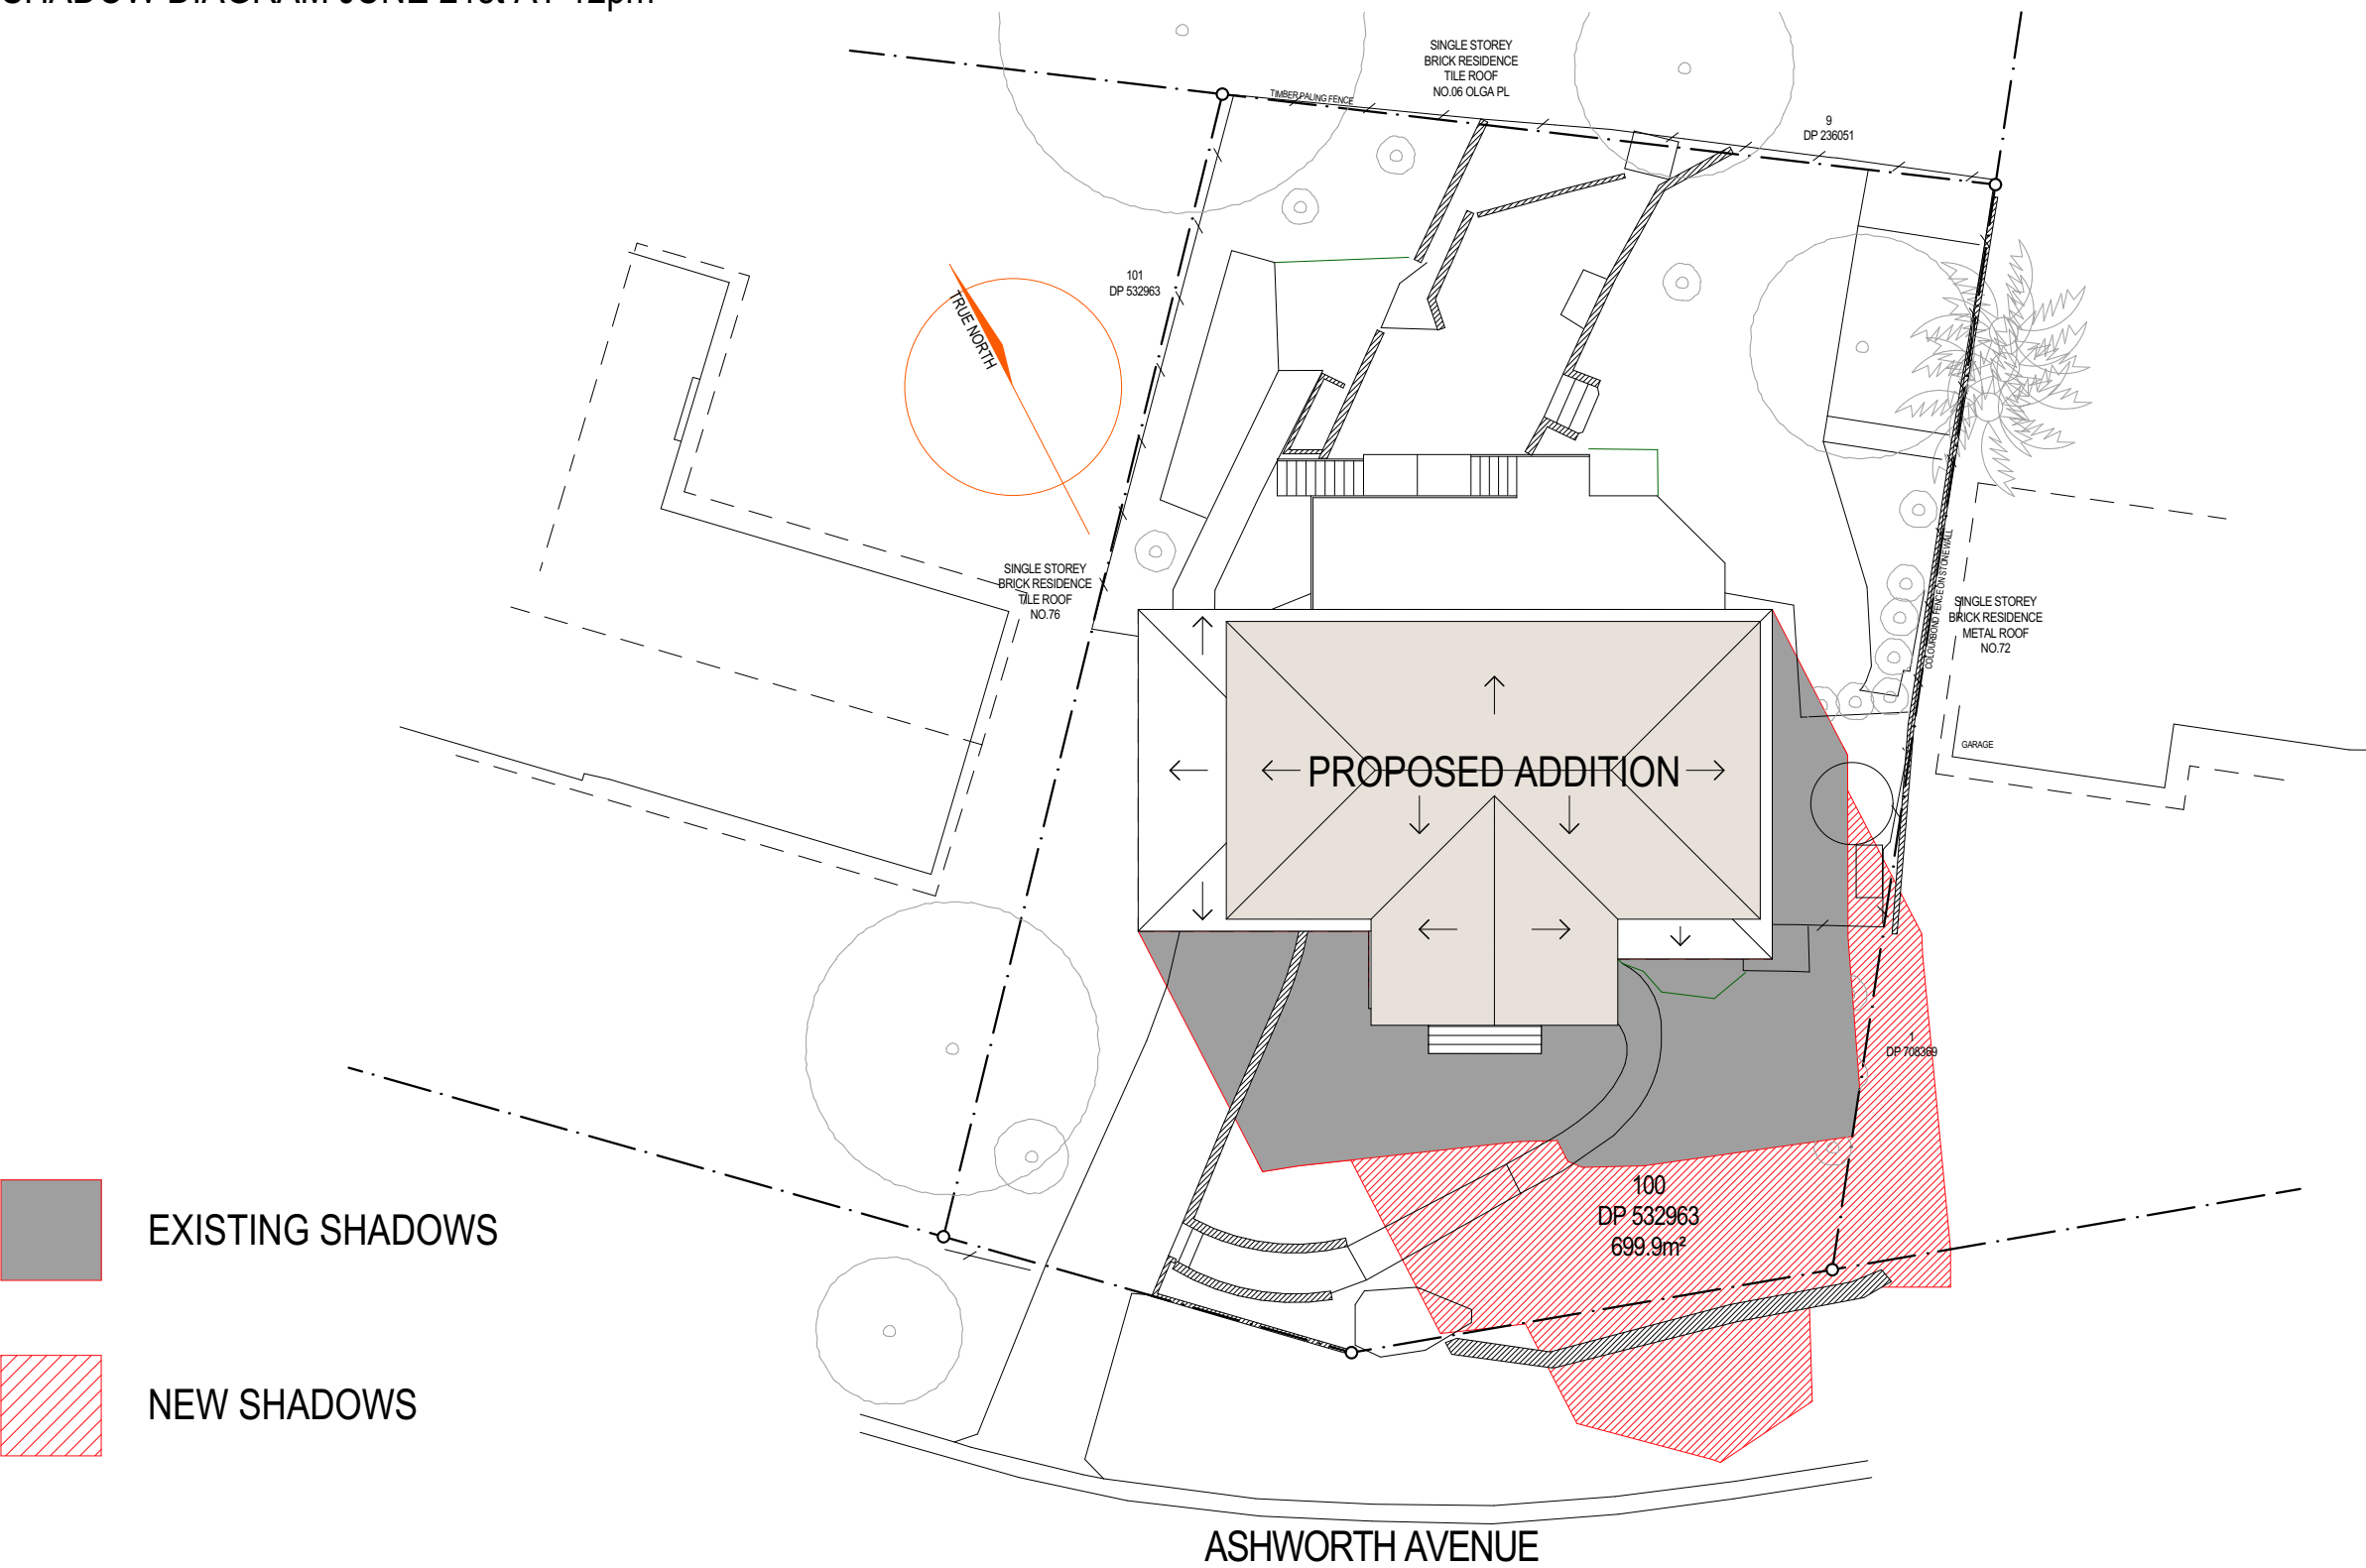

- EXISTING SHADOWS
- NEW SHADOWS

ADD-STYLE

HOME ADDITIONS

Upstairs Specialists


5/319 CONDOMINE ST MANLY VALE 2093

P: (02) 9907 9055

E: info@addstyle.com.au

Proposed Additions at: 74 Ashworth Avenue, Belrose NSW 2085		DRAWING TITLE	SITE ANALYSIS AND SHADOW DIAGRAMS		DRAWING NO.	ISSUE			
		SCALE	1:200	DRAWN BY	JH	CHECKED BY	JH	3345 DA 3/4	A
								A	For Council
								23/02/24	JH
								NO.	REVISION
								DATE	BY

SHADOW DIAGRAM JUNE 21st AT 3pm

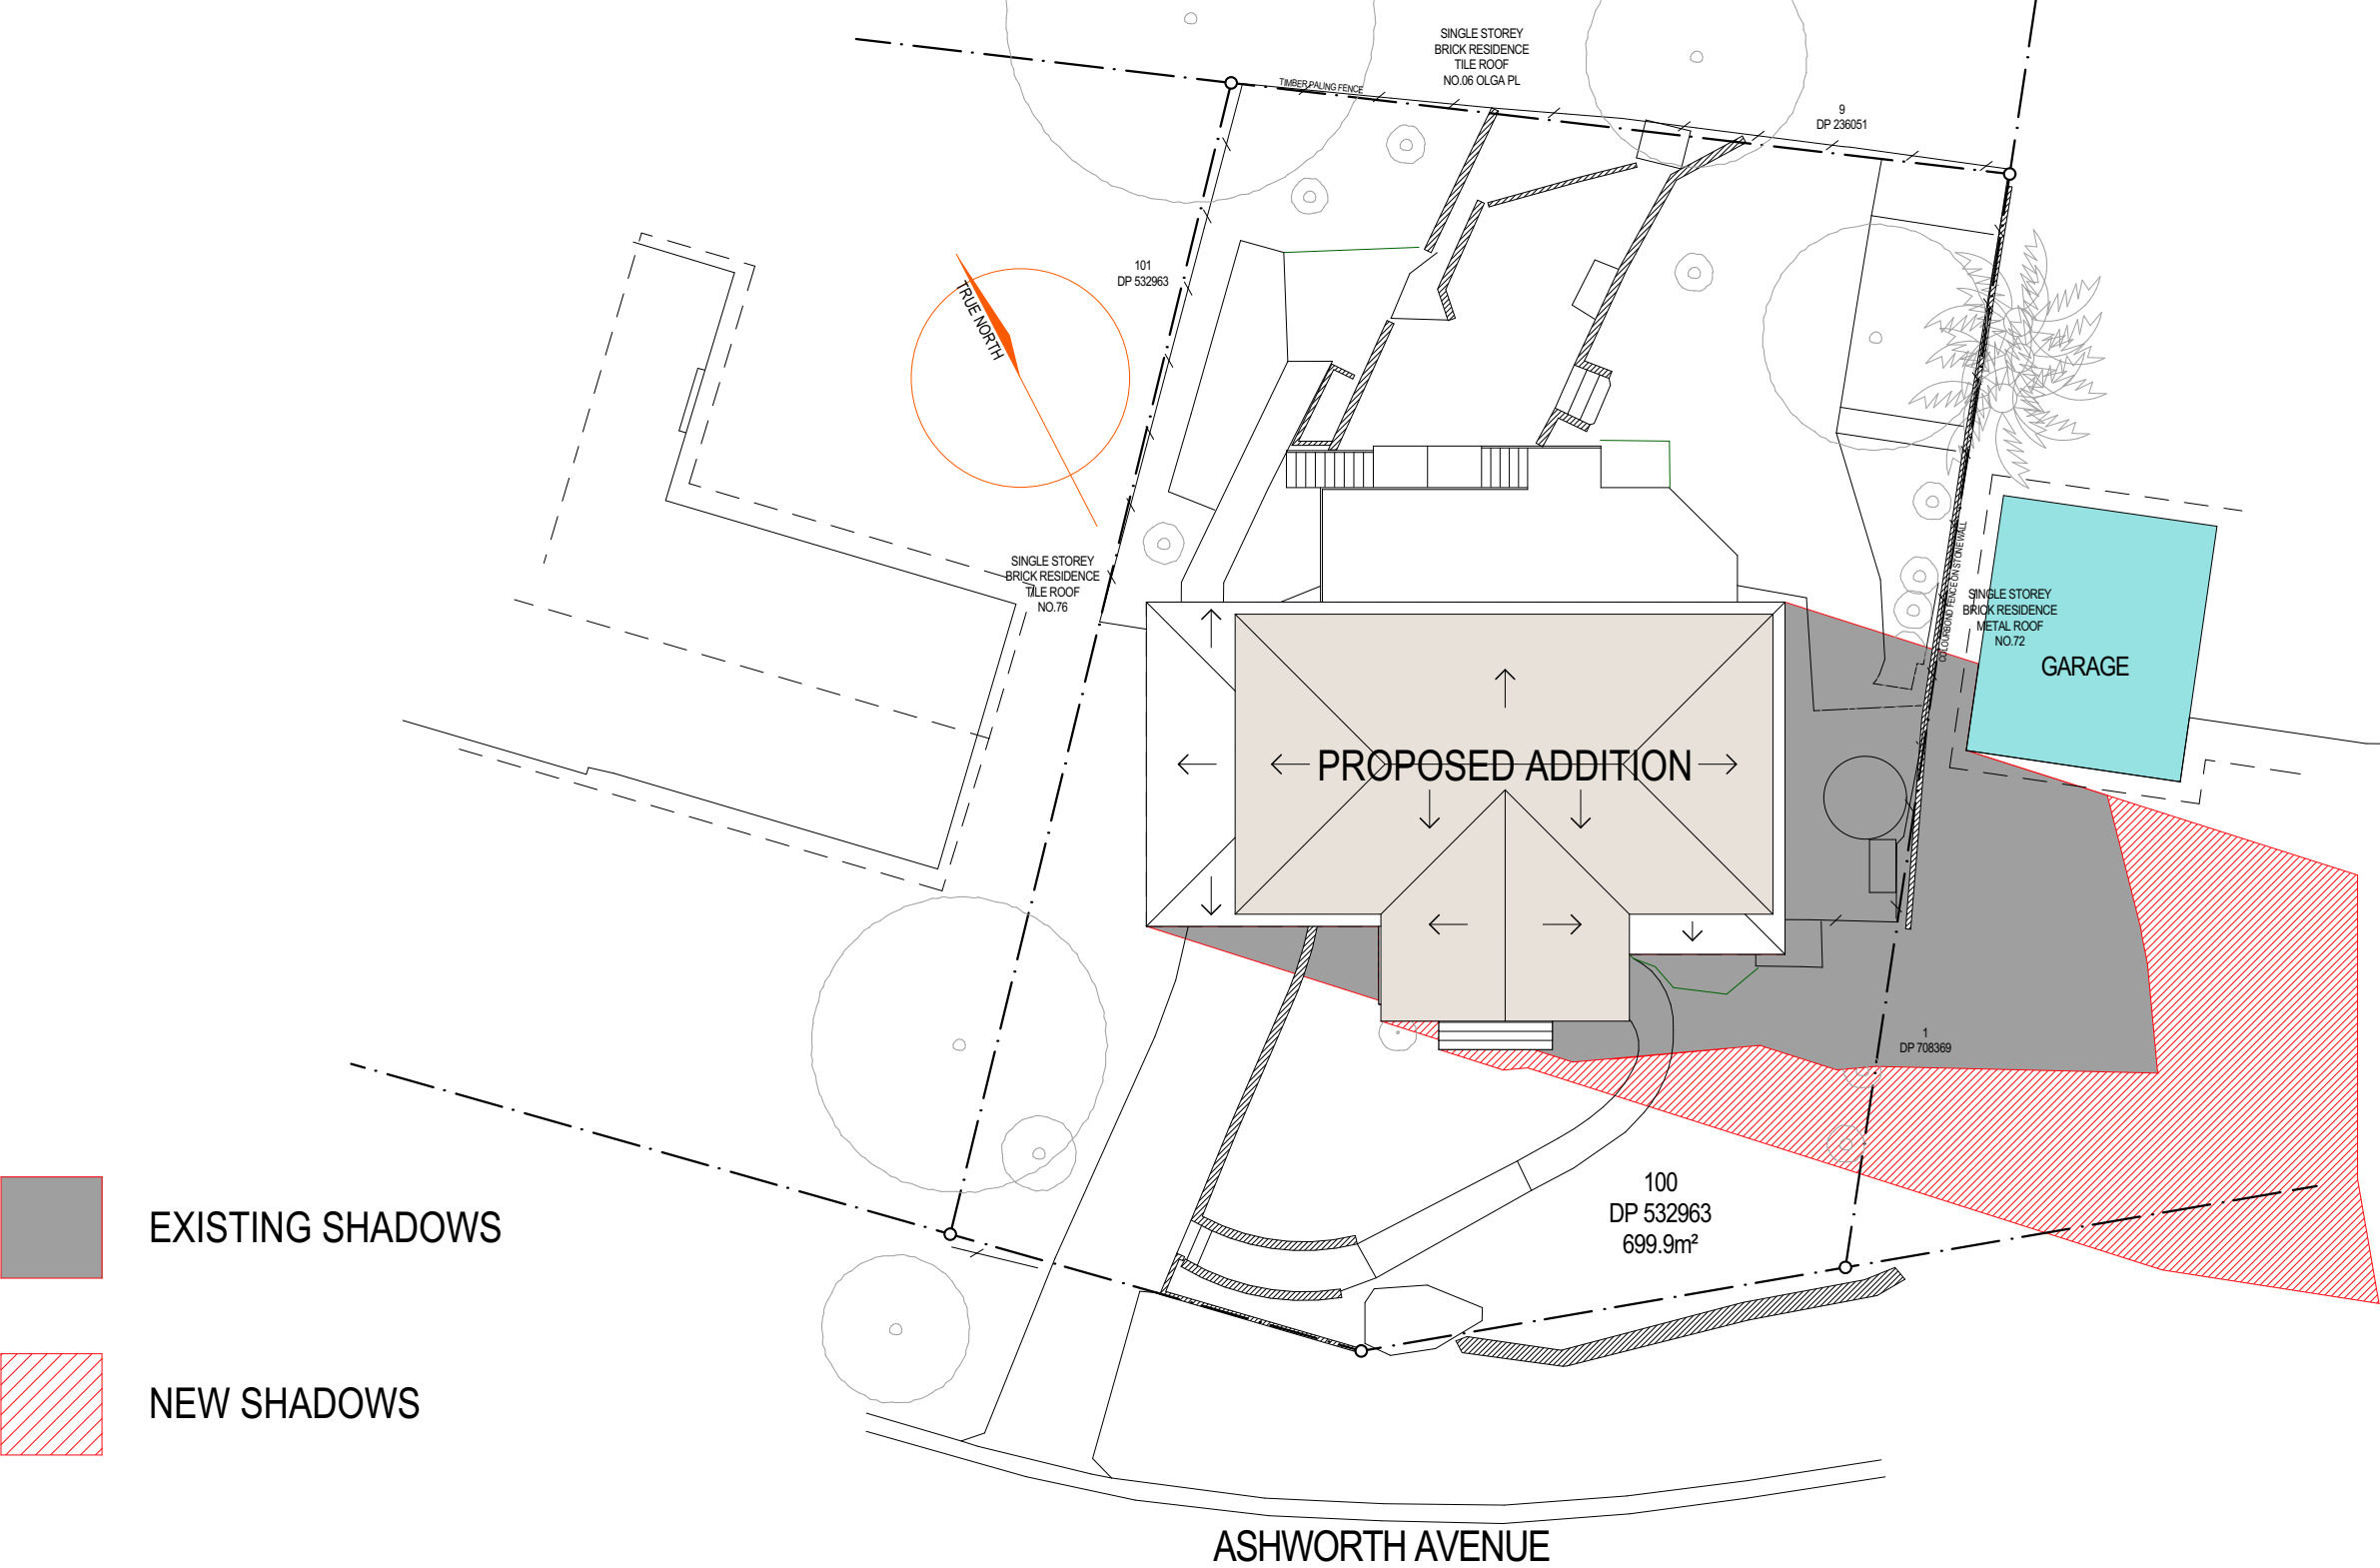



ADD-STYLE
HOME ADDITIONS
Upstairs Specialists

5/319 CONDOMINE ST MANLY VALE 2093 P: (02) 9907 9055 E: info@addstyle.com.au

Proposed Additions at: 74 Ashworth Avenue, Belrose NSW 2085		DRAWING TITLE SITE ANALYSIS AND SHADOW DIAGRAMS	DRAWING NO. 3345 DA 4/4	ISSUE A	A	For Council	23/02/24	JH
		SCALE 1:200 DRAWN BY JH CHECKED BY JH						
					NO.	REVISION	DATE	BY