

notes

Legend

- Roof:
 ns corrugated copper sheeting, cappings, etc
 g copper gutters
 dp round copper down pipes
 Soft:
 fc set fibre cement
 sl plywood soft lining

Solar Panels:

- ta Solar hot water panels with remote storage
 tb Photovoltaic cells

Walls:

- External:
 fcr(c) Fine cement render to concrete.
 (Colour: Porters "mineral" or similar)
 s Coursed sandstone

- Internal:
 rm Rendered masonry
 tm Tiles on masonry

Floors:

- st Stone tiling
 sp Stone paving
 hd Hardwood decking

Ceilings:

- pb Set plaster board

Windows:


- stw Sliding timber windows
 fg fixed glass

Doors:

- std Sliding timber framed doors
 gd panel lift garage door

Louvers/Screens:

- htss Hardwood timber slatted screen
 fml Fixed metal louvers

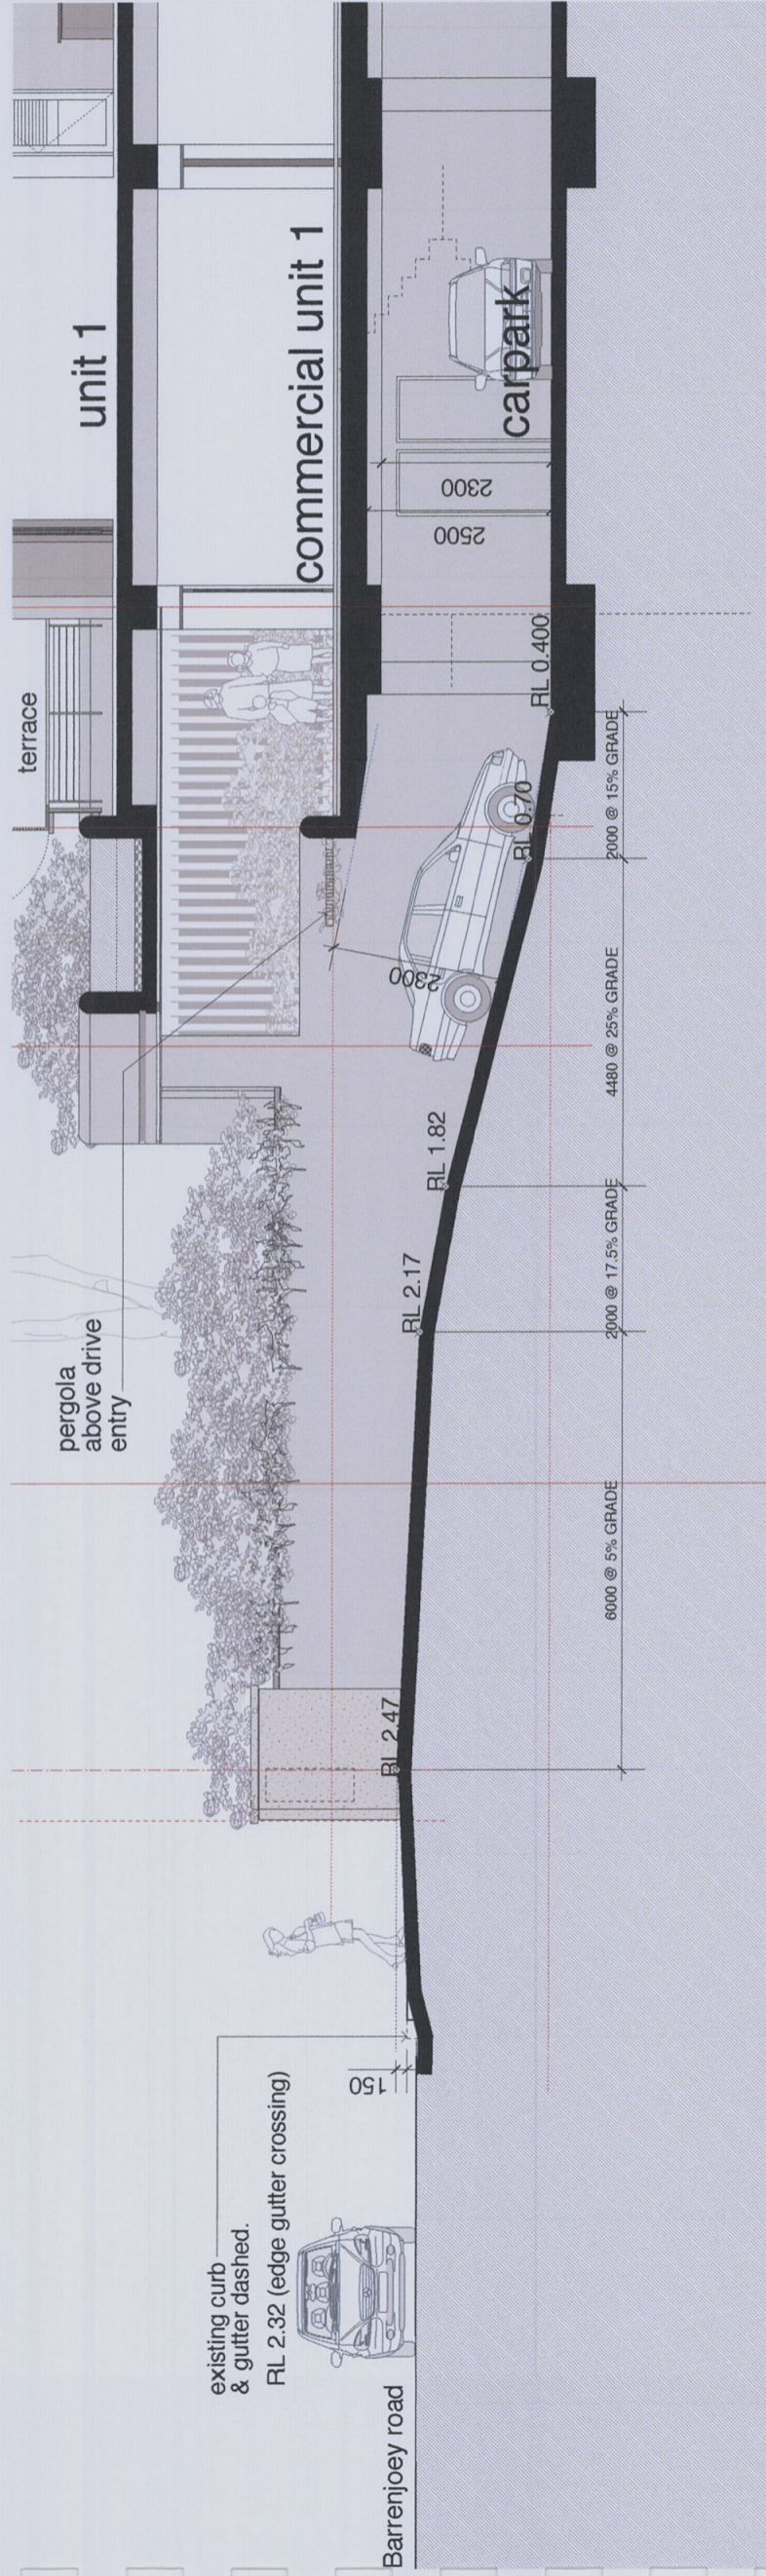

section driveway

Thermal Specifications	
Roof pool	R1.5 unison blanket
Roof colour	Med SA or R15 - 0.75
External cavity brick walls	R1.5 insulation
External wall colour	Dark SA 2.0.70
Four glazingsystem walls to air voids	U = 1.00 SHGC = 0.74
Wool insulation to doors and windows	AFSC, white
	Yes

OCT 09 A DEVELOPMENT APP.

date issue

amendments

drawing : section driveway

dwg. no. : DA 22

scale : 1:50@A1 / 1:100@A3

date : OCT 09

drawn :

checked :

1112-1118 Barrenjoey Road
 Palm Beach

LESUOK ARCHITECTS PTY LTD
 the studio, 1118 barrenjoey road palm beach nsw
 telephone 612 8274 1100 tasmania 612 8274 5502
 email lesuokarchitects@bigpond.com