

SHADOWS DIAGRAMS 21 JUNE - 9am

- = Proposed Shadows
- = Existing Shadows
- = Shadows cast by Neighbouring homes

PROPOSED NEW FRONT ENTRY STEPS AND VERANDAH

PROPOSED FIRST FLOOR ADDITION ABOVE EXISTING HOME

EXISTING HOME AND LANDSCAPED AREAS

NOTES 1. ONLY VISIBLE UTILITY SERVICES HAVE BEEN LOCATED. RELEVANT AUTHORITIES SHOULD BE NOTIFIED PRIOR TO EXCAVATION ON OR NEAR THE SITE.
 2. BOUNDARIES HAVE BEEN DEFINED BY SURVEY TO IDENTIFICATION STANDARDS. HOWEVER, IF ANY CONSTRUCTION IS PROPOSED IN PROXIMITY OF BOUNDARIES, IT IS RECOMMENDED THAT A FURTHER SURVEY BE REQUESTED FOR MARKING OF RELEVANT BOUNDARIES.
 3. COVENANTS, RESTRICTIONS ON LAND USE (IF ANY) NOT INVESTIGATED.
 4. ROOF LINES SHOWN ARE APPROXIMATE. SIGNIFICANT TREES (WHERE ACCESSIBLE) GREATER THAN 0.4 DIAM. SHOWN.
 5. APPROX. SEWER LINE (IF SHOWN) MUST BE VERIFIED BY SYDNEY WATER.

COPYRIGHT © DETAILED SURVEYS
 NOTE: Title information has been taken from original D.P.
 Any copying, altering, editing, forwarding or scanning of this plan in paper or electronic form without the permission of a Director of Detailed Surveys is strictly prohibited.
 This plan has copyrights to Detailed Surveys and can be withdrawn at anytime from councils, legal professions or the like unless payment of the account has been made in full.

NOTE: CONTOURS ARE FOR INDICATIVE PURPOSES ONLY. FOR MORE CONCLUSIVE EVIDENCE OF LEVELS USE THE SPOT HEIGHTS GIVEN.

3 PARUNA PLACE CROMER	DETAILED SURVEYS (A.B.N. 36 233 529 164) CONSULTING SURVEYORS 87 ELANORA ROAD, ELANORA HEIGHTS, 2101 PHONE: 9913-9525 Email: jsurveyor@live.com.au	J. MCCLURE SURVEYOR REGISTERED UNDER THE SURVEYING AND SPATIAL INFORMATION ACT, 2002 Registration No. 3861 J. McClure	A. KYLE	A1 REDUCTION RATIO: 1:100 SURVEY: J.McC DRAWN: A1 J.McC REFERENCE: 04824 4 OCT 2024	DRAWING No. 1
------------------------------	--	--	----------------	---	-------------------------



YOUR STYLE
 DESIGNER HOME ADDITIONS
 Licence 60007c

9938 5611
www.yourstyle.com.au

PO BOX 1183 • DEE WHY 2099
 TEL : 9938 5611
 FAX : 9938 5911
 EMAIL : sales@yourstyle.com.au
 WEB : www.yourstyle.com.au

ABN 92 003 918 116 • ACN 003 918 116
 BUILDER LICENCE • 60007C
 A DIVISION OF TAG TEAM CONSTRUCTIONS PTY LTD

Client Name :	ANDREW & NOELLE KYLE
Client Address :	3 PARUNA PL, CROMER 2099
Client No. :	KYL 0924 02 DA

All construction work to be performed in accordance with Australian Standards and National Construction Code 2022.

© Copyright Acknowledgement

We agree and understand these drawings and plans are solely and entirely the intellectual property of Your Style Designer Home Additions and the normal copyright laws apply. License is not granted for the use of these designs or drawings.

Project Number: KYL 0924 02 DA Included Pages: 1-

Signed..... Date: Thursday, 12 December 2024
 Client's signature

Project Acceptance

We agree to these works in accordance with Your Style's Building Specification & Quote Document and this Design.


Signed..... Date: Thursday, 12 December 2024
 Your Style Designer Home Additions

Signed..... Date: Thursday, 12 December 2024
 Client's signature

Signed..... Date: Thursday, 12 December 2024
 Client's signature

Drawing Title :	SHADOWS 21 JUNE 9am		
Project Name :	First Floor Addition		
Architect:	Your Style Designer Home Additions		
Status :	DA STAGE	Scale :	1:200
Plot Date :	Thursday, 12 December 2024	Drawing No. :	15
File Location:	KYL 0924 DA.pln		

Your Style Construction Certificate Excludes:
 Items in red and/or listed here do not form part of Your Style's Construction Certificate and will not be approved for construction under Your Style's Construction Certificate and will require a separate CC Application.

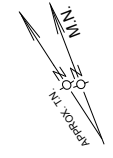


SHADOWS DIAGRAMS 21 JUNE - 12pm

- = Proposed Shadows
- = Existing Shadows
- = Shadows cast by Neighbouring homes

PROPOSED NEW FRONT ENTRY STEPS AND VERANDAH

PROPOSED FIRST FLOOR ADDITION ABOVE EXISTING HOME

EXISTING HOME AND LANDSCAPED AREAS

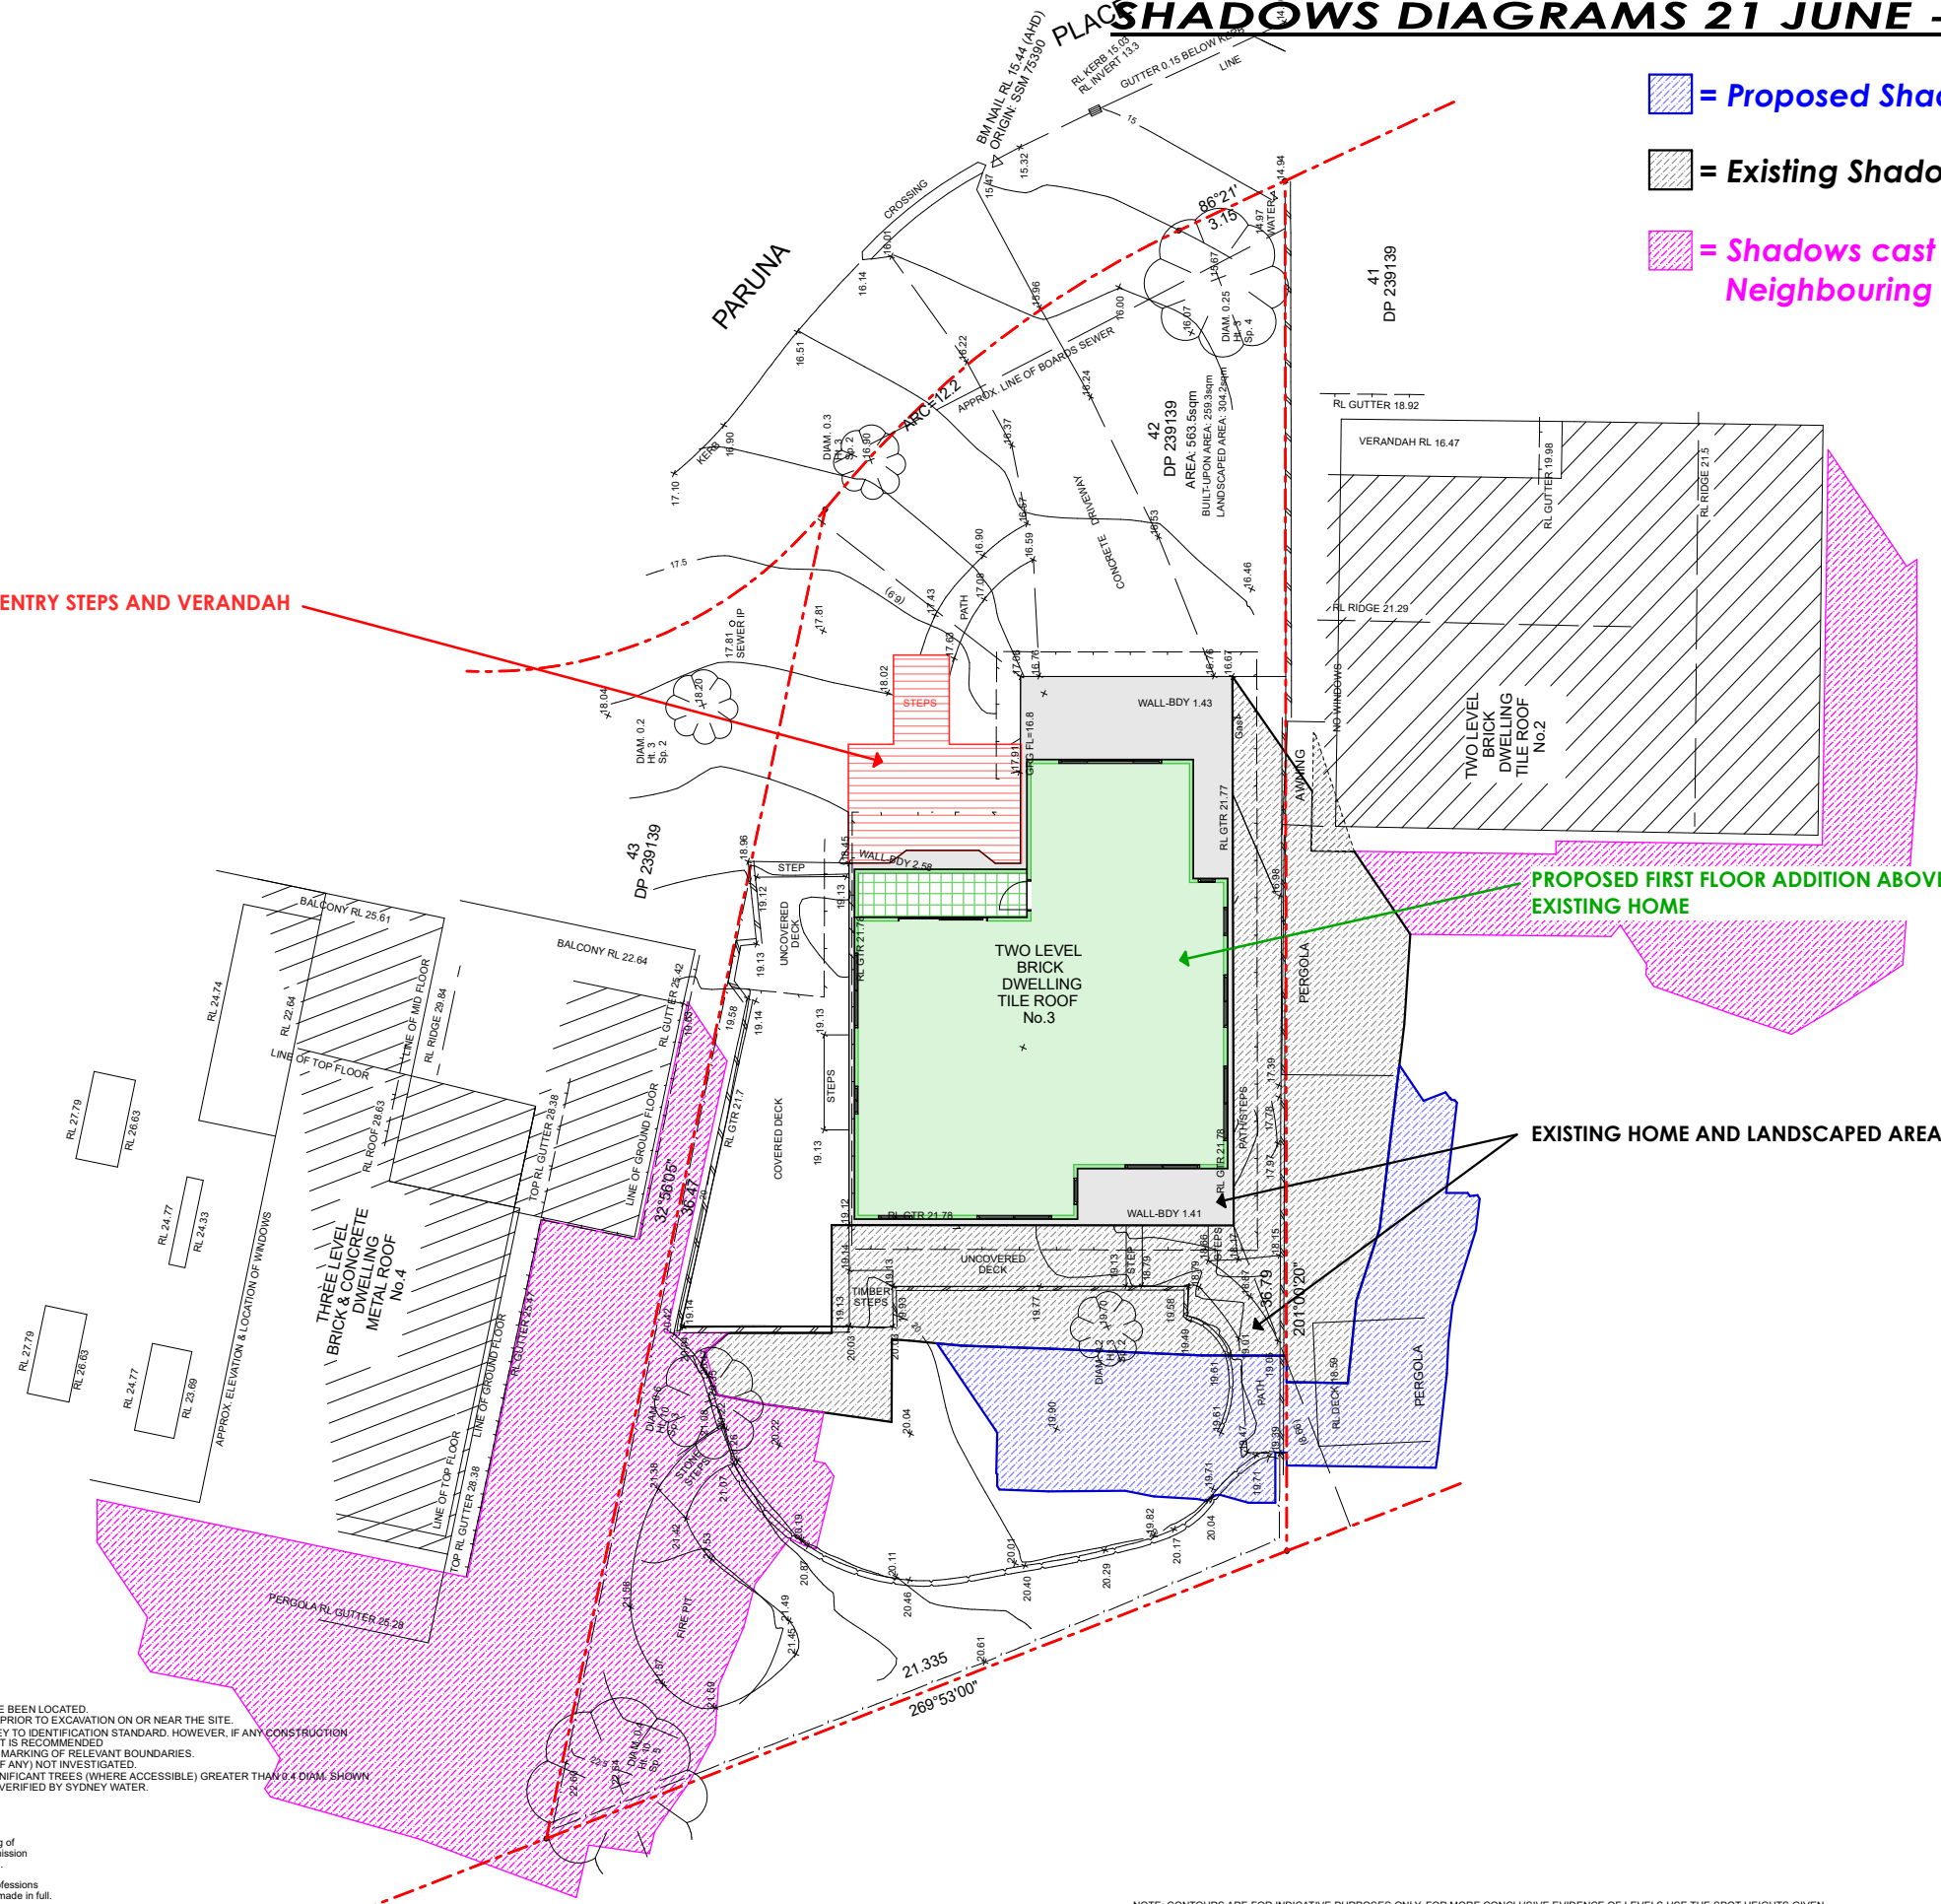

NOTES 1. ONLY VISIBLE UTILITY SERVICES HAVE BEEN LOCATED.
 2. RELEVANT AUTHORITIES SHOULD BE NOTIFIED PRIOR TO EXCAVATION ON OR NEAR THE SITE.
 3. BOUNDARIES HAVE BEEN DEFINED BY SURVEY TO IDENTIFICATION STANDARD. HOWEVER, IF ANY CONSTRUCTION IS PROPOSED IN PROXIMITY OF BOUNDARIES, IT IS RECOMMENDED THAT A FURTHER SURVEY BE REQUESTED FOR MARKING OF RELEVANT BOUNDARIES.
 4. COVENANTS, RESTRICTIONS ON LAND USE (IF ANY) NOT INVESTIGATED.
 5. ROOF LINES SHOWN ARE APPROXIMATE. SIGNIFICANT TREES (WHERE ACCESSIBLE) GREATER THAN 0.4 DIAM. SHOWN.
 6. APPROX. SEWER LINE (IF SHOWN) MUST BE VERIFIED BY SYDNEY WATER.

COPYRIGHT © DETAILED SURVEYS
 NOTE: Title information has been taken from original D.P.
 Any copying, altering, editing, forwarding or scanning of this plan in paper or electronic form without the permission of a Director of Detailed Surveys is strictly prohibited.
 This plan has copyrights to Detailed Surveys and can be withdrawn at anytime from councils, legal professions or the like unless payment of the account has been made in full.

NOTE: CONTOURS ARE FOR INDICATIVE PURPOSES ONLY. FOR MORE CONCLUSIVE EVIDENCE OF LEVELS USE THE SPOT HEIGHTS GIVEN.

YOUR STYLE
 DESIGNER HOME ADDITIONS
 Licence 60007c
9938 5611
 www.yourstyle.com.au

PO BOX 1183 • DEE WHY 2099
 TEL : 9938 5611
 FAX : 9938 5911
 EMAIL : sales@yourstyle.com.au
 WEB : www.yourstyle.com.au
 ABN 92 003 918 116 • ACN 003 918 116
 BUILDER LICENCE • 60007C
 A DIVISION OF TAG TEAM CONSTRUCTIONS PTY LTD

Client Name :	ANDREW & NOELLE KYLE
Client Address :	3 PARUNA PL, CROMER 2099
Client No. :	KYL 0924 02 DA

All construction work to be performed in accordance with Australian Standards and National Construction Code 2022.

© Copyright Acknowledgement

We agree and understand these drawings and plans are solely and entirely the intellectual property of Your Style Designer Home Additions and the normal copyright laws apply. License is not granted for the use of these designs or drawings.

Project Number: KYL 0924 02 DA Included Pages: 1-

Signed..... Date: Thursday, 12 December 2024
 Client's signature

Project Acceptance

We agree to these works in accordance with Your Style's Building Specification & Quote Document and this Design.

Signed..... Date: Thursday, 12 December 2024
 Your Style Designer Home Additions


Signed..... Date: Thursday, 12 December 2024
 Client's signature


Signed..... Date: Thursday, 12 December 2024
 Client's signature

Drawing Title :	SHADOWS 21 JUNE 12pm		
Project Name :	First Floor Addition		
Architect :	Your Style Designer Home Additions		
Status :	DA STAGE	Scale :	1:200
Plot Date :	Thursday, 12 December 2024	Drawing No. :	16
File Location :	KYL 0924 DA.pln		

Your Style Construction Certificate Excludes:
 Items in red and/or listed here do not form part of Your Style's Construction Certificate and will not be approved for construction under Your Style's Construction Certificate and will require a separate CC Application.

3 PARUNA PLACE CROMER	DETAILED SURVEYS (A.B.N. 36 233 529 164) CONSULTING SURVEYORS 87 ELANORA ROAD, ELANORA HEIGHTS, 2101 PHONE: 9913-9525 Email: jsurveyor@live.com.au	J. MCCLURE SURVEYOR REGISTERED UNDER THE SURVEYING AND SPATIAL INFORMATION ACT, 2002 Registration No. 3861 J. McClure	A. KYLE	A1 REDUCTION RATIO: 1:100 SURVEY: J.McC DRAWN: A1 J.McC REFERENCE: 04824 4 OCT 2024	DRAWING No. 1
	LOT 42 DP 239139 BOUNDARY DEFINITION & LEVELS				

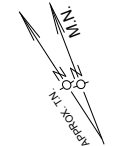

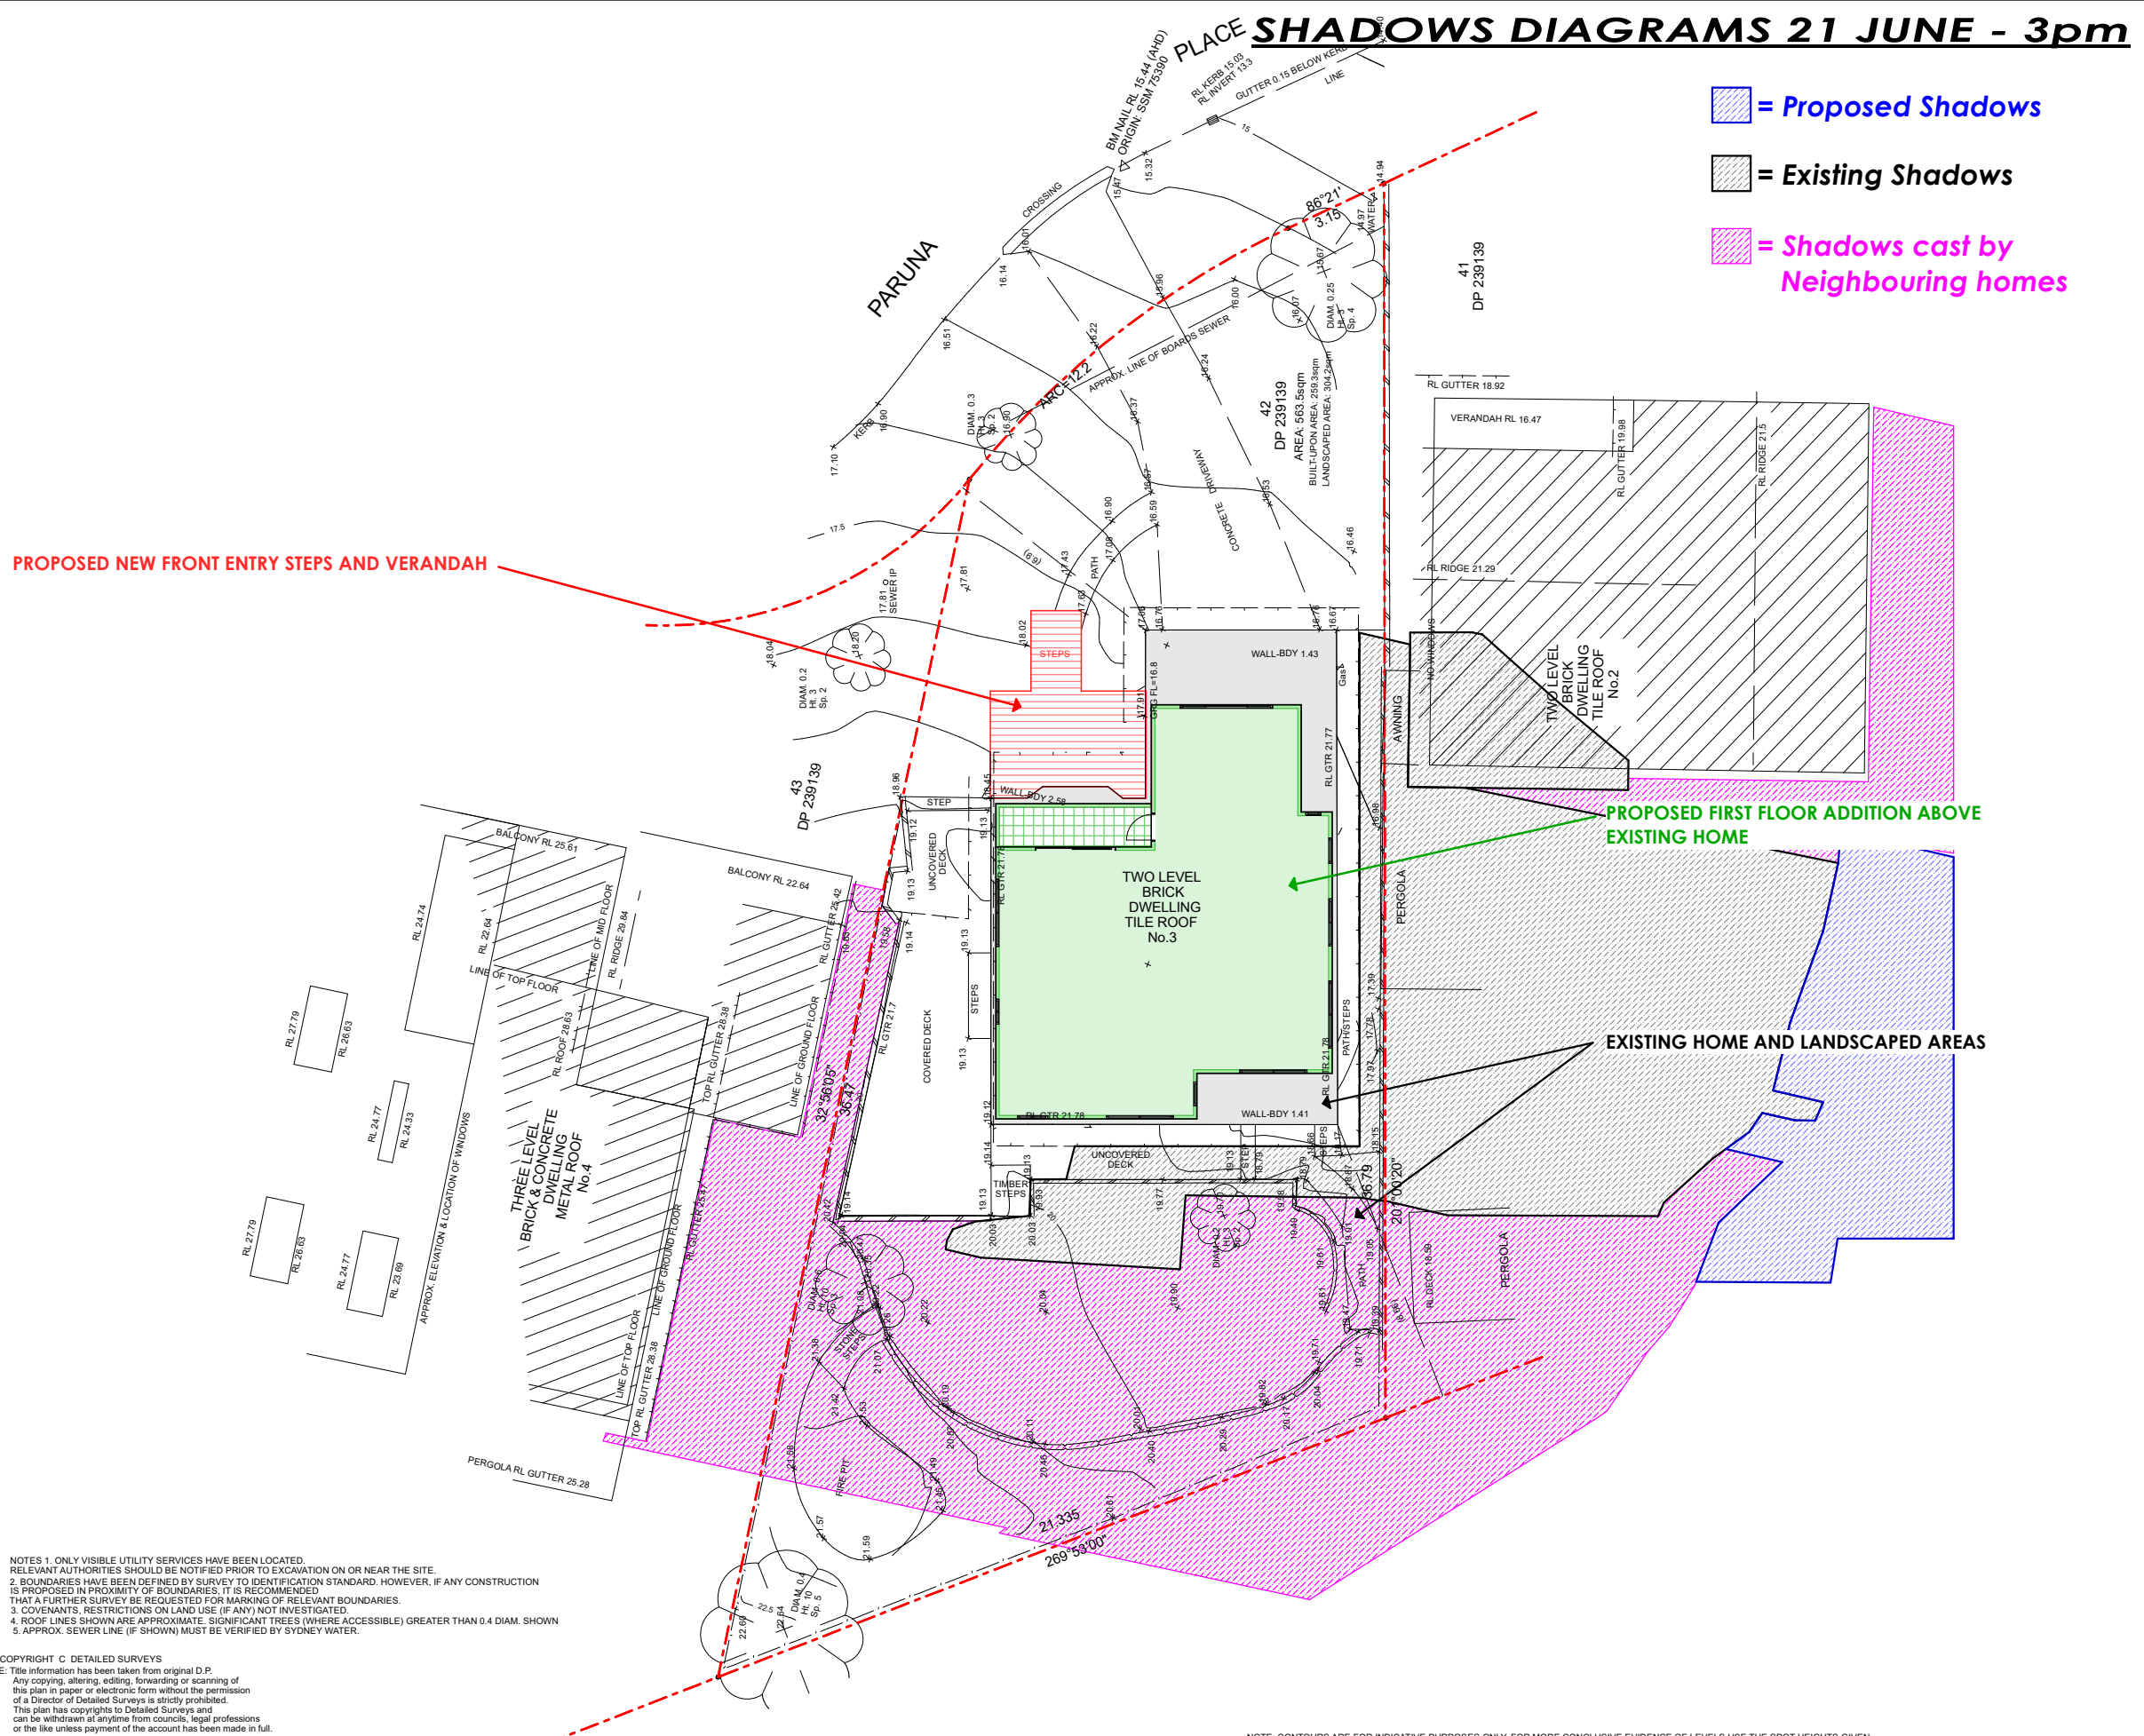

= Proposed Shadows
 = Existing Shadows
 = Shadows cast by Neighbouring homes

PROPOSED NEW FRONT ENTRY STEPS AND VERANDAH

PROPOSED FIRST FLOOR ADDITION ABOVE EXISTING HOME

EXISTING HOME AND LANDSCAPED AREAS

NOTES 1. ONLY VISIBLE UTILITY SERVICES HAVE BEEN LOCATED. RELEVANT AUTHORITIES SHOULD BE NOTIFIED PRIOR TO EXCAVATION ON OR NEAR THE SITE.
 2. BOUNDARIES HAVE BEEN DEFINED BY SURVEY TO IDENTIFICATION STANDARD. HOWEVER, IF ANY CONSTRUCTION IS PROPOSED IN PROXIMITY OF BOUNDARIES, IT IS RECOMMENDED THAT A FURTHER SURVEY BE REQUESTED FOR MARKING OF RELEVANT BOUNDARIES.
 3. COVENANTS, RESTRICTIONS ON LAND USE (IF ANY) NOT INVESTIGATED.
 4. ROOF LINES SHOWN ARE APPROXIMATE. SIGNIFICANT TREES (WHERE ACCESSIBLE) GREATER THAN 0.4 DIAM. SHOWN.
 5. APPROX. SEWER LINE (IF SHOWN) MUST BE VERIFIED BY SYDNEY WATER.

COPYRIGHT © DETAILED SURVEYS
 NOTE: Title information has been taken from original D.P.
 Any copying, altering, editing, forwarding or scanning of this plan in paper or electronic form without the permission of a Director of Detailed Surveys is strictly prohibited.
 This plan has copyrights to Detailed Surveys and can be withdrawn at anytime from councils, legal professions or the like unless payment of the account has been made in full.

NOTE: CONTOURS ARE FOR INDICATIVE PURPOSES ONLY. FOR MORE CONCLUSIVE EVIDENCE OF LEVELS USE THE SPOT HEIGHTS GIVEN.



YOUR STYLE
DESIGNER HOME ADDITIONS
Licence 60007c

9938 5611
www.yourstyle.com.au

PO BOX 1183 • DEE WHY 2099
 TEL : 9938 5611
 FAX : 9938 5911
 EMAIL : sales@yourstyle.com.au
 WEB : www.yourstyle.com.au

ABN 92 003 918 116 • ACN 003 918 116
 BUILDER LICENCE • 60007C
 A DIVISION OF TAG TEAM CONSTRUCTIONS PTY LTD

Client Name :	ANDREW & NOELLE KYLE
Client Address :	3 PARUNA PL, CROMER 2099
Client No. :	KYL 0924 02 DA

All construction work to be performed in accordance with Australian Standards and National Construction Code 2022.

© Copyright Acknowledgement

We agree and understand these drawings and plans are solely and entirely the intellectual property of Your Style Designer Home Additions and the normal copyright laws apply. License is not granted for the use of these designs or drawings.

Project Number: KYL 0924 02 DA Included Pages: 1-

Signed..... Date: Thursday, 12 December 2024
Client's signature

Project Acceptance

We agree to these works in accordance with Your Style's Building Specification & Quote Document and this Design.

Signed..... Date: Thursday, 12 December 2024
Your Style Designer Home Additions


Signed..... Date: Thursday, 12 December 2024
Client's signature

Signed..... Date: Thursday, 12 December 2024
Client's signature

Drawing Title :	SHADOWS 21 JUNE 3pm		
Project Name :	First Floor Addition		
Architect:	Your Style Designer Home Additions		
Status :	DA STAGE	Scale :	1:200
Plot Date :	Thursday, 12 December 2024	Drawing No. :	17
File Location:	KYL 0924 DA.pln		

Your Style Construction Certificate Excludes:
 Items in red and/or listed here do not form part of Your Style's Construction Certificate and will not be approved for construction under Your Style's Construction Certificate and will require a separate CC Application.

3 PARUNA PLACE CROMER	DETAILED SURVEYS <small>(A.B.N. 36 233 529 164)</small> CONSULTING SURVEYORS 87 ELANORA ROAD, ELANORA HEIGHTS, 2101 PHONE: 9913-9525 Email: jsurveyor@live.com.au	<small>J. MCCLURE</small> SURVEYOR REGISTERED UNDER THE SURVEYING AND SPATIAL INFORMATION ACT, 2002 Registration No. 3861 <small>J. McClure</small>	A. KYLE LOT 42 DP 239139 BOUNDARY DEFINITION & LEVELS	<table border="1" style="width: 100%; border-collapse: collapse;"> <tr> <td colspan="2">A1 REDUCTION RATIO: 1:100</td> <td rowspan="4">DRAWING No. 1</td> </tr> <tr> <td>SURVEY</td> <td>J. McC</td> </tr> <tr> <td>DRAWN</td> <td>A1 J. McC</td> </tr> <tr> <td>REFERENCE</td> <td>04824</td> </tr> <tr> <td colspan="2" style="text-align: center;">4 OCT 2024</td> <td></td> </tr> </table>	A1 REDUCTION RATIO: 1:100		DRAWING No. 1	SURVEY	J. McC	DRAWN	A1 J. McC	REFERENCE	04824	4 OCT 2024		
A1 REDUCTION RATIO: 1:100		DRAWING No. 1														
SURVEY	J. McC															
DRAWN	A1 J. McC															
REFERENCE	04824															
4 OCT 2024																

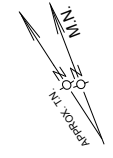

SHADOWS DIAGRAMS 20 MARCH - 9am

- = Proposed Shadows
- = Existing Shadows
- = Shadows cast by Neighbouring homes

PROPOSED NEW FRONT ENTRY STEPS AND VERANDAH

PROPOSED FIRST FLOOR ADDITION ABOVE EXISTING HOME

EXISTING HOME AND LANDSCAPED AREAS

NOTES 1. ONLY VISIBLE UTILITY SERVICES HAVE BEEN LOCATED. RELEVANT AUTHORITIES SHOULD BE NOTIFIED PRIOR TO EXCAVATION ON OR NEAR THE SITE.
 2. BOUNDARIES HAVE BEEN DEFINED BY SURVEY TO IDENTIFICATION STANDARDS, HOWEVER, IF ANY CONSTRUCTION IS PROPOSED IN PROXIMITY OF BOUNDARIES, IT IS RECOMMENDED THAT A FURTHER SURVEY BE REQUESTED FOR MARKING OF RELEVANT BOUNDARIES.
 3. COVENANTS, RESTRICTIONS ON LAND USE (IF ANY) NOT INVESTIGATED.
 4. ROOF LINES SHOWN ARE APPROXIMATE. SIGNIFICANT TREES (WHERE ACCESSIBLE) GREATER THAN 0.4 DIAM. SHOWN.
 5. APPROX. SEWER LINE (IF SHOWN) MUST BE VERIFIED BY SYDNEY WATER.

COPYRIGHT © DETAILED SURVEYS
 NOTE: Title information has been taken from original D.P.
 Any copying, altering, editing, forwarding or scanning of this plan in paper or electronic form without the permission of a Director of Detailed Surveys is strictly prohibited.
 This plan has copyrights to Detailed Surveys and can be withdrawn at anytime from councils, legal professions or the like unless payment of the account has been made in full.

NOTE: CONTOURS ARE FOR INDICATIVE PURPOSES ONLY. FOR MORE CONCLUSIVE EVIDENCE OF LEVELS USE THE SPOT HEIGHTS GIVEN.



YOUR STYLE
 DESIGNER HOME ADDITIONS
 Licence 60007c

9938 5611
www.yourstyle.com.au

PO BOX 1183 • DEE WHY 2099
 TEL : 9938 5611
 FAX : 9938 5911
 EMAIL : sales@yourstyle.com.au
 WEB : www.yourstyle.com.au

ABN 92 003 918 116 • ACN 003 918 116
 BUILDER LICENCE • 60007C
 A DIVISION OF TAG TEAM CONSTRUCTIONS PTY LTD

Client Name :	ANDREW & NOELLE KYLE
Client Address :	3 PARUNA PL, CROMER 2099
Client No. :	KYL 0924 02 DA

All construction work to be performed in accordance with Australian Standards and National Construction Code 2022.

© Copyright Acknowledgement

We agree and understand these drawings and plans are solely and entirely the intellectual property of Your Style Designer Home Additions and the normal copyright laws apply. License is not granted for the use of these designs or drawings.

Project Number: KYL 0924 02 DA Included Pages: 1-

Signed..... Date: Thursday, 12 December 2024
 Client's signature

Project Acceptance

We agree to these works in accordance with Your Style's Building Specification & Quote Document and this Design.

Signed..... Date: Thursday, 12 December 2024
 Your Style Designer Home Additions


Signed..... Date: Thursday, 12 December 2024
 Client's signature

Signed..... Date: Thursday, 12 December 2024
 Client's signature

Drawing Title :	SHADOWS 20 MARCH 9am		
Project Name :	First Floor Addition		
Architect :	Your Style Designer Home Additions		
Status :	DA STAGE	Scale :	1:200
Plot Date :	Thursday, 12 December 2024	Drawing No. :	18
File Location :	KYL 0924 DA.pln		

Your Style Construction Certificate Excludes:
 Items in red and/or listed here do not form part of Your Style's Construction Certificate and will not be approved for construction under Your Style's Construction Certificate and will require a separate CC Application.

3 PARUNA PLACE CROMER	DETAILED SURVEYS (A.B.N. 36 233 529 164) CONSULTING SURVEYORS 87 ELANORA ROAD, ELANORA HEIGHTS, 2101 PHONE: 9913-9525 Email: jsurveyor@live.com.au	J. MCCLURE SURVEYOR REGISTERED UNDER THE SURVEYING AND SPATIAL INFORMATION ACT, 2002 Registration No. 3861 J. McClure	A. KYLE LOT 42 DP 239139 BOUNDARY DEFINITION & LEVELS
		A1 REDUCTION RATIO: 1:100 SURVEY: J.McC DRAWN: A1 J.McC REFERENCE: 04824 4 OCT 2024	DRAWING No. 1

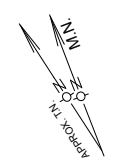

SHADOWS DIAGRAMS 20 MARCH - 12pm

= Proposed Shadows

= Existing Shadows

= Shadows cast by Neighbouring homes

PROPOSED NEW FRONT ENTRY STEPS AND VERANDAH

PROPOSED FIRST FLOOR ADDITION ABOVE EXISTING HOME

EXISTING HOME AND LANDSCAPED AREAS

NOTES 1. ONLY VISIBLE UTILITY SERVICES HAVE BEEN LOCATED. RELEVANT AUTHORITIES SHOULD BE NOTIFIED PRIOR TO EXCAVATION ON OR NEAR THE SITE.
 2. BOUNDARIES HAVE BEEN DEFINED BY SURVEY TO IDENTIFICATION STANDARD. HOWEVER, IF ANY CONSTRUCTION IS PROPOSED IN PROXIMITY OF BOUNDARIES, IT IS RECOMMENDED THAT A FURTHER SURVEY BE REQUESTED FOR MARKING OF RELEVANT BOUNDARIES.
 3. COVENANTS, RESTRICTIONS ON LAND USE (IF ANY) NOT INVESTIGATED.
 4. ROOF LINES SHOWN ARE APPROXIMATE. SIGNIFICANT TREES (WHERE ACCESSIBLE) GREATER THAN 0.4 DIAM. SHOWN.
 5. APPROX. SEWER LINE (IF SHOWN) MUST BE VERIFIED BY SYDNEY WATER.

COPYRIGHT © DETAILED SURVEYS
 NOTE: Title information has been taken from original D.P.
 Any copying, altering, editing, forwarding or scanning of this plan in paper or electronic form without the permission of a Director of Detailed Surveys is strictly prohibited.
 This plan has copyrights to Detailed Surveys and can be withdrawn at anytime from councils, legal professions or the like unless payment of the account has been made in full.

NOTE: CONTOURS ARE FOR INDICATIVE PURPOSES ONLY. FOR MORE CONCLUSIVE EVIDENCE OF LEVELS USE THE SPOT HEIGHTS GIVEN.

YOUR STYLE
 DESIGNER HOME ADDITIONS
 Licence 60007c
9938 5611
 www.yourstyle.com.au

PO BOX 1183 • DEE WHY 2099
 TEL : 9938 5611
 FAX : 9938 5911
 EMAIL : sales@yourstyle.com.au
 WEB : www.yourstyle.com.au
 ABN 92 003 918 116 • ACN 003 918 116
 BUILDER LICENCE • 60007C
 A DIVISION OF TAG TEAM CONSTRUCTIONS PTY LTD

Client Name :	ANDREW & NOELLE KYLE
Client Address :	3 PARUNA PL, CROMER 2099
Client No. :	KYL 0924 02 DA

All construction work to be performed in accordance with Australian Standards and National Construction Code 2022.

© Copyright Acknowledgement

We agree and understand these drawings and plans are solely and entirely the intellectual property of Your Style Designer Home Additions and the normal copyright laws apply. License is not granted for the use of these designs or drawings.

Project Number: KYL 0924 02 DA Included Pages: 1 -

Signed..... Date: Thursday, 12 December 2024
 Client's signature

Project Acceptance

We agree to these works in accordance with Your Style's Building Specification & Quote Document and this Design.

Signed..... Date: Thursday, 12 December 2024
 Your Style Designer Home Additions


Signed..... Date: Thursday, 12 December 2024
 Client's signature

Signed..... Date: Thursday, 12 December 2024
 Client's signature

Drawing Title :	SHADOWS 20 MARCH 12pm		
Project Name :	First Floor Addition		
Architect:	Your Style Designer Home Additions		
Status :	DA STAGE	Scale :	1:200
Plot Date :	Thursday, 12 December 2024	Drawing No. :	19
File Location:	KYL 0924 DA.pln		

Your Style Construction Certificate Excludes:
 Items in red and/or listed here do not form part of Your Style's Construction Certificate and will not be approved for construction under Your Style's Construction Certificate and will require a separate CC Application.

3 PARUNA PLACE CROMER	DETAILED SURVEYS (A.B.N. 36 233 529 164) CONSULTING SURVEYORS 87 ELANORA ROAD, ELANORA HEIGHTS, 2101 PHONE: 9913-9525 Email: jsurveyor@live.com.au	J. MCCLURE SURVEYOR REGISTERED UNDER THE SURVEYING AND SPATIAL INFORMATION ACT, 2002 Registration No. 3861 J. McClure	A. KYLE A1 REDUCTION RATIO: 1:100 SURVEY: J.McC DRAWN: A1 J.McC REFERENCE: 04824 4 OCT 2024	DRAWING No. 1
	LOT 42 DP 239139 BOUNDARY DEFINITION & LEVELS			

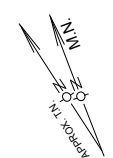

SHADOWS DIAGRAMS 20 MARCH - 3pm

= Proposed Shadows

= Existing Shadows

= Shadows cast by Neighbouring homes

PROPOSED NEW FRONT ENTRY STEPS AND VERANDAH

PROPOSED FIRST FLOOR ADDITION ABOVE EXISTING HOME

EXISTING HOME AND LANDSCAPED AREAS

- NOTES 1. ONLY VISIBLE UTILITY SERVICES HAVE BEEN LOCATED. RELEVANT AUTHORITIES SHOULD BE NOTIFIED PRIOR TO EXCAVATION ON OR NEAR THE SITE.
- 2. BOUNDARIES HAVE BEEN DEFINED BY SURVEY TO IDENTIFICATION STANDARD. HOWEVER, IF ANY CONSTRUCTION IS PROPOSED IN PROXIMITY OF BOUNDARIES, IT IS RECOMMENDED THAT A FURTHER SURVEY BE REQUESTED FOR MARKING OF RELEVANT BOUNDARIES.
- 3. COVENANTS, RESTRICTIONS ON LAND USE (IF ANY) NOT INVESTIGATED.
- 4. ROOF LINES SHOWN ARE APPROXIMATE. SIGNIFICANT TREES (WHERE ACCESSIBLE) GREATER THAN 0.4 DIAM. SHOWN.
- 5. APPROX. SEWER LINE (IF SHOWN) MUST BE VERIFIED BY SYDNEY WATER.

COPYRIGHT © DETAILED SURVEYS
NOTE: Title information has been taken from original D.P.
Any copying, altering, editing, forwarding or scanning of this plan in paper or electronic form without the permission of a Director of Detailed Surveys is strictly prohibited.
This plan has copyrights to Detailed Surveys and can be withdrawn at anytime from councils, legal professions or the like unless payment of the account has been made in full.

NOTE: CONTOURS ARE FOR INDICATIVE PURPOSES ONLY. FOR MORE CONCLUSIVE EVIDENCE OF LEVELS USE THE SPOT HEIGHTS GIVEN.

YOUR STYLE
DESIGNER HOME ADDITIONS
Licence 60007c

9938 5611
www.yourstyle.com.au

PO BOX 1183 • DEE WHY 2099
TEL : 9938 5611
FAX : 9938 5911
EMAIL : sales@yourstyle.com.au
WEB : www.yourstyle.com.au

ABN 92 003 918 116 • ACN 003 918 116
BUILDER LICENCE • 60007C
A DIVISION OF TAG TEAM CONSTRUCTIONS PTY LTD

Client Name : **ANDREW & NOELLE KYLE**

Client Address : **3 PARUNA PL, CROMER 2099**

Client No. : **KYL 0924 02 DA**

All construction work to be performed in accordance with Australian Standards and National Construction Code 2022.

© Copyright Acknowledgement

We agree and understand these drawings and plans are solely and entirely the intellectual property of Your Style Designer Home Additions and the normal copyright laws apply. License is not granted for the use of these designs or drawings.

Project Number: KYL 0924 02 DA

Included Pages: 1 -

Signed..... Date: Thursday, 12 December 2024

Client's signature

Project Acceptance

We agree to these works in accordance with Your Style's Building Specification & Quote Document and this Design.

Signed..... Date: Thursday, 12 December 2024

Your Style Designer Home Additions

Signed..... Date: Thursday, 12 December 2024

Client's signature

Signed..... Date: Thursday, 12 December 2024

Client's signature

Drawing Title : **SHADOWS 20 MARCH 3pm**

Project Name : **First Floor Addition**

Architect: **Your Style Designer Home Additions**

Status : **DA STAGE**

Scale : **1:200**

Plot Date : **Thursday, 12 December 2024**

Drawing No. : **20**

File Location: **KYL 0924 DA.pln**

Your Style Construction Certificate Excludes:
Items in red and/or listed here do not form part of Your Style's Construction Certificate and will not be approved for construction under Your Style's Construction Certificate and will require a separate CC Application.

3 PARUNA PLACE CROMER

DETAILED SURVEYS
(A.B.N. 36 233 529 164)
CONSULTING SURVEYORS
87 ELANORA ROAD, ELANORA HEIGHTS, 2101
PHONE: 9913-9525
Email: jsurveyor@live.com.au

J. MCCLURE
SURVEYOR REGISTERED UNDER
THE SURVEYING AND SPATIAL
INFORMATION ACT, 2002
Registration No. 3861
J. McClure

LOT 42 DP 239139
BOUNDARY DEFINITION
& LEVELS

A. KYLE

A1 REDUCTION RATIO:	1:100
SURVEY	J. McC
DRAWN	A1 J. McC
REFERENCE	04824
	4 OCT 2024

DRAWING No.

1

