

Contact Us	
The General Manager, 725 Pittwater Road, Dee Why NSW 2099 or Customer Service Centre, Northern Beaches Council DX9118 Dee Why	
Email	council@warringah.nsw.gov.au
Fax	9942 2606
If you need help lodging your application call Customer Service on (02) 9942 2111 or come in and talk to us at the Civic Centre, Dee Why.	

Office Use Only											


Part 1: Declaration

1. DECLARATION	
I hereby certify that the shadow diagrams submitted with the proposal at	
Address	
For the erection of <i>Description of development</i>	
<ul style="list-style-type: none"> In accordance with the survey (prepared by a registered surveyor) which is required to be submitted with the application Drawn to true north Indicate shadow cast by the proposal at 9am, noon, 3pm, 21 June To indicate the shadow cast by existing buildings and structures on the site and in the surrounding area 	

Part 2: Certification


2. CERTIFIER			
Title	Mr	Mrs	Ms Other
Full family name <i>(no initials) (or Company)</i>			
Full given names <i>(no initials) (or A.C.N)</i>			
Phone		Alternate	
Mobile		Fax	
Qualification <i>(i.e. Architect, Planner, Computer Technician, Surveyor)</i>			

Part 3: Signature

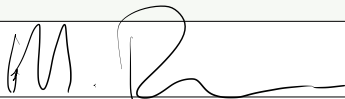
3. APPLICANT(S) SIGNATURE	
Signature	
Date	10/11/20

Existing shadow

Proposed shadow

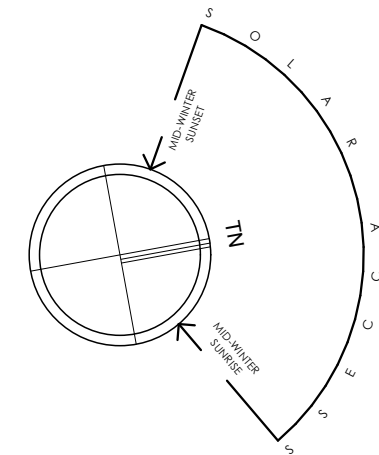

sketchArc

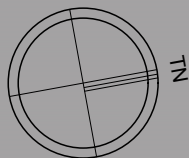

DO NOT SCALE DRAWINGS. CHECK ALL DIMENSIONS ON SITE.
FIGURED DIMENSIONS TAKE PRECEDENCE.
The builder shall check and verify all dimensions and verify all errors and omissions to the Architect. Do not scale the drawings.
Drawings shall not be used for construction purposes until issued by the Architect for construction.

REV	DATE	DESCRIPTION


sketchArc
Po Box 377 Manly 1655
m : 0422 521 871
e : power@sketcharc.com.au
w : www.sketcharc.com.au

PROJECT: 21 Wattle Avenue, Fairlight,
2094, NSW
Alterations & Additions
LOT 40 in DP 11828 - 431.8m2

CLIENT:
Private


- CLAUSE 4.55
= Demolition

STATUS: Clause 4.55		
DATE: 021120	SCALE: 1:200@A3	PROJECT NUMBER: 1712
STAGE: Clause 4.55	DRAWN/DESIGNED: PB / MP	ISSUE:
DRAWING NO: C4.55-16		

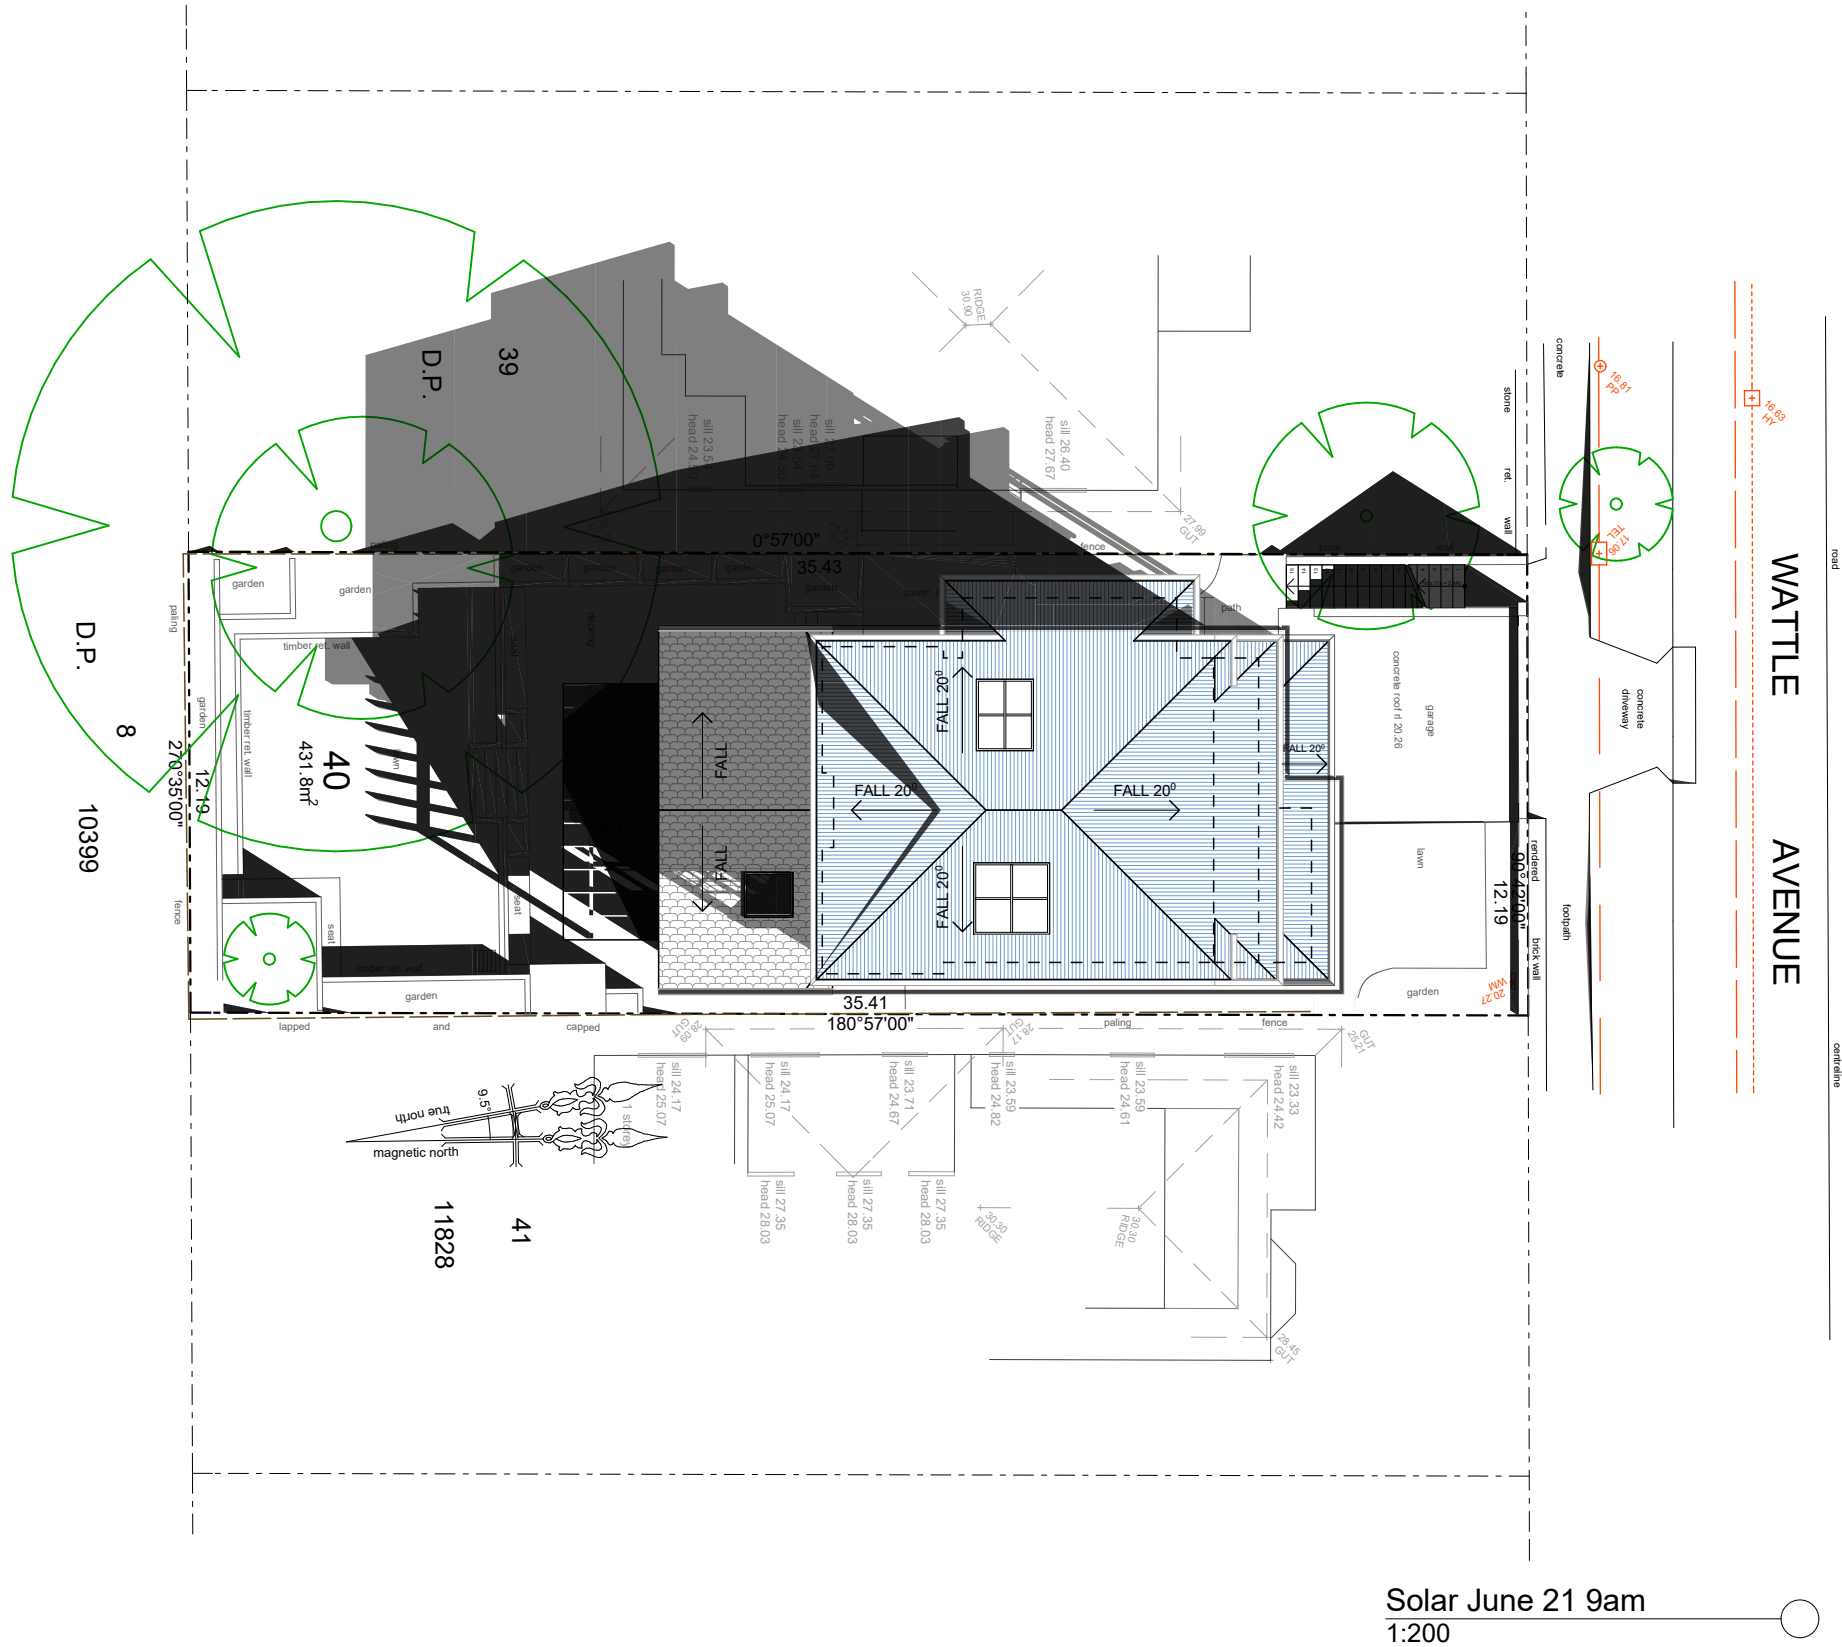


Existing shadow

Proposed shadow

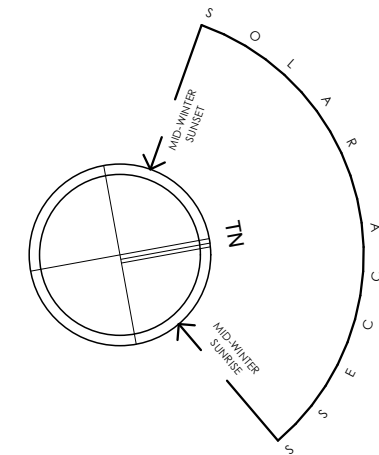

sketchArc

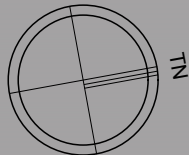

DO NOT SCALE DRAWINGS. CHECK ALL DIMENSIONS ON SITE. FIGURED DIMENSIONS TAKE PRECEDENCE. The builder shall check and verify all dimensions and verify all errors and omissions to the Architect. Do not scale the drawings. Drawings shall not be used for construction purposes until issued by the Architect for construction.

REV	DATE	DESCRIPTION

sketchArc
Po Box 377 Manly 1655
m : 0422 521 871
e : power@sketcharc.com.au
w : www.sketcharc.com.au

PROJECT: 21 Wattle Avenue, Fairlight,
2094, NSW
Alterations & Additions
LOT 40 in DP 11828 - 431.8m2


CLIENT:
Private

- CLAUSE 4.55
= Demolition


STATUS: Clause 4.55		
DATE: 021120	SCALE: 1:200@A3	PROJECT NUMBER: 1712
STAGE: Clause 4.55	DRAWN/DESIGNED: PB / MP	ISSUE:
DRAWING NO: C4.55-17		

Existing shadow

Proposed shadow

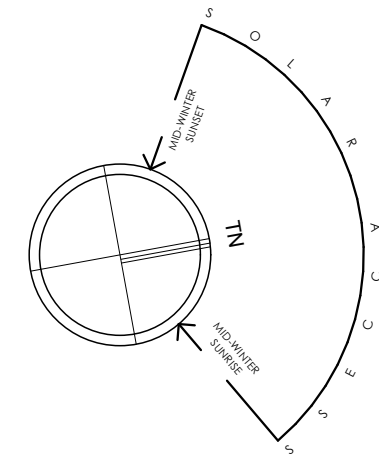

sketchArc

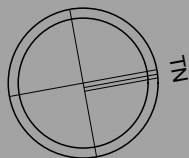

DO NOT SCALE DRAWINGS. CHECK ALL DIMENSIONS ON SITE.
FIGURED DIMENSIONS TAKE PRECEDENCE.
The builder shall check and verify all dimensions and verify all errors and omissions to the Architect. Do not scale the drawings.
Drawings shall not be used for construction purposes until issued by the Architect for construction.

REV	DATE	DESCRIPTION

sketchArc
Po Box 377 Manly 1655
m : 0422 521 871
e : power@sketcharc.com.au
w : www.sketcharc.com.au

PROJECT: 21 Wattle Avenue, Fairlight,
2094, NSW
Alterations & Additions
LOT 40 in DP 11828 - 431.8m2

CLIENT:
Private

- CLAUSE 4.55
= Demolition

STATUS: Clause 4.55		
DATE: 021120	SCALE: 1:200@A3	PROJECT NUMBER: 1712
STAGE: Clause 4.55	DRAWN/DESIGNED: PB / MP	ISSUE:
DRAWING NO: C4.55-18		

