




1 SITE PLAN - TERRACE LEVEL
1 : 200

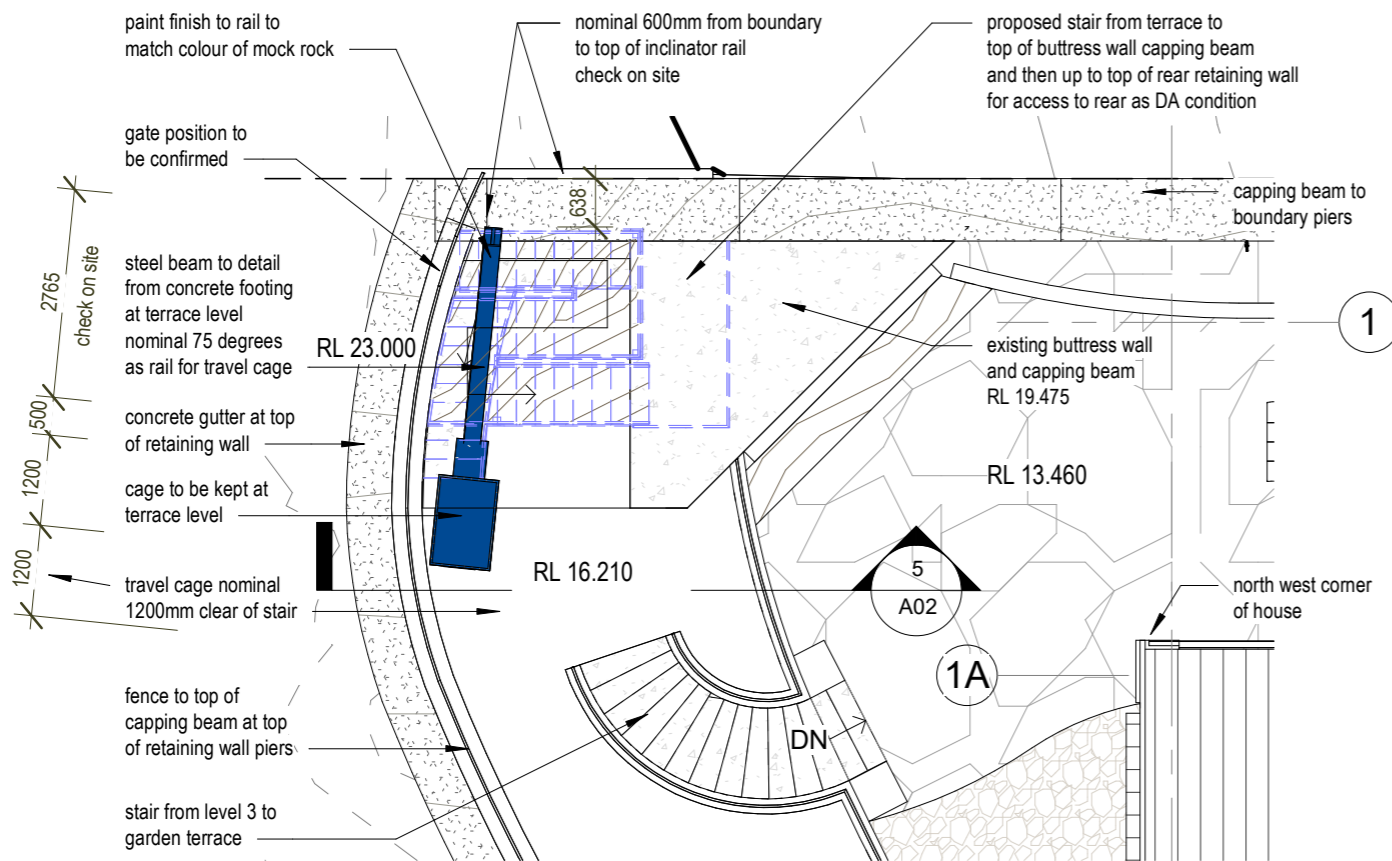

3 PLAN - TERRACE INCLINATOR
1 : 100

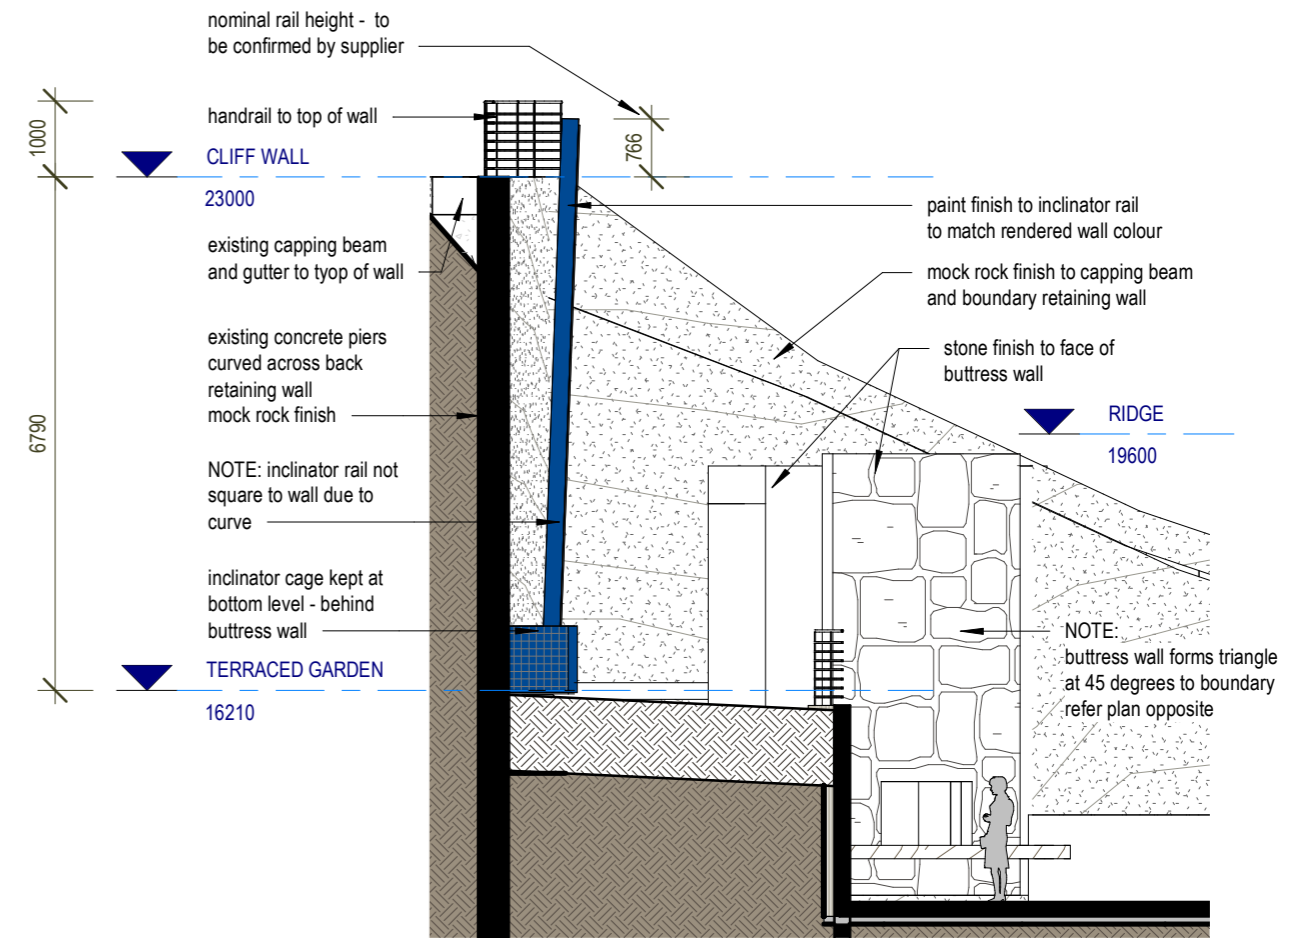

5 ELEVATION - INCLINATOR FROM TERRACE
1 : 100

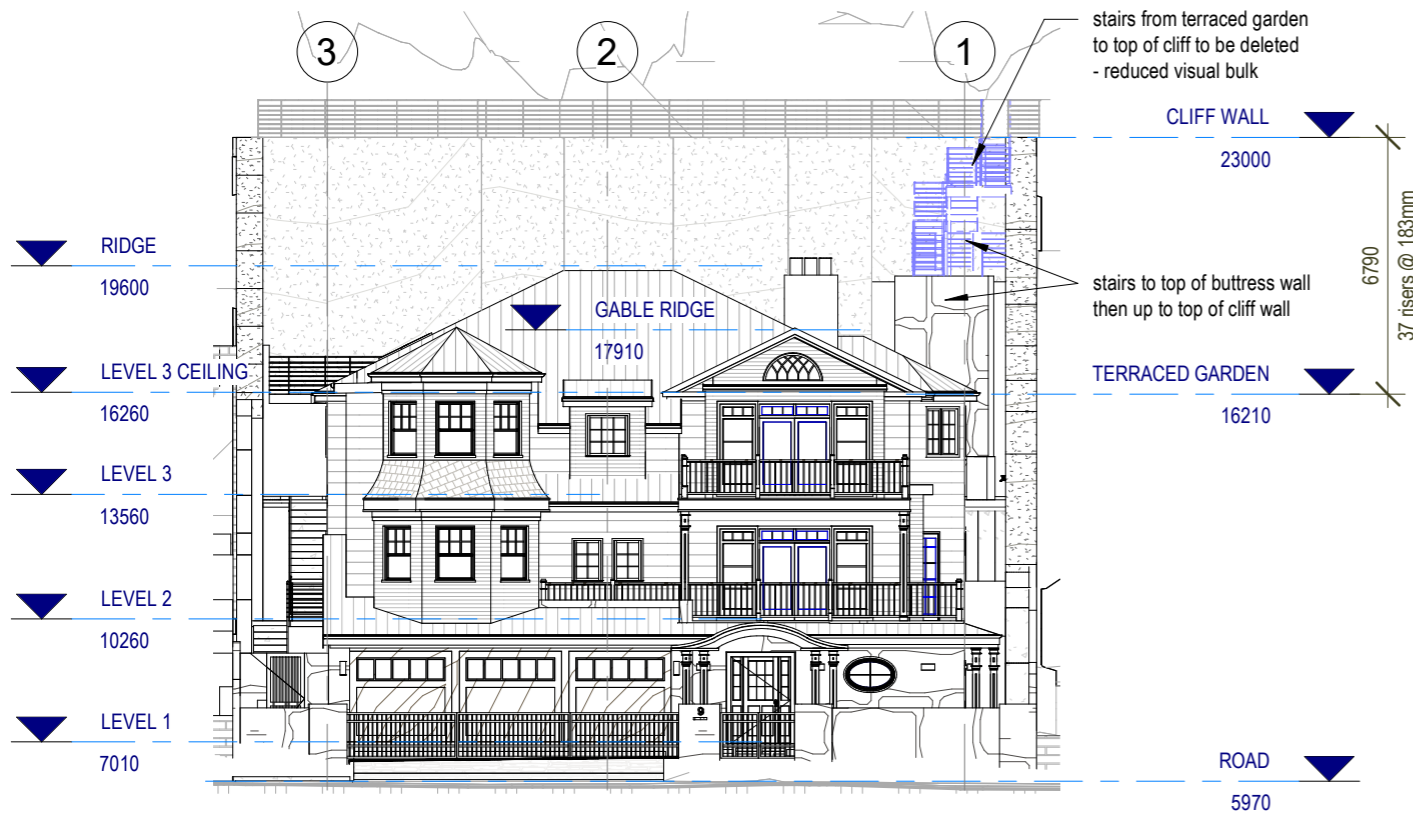

1 EAST ELEVATION - STAIRS DELETED
1 : 200



2 EAST ELEVATION - PROPOSED INCLINATOR
1 : 200




4 STREET VIEW FROM ROAD OPPOSITE



3 3D View - STREET VIEW NORTH BOUNDARY



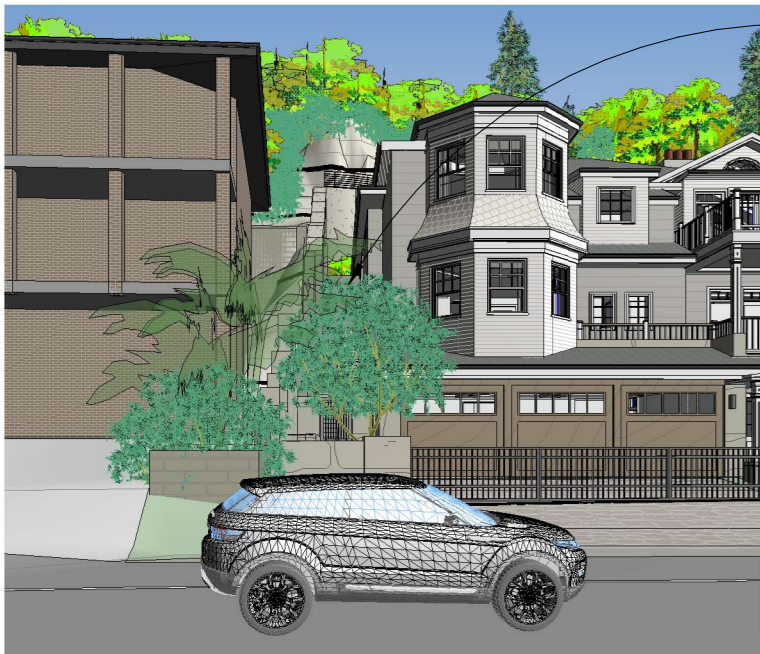

NOTE:
engineers buttress wall obscured by
planting as DA condition

concrete buttress wall to engineers
detail from structural house wall - Grid B
to concrete pier in retaining wall
render and paint finish to match
retaining wall from house to terrace

2 3D View - BUTTRESS WALL



1 EAST ELEVATION - BUTTRESS WALL
1 : 100

