




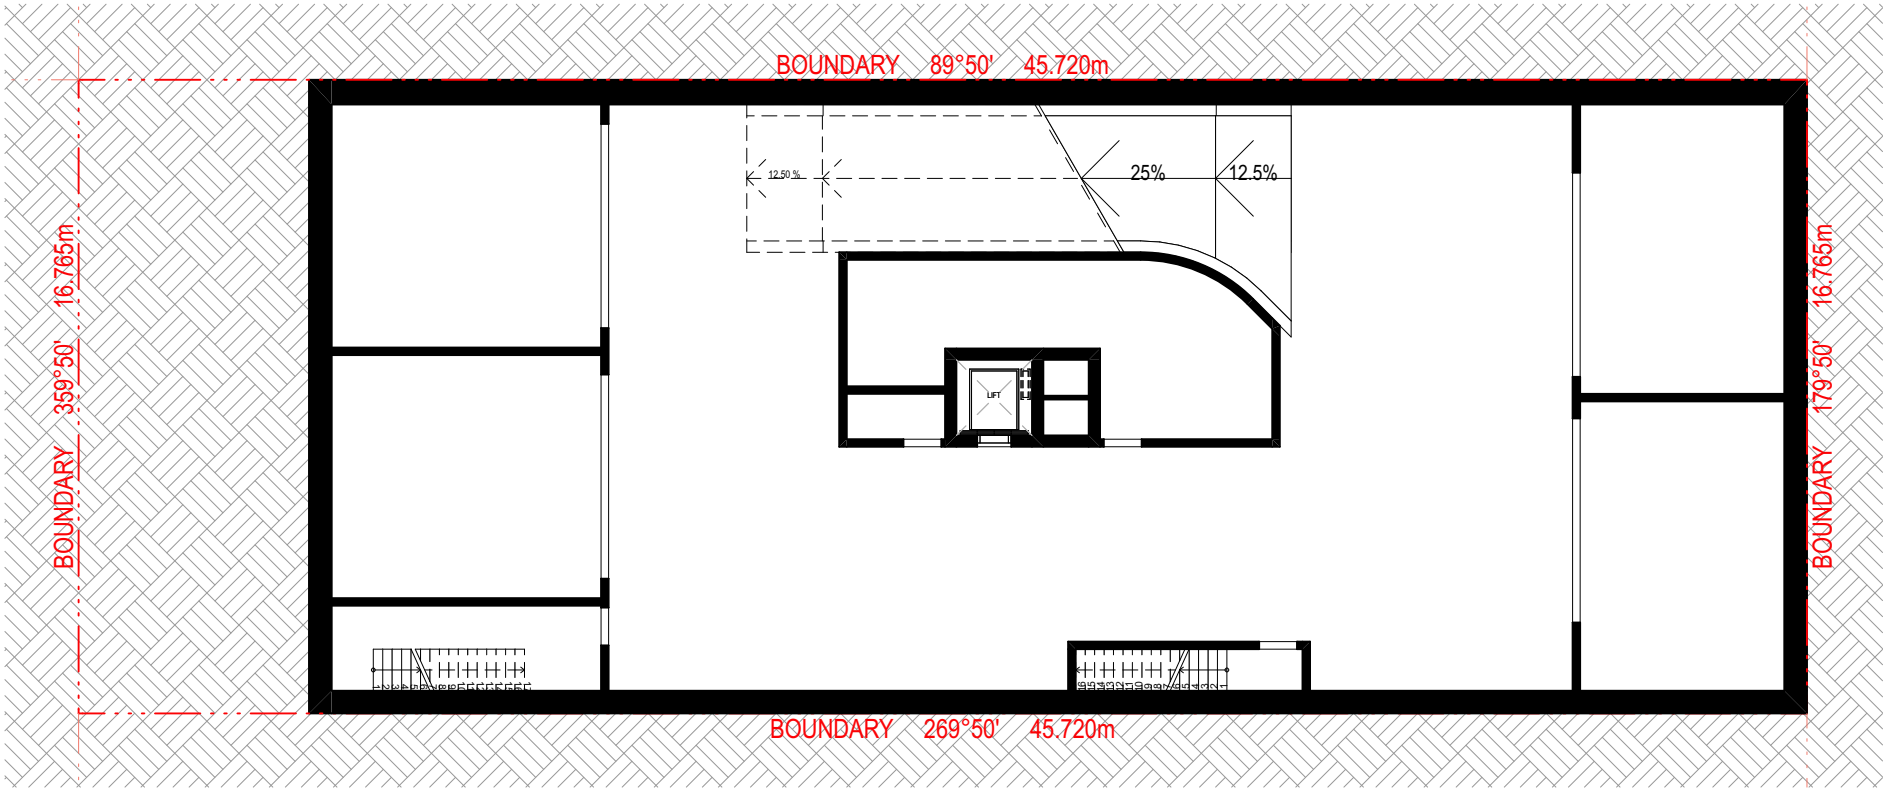


1 Basement 02 1:200

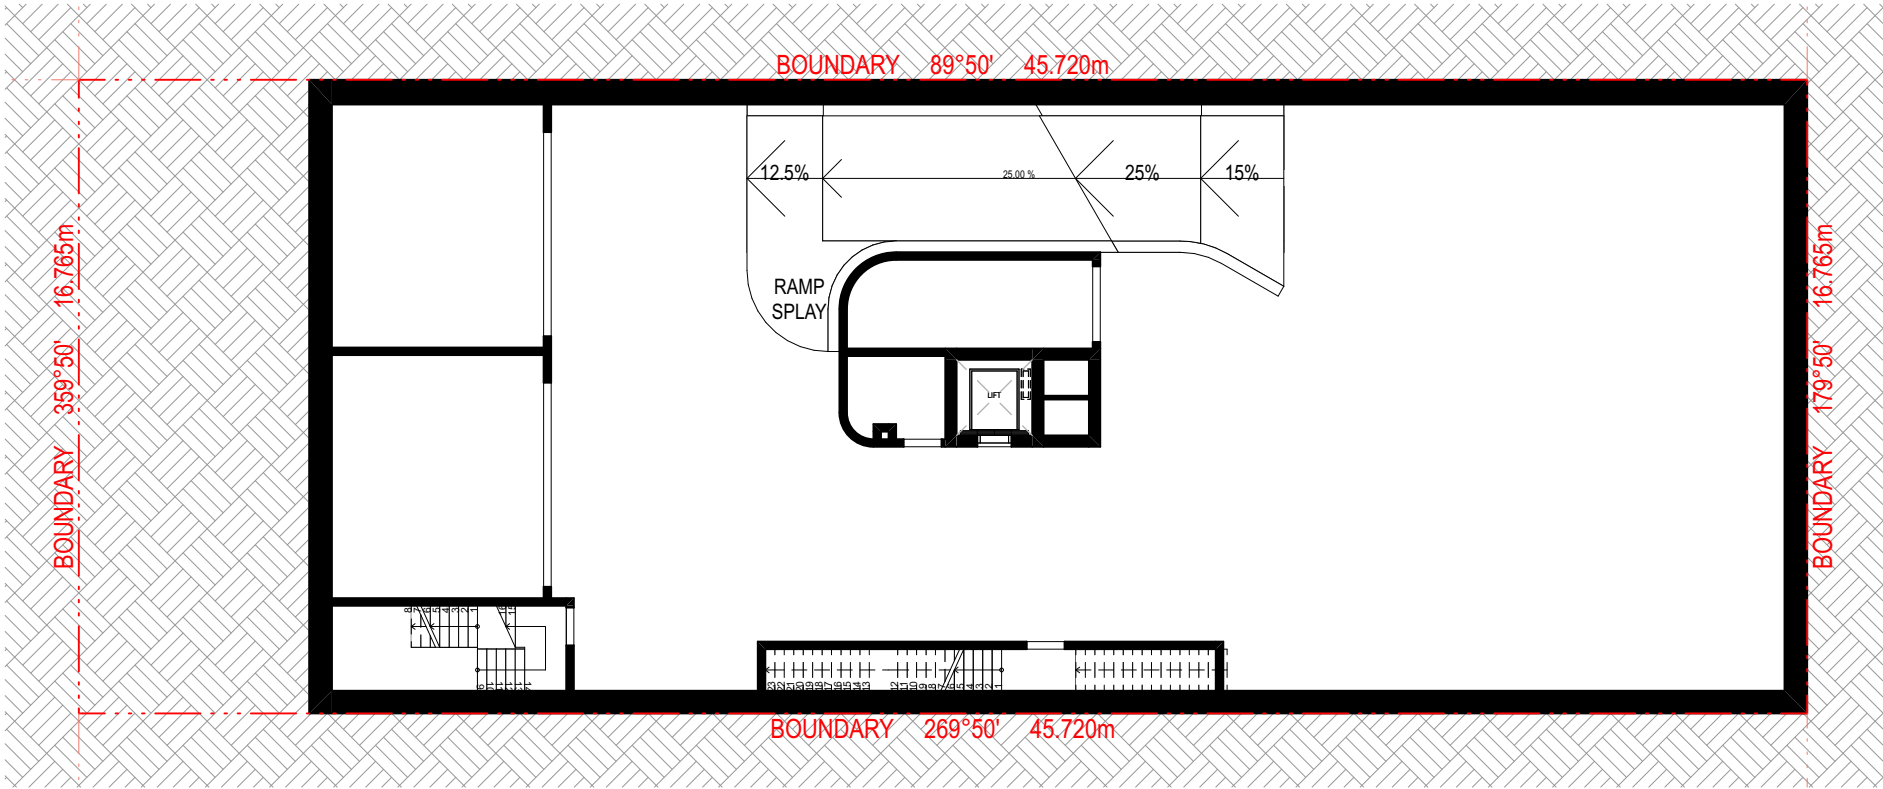


2 Basement 01 1:200

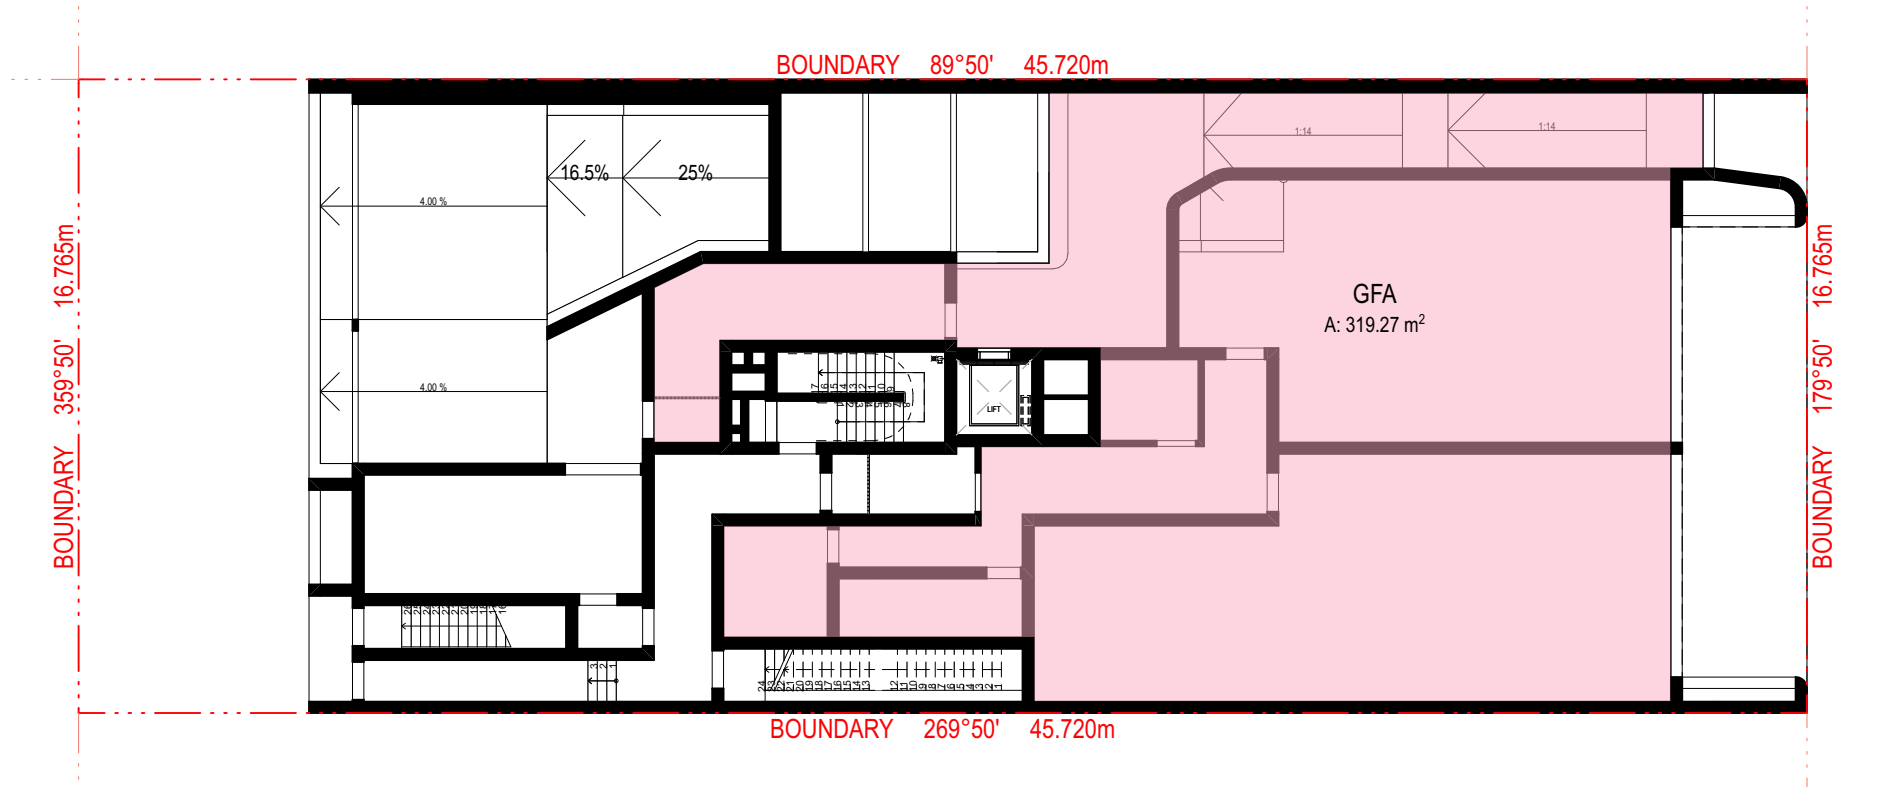


3 Ground 1:200

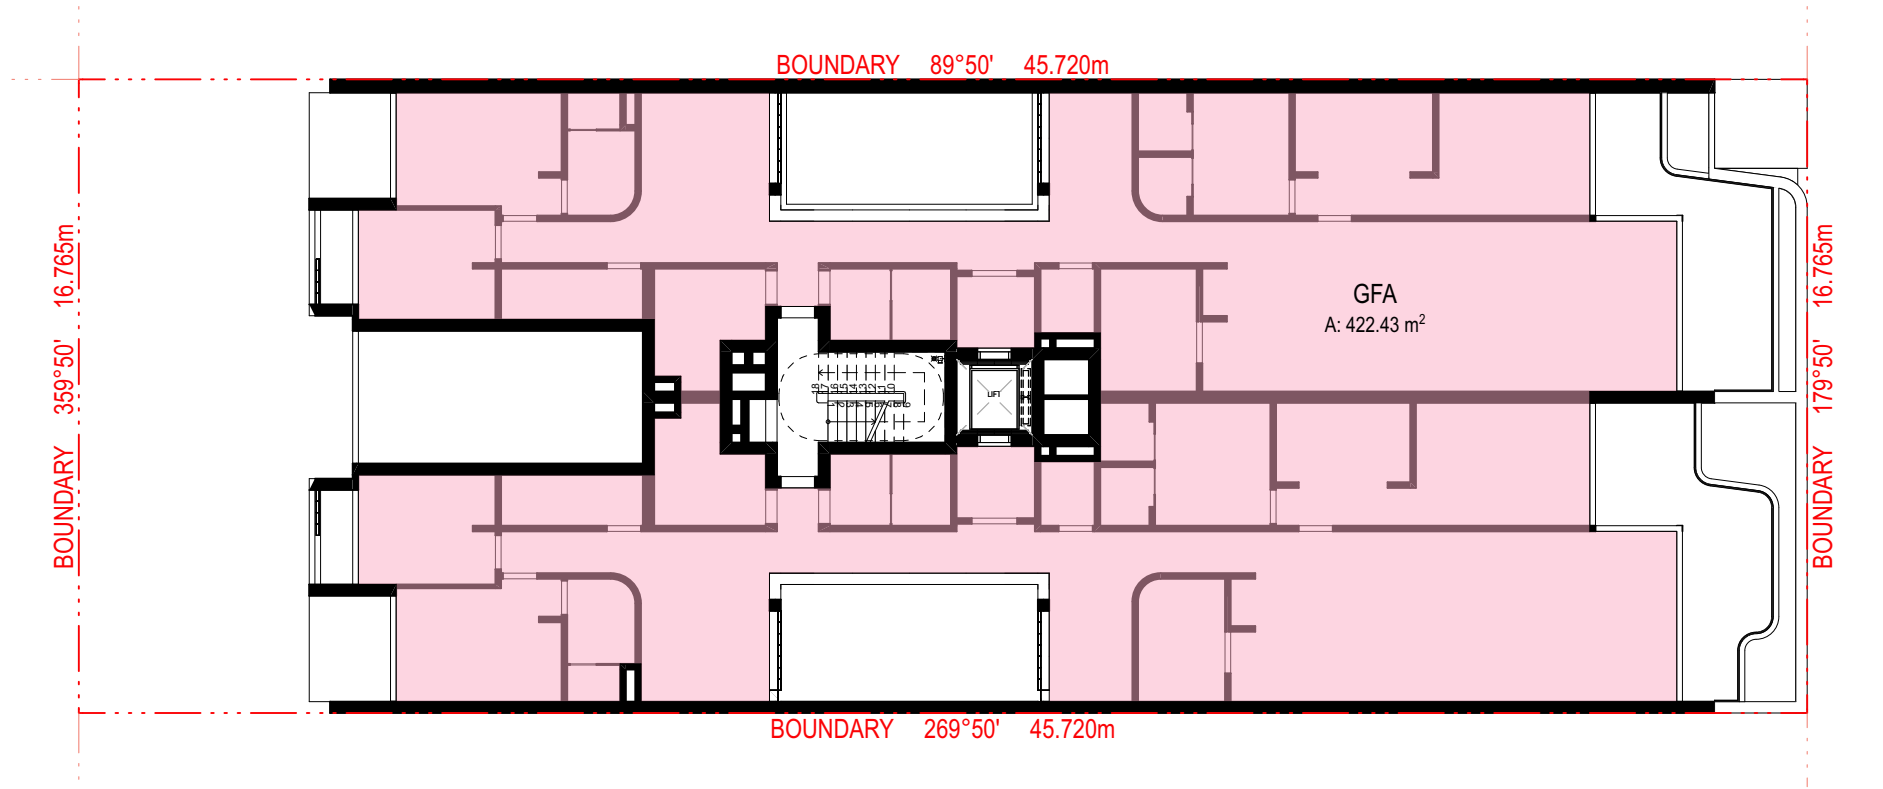

4 Level 01 1:200

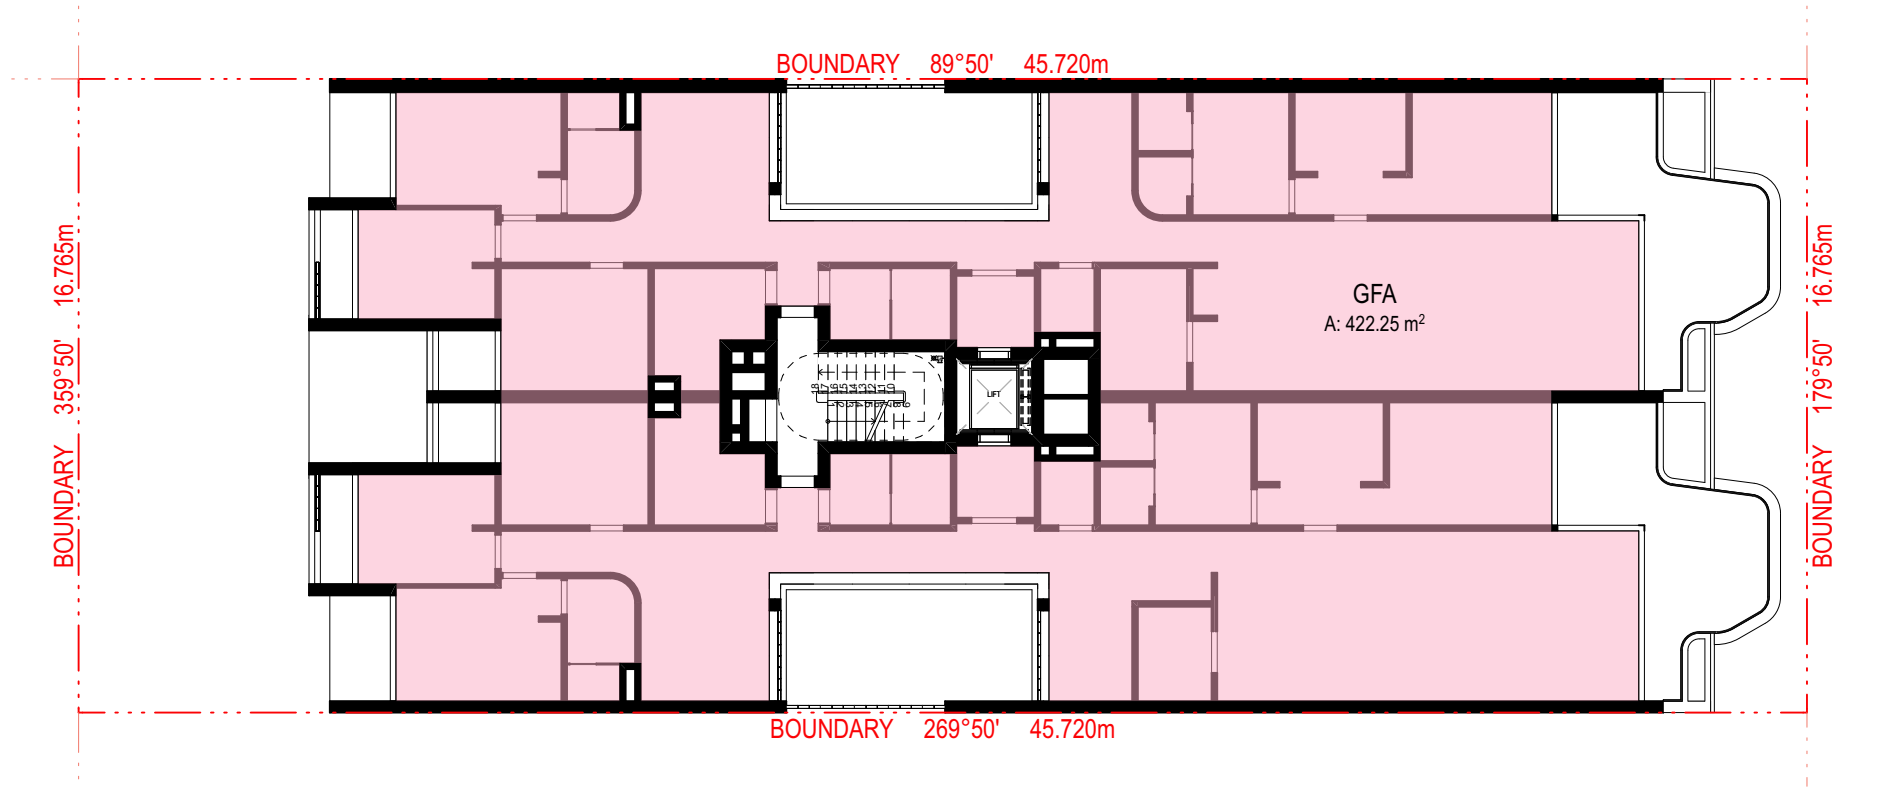

5 Level 02 1:200

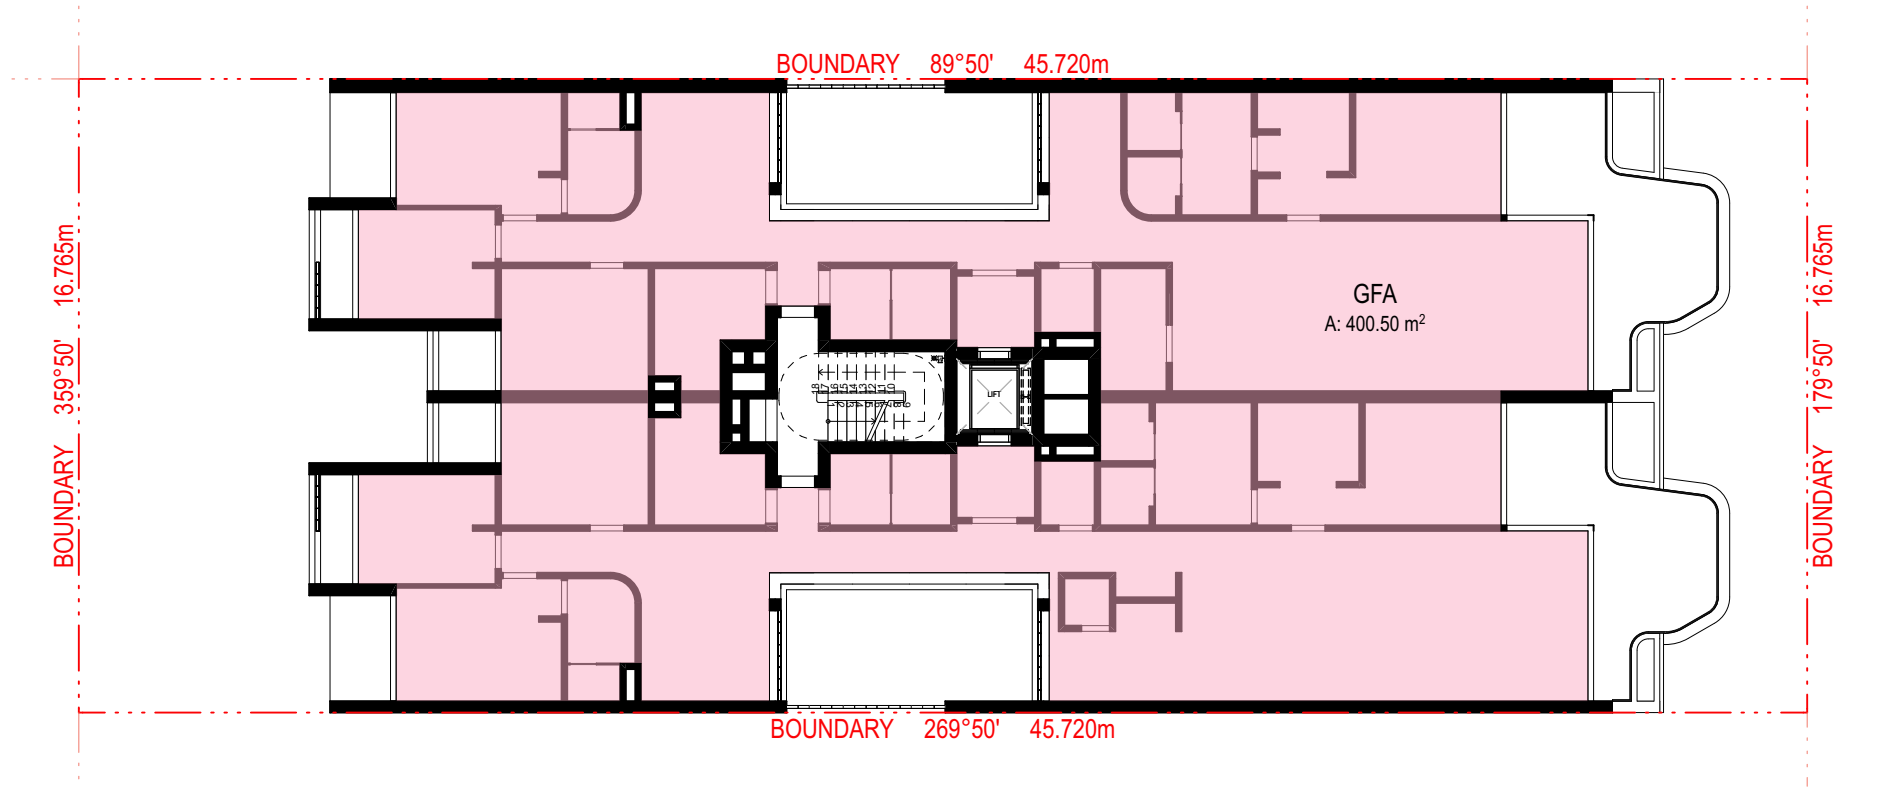

6 Level 03 1:200

SITE AREA 765.61m ²	
Max FSR	N/A

PROPOSED GFA	
Ground	319.27
Level 01	422.43
Level 02	422.25
Level 03	400.50
Total	1,564.45 m ²

COMPLIES	
----------	--