
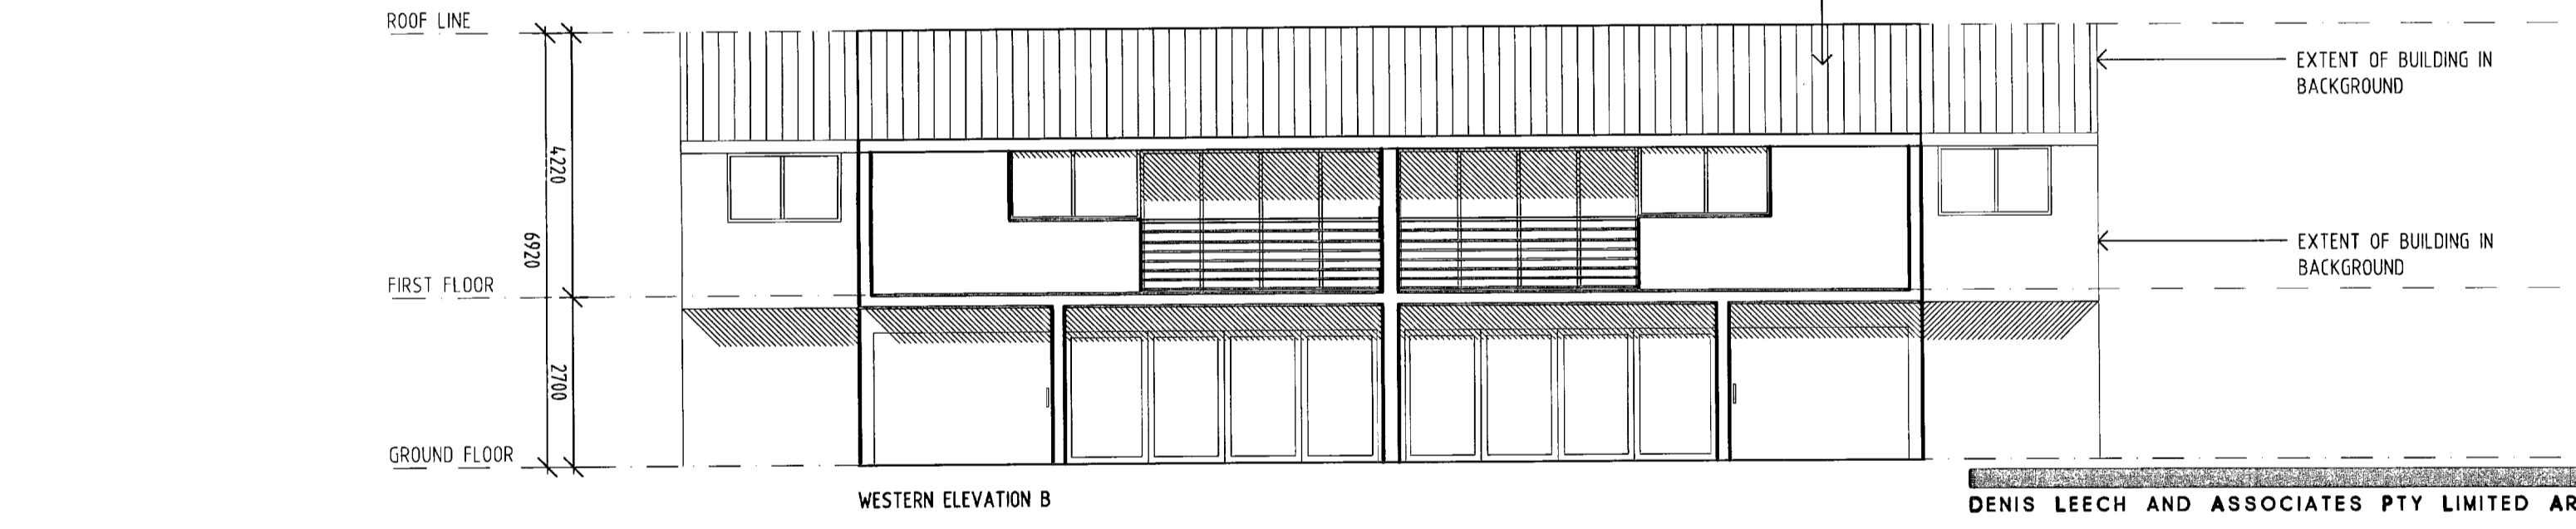
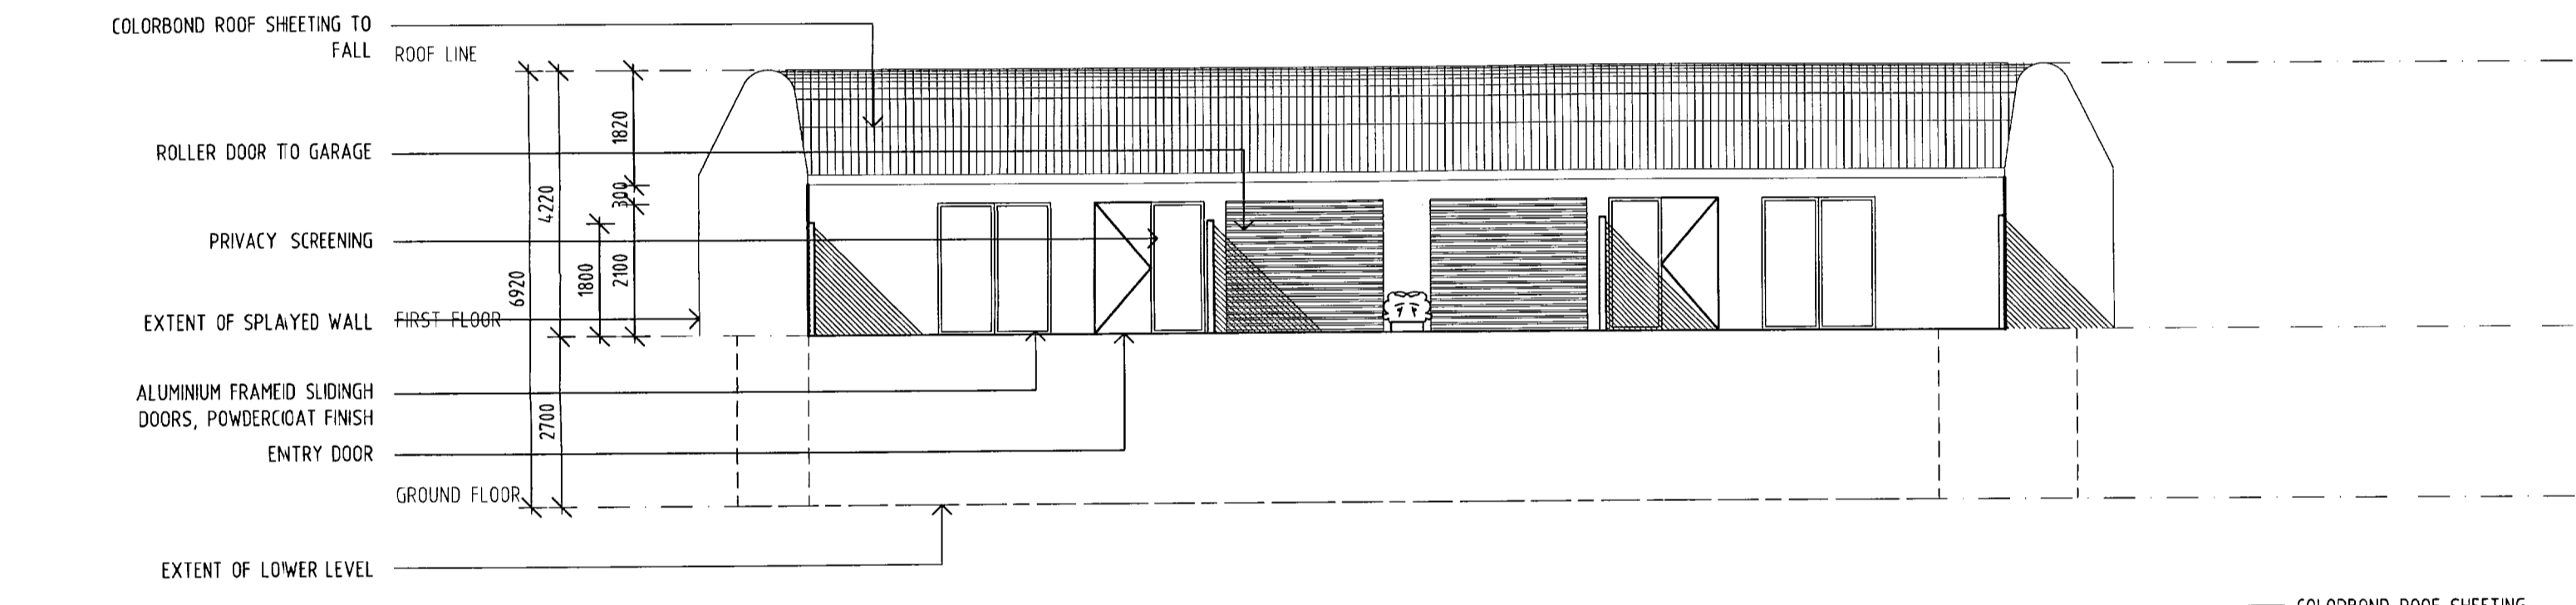
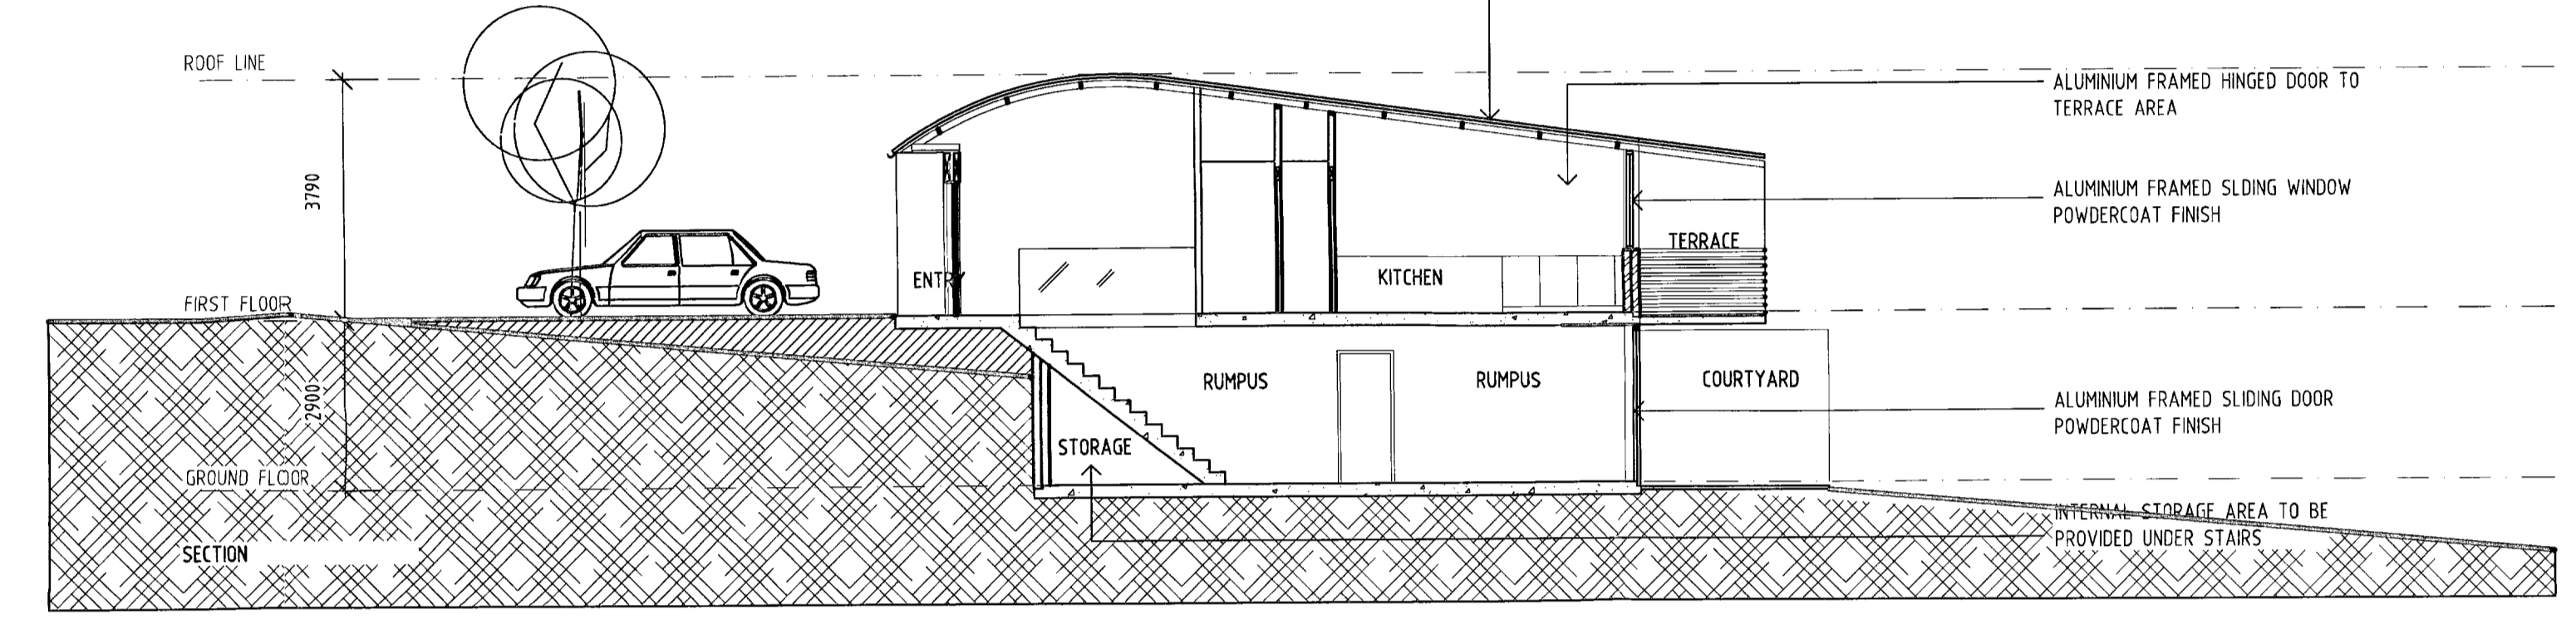
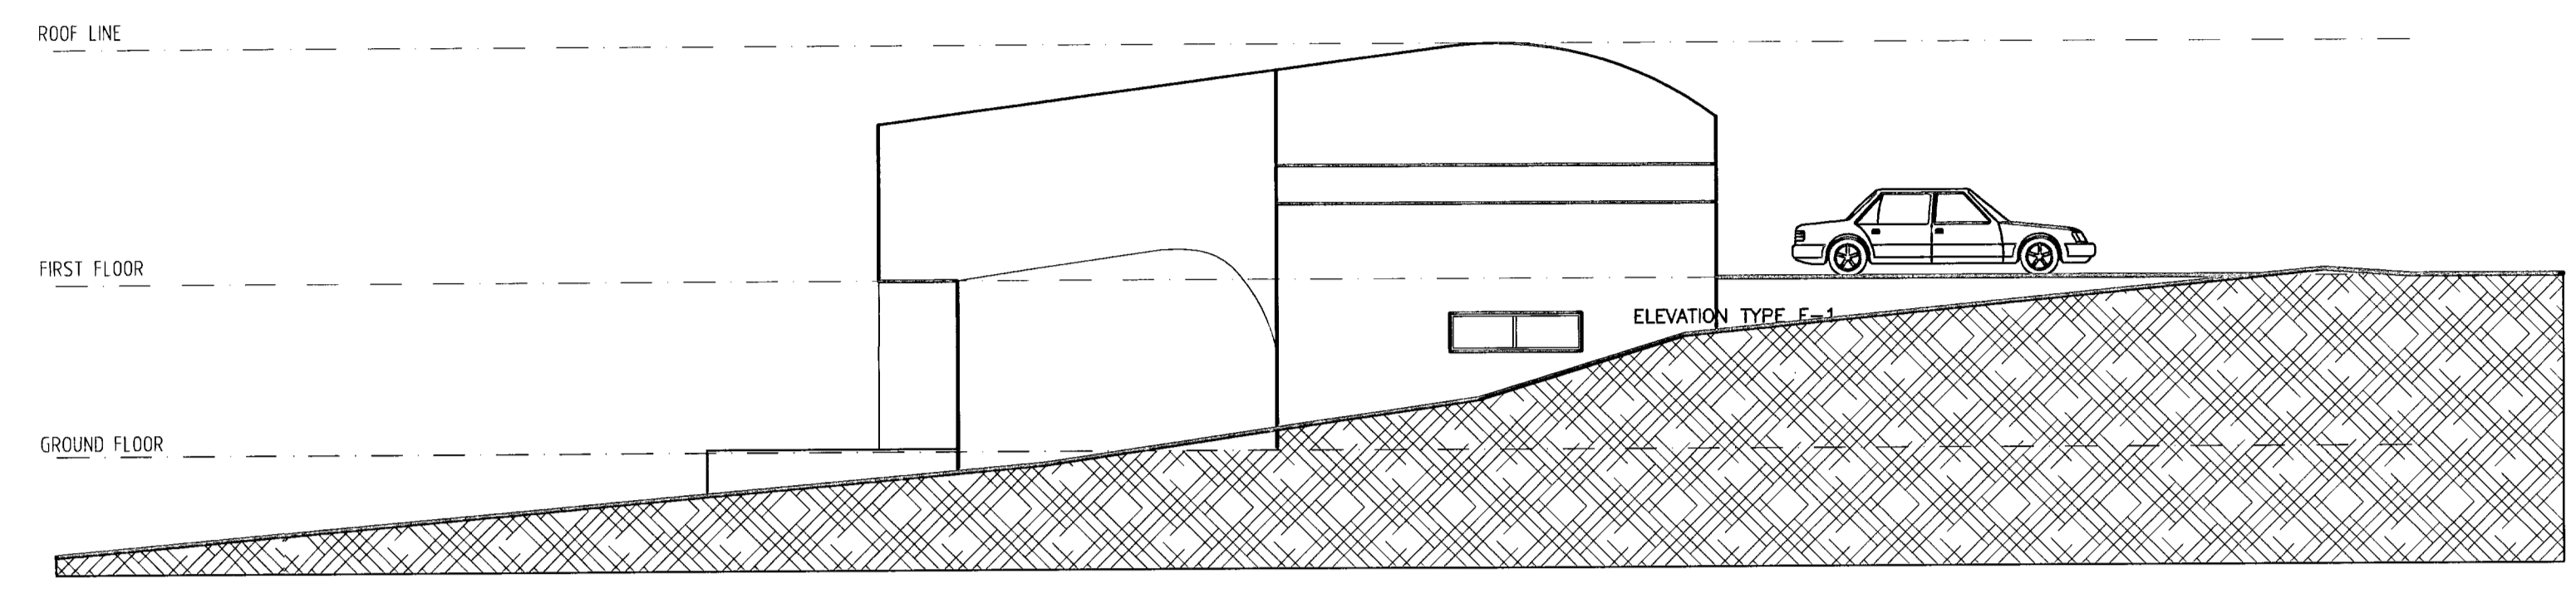


- PRIVACY "BLADE" WALL
- ROOF LINE OVERHEAD
- ALUMINUM FRAMED WINDOWS, POWDERCOAT FINISH
- ROLLER DOOR TO GARAGE
- TIMBER STAIRS TO ENG. DETAILS
- 100mm INTERNAL STUD WALLS
- EXTERNAL BRICKWORK, RENDER FINISH
- BRICKWORK COMMON WALL
- ALUMINUM FRAMED SLIDING DOOR, POWDERCOAT FINISH
- CERAMIC TILES TO FALL
- RUND PIPE HANDRAIL @125MM CTS
- LANDSCAPE PLANS FOR DETAIL
- EXTENT OF PROPERTY BOUNDARY

- EXTENT OF BUILDING ON UPPER LEVEL
- RETAINING WALL
- BUILDING LINE OVER
- 100mm INTERNAL STUD WALLS
- TIMBER STAIRS TO ENG. DETAILS
- CONCRETE PAVERS TO FALL
- BRICKWORK COMMON WALL
- ALUMINUM FRAMED SLIDING DOOR, POWDERCOAT FINISH

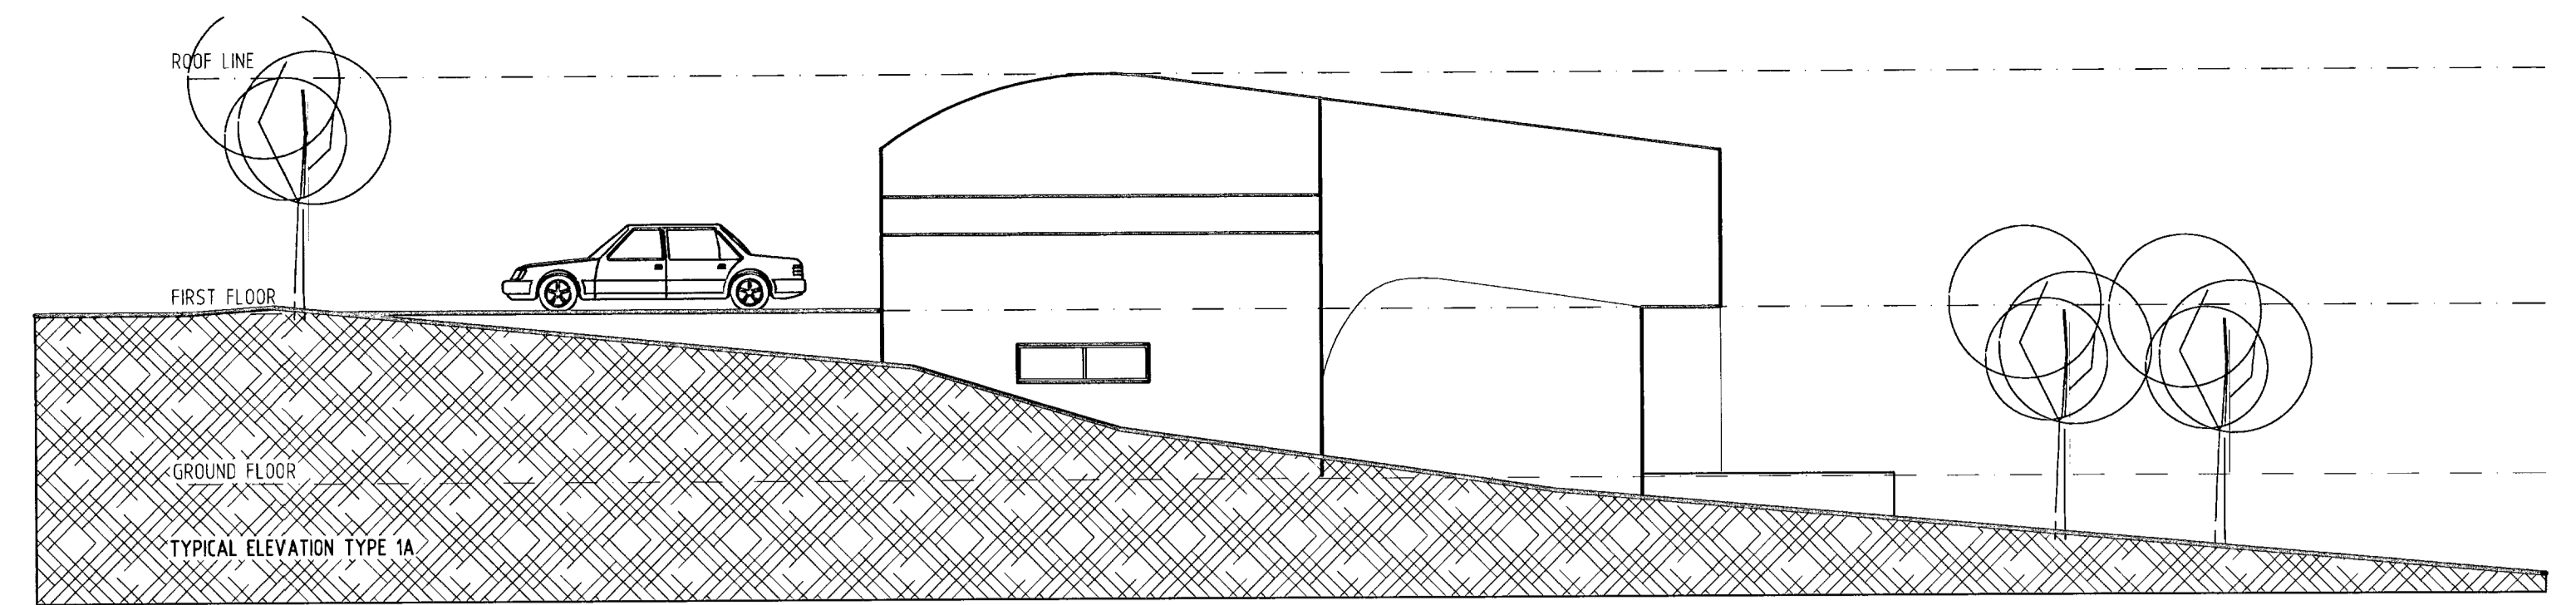

DENIS LEECH AND ASSOCIATES PTY LIMITED ARCHITECTS
 NEW RESIDENTIAL DEVELOPMENT
 HARRIEWOOD VALLEY SECTOR 5
 FOR
 JUBILEE DEVELOPMENTS
 PROPOSED HOUSE TYPE 1A
 1:100 @ A1
 DENIS LEECH AND ASSOCIATES PTY LIMITED
 INCORPORATED IN NSW A/CN 502 511 415
 SUITE 4, 8 FRANKCROFT AVENUE, NEWPORT BEACH NSW 2108
 TELEPHONE (02) 9997 7288 FACSIMILE (02) 9997 3169
 28th JUNE 2006
 SK-06 Q

DRAWING