




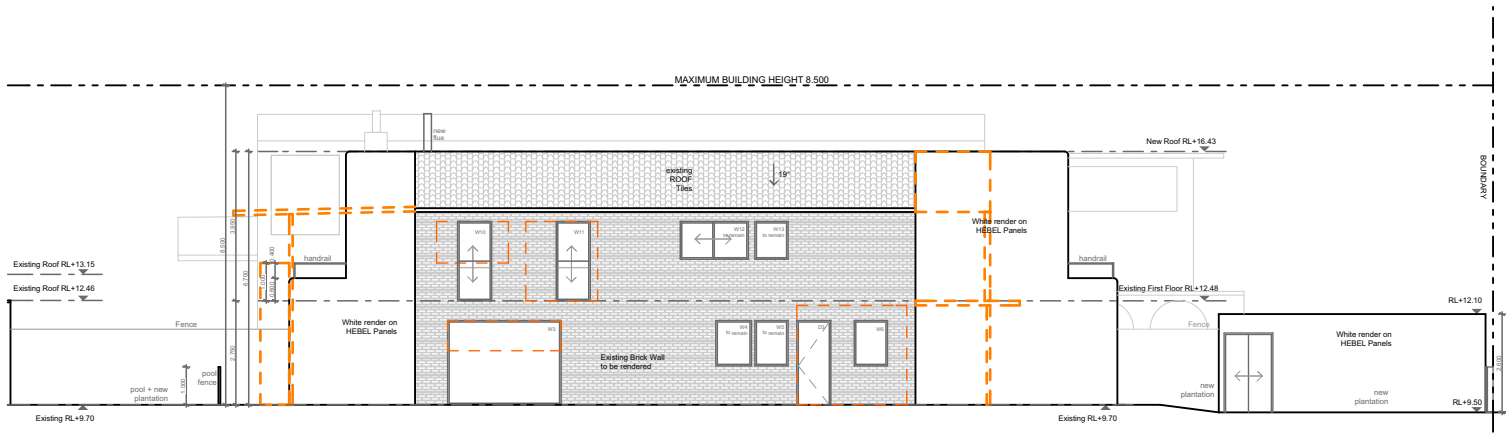

NORTHERN ELEVATION

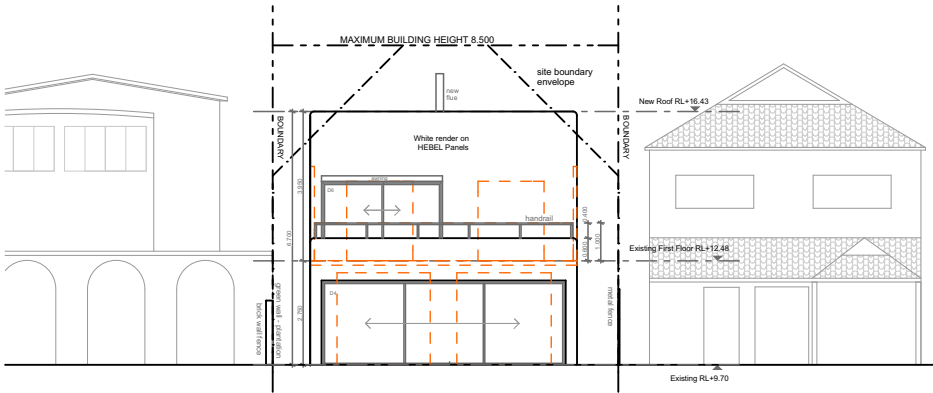

WESTERN ELEVATION

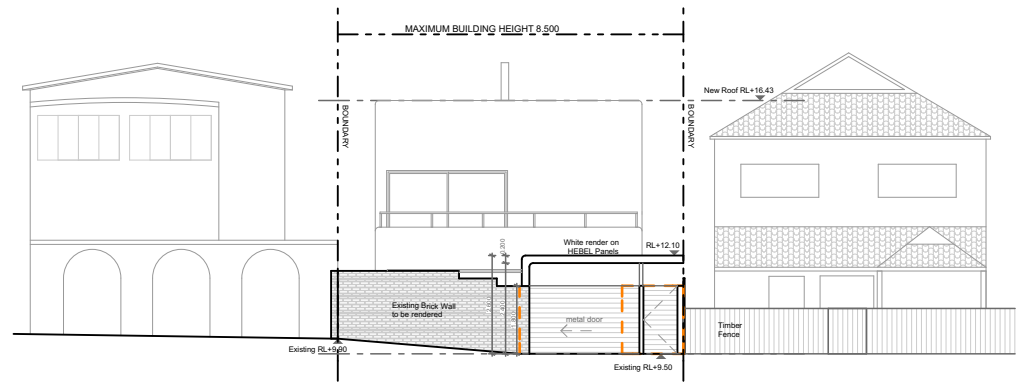

WESTERN ELEVATION - STREET VIEW

Verify dimension with Architect and Engineering plans on site prior to commencement of work.
All Information contained on this drawing is copyright. No part of this drawing may be copied or reproduced without the written consent of the author.
Do not scale directly from this drawing. Check all measurements on site.
NB: The Author accepts no liability for any loss or damage arising from authorised or unauthorised use of any information on this drawing.

NOTES:

LEGEND:

REVISION: DESCRIPTION: DATE:

drewheatharchitects

0414 491 270
drew@drewheatharchitect.com
12 Harley road, Avalon NSW 2107
www.drewheatharchitect.com

ACN: 127 575 111 | Reg No: 5716

PROJECT: LOT 33, Section 2, DP 5748,
15 Blackwood road, North Curl Curl,
NSW 2099

CLIENT: David & Nicole Dunbar

DRAWING TITLE: NOTIFICATION PLAN

JOB NO: SCALE @ A4:
1:200
DRAWN: AD
CHECKED BY: DH
DATE: 17/03/2020
REVISION:

DRAWING NO:
02/02