



SETBACK PLAN

25-29 WINBOURNE RD
BROOKVALE NSW

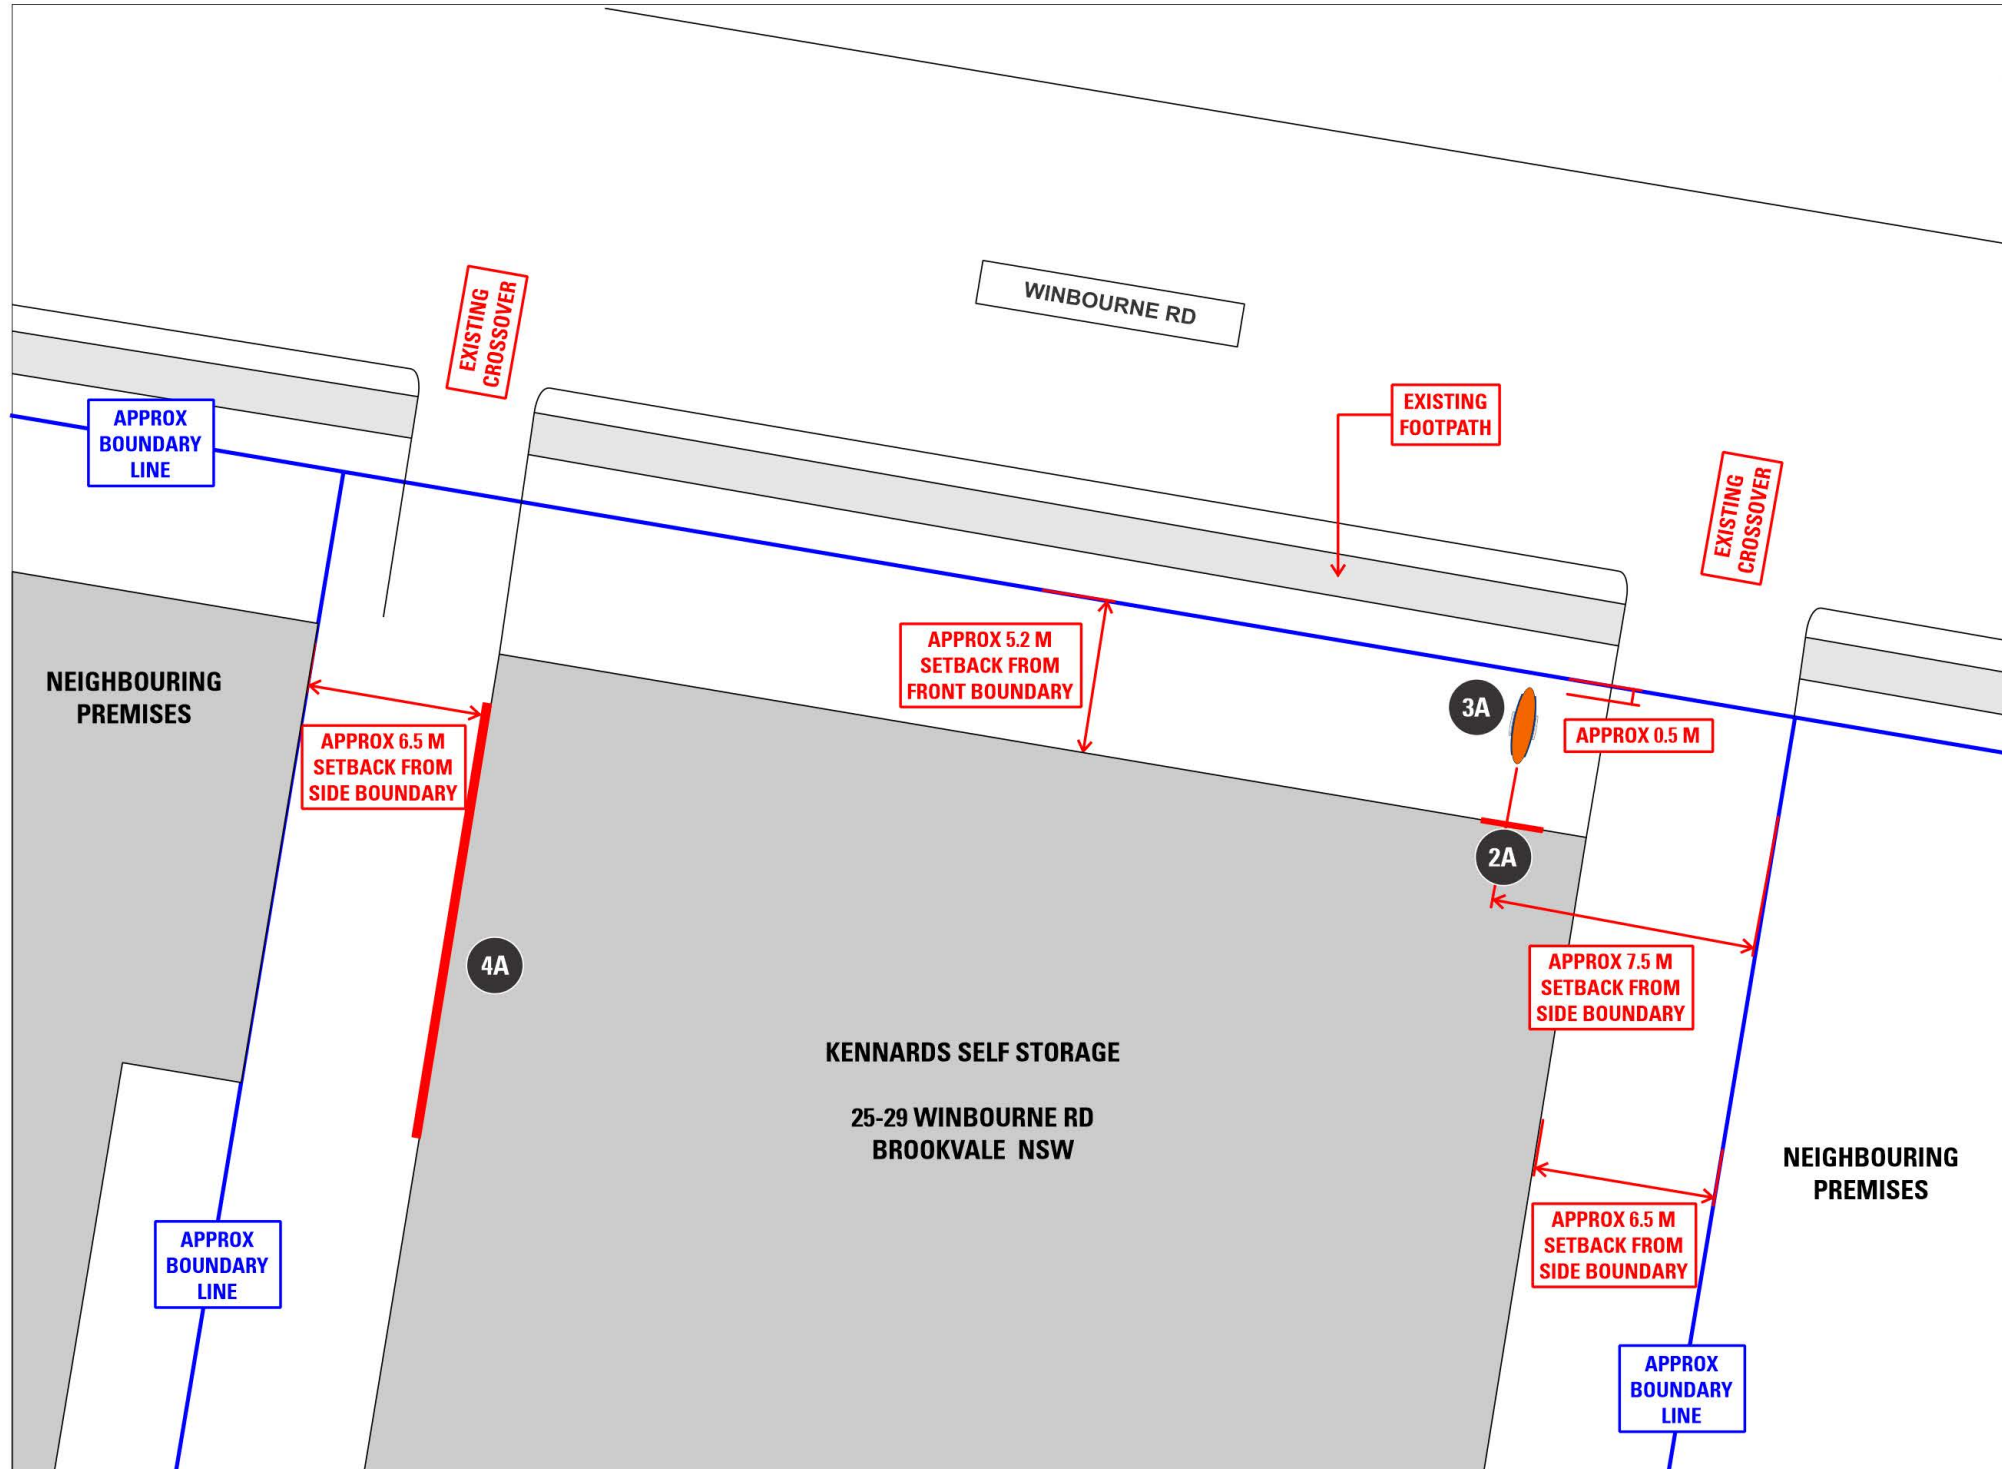

PROPOSED SIGNAGE

- 2A LOCK ICON - WALL SIGN
- 3A PYLON SIGN
- 4A KENNARDS LOGO - WALL SIGN




THIS PLAN IS TO BE READ IN CONJUNCTION WITH THE CONDITIONS OF DEVELOPMENT CONSENT

DA2020/0153



LOCALITY PLAN

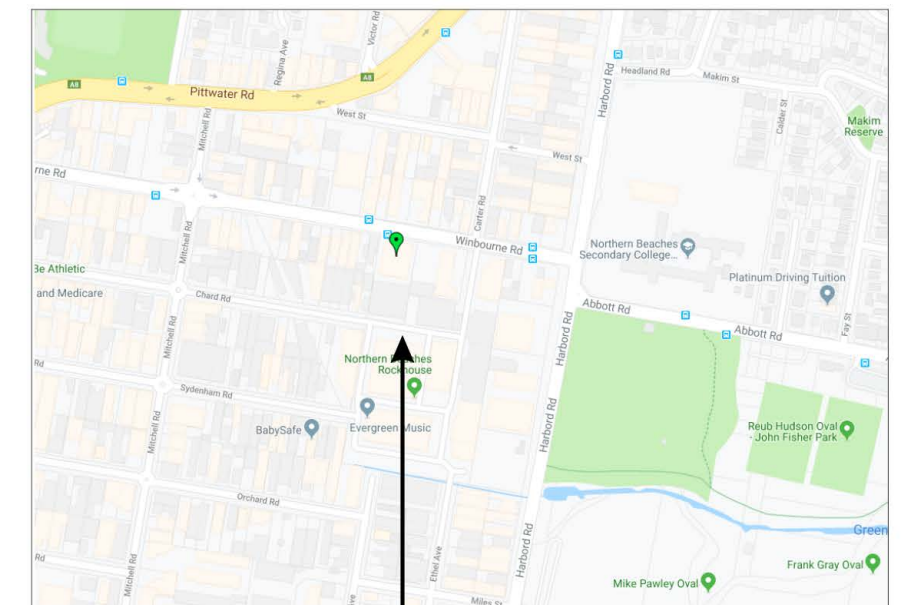

SITE LOCATION


NOT TO SCALE

N.B. ALL DIMENSIONS DEPICTED ARE ESTIMATED ONLY AND SHOULD BE VERIFIED ON SITE FOR ACCURACY

SCALE @ A3 - 1:250





 northern beaches council


THIS PLAN IS TO BE READ IN CONJUNCTION WITH THE CONDITIONS OF DEVELOPMENT CONSENT

DA2020/0153

A DETAILED CHECK MEASURE MAY BE REQUIRED TO CONFIRM MEASUREMENTS & FIT PRIOR TO MANUFACTURE



NOTE
FRAME REQUIRED, TO BUILD OUT IN FRONT OF PIPES


 northern beaches council

THIS PLAN IS TO BE READ IN CONJUNCTION WITH THE CONDITIONS OF DEVELOPMENT CONSENT

DA2020/0153

A DETAILED CHECK MEASURE MAY BE REQUIRED TO CONFIRM MEASUREMENTS & FIT PRIOR TO MANUFACTURE




 northern
beaches
council

**THIS PLAN IS TO BE READ IN
CONJUNCTION WITH
THE CONDITIONS OF DEVELOPMENT
CONSENT**


DA2020/0153

**A DETAILED CHECK MEASURE MAY BE REQUIRED TO CONFIRM
MEASUREMENTS & FIT PRIOR TO MANUFACTURE**




THIS PLAN IS TO BE READ IN CONJUNCTION WITH THE CONDITIONS OF DEVELOPMENT CONSENT


DA2020/0153

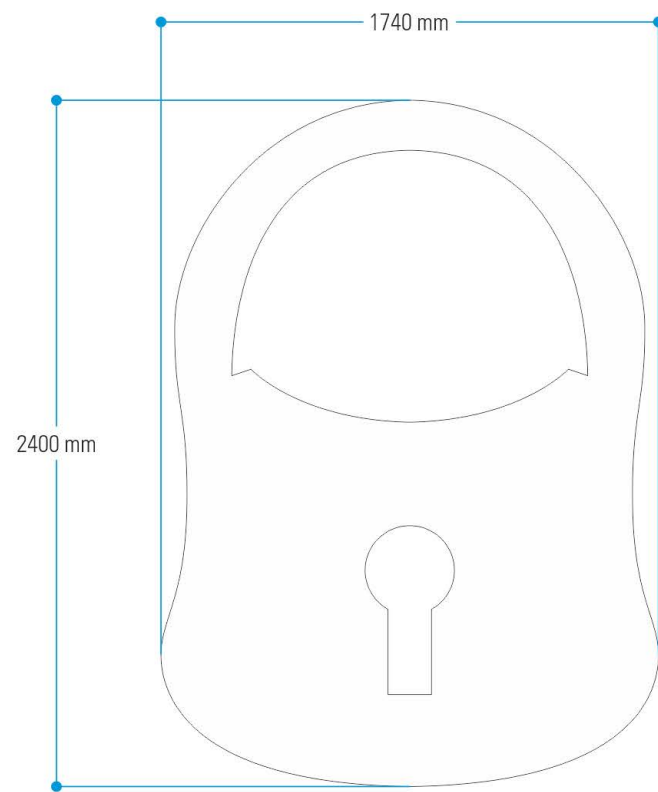

2A KSS LOCK ICON
SIGN PANEL : PROFILE CUT WHITE ACM

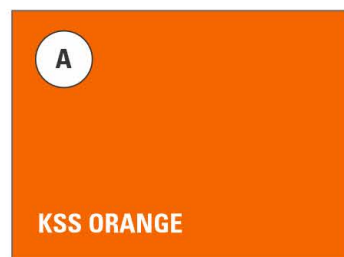

2C PAINTING ONLY
REFER TO SCOPE OF WORKS FOR COLOUR SPECIFICATIONS

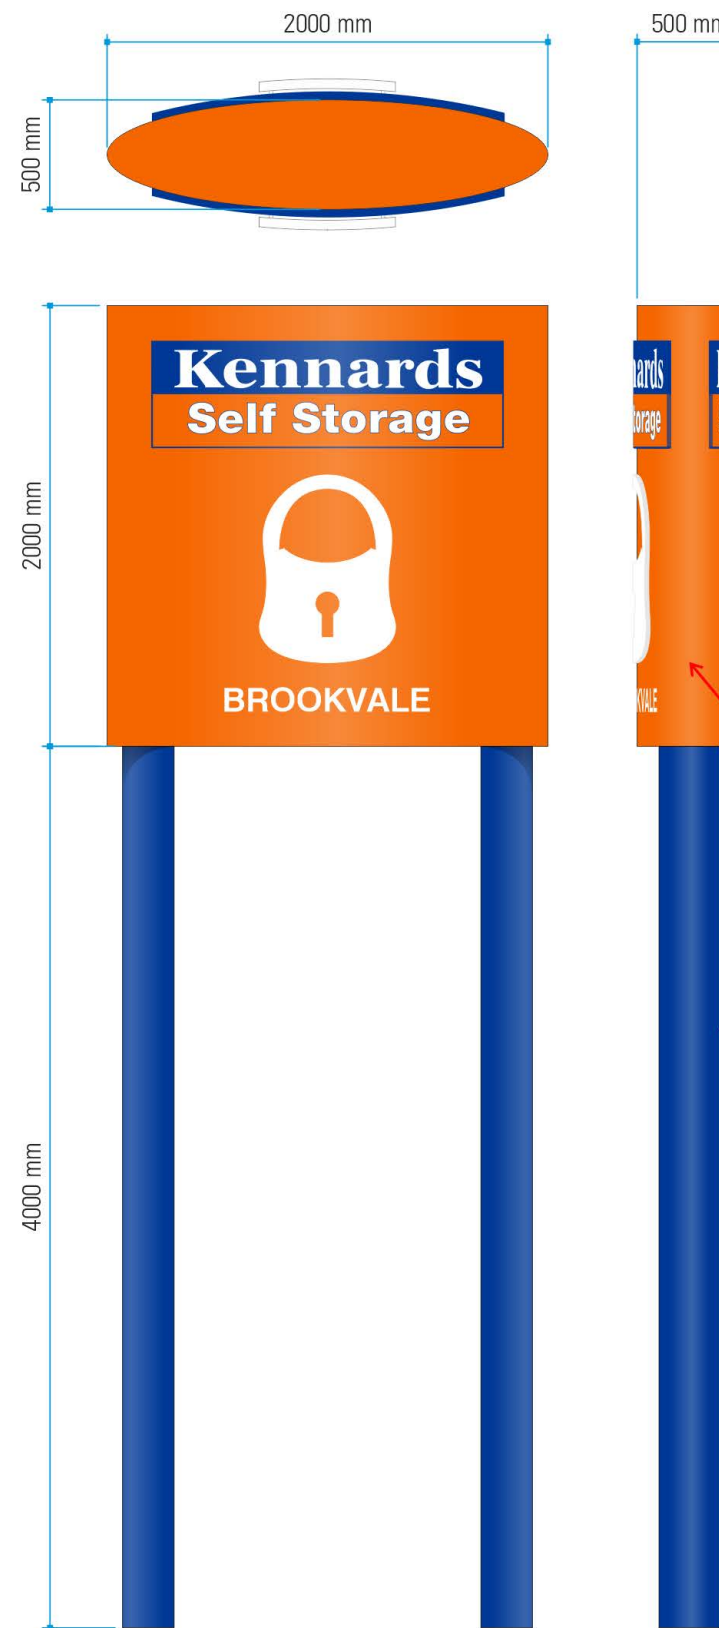

- Backlit opal acrylic logo
- vinyl graphics to face (1950 mmw x 590 mmh)
- Opaque white face
- Single perimeter white neon halo effect (850 mmw x 1170 mmh)
- Profile cut white vinyl
- Curved ACM cladding
- Curved ACM shroud over tube section posts

3A KENNARDS PYLON SIGN


A DETAILED CHECK MEASURE MAY BE REQUIRED TO CONFIRM MEASUREMENTS & FIT PRIOR TO MANUFACTURE




4A KENNARDS LANDSCAPE LOGO
FRAME : BUILD OUT TO FIT IN FRONT OF DOWNPIPES
 SIGN PANEL : FOLDED ACM, PANELS OF EQUAL WIDTH
 : SIDE FIXED, MECHANICAL FIXINGS & VHB TAPE
 : **NO FACE FIXINGS ALLOWED**
 GRAPHICS : VINYL

NOMINAL END ELEVATION

NOMINAL ISOMETRIC VIEW

 northern beaches council
THIS PLAN IS TO BE READ IN CONJUNCTION WITH THE CONDITIONS OF DEVELOPMENT CONSENT
DA2020/0153

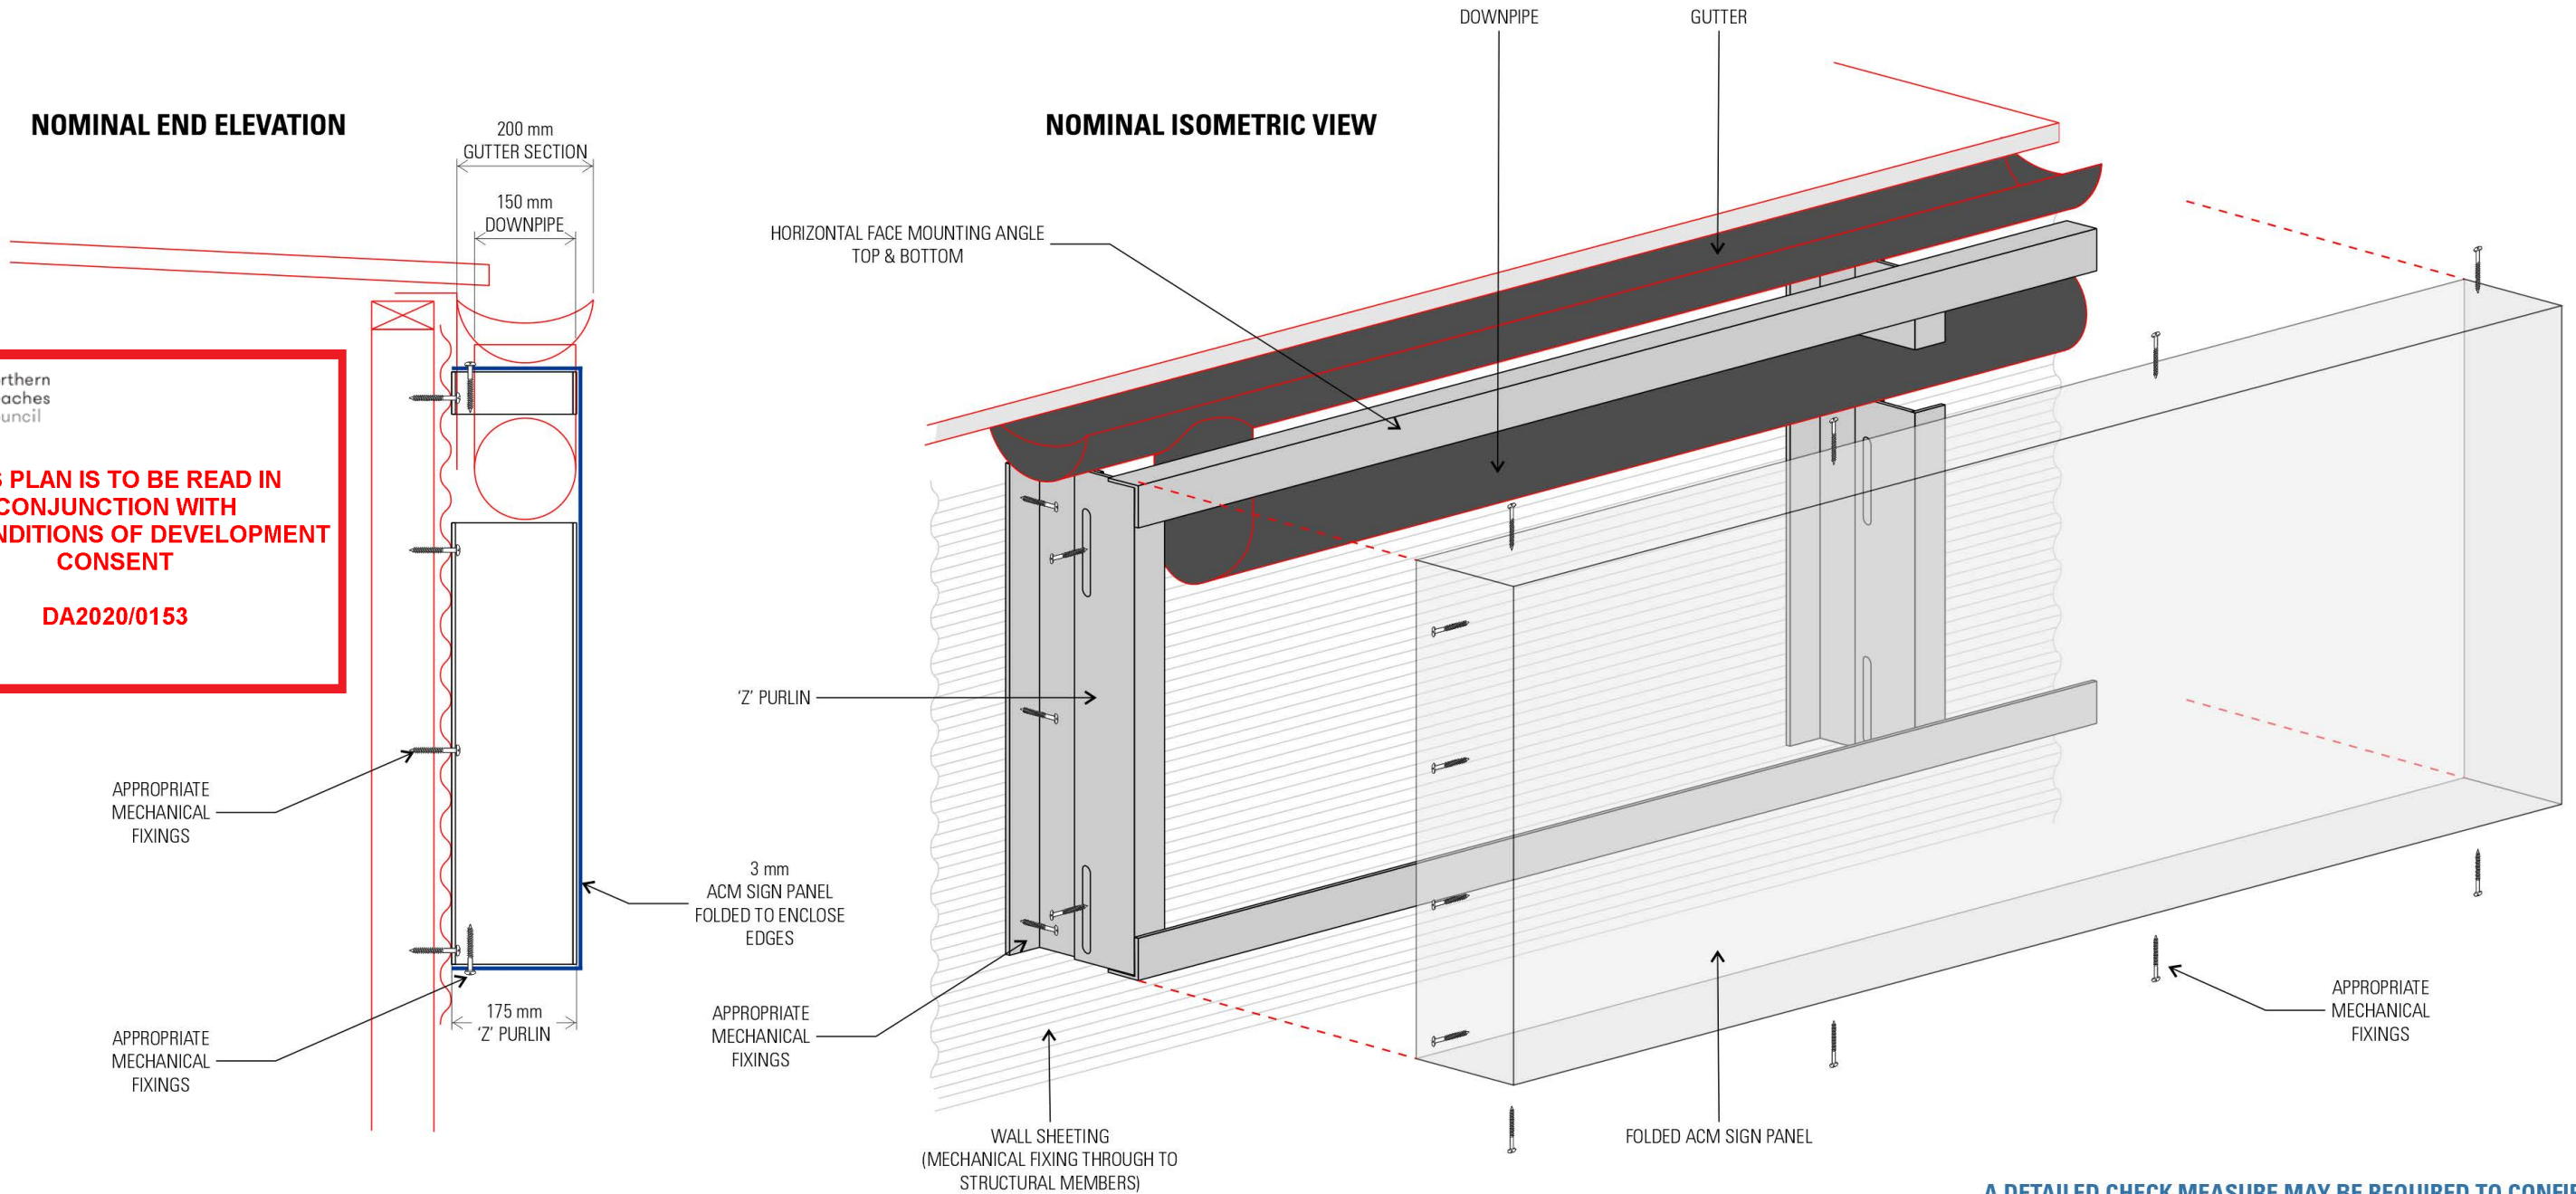

A DETAILED CHECK MEASURE MAY BE REQUIRED TO CONFIRM MEASUREMENTS & FIT PRIOR TO MANUFACTURE