

WHALE BEACH ROAD

ARC 20.725m

CONCRETE
DRIVEWAY

GROUND FLOOR
DECK RL 44.3

FIRST FLOOR DECK
RL 47.54

Nº 296
EXISTING TWO STOREY
RESIDENCE WITH
GARAGE UNDER RL 41.25

TILED TERRACE
RL 47.54

42.9m

49.6m


12.190m

Nº 298


Nº 294

SITE PLAN 1:200
LOT 302 DP 16362
AREA 795.8m²


PROPOSED BALCONY SCREEN - SCHMIDT RESIDENCE
296 WHALE BEACH ROAD PALM BEACH
SHIMDESIGN design and drafting ph.0400 898 744 MAY 2019 DWG 0519 - 1/3
k2shimeld@gmail.com

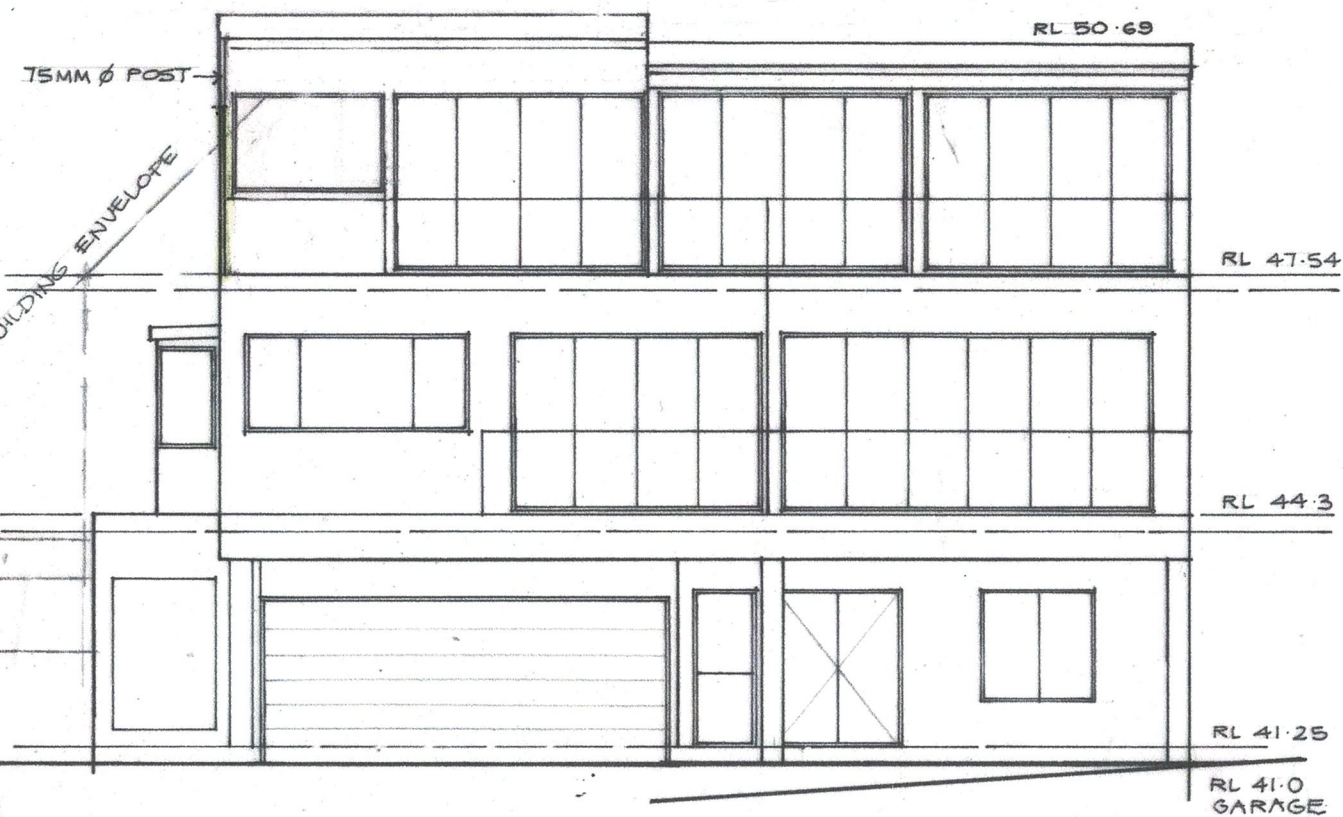


NORTHEAST ELEVATION 1 1:100

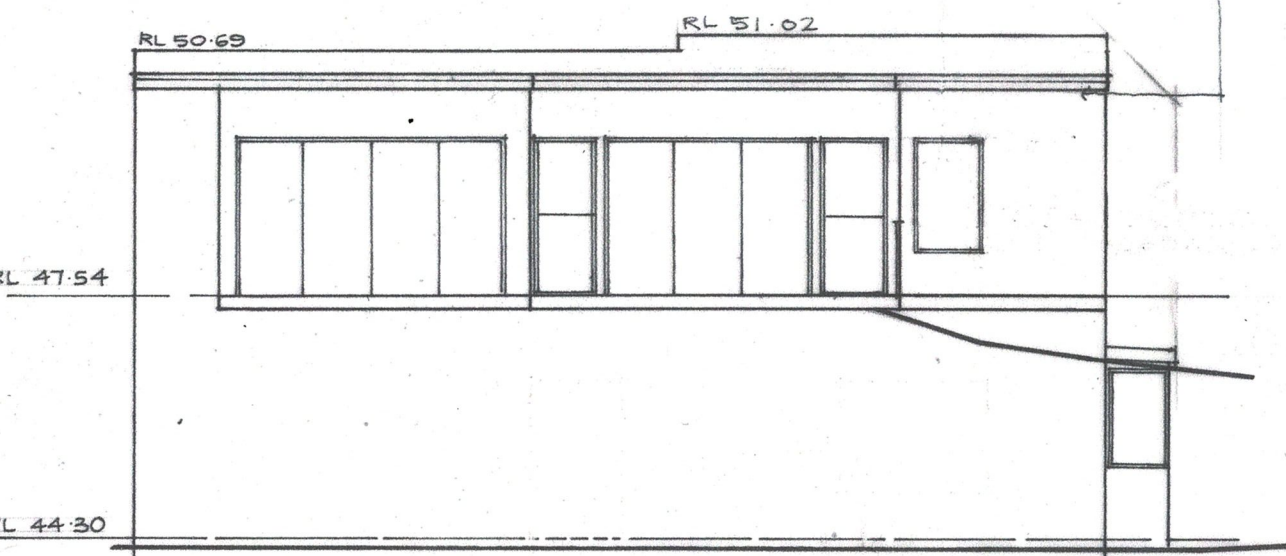

SOUTHWEST ELEVATION 3

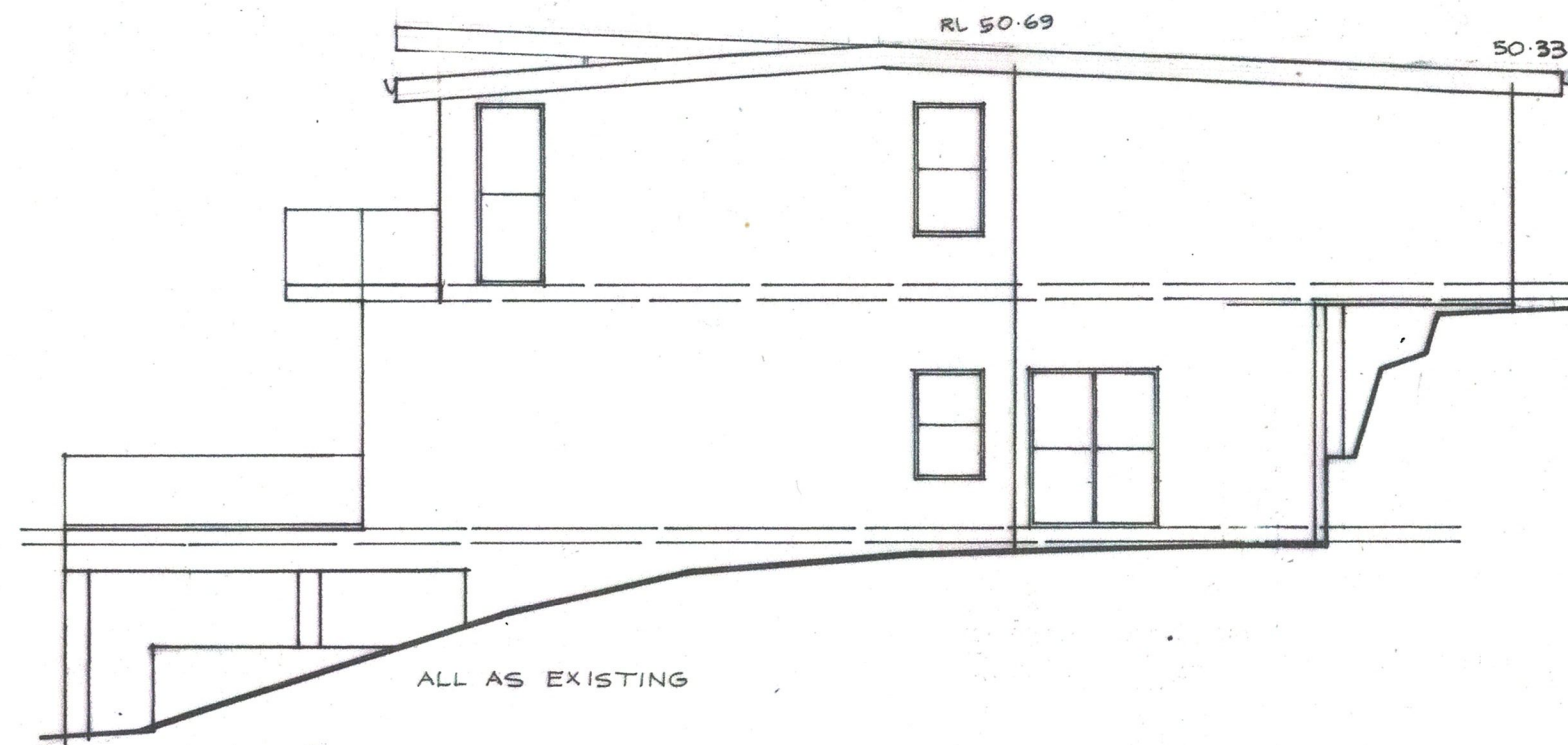

NORTHWEST ELEVATION 2

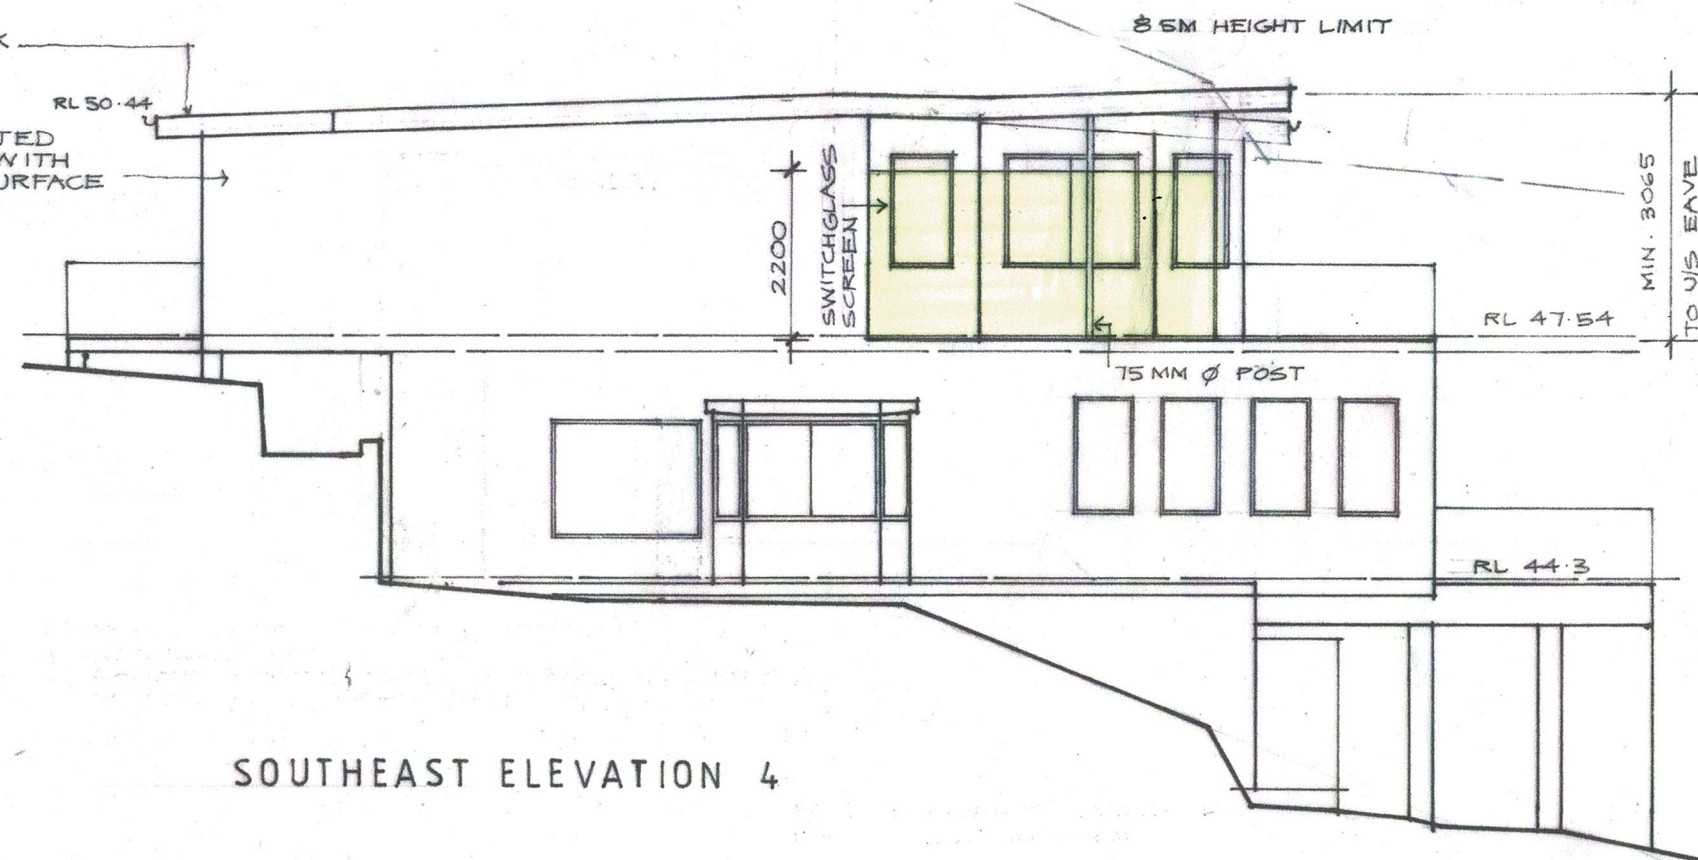

SOUTHEAST ELEVATION 4