

CERTIFIED SHADOW DIAGRAM

CERTIFIED SHADOW DIAGRAM
No : SDC219501
Refer to attached Certificate.

Certifier:
C McFadzean
B Arch BA (Arch) IES ABSA AAAI
Member of IES
(The Illuminating Engineers Society of Australia)

SHADOW AREA KEY

- ADDITIONAL
- REDUCED
- IDENTICAL
- NEIGHBOUR



HOW TO READ GUIDE

TITLE
SHADOW DIAGRAMS
PLAN


PROJECT
23 PARK AVE
AVALON BEACH NSW
Alterations and Additions

DESIGNER SOBI WING SLINGSBY ARCHITECT
nsw reg. 11690
37 Richard Road, Scotland Island
Sydney, NSW 2105
0413 459 015
sobi.slingsby@icloud.com

CLIENT
Jess & Andy Owens

DENEB DESIGN
3D SHADOW DIAGRAMS
VISUALISATION + ANALYSIS
02 9997 7480
info@denebdesign.com.au | denebdesign.com.au

PAGE : SD 01
SCALE : 1:300 (A3)
DATE : 10.01.25
VERSION : 01
REF : 2195

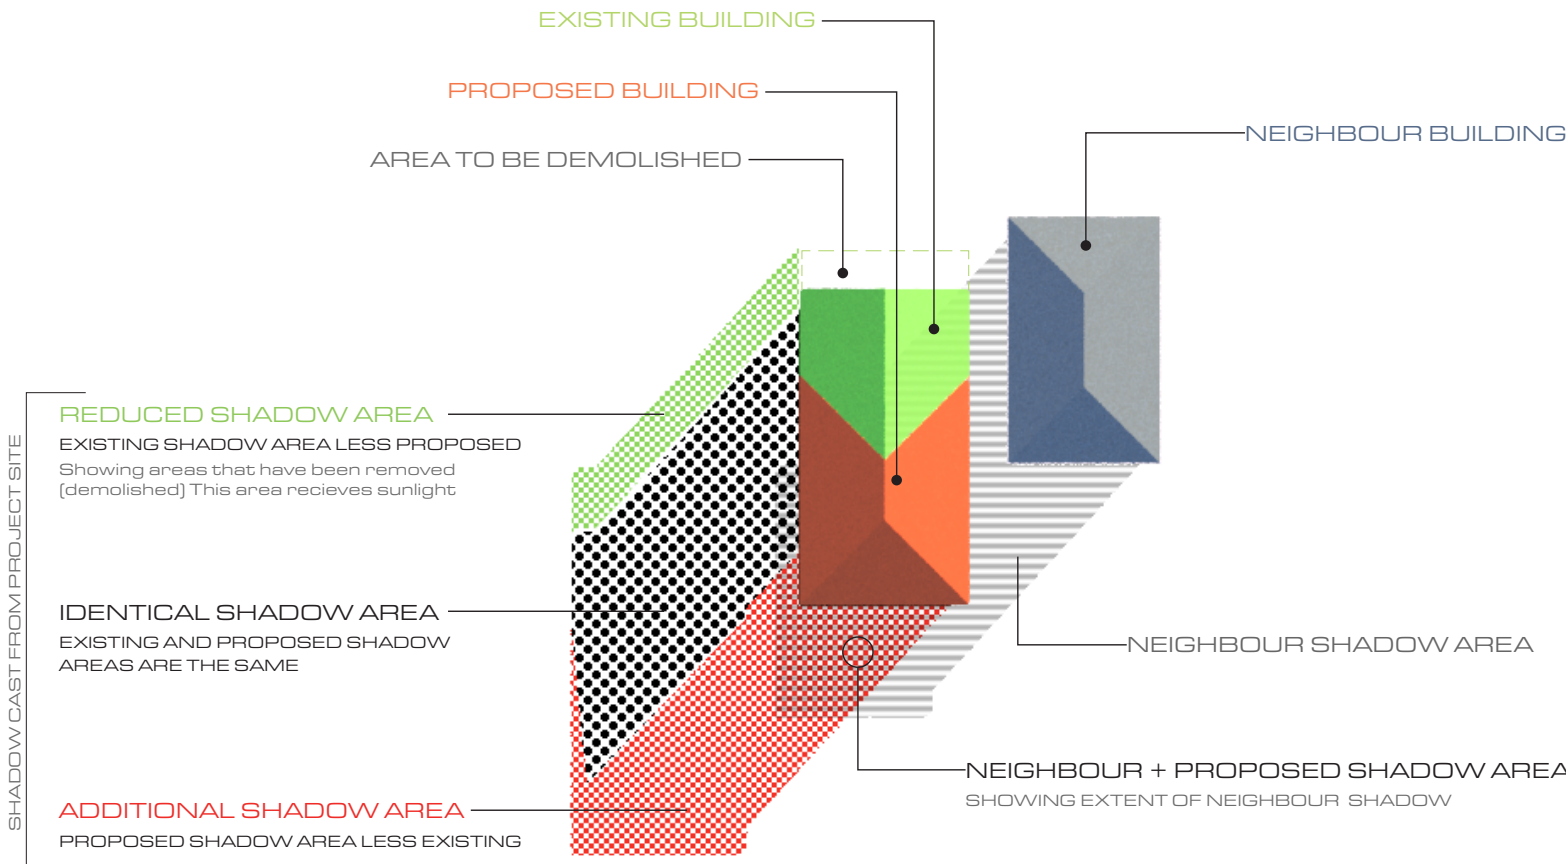


REFERENCE DESIGN - HOW TO READ GUIDE

NOTES

- Trees, landscape omitted from calculations
- Side Fence / Existing retaining walls shown as Existing Shadow.
- True north used as solar north.
- Terrain is approximate outside of the site
- Limited survey information available on adjoining sites. refer Extent of Survey designation.
- Additional boundary lots beyond survey extent provided as a guide only - sourced from SIX MAPS & others.
- Winter solstice - 21 June
- Time Zone - AEST unless noted (Aust. Eastern Standard Time - AEST)

DATA SOURCE [in order of precedence]

- Registered Survey - Detailed Surveys, Ref 048/21 , 7.06.21
- Architectural Plans - Sobi Slingsby Architect - Dec 2024 issue
- Note: Neighbour details are modelled from Survey information.

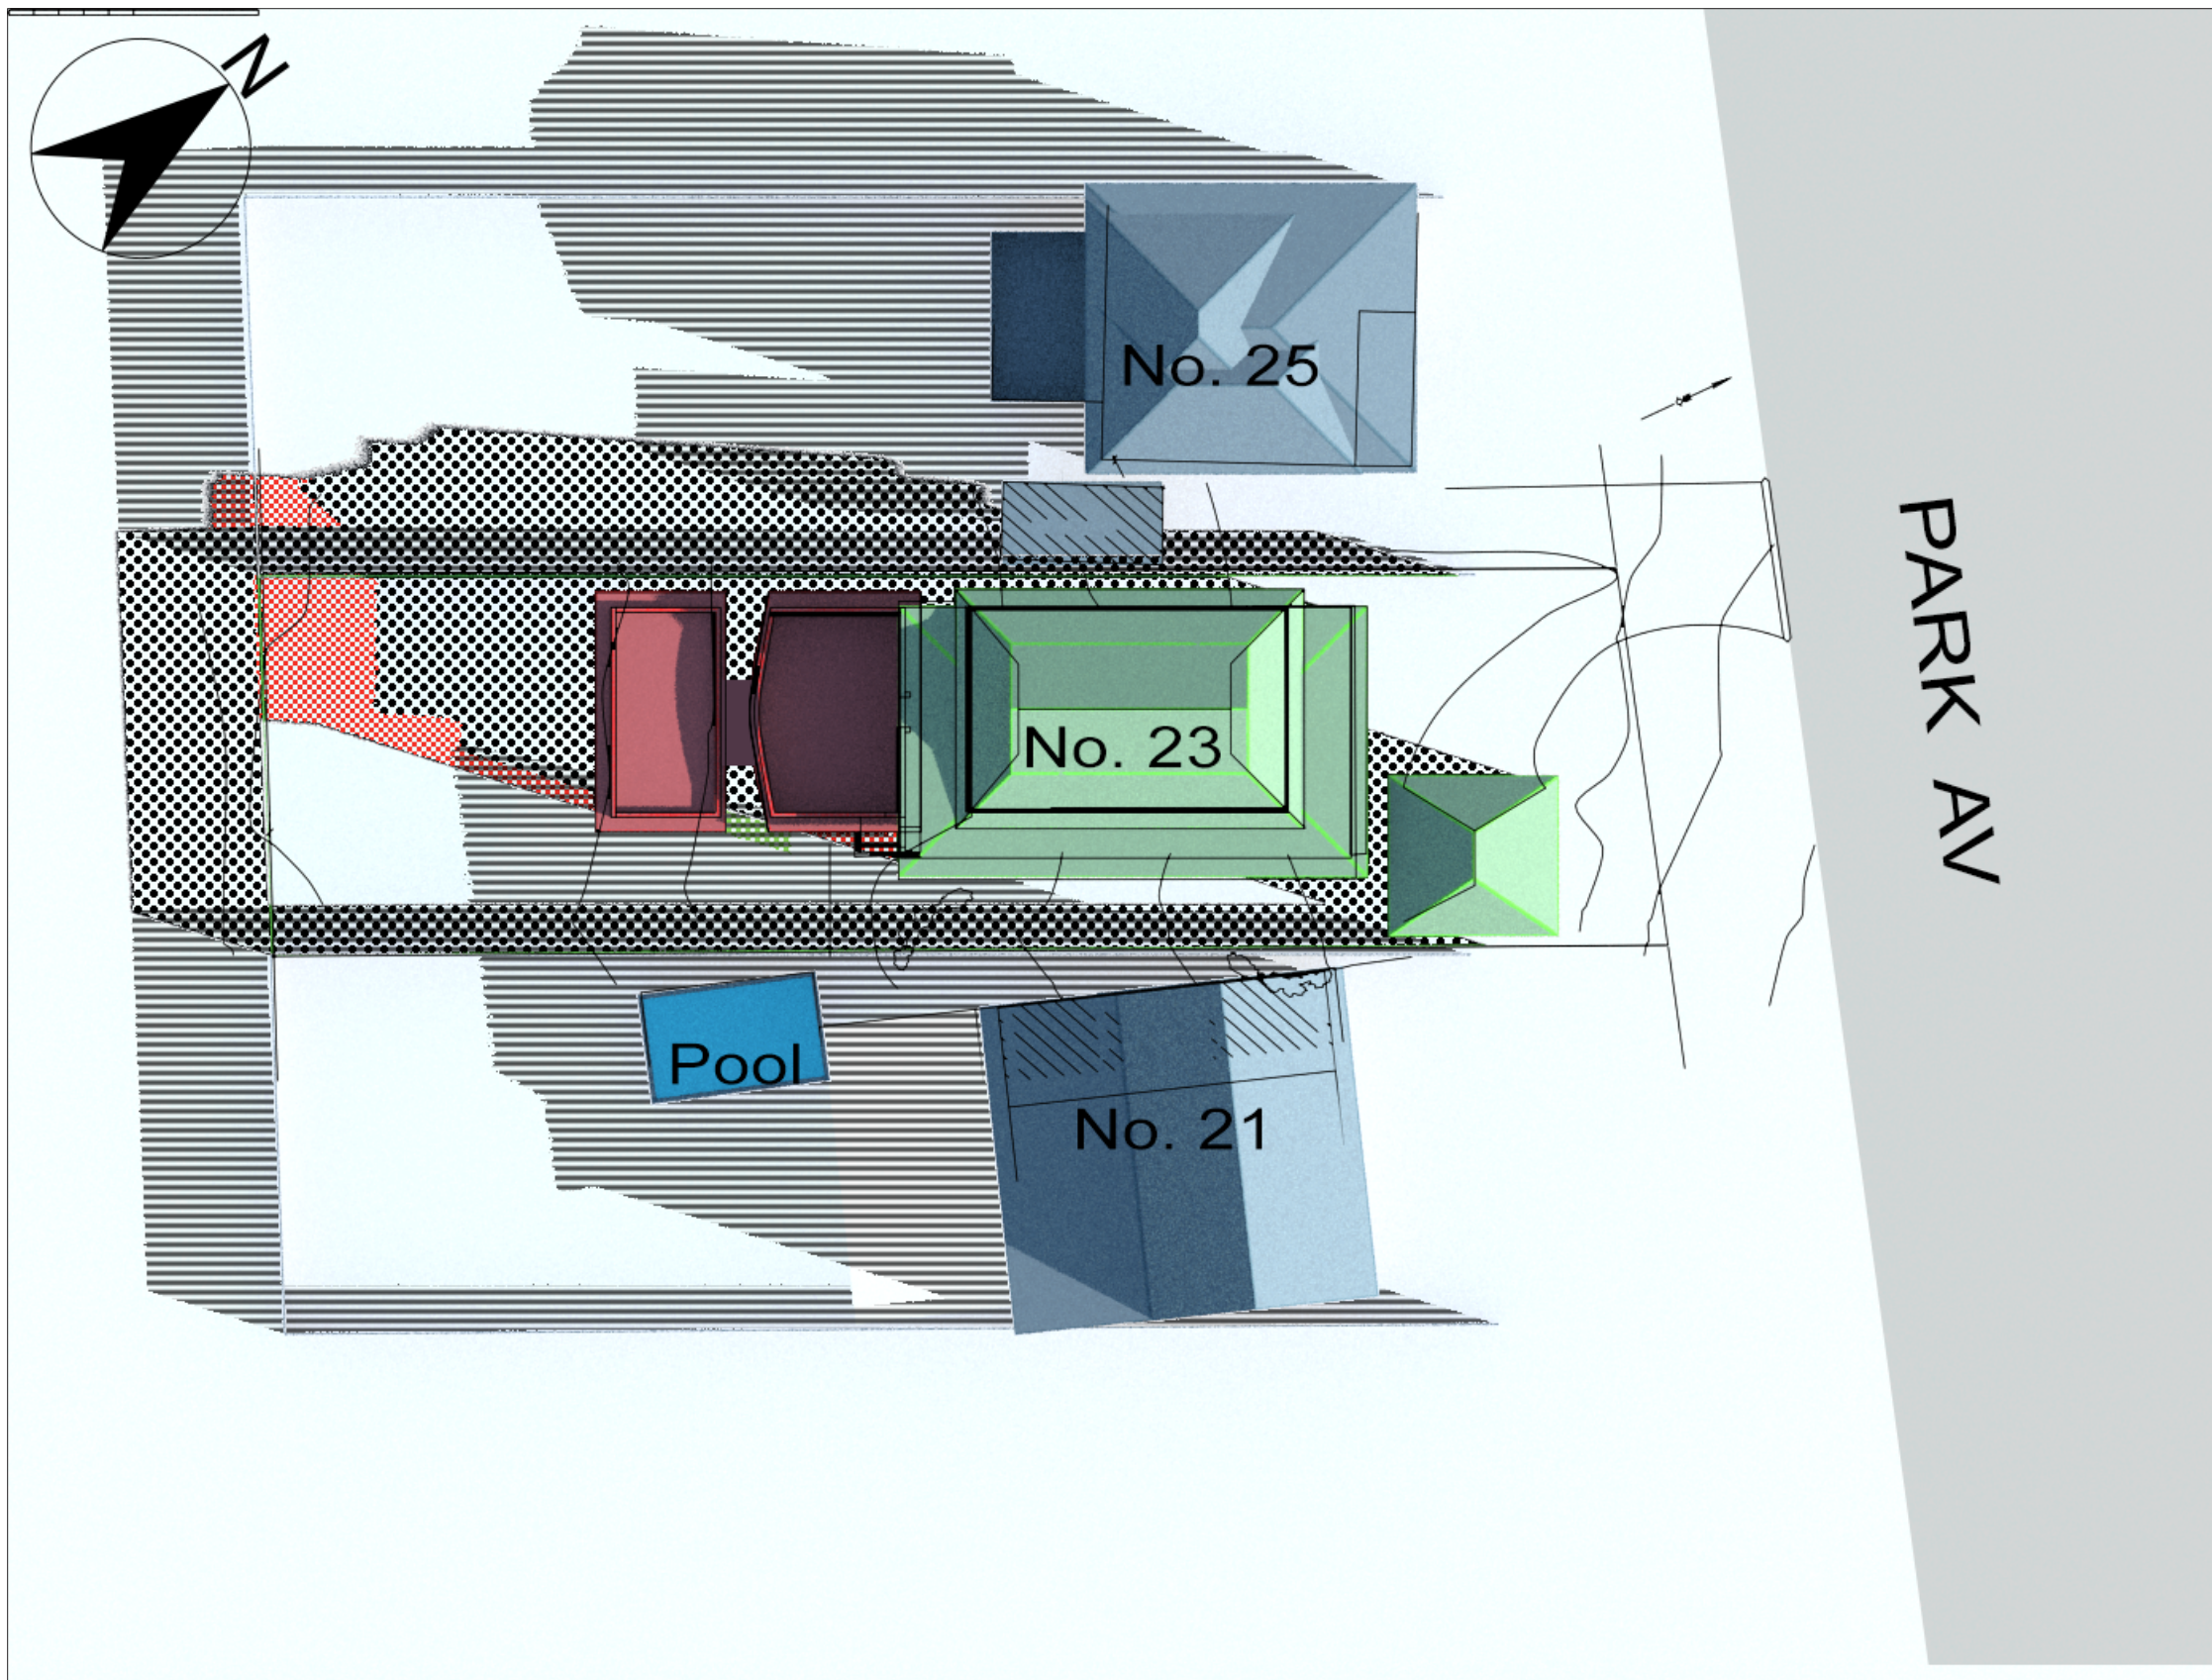

SHADOW AREA KEY

- ADDITIONAL
- REDUCED
- IDENTICAL
- NEIGHBOUR



0 10 1:300

0900
WINTER SOLSTICE
21 JUNE

TITLE
SHADOW DIAGRAMS
PLAN

PROJECT
23 PARK AVE
AVALON BEACH NSW
Alterations and Additions



DESIGNER SOBI WING SLINGSBY ARCHITECT
nsw reg. 11690
37 Richard Road, Scotland Island
Sydney, NSW 2105
0413 459 015
sobi.slingsby@icloud.com

CLIENT
Jess & Andy Owens

DENEB DESIGN
3D SHADOW DIAGRAMS
VISUALISATION + ANALYSIS
02 9997 7480
info@denebdesign.com.au | denebdesign.com.au

PAGE : SD 02
SCALE : 1:300 (A3)
DATE : 10.01.25
VERSION : 01
REF : 2195



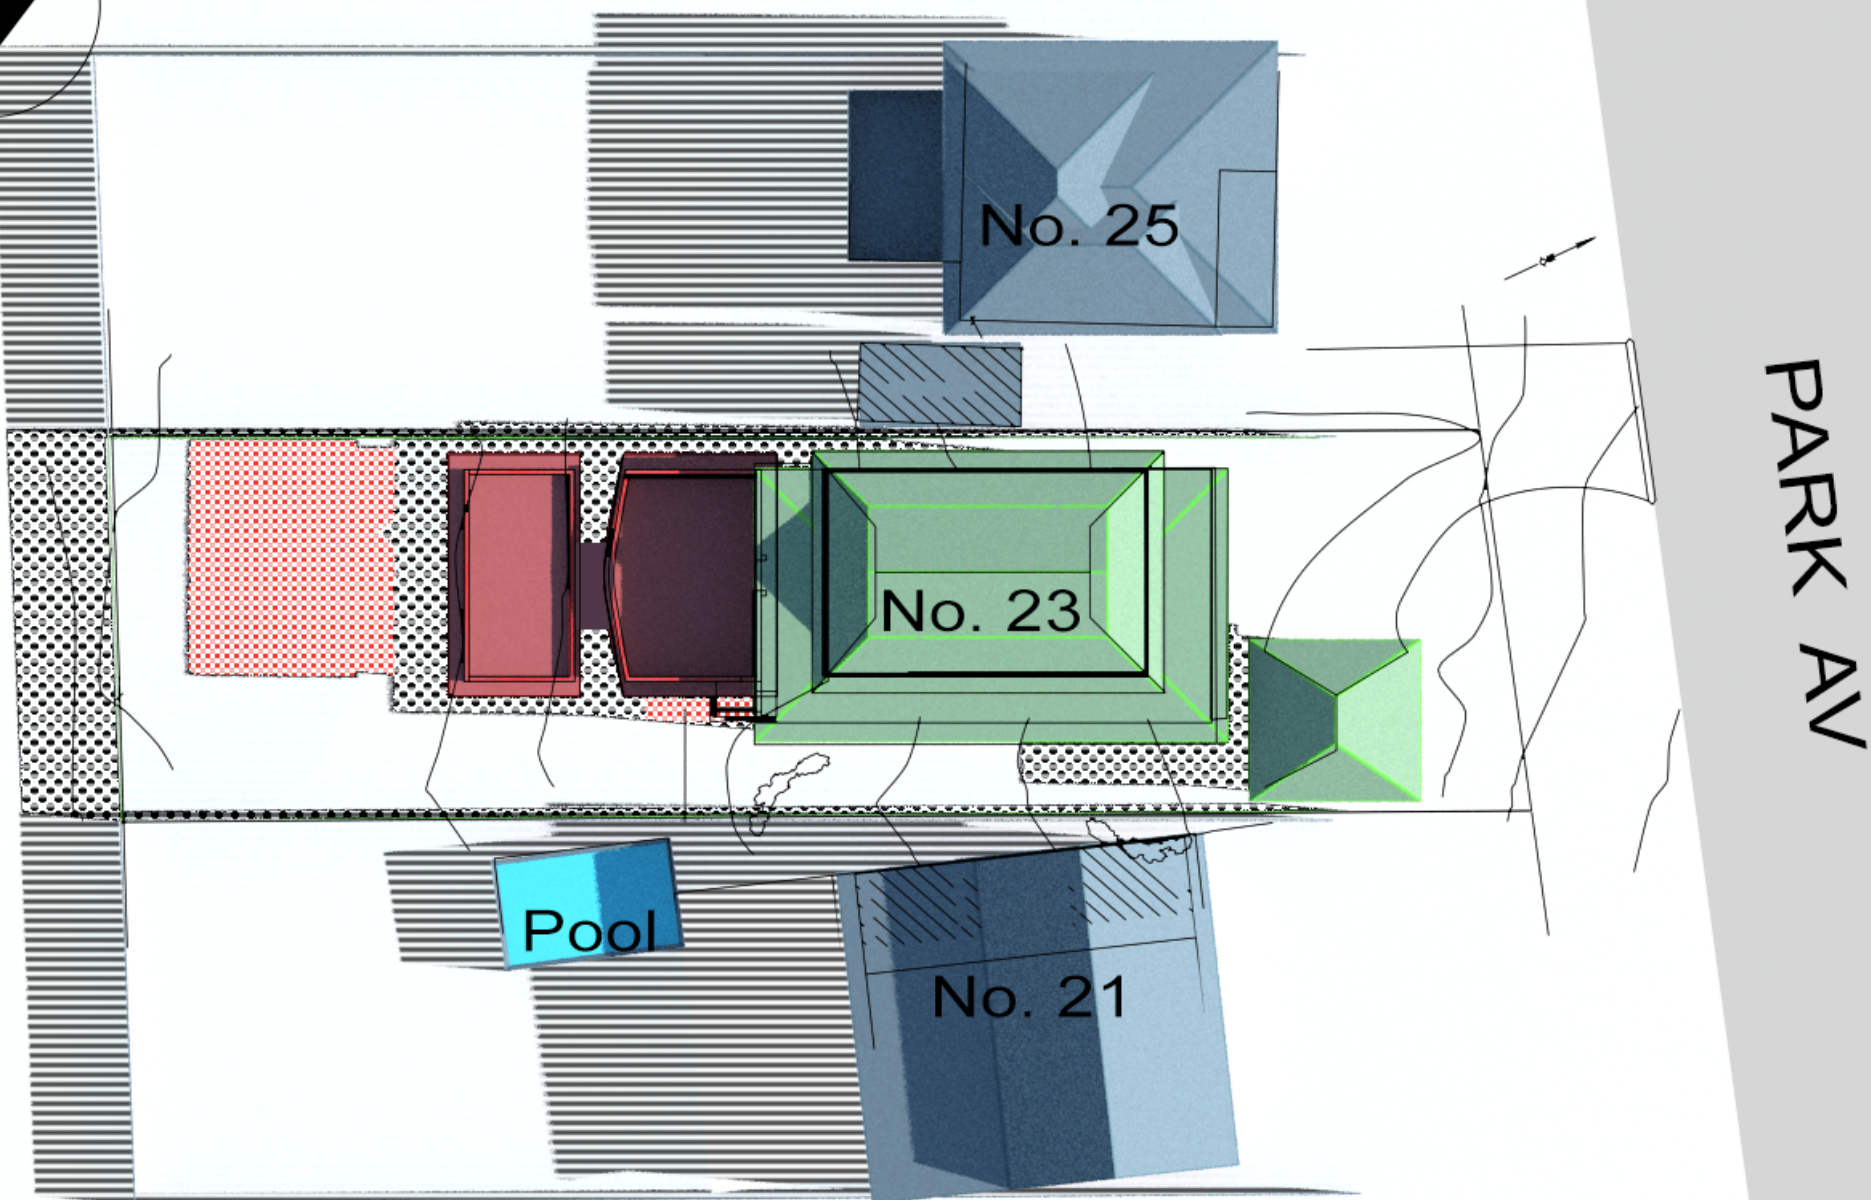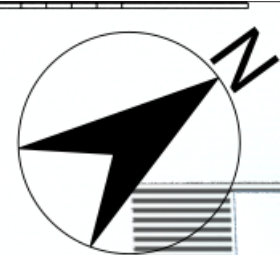

SHADOW AREA KEY

- ADDITIONAL
- REDUCED
- IDENTICAL
- NEIGHBOUR



0 10 1:300

1000
WINTER SOLSTICE
21 JUNE

TITLE
SHADOW DIAGRAMS
PLAN

PROJECT
23 PARK AVE
AVALON BEACH NSW
Alterations and Additions



DESIGNER SOBI WING SLINGSBY ARCHITECT
nsw reg. 11690
37 Richard Road, Scotland Island
Sydney, NSW 2105
0413 459 015
sobi.slingsby@icloud.com

CLIENT
Jess & Andy Owens

DENEb DESIGN
3D SHADOW DIAGRAMS
VISUALISATION + ANALYSIS
02 9997 7480
info@denebdesign.com.au | denebdesign.com.au



PAGE : SD 03
SCALE : 1:300 (A3)
DATE : 10.01.25
VERSION : 01
REF : 2195

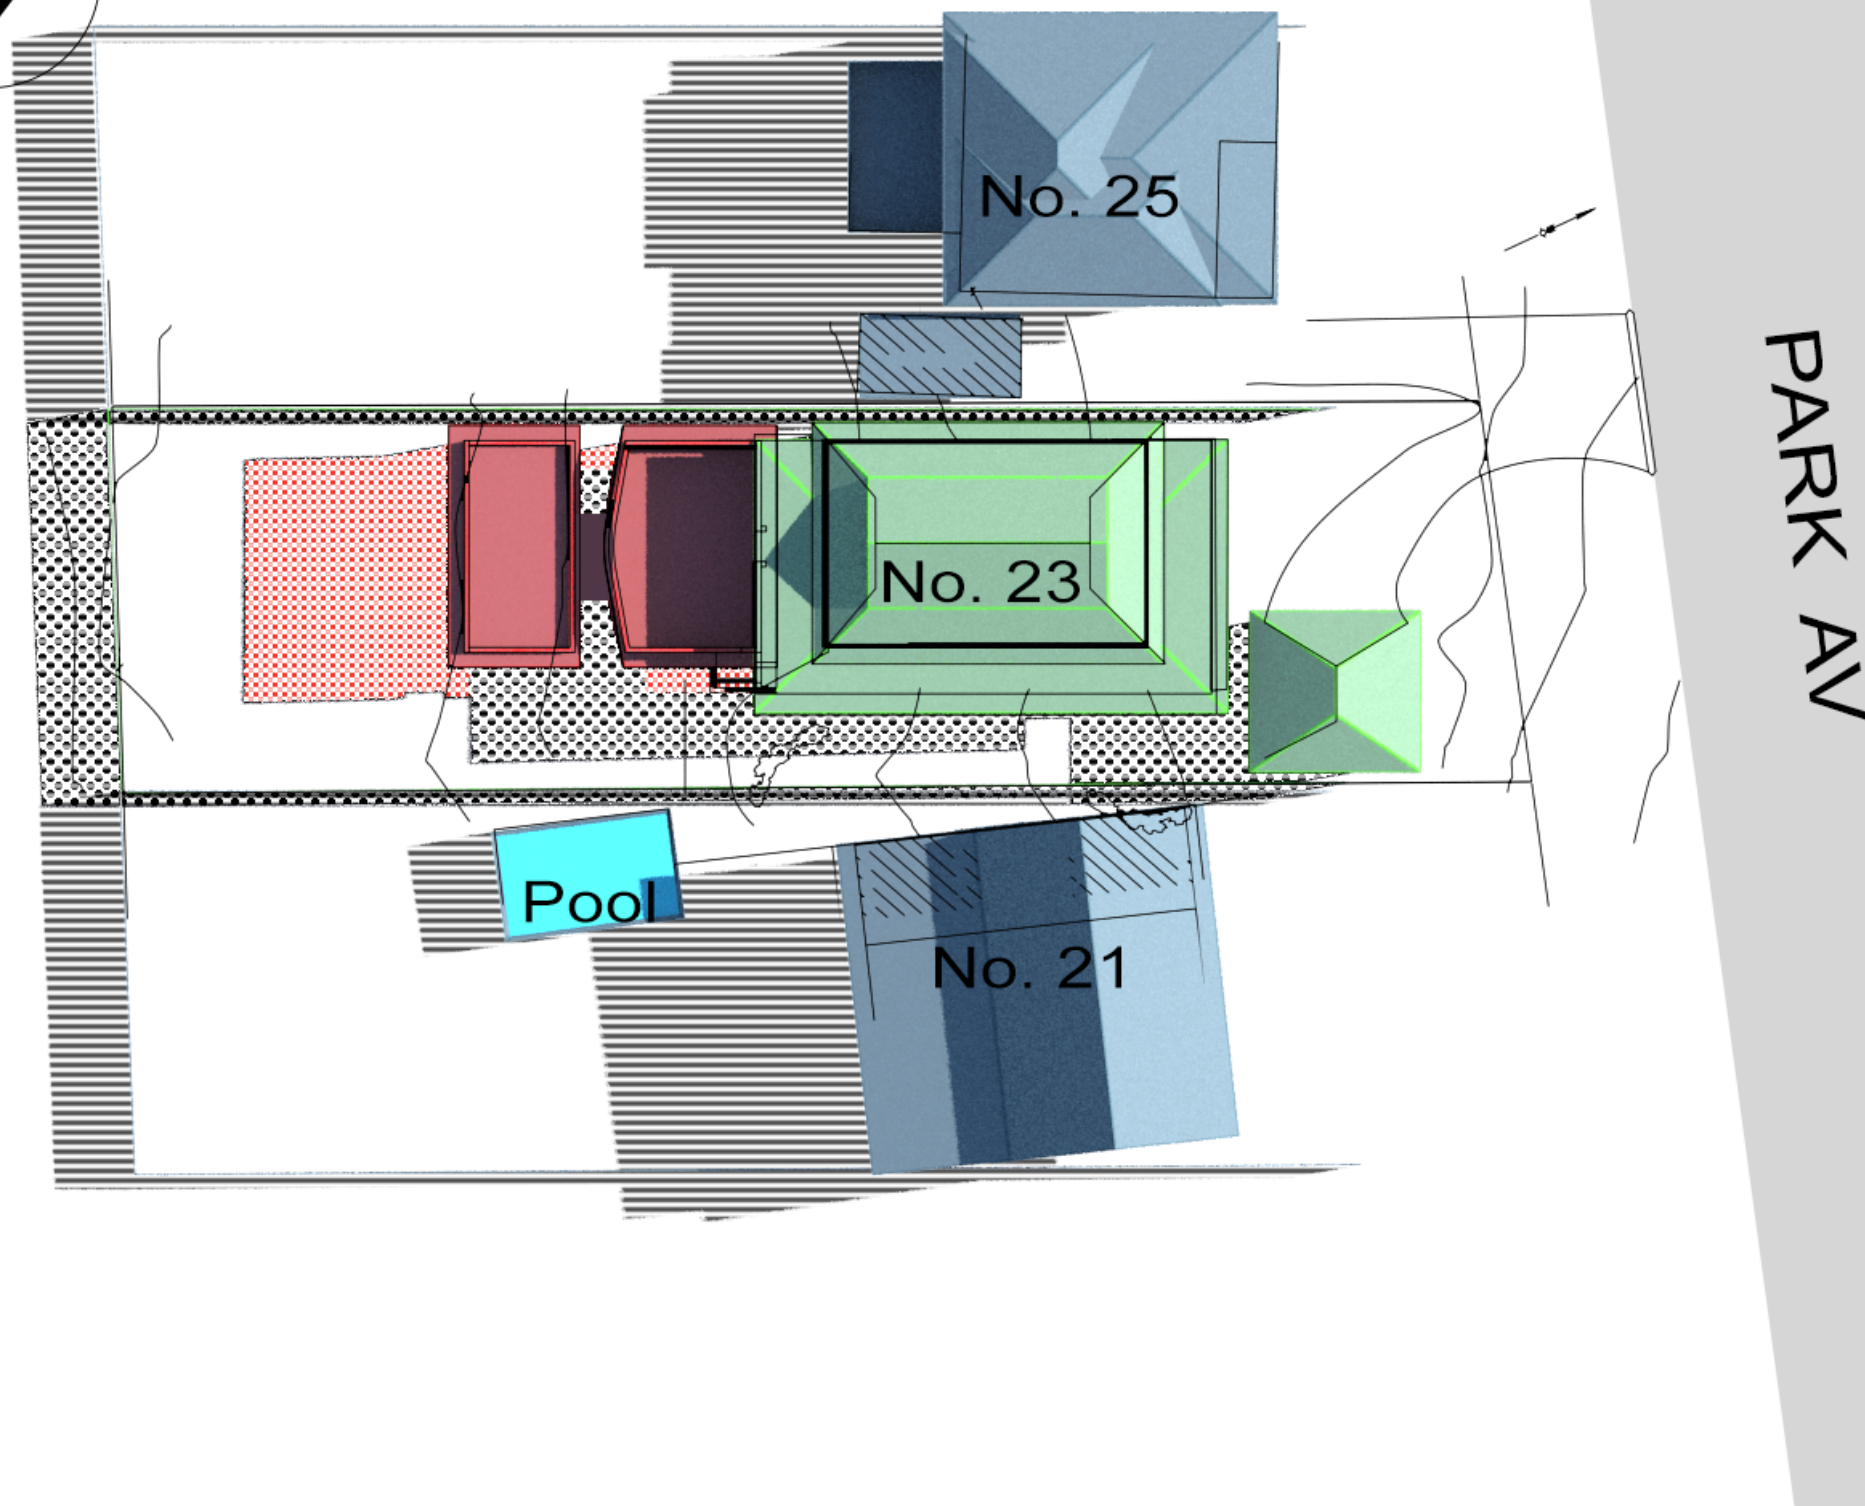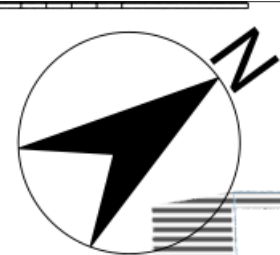

SHADOW AREA KEY

- ADDITIONAL
- REDUCED
- IDENTICAL
- NEIGHBOUR



0 10 1:300

1 1 00
WINTER SOLSTICE
21 JUNE

TITLE
SHADOW DIAGRAMS
PLAN

PROJECT
23 PARK AVE
AVALON BEACH NSW
Alterations and Additions



DESIGNER SOBI WING SLINGSBY ARCHITECT
nsw reg. 11690
37 Richard Road, Scotland Island
Sydney, NSW 2105
0413 459 015
sobi.slingsby@icloud.com

CLIENT
Jess & Andy Owens

DENEB DESIGN
3D SHADOW DIAGRAMS
VISUALISATION + ANALYSIS
02 9997 7480
info@denebdesign.com.au | denebdesign.com.au



PAGE : SD 04
SCALE : 1:300 (A3)
DATE : 10.01.25
VERSION : 01
REF : 2195

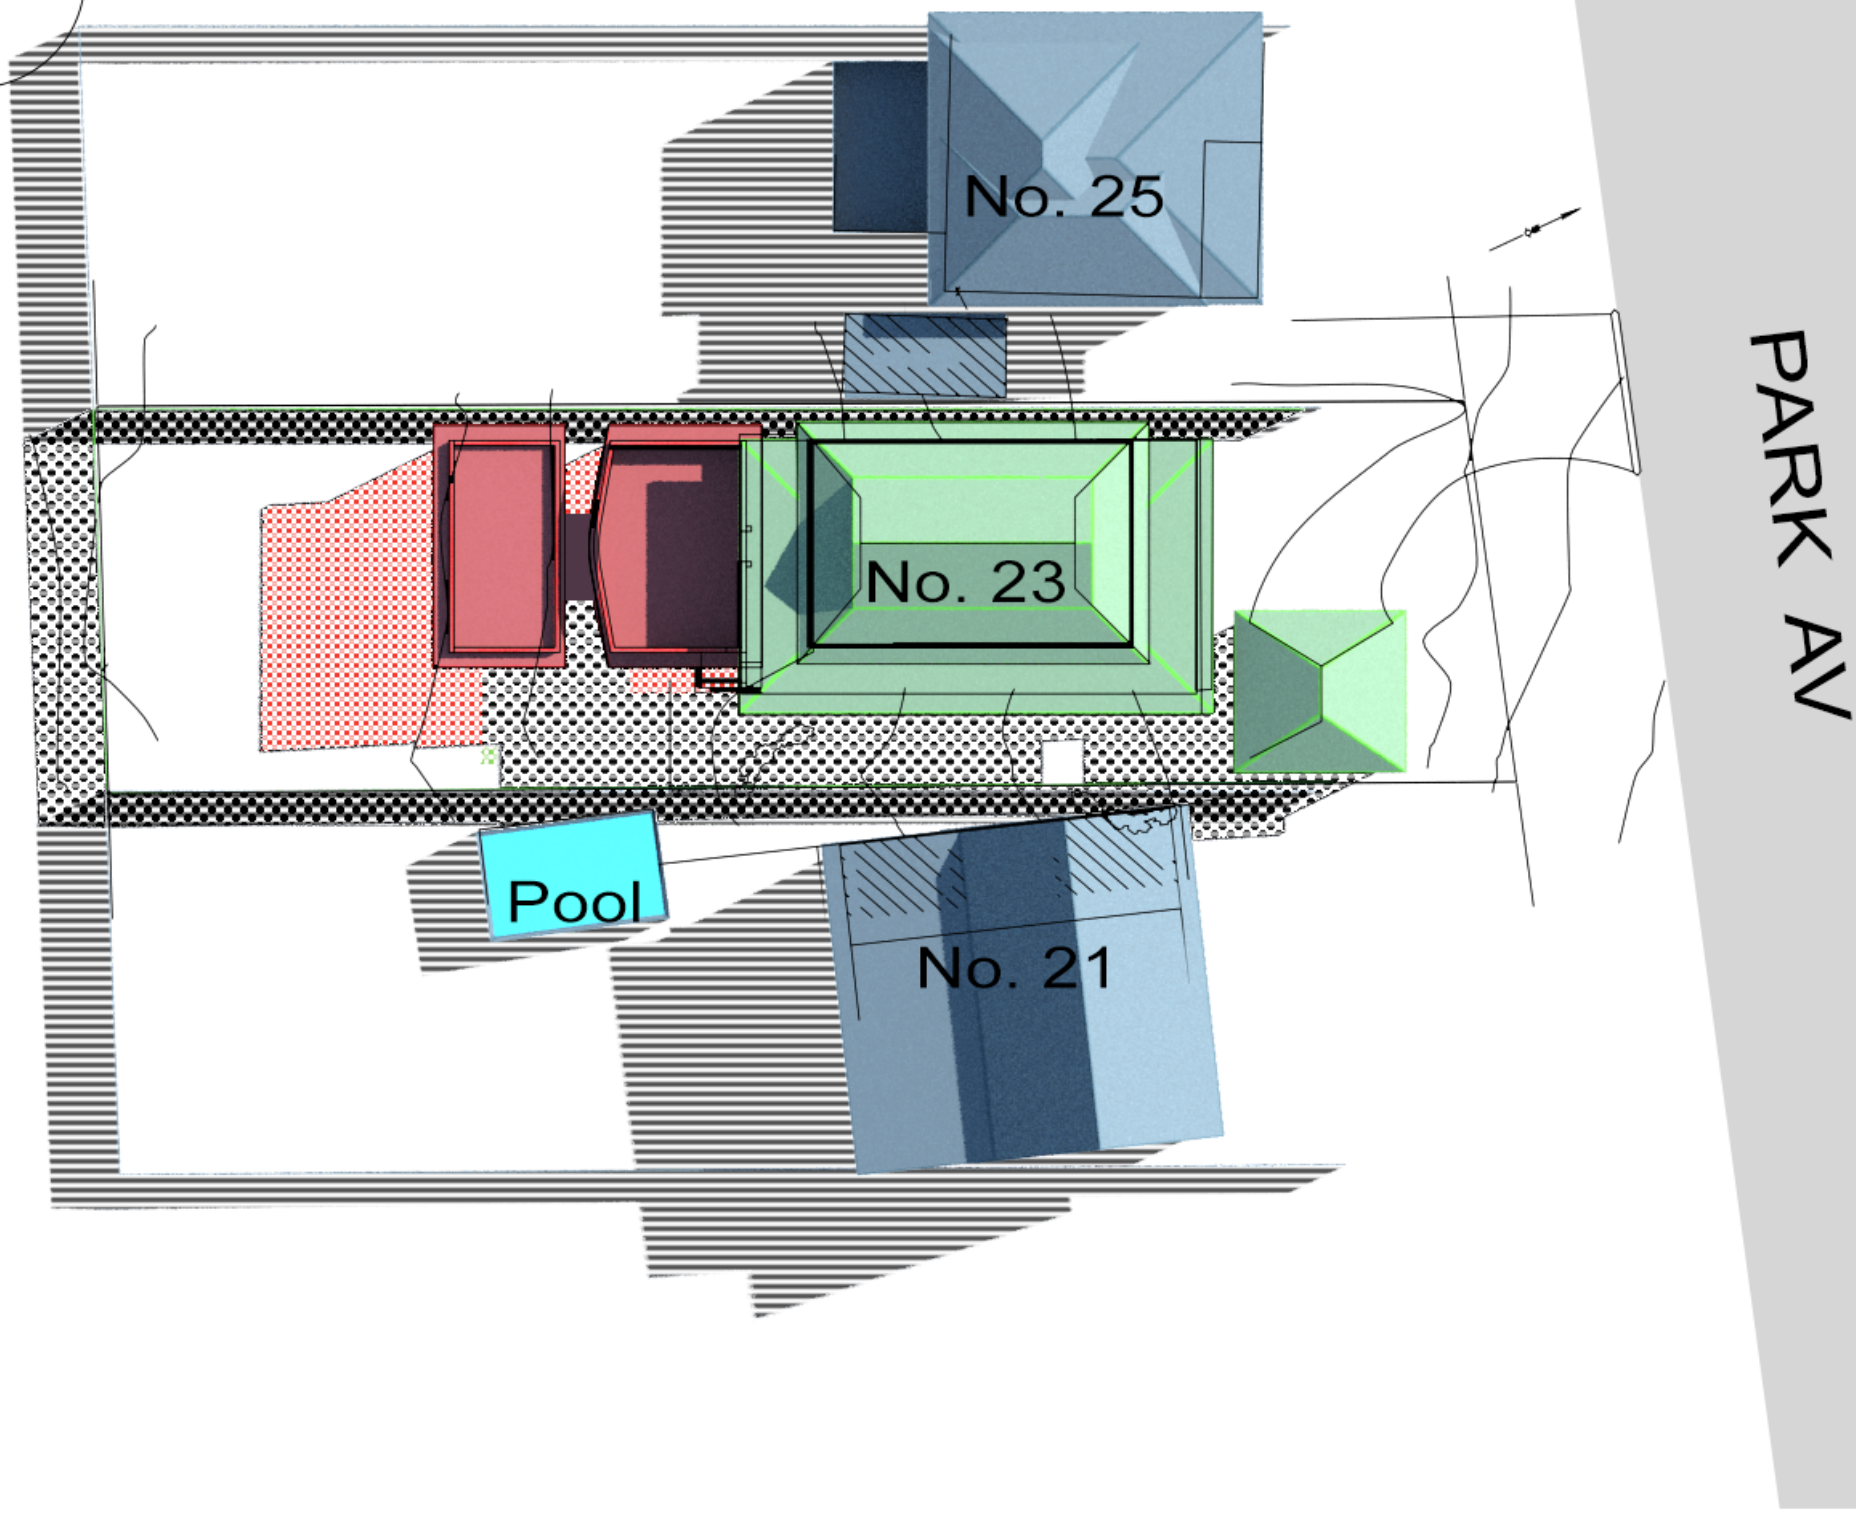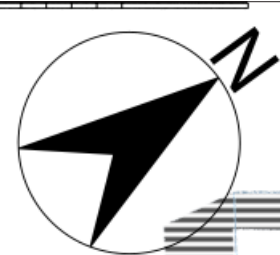

SHADOW AREA KEY

- ADDITIONAL
- REDUCED
- IDENTICAL
- NEIGHBOUR



0 10 1:300

1200
WINTER SOLSTICE
21 JUNE

TITLE
SHADOW DIAGRAMS
PLAN

PROJECT
23 PARK AVE
AVALON BEACH NSW
Alterations and Additions



DESIGNER SOBI WING SLINGSBY ARCHITECT
nsw reg. 11690
37 Richard Road, Scotland Island
Sydney, NSW 2105
0413 459 015
sobi.slingsby@icloud.com

CLIENT
Jess & Andy Owens

DENEB DESIGN
3D SHADOW DIAGRAMS
VISUALISATION + ANALYSIS
02 9997 7480
info@denebdesign.com.au | denebdesign.com.au



PAGE : SD 05
SCALE : 1:300 (A3)
DATE : 10.01.25
VERSION : 01
REF : 2195

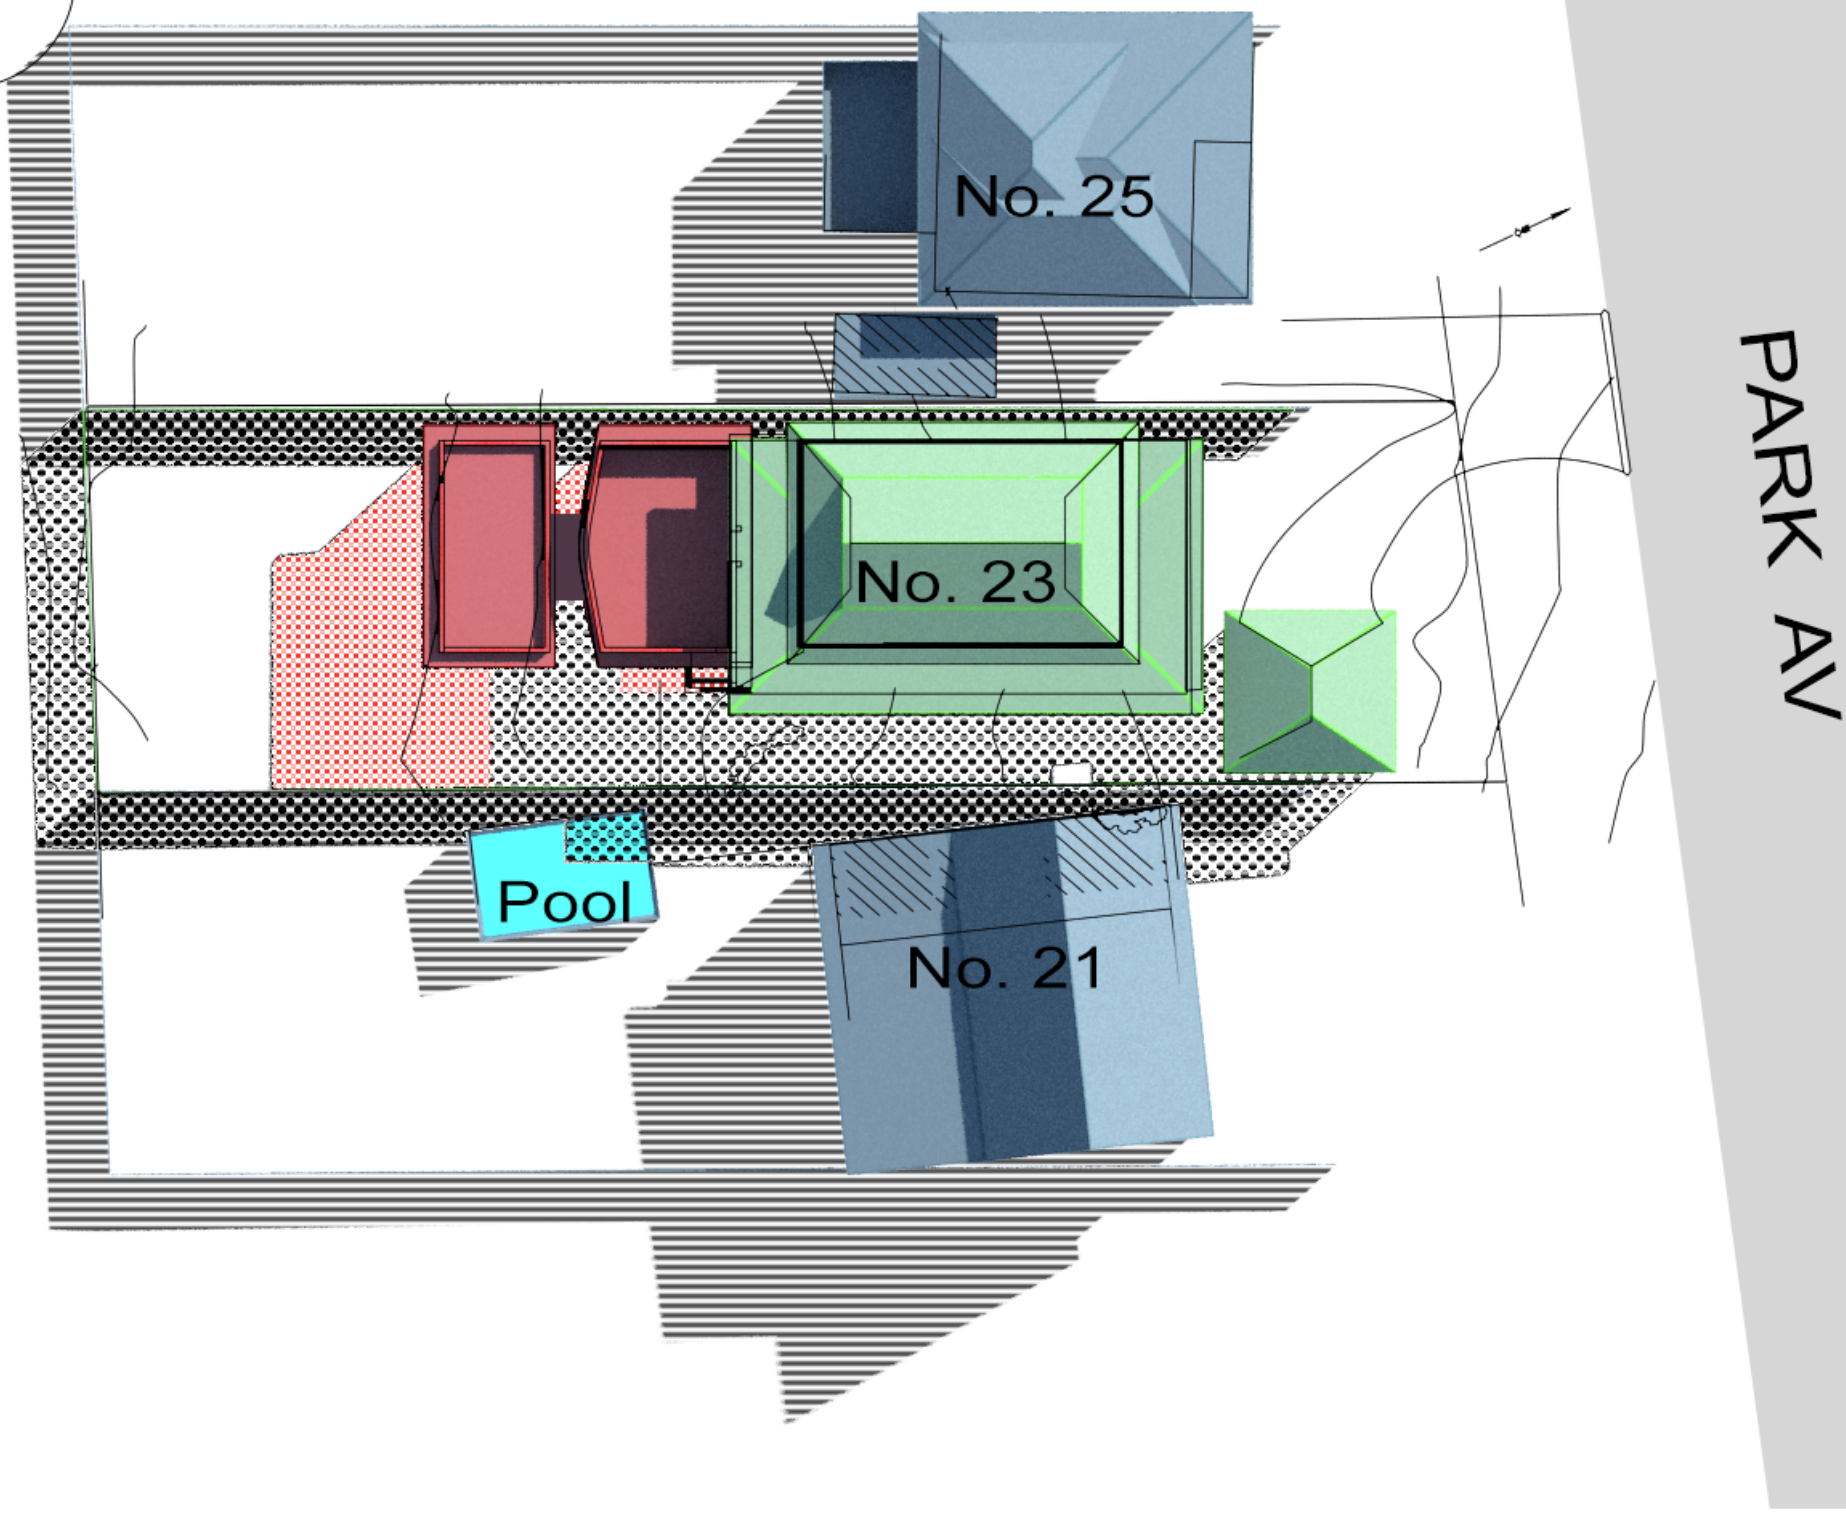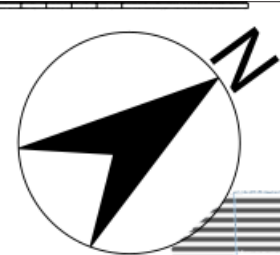

CERTIFIED SHADOW DIAGRAM
No : SDC219501
Refer to attached Certificate.
Certifier:
C McFadzean
B Arch BA (Arch) IES ABSA AAAI
Member of IES
(The Illuminating Engineers Society of Australia)

SHADOW AREA KEY

- ADDITIONAL
- REDUCED
- IDENTICAL
- NEIGHBOUR



0 10 1:300

1300
WINTER SOLSTICE
21 JUNE

TITLE
SHADOW DIAGRAMS
PLAN

PROJECT
23 PARK AVE
AVALON BEACH NSW
Alterations and Additions



DESIGNER SOBI WING SLINGSBY ARCHITECT
nsw reg. 11690
37 Richard Road, Scotland Island
Sydney, NSW 2105
0413 459 015
sobi.slingsby@icloud.com

CLIENT
Jess & Andy Owens

DENEB DESIGN
3D SHADOW DIAGRAMS
VISUALISATION + ANALYSIS
02 9997 7480
info@denebdesign.com.au | denebdesign.com.au



PAGE : SD 06
SCALE : 1:300 (A3)
DATE : 10.01.25
VERSION : 01
REF : 2195

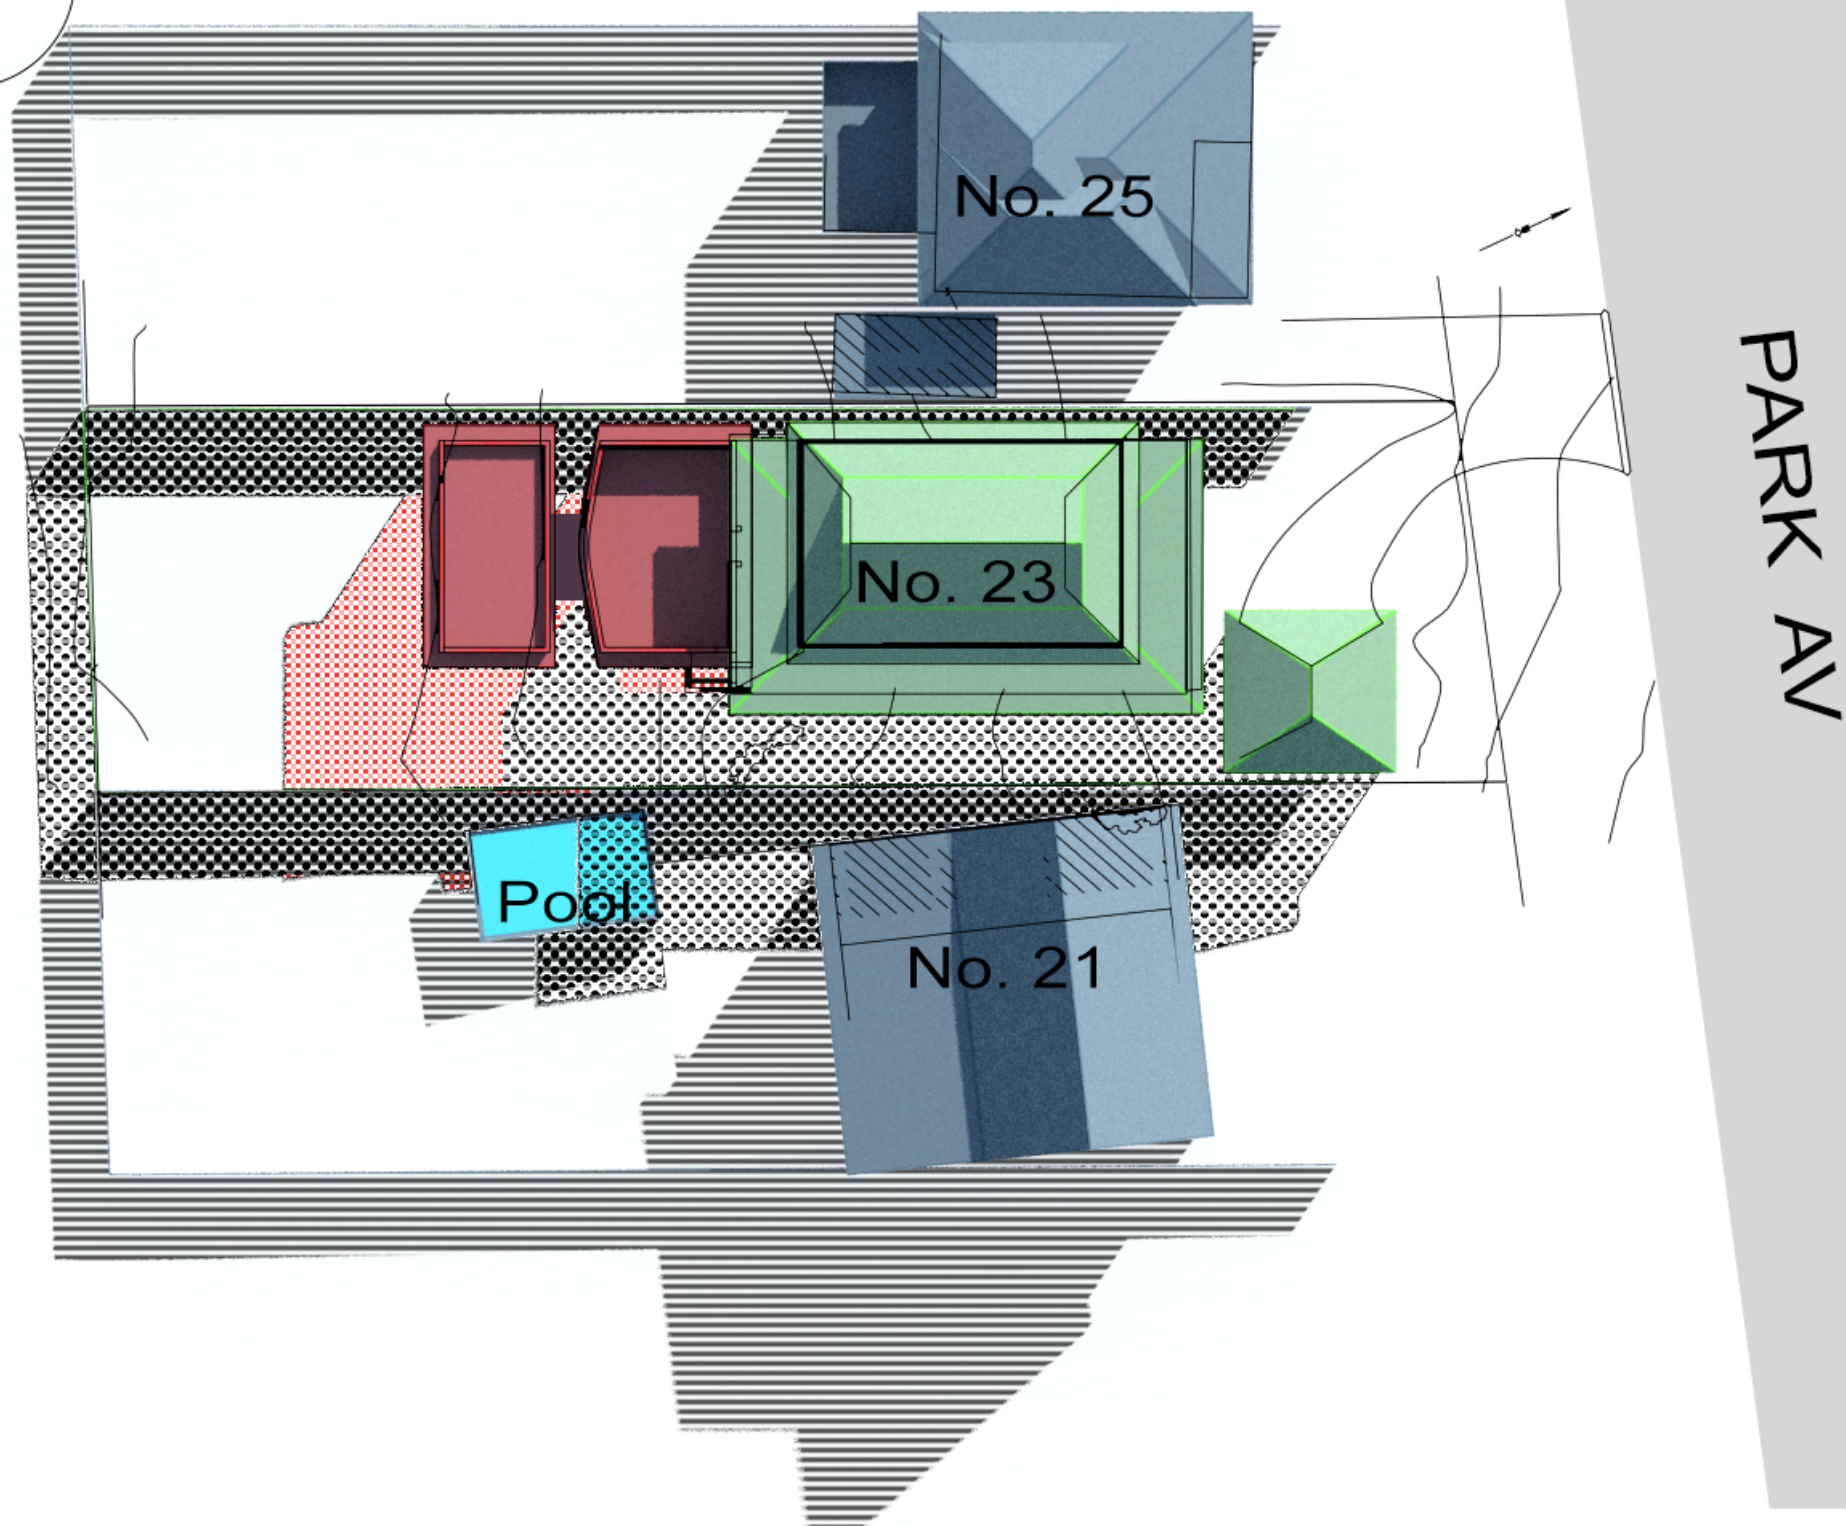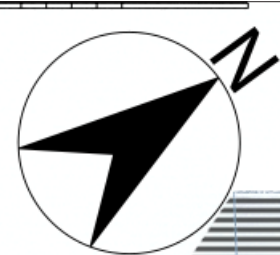

CERTIFIED SHADOW DIAGRAM
No : SDC219501
Refer to attached Certificate.
Certifier:
C McFadzean
B Arch BA (Arch) IES ABSA AAAI
Member of IES
(The Illuminating Engineers Society of Australia)

SHADOW AREA KEY

- ADDITIONAL
- REDUCED
- IDENTICAL
- NEIGHBOUR



0 10 1:300

1400
WINTER SOLSTICE
21 JUNE

TITLE
SHADOW DIAGRAMS
PLAN

PROJECT
23 PARK AVE
AVALON BEACH NSW
Alterations and Additions



DESIGNER SOBI WING SLINGSBY ARCHITECT
nsw reg. 11690
37 Richard Road, Scotland Island
Sydney, NSW 2105
0413 459 015
sobi.slingsby@icloud.com

CLIENT
Jess & Andy Owens

DENEB DESIGN
3D SHADOW DIAGRAMS
VISUALISATION + ANALYSIS
02 9997 7480
info@denebdesign.com.au | denebdesign.com.au



PAGE : SD 07
SCALE : 1:300 (A3)
DATE : 10.01.25
VERSION : 01
REF : 2195

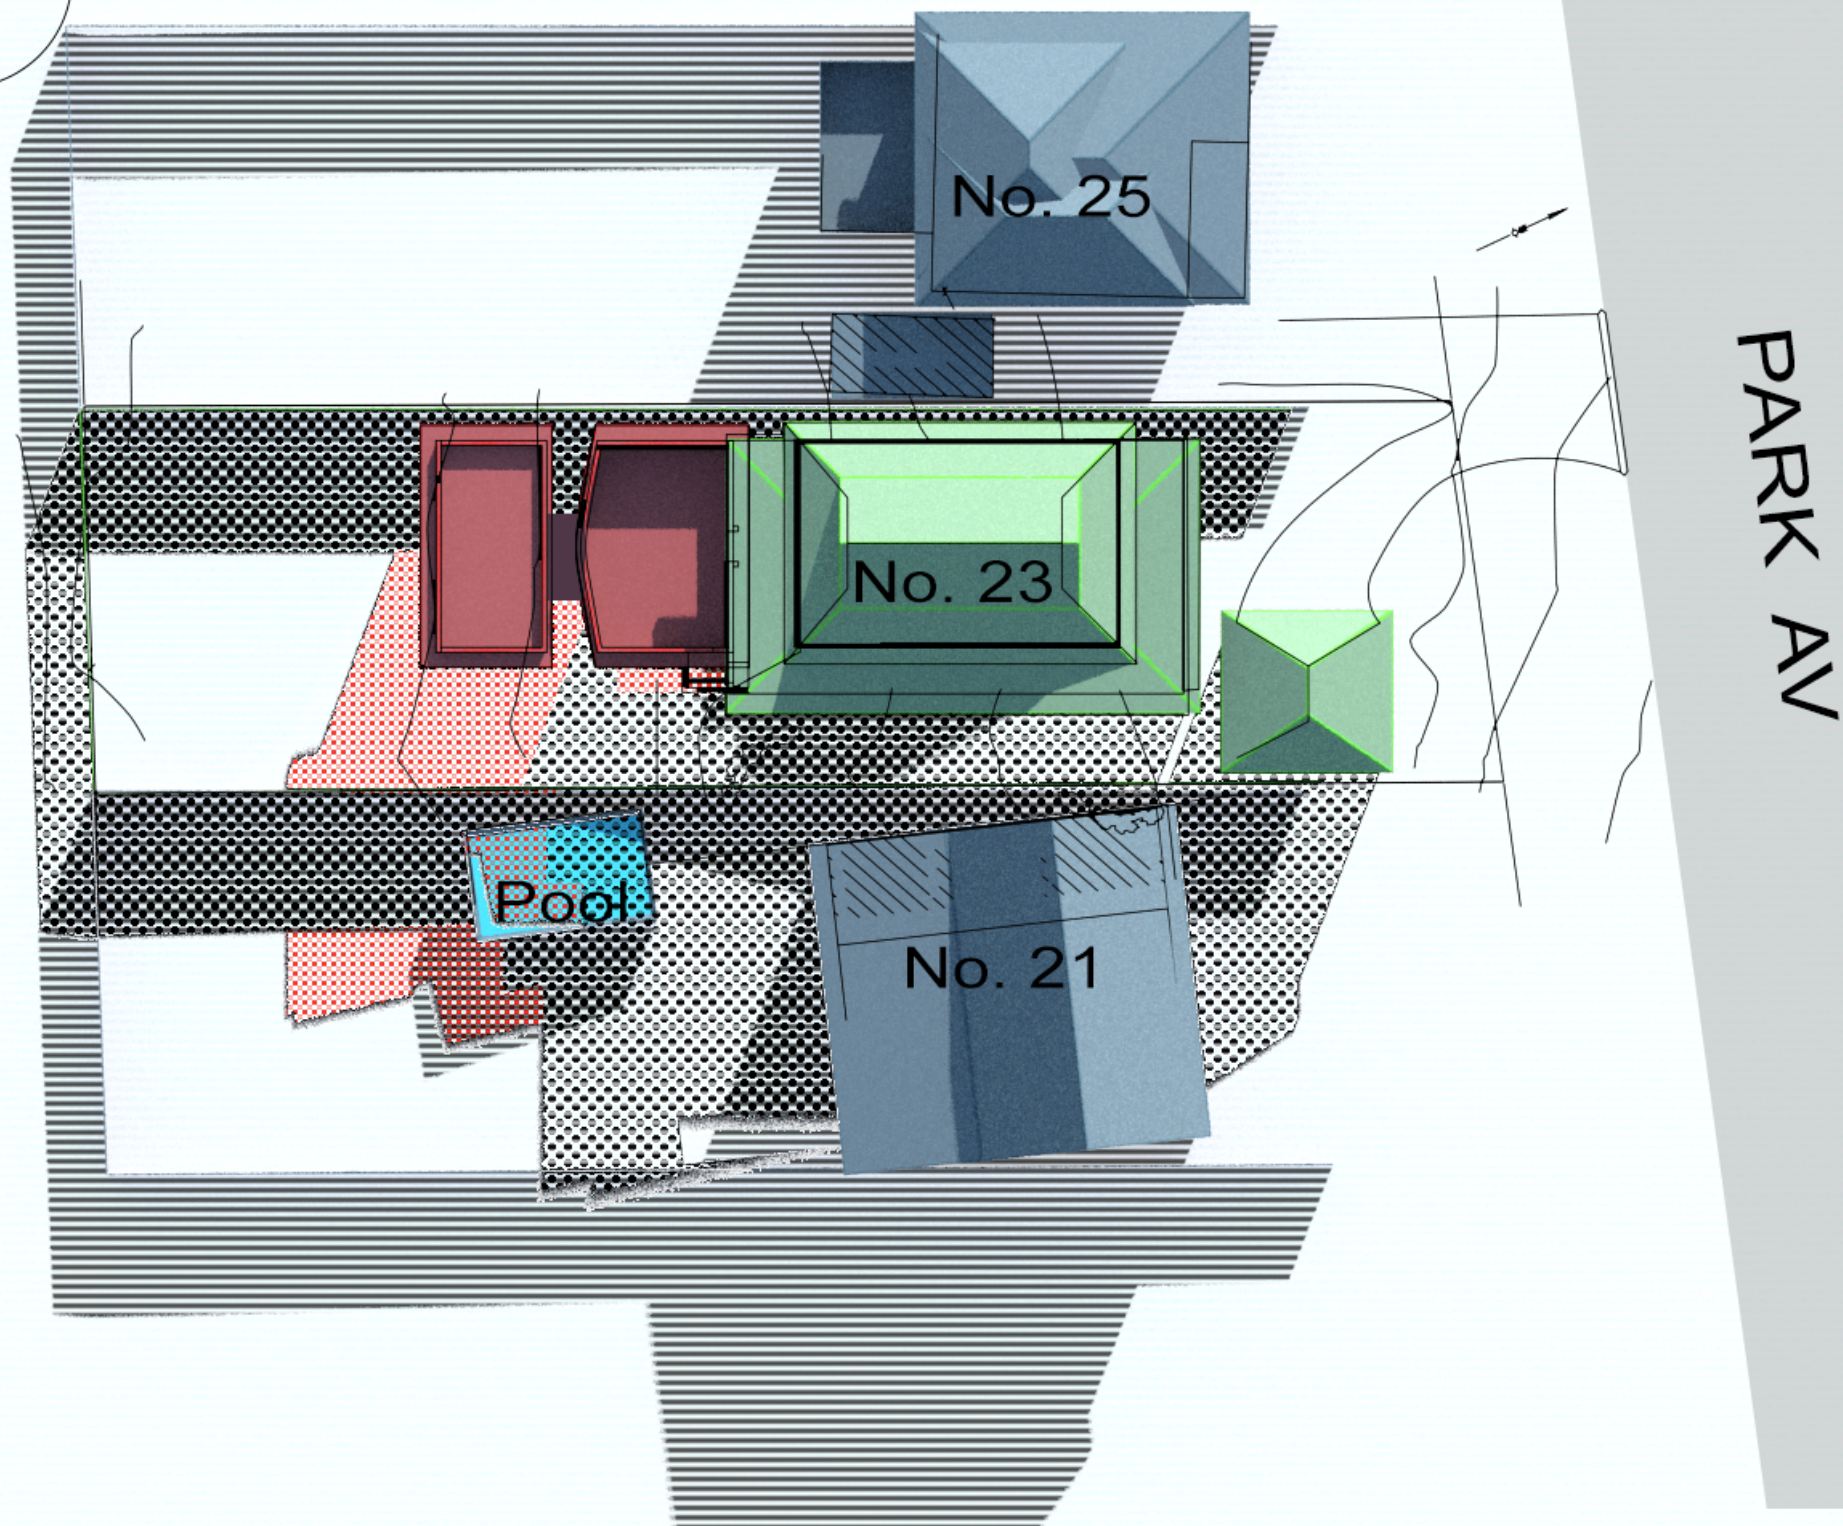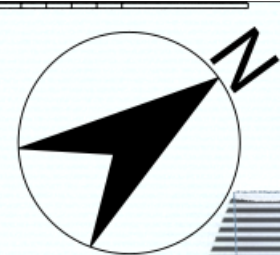

CERTIFIED SHADOW DIAGRAM
No : SDC219501
Refer to attached Certificate.
Certifier:
C McFadzean
B Arch BA (Arch) IES ABSA AAAI
Member of IES
(The Illuminating Engineers Society of Australia)

SHADOW AREA KEY

- ADDITIONAL
- REDUCED
- IDENTICAL
- NEIGHBOUR



0 10 1:300

1500
WINTER SOLSTICE
21 JUNE

TITLE
SHADOW DIAGRAMS
PLAN

PROJECT
23 PARK AVE
AVALON BEACH NSW
Alterations and Additions

DESIGNER SOBI WING SLINGSBY ARCHITECT
nsw reg. 11690
37 Richard Road, Scotland Island
Sydney, NSW 2105
0413 459 015
sobi.slingsby@icloud.com

CLIENT
Jess & Andy Owens

DENEb DESIGN
3D SHADOW DIAGRAMS
VISUALISATION + ANALYSIS
02 9997 7480
info@denebdesign.com.au | denebdesign.com.au



PAGE : SD 08
SCALE : 1:300 (A3)
DATE : 10.01.25
VERSION : 01
REF : 2195