


1 SHADOW 9AM 21/JUN  
1 : 500

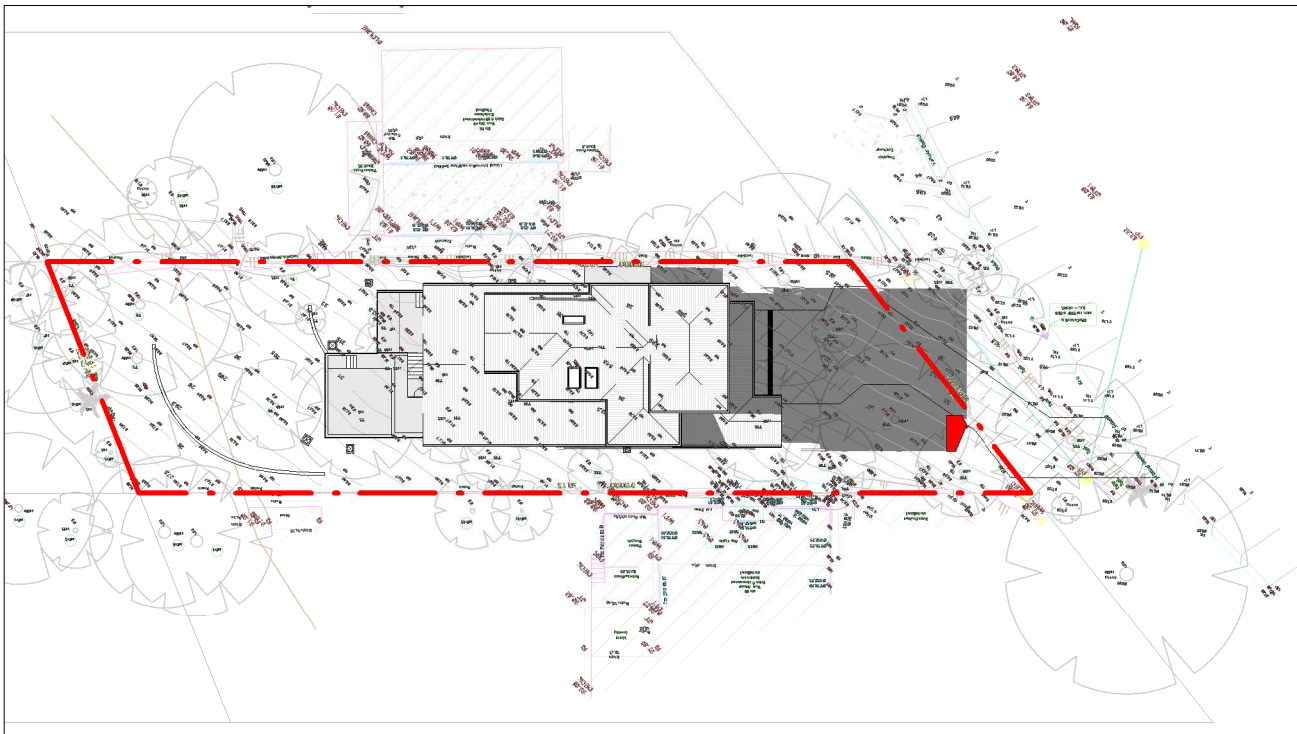

3 SHADOW 3PM 21/JUN  
1 : 500



2 SHADOW 12PM 21/JUN  
1 : 500


CHANGE TO OVERSHADOWING



ADDRESS:  
57/6-8 Herebert Street,  
St Leonards NSW 2065  
  
PH: (02) 8094 1209  
ABN: 79 160 683 929  
  
WEBSITE:  
www.riseprojects.com.au

DRAWN BY: G.P.  
CHECKED BY: C.P.  
  
All plans and drawing are copyright of  
RISE PROJECTS Pty Ltd.  
Any attempt in using or reproducing  
or copying the same, wholly or in part,  
without prior written permission from  
RISE will result in legal proceeding.

VIEW: SHADOW DIAGRAM  
  
Address:  
24 WANDEEN ROAD, CLAREVILLE 2107  
  
DW No. 101.1 REV: I

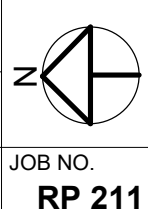


JOB NO.  
RP 211

SCALE :  
A3 /As indicated

Date:  
21/05/21

Date	Rev	Description
20/08/20	A	FOR DA
07/09/20	B	PRE-DA MEETING
26/10/20	C	CHANGE ROOF PITCH ON VOID
20/11/20	D	MASTER BED WALL MOVING IN 710MM
18/01/21	E	TP4, TREE FENCING, DRIVEWAY WALL
19/01/21	F	PRIVACY SCREEN, OPAQUE WINDOWS
26/03/21	G	CC PLAN

Date	Rev	Description
21/05/21	I	CONSTRUCTION

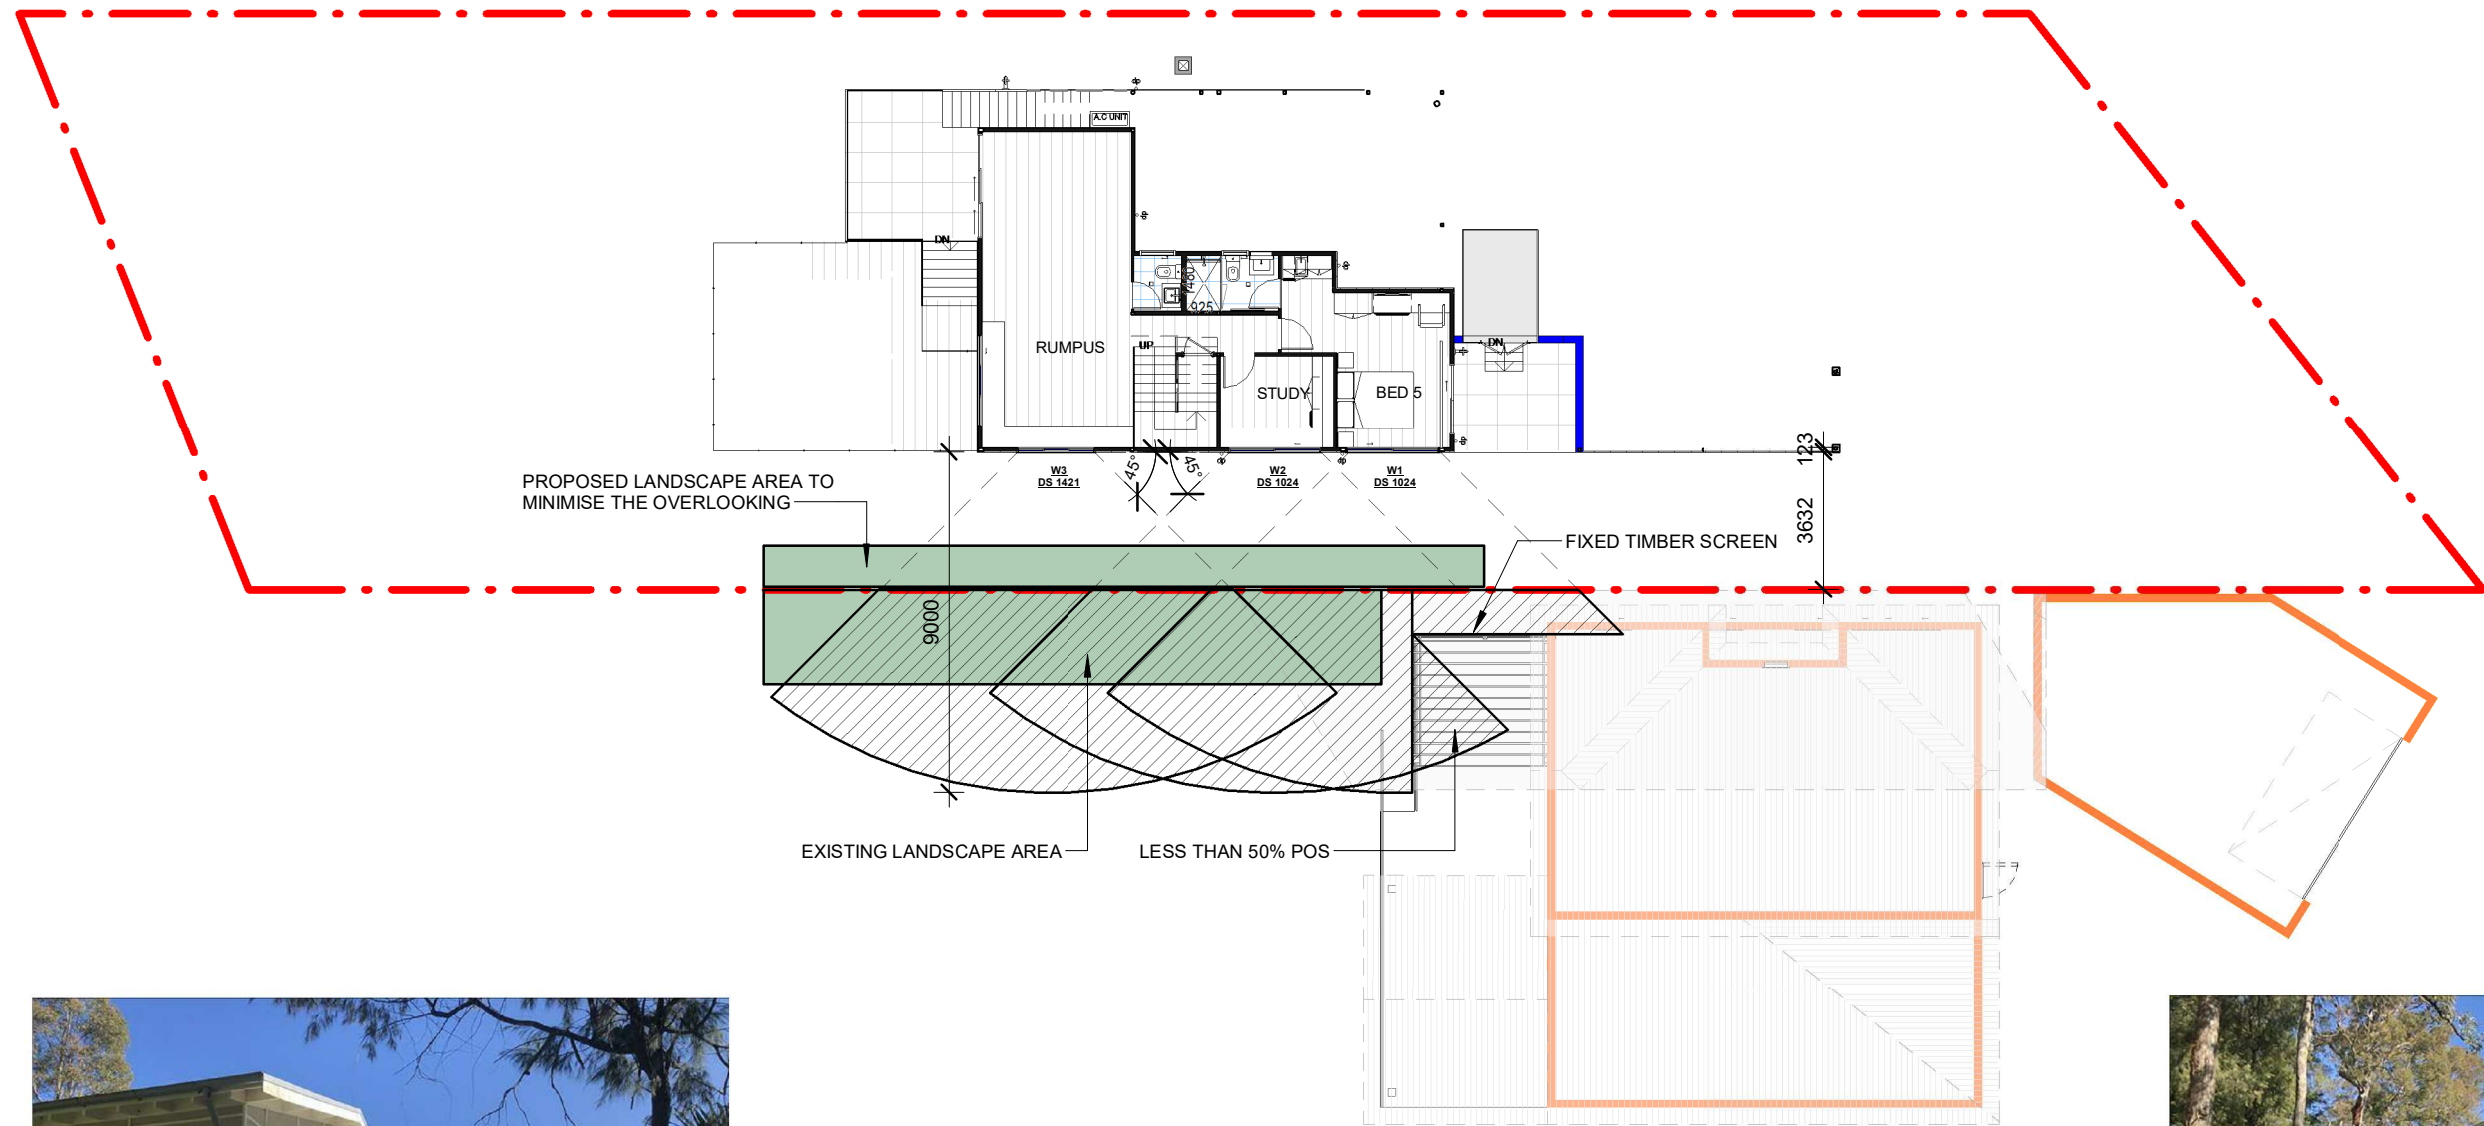

1  
102.1

## LOWER FLOOR- VISUAL PRIVACY

1 : 200



ADDRESS:  
57/6-8 Herebert Street,  
St Leonards NSW 2065

PH: (02) 8094 1209  
ABN: 79 160 683 929

WEBSITE:  
www.riseprojects.com.au

DRAWN BY:  
G.P

CHECKED BY:  
C.P

All plans and drawing are copyright of  
RISE PROJECTS Pty Ltd.  
Any attempt in using or reproducing  
or copying the same, wholly or in part,  
without prior written permission from  
RISE will result in legal proceeding.

VIEW:

**VISUAL PRIVACY**

Address:


24 WANDEEN ROAD, CLAREVILLE 2107

DW No.

102.1

REV:

I

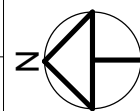

JOB NO.  
RP 211


SCALE :

A3 / 1 : 200

Date:

21/05/21

Date	Rev	Description	Date	Rev	Description
20/08/20	A	FOR DA	21/05/21	I	CONSTRUCTION
07/09/20	B	PRE-DA MEETING			
26/10/20	C	CHANGE ROOF PITCH ON VOID			
20/11/20	D	MASTER BED WALL MOVING IN 710MM			
18/01/21	E	TP4, TREE FENCING, DRIVEWAY WALL			
19/01/21	F	PRIVACY SCREEN, OPAQUE WINDOWS			
26/03/21	G	CC PLAN			

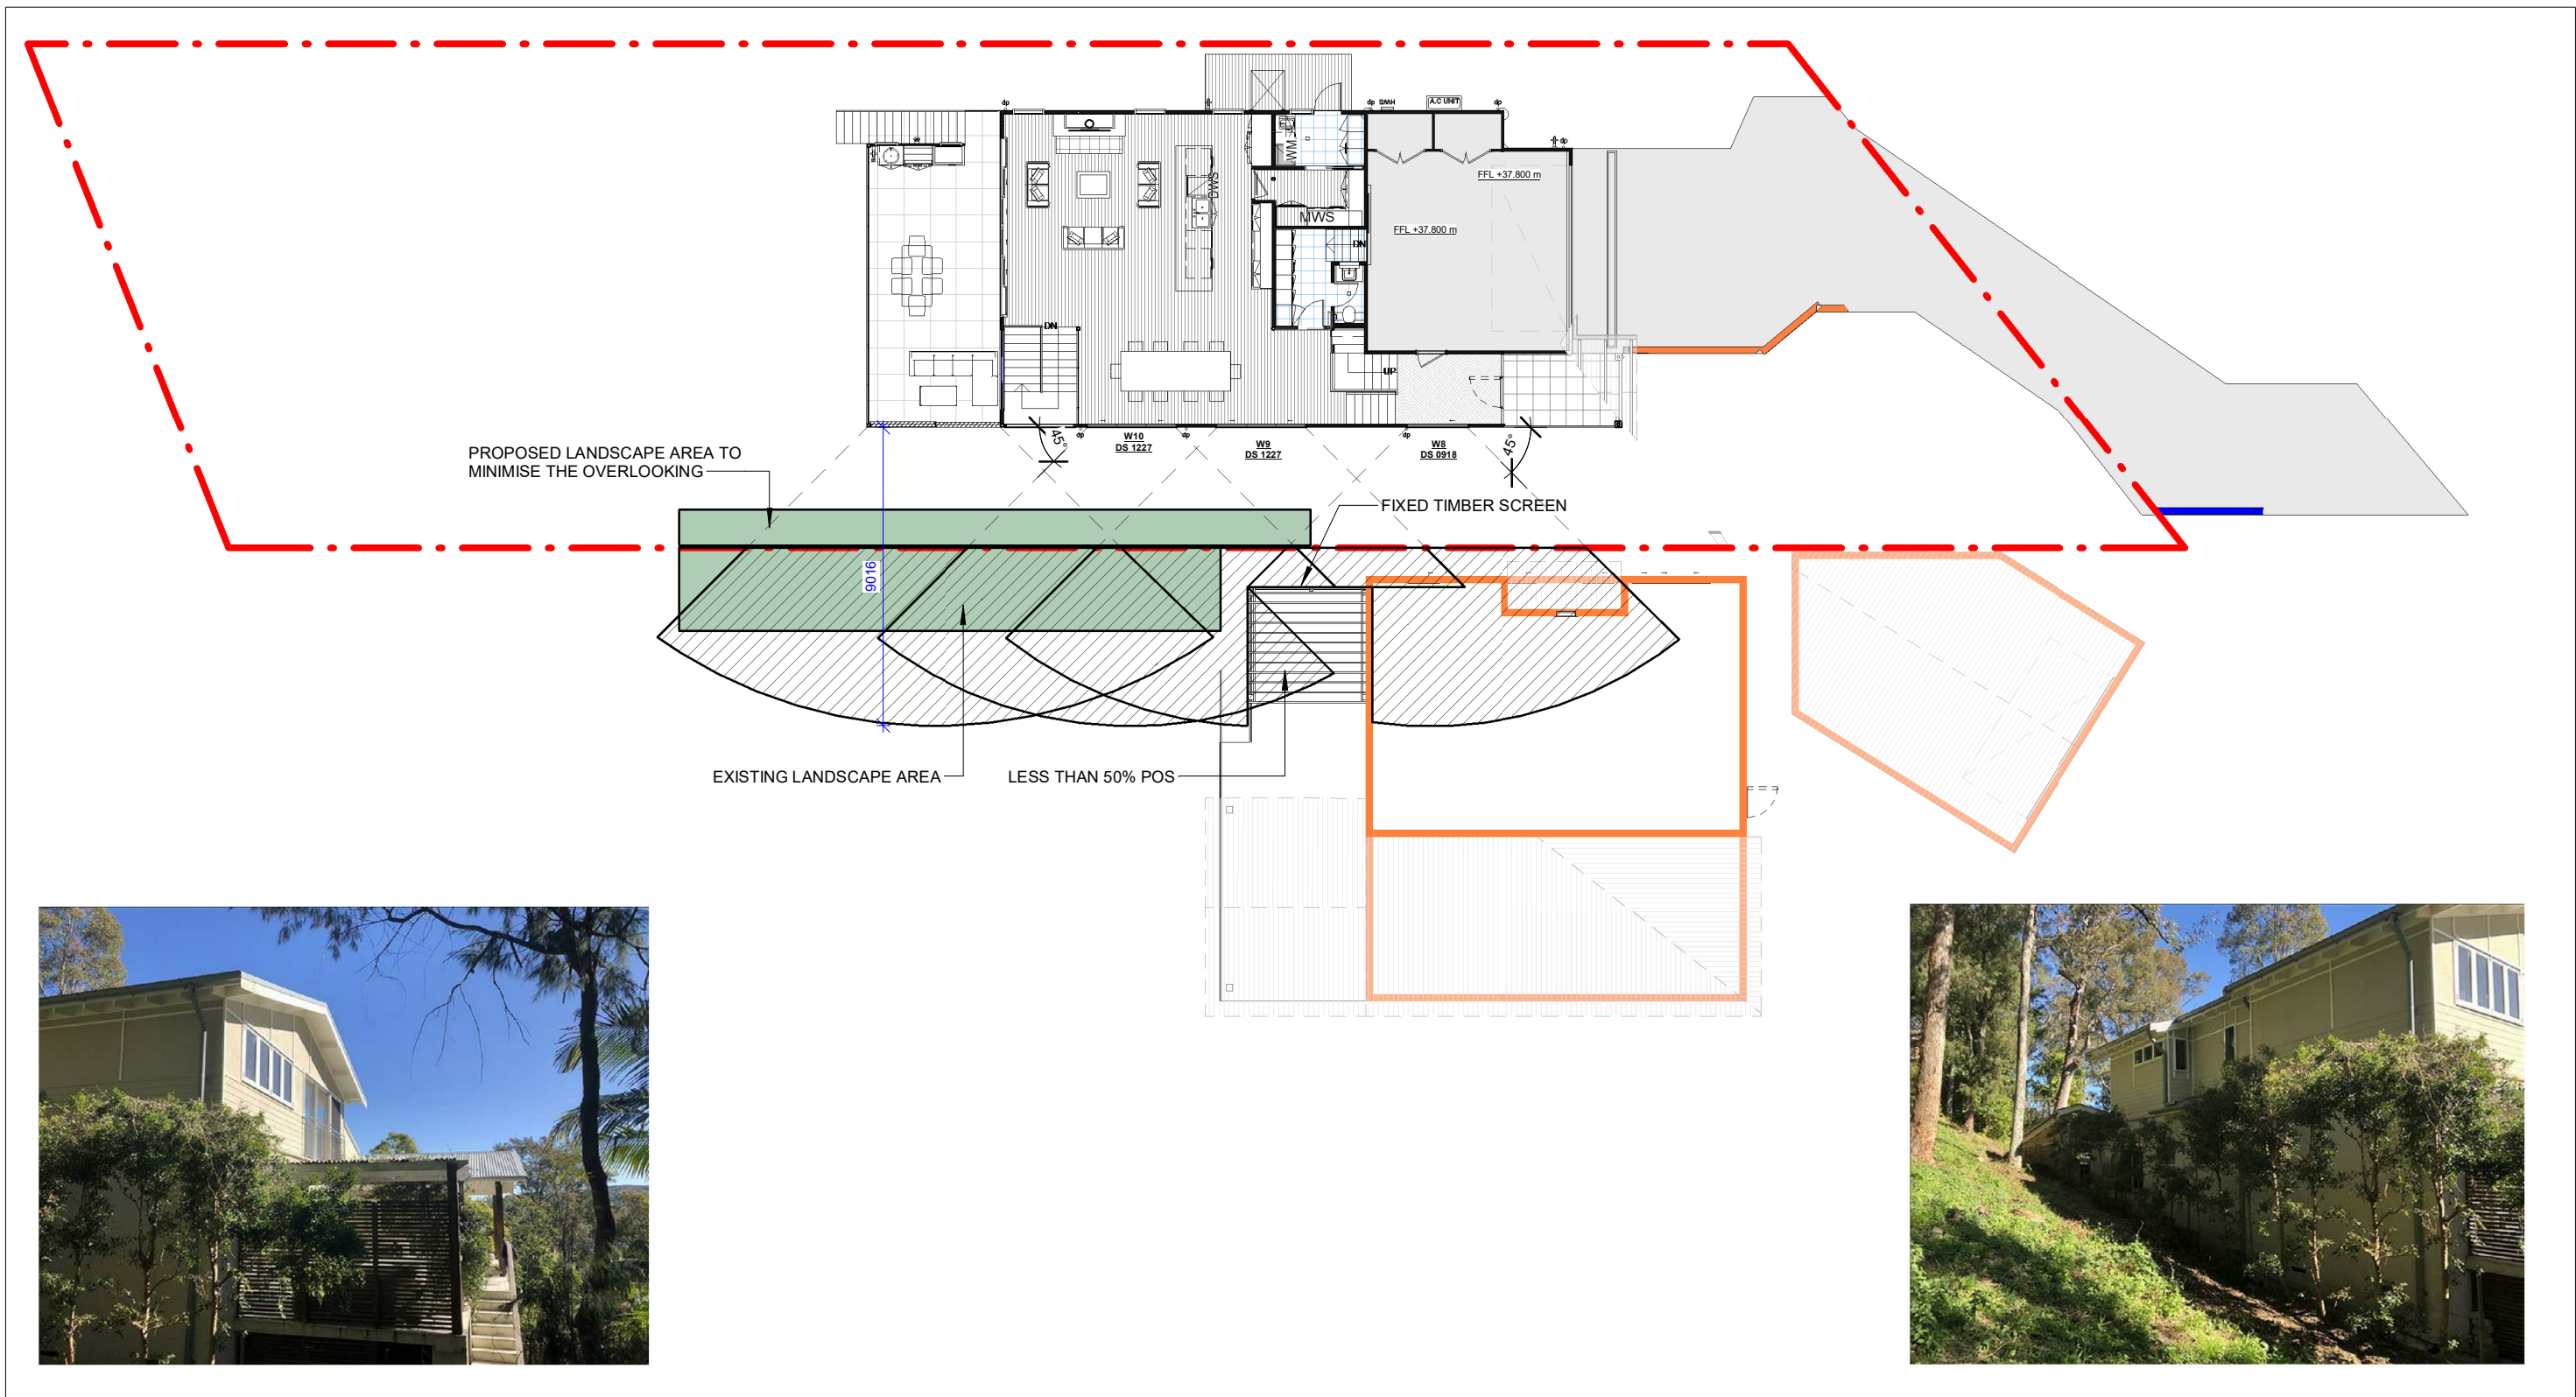

1  
102.2

## GROUND FLOOR - VISUAL PRIVACY

1 : 200



ADDRESS:  
57/6-8 Herebert Street,  
St Leonards NSW 2065

PH: (02) 8094 1209  
ABN: 79 160 683 929

WEBSITE:  
www.riseprojects.com.au

DRAWN BY: Author  
CHECKED BY: Checker

All plans and drawing are copyright of  
RISE PROJECTS Pty Ltd.  
Any attempt in using or reproducing  
or copying the same, wholly or in part,  
without prior written permission from  
RISE will result in legal proceeding.

VIEW:

**VISUAL PRIVACY**

Address:

24 WANDEEN ROAD, CLAREVILLE 2107

DW No.

102.2

REV:

I



JOB NO.  
RP 211



SCALE :

A3 / 1 : 200

Date:

21/05/21

Date	Rev	Description	Date	Rev	Description
20/08/20	A	FOR DA	21/05/21	I	CONSTRUCTION
07/09/20	B	PRE-DA MEETING			
26/10/20	C	CHANGE ROOF PITCH ON VOID			
20/11/20	D	MASTER BED WALL MOVING IN 710MM			
18/01/21	E	TP4, TREE FENCING, DRIVEWAY WALL			
19/01/21	F	PRIVACY SCREEN, OPAQUE WINDOWS			
26/03/21	G	CC PLAN			

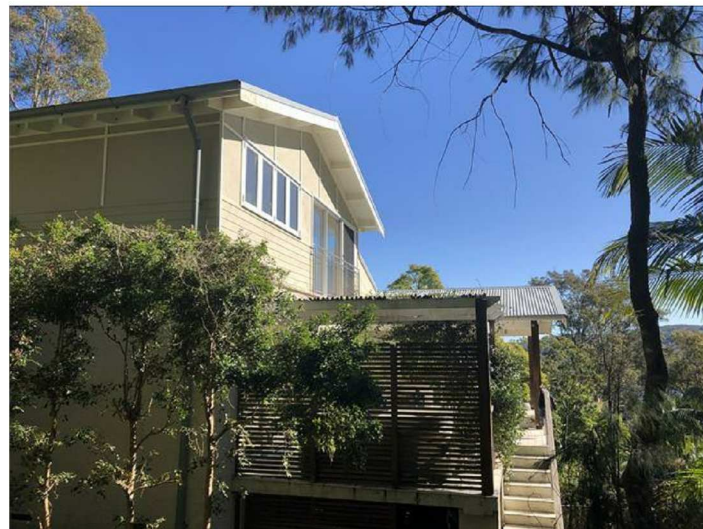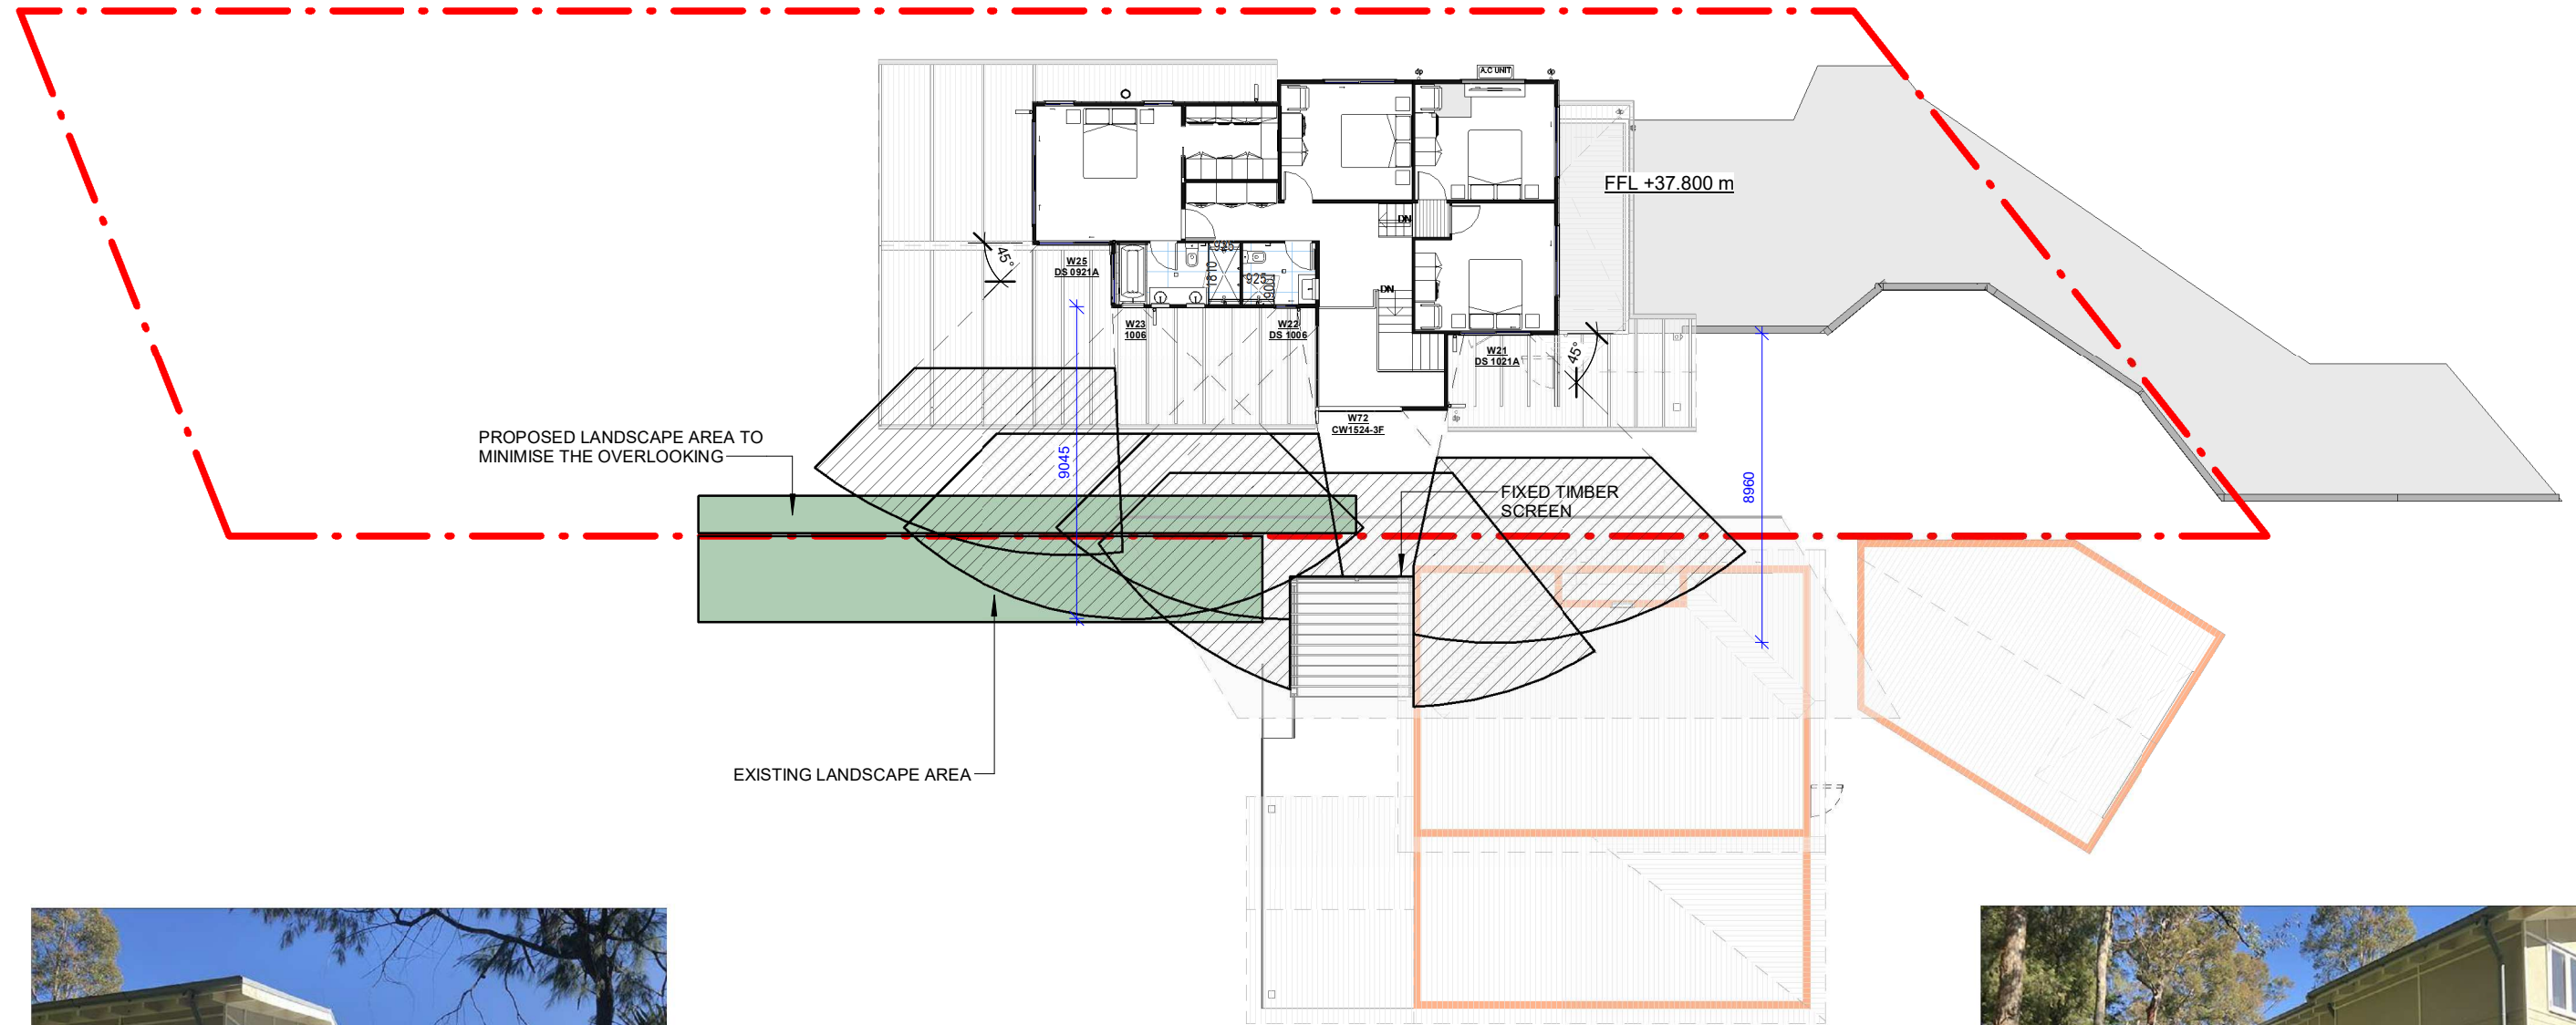

1  
102.3

## FIRST FLOOR - VISUAL PRIVACY

1 : 200



**ADDRESS:**  
57/6-8 Herebert Street,  
St Leonards NSW 2065

PH: (02) 8094 1209  
ABN: 79 160 683 929

**WEBSITE:**  
www.riseprojects.com.au

**DRAWN BY:**  
Author

**CHECKED BY:**  
Checker

All plans and drawing are copyright of  
RISE PROJECTS Pty Ltd.  
Any attempt in using or reproducing  
or copying the same, wholly or in part,  
without prior written permission from  
RISE will result in legal proceeding.

**VIEW:**

**VISUAL PRIVACY**

**Address:**

24 WANDEEN ROAD, CLAREVILLE 2107

**DW No.**

102.3

**REV:**

I




**JOB NO.**  
RP 211

**SCALE:**  
A3 / 1 : 200

**Date:**

21/05/21

Date	Rev	Description	Date	Rev	Description
20/08/20	A	FOR DA	21/05/21	I	CONSTRUCTION
07/09/20	B	PRE-DA MEETING			
26/10/20	C	CHANGE ROOF PITCH ON VOID			
20/11/20	D	MASTER BED WALL MOVING IN 710MM			
18/01/21	E	TP4, TREE FENCING, DRIVEWAY WALL			
19/01/21	F	PRIVACY SCREEN, OPAQUE WINDOWS			
26/03/21	G	CC PLAN			

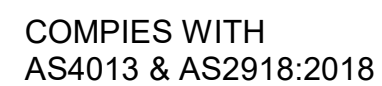

1



All plans and drawing are copyright of  
RISE PROJECTS Pty Ltd.  
Any attempt in using or reproducing  
or copying the same, wholly or in part,  
without prior written permission from  
RISE will result in legal proceeding.


DW No.	103.1
--------	-------

**REV:**

JOB NO.  
**RP 211**

SCALE: A3 / 1 : 50

[illegible]

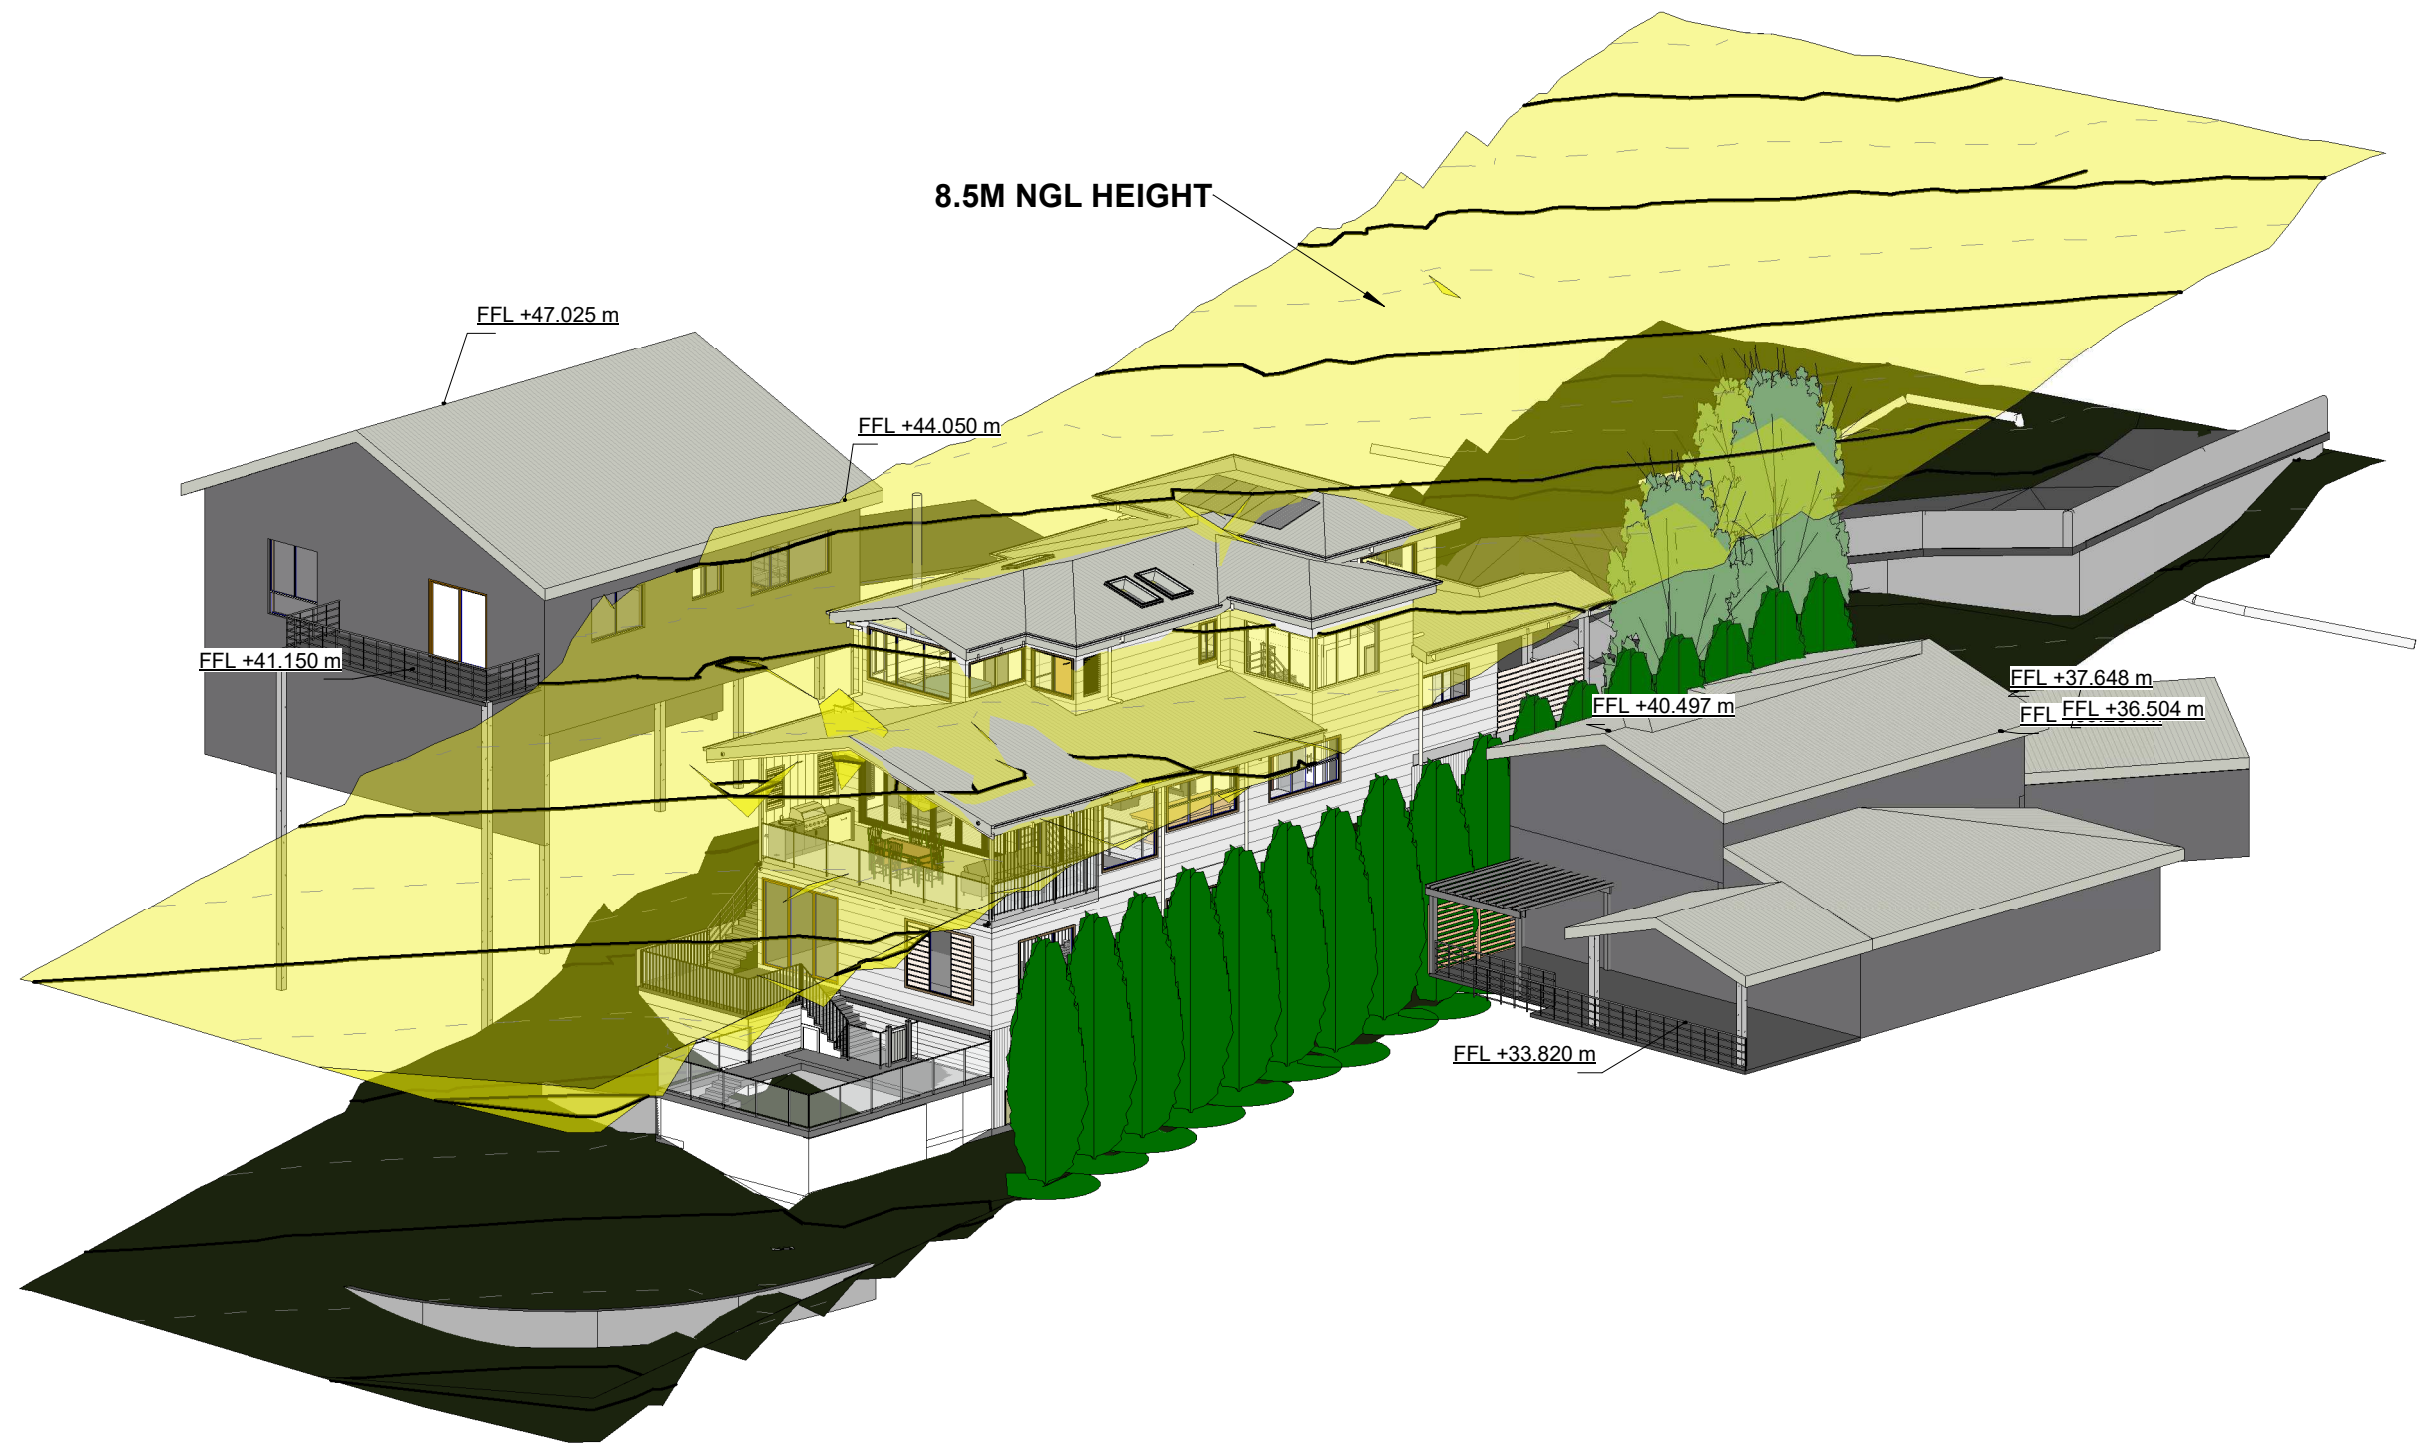

ADDRESS:  
57/6-8 Herebert Street,  
St Leonards NSW 2065

PH: (02) 8094 1209  
ABN: 79 160 683 929

WEBSITE:  
www.riseprojects.com.au

DRAWN BY: Author  
CHECKED BY: Checker

All plans and drawing are copyright of  
RISE PROJECTS Pty Ltd.  
Any attempt in using or reproducing  
or copying the same, wholly or in part,  
without prior written permission from  
RISE will result in legal proceeding.

VIEW: HEIGHT LIMITATION 8.5m

Address:  
24 WANDEEN ROAD, CLAREVILLE 2107

DW No. 104.1

REV: I

JOB NO.  
RP 211

SCALE: A3 /

Date: 21/05/21

Date	Rev	Description	Date	Rev	Description
20/08/20	A	FOR DA	21/05/21	I	CONSTRUCTION
07/09/20	B	PRE-DA MEETING			
26/10/20	C	CHANGE ROOF PITCH ON VOID			
20/11/20	D	MASTER BED WALL MOVING IN 710MM			
18/01/21	E	TP4, TREE FENCING, DRIVEWAY WALL			
19/01/21	F	PRIVACY SCREEN, OPAQUE WINDOWS			
26/03/21	G	CC PLAN			











[illegible]



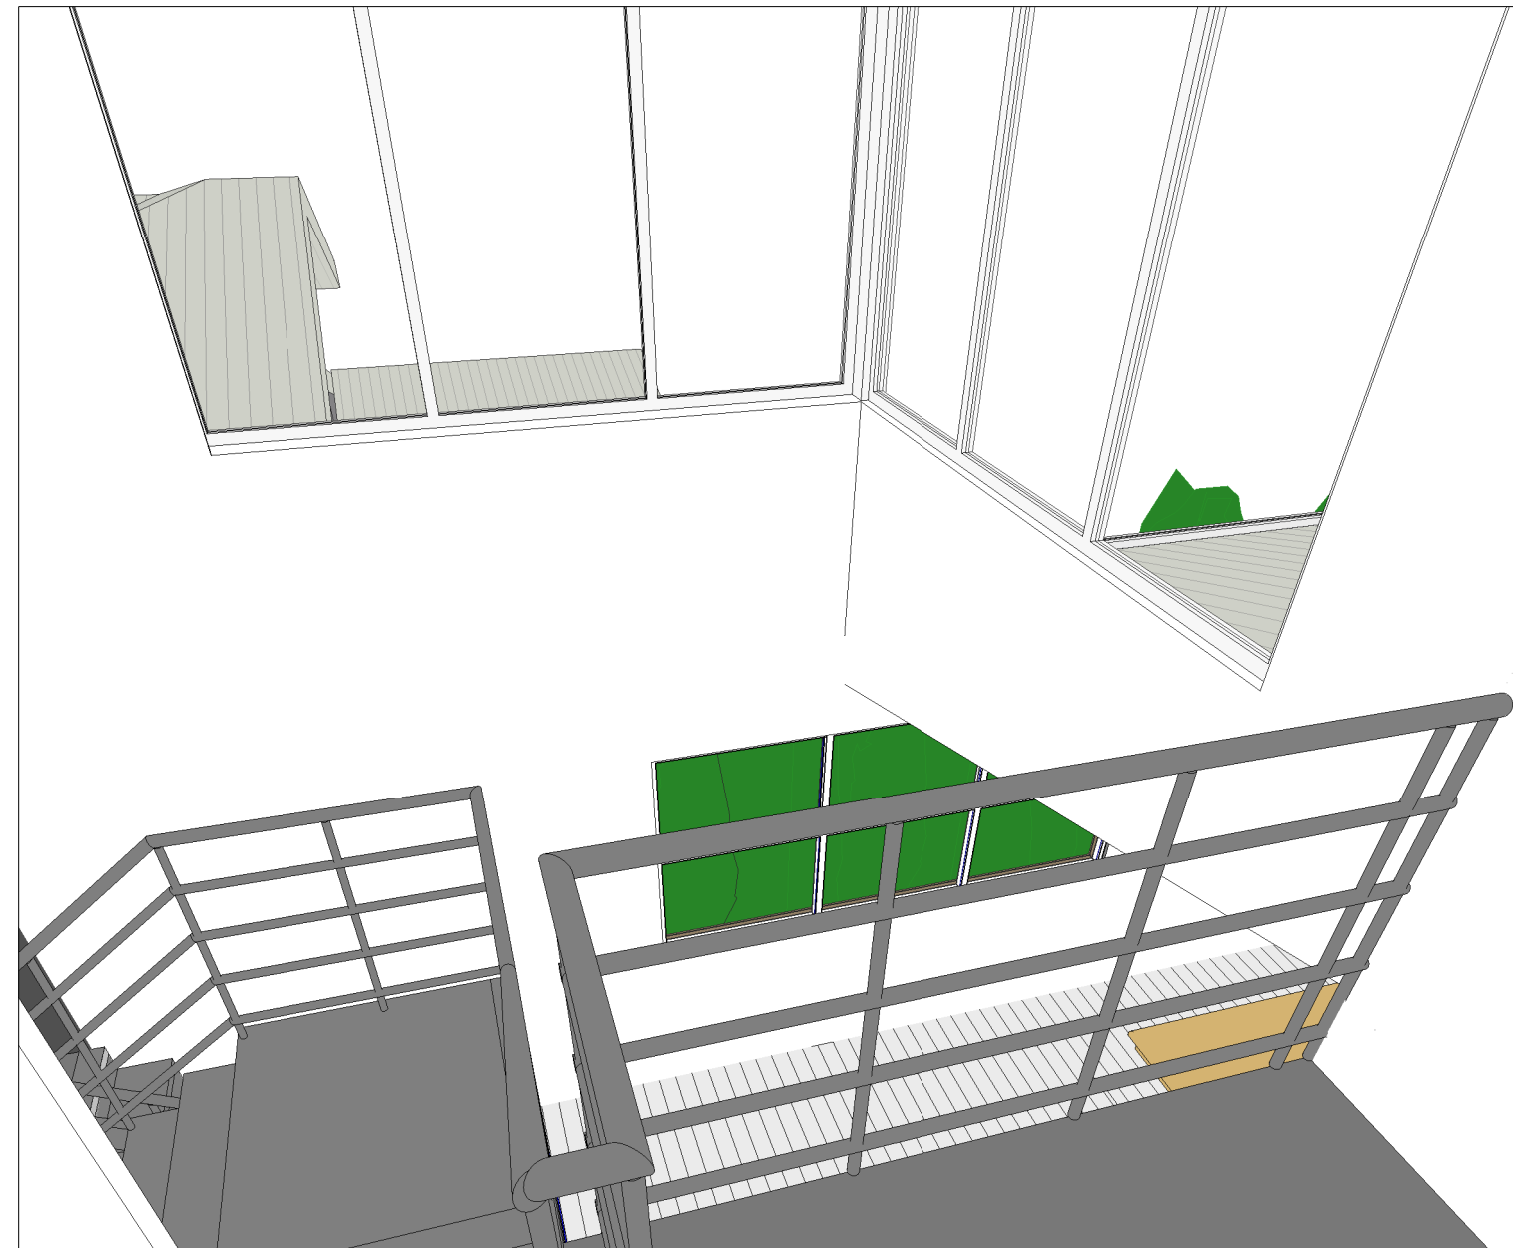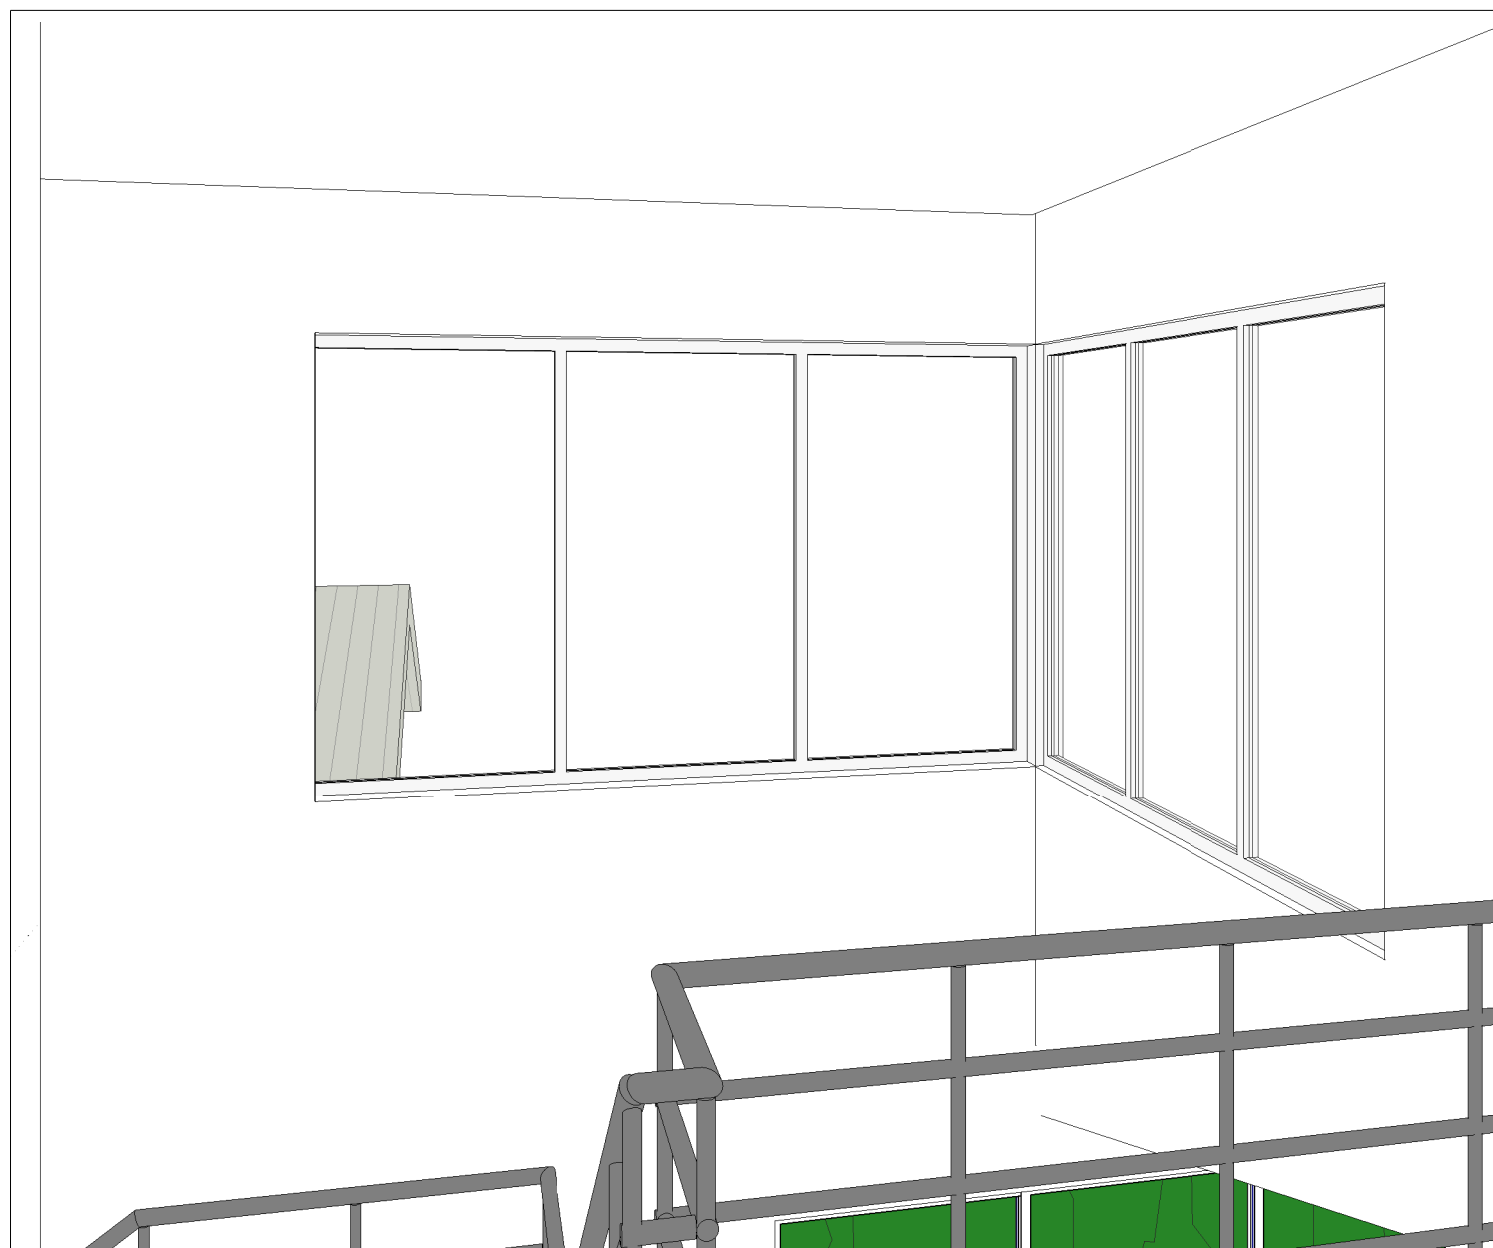

[illegible]

[illegible]