



9AM SHADOW LINE FOR JUNE 22
12PM SHADOW LINE FOR JUNE 22
3PM SHADOW LINE FOR JUNE 22

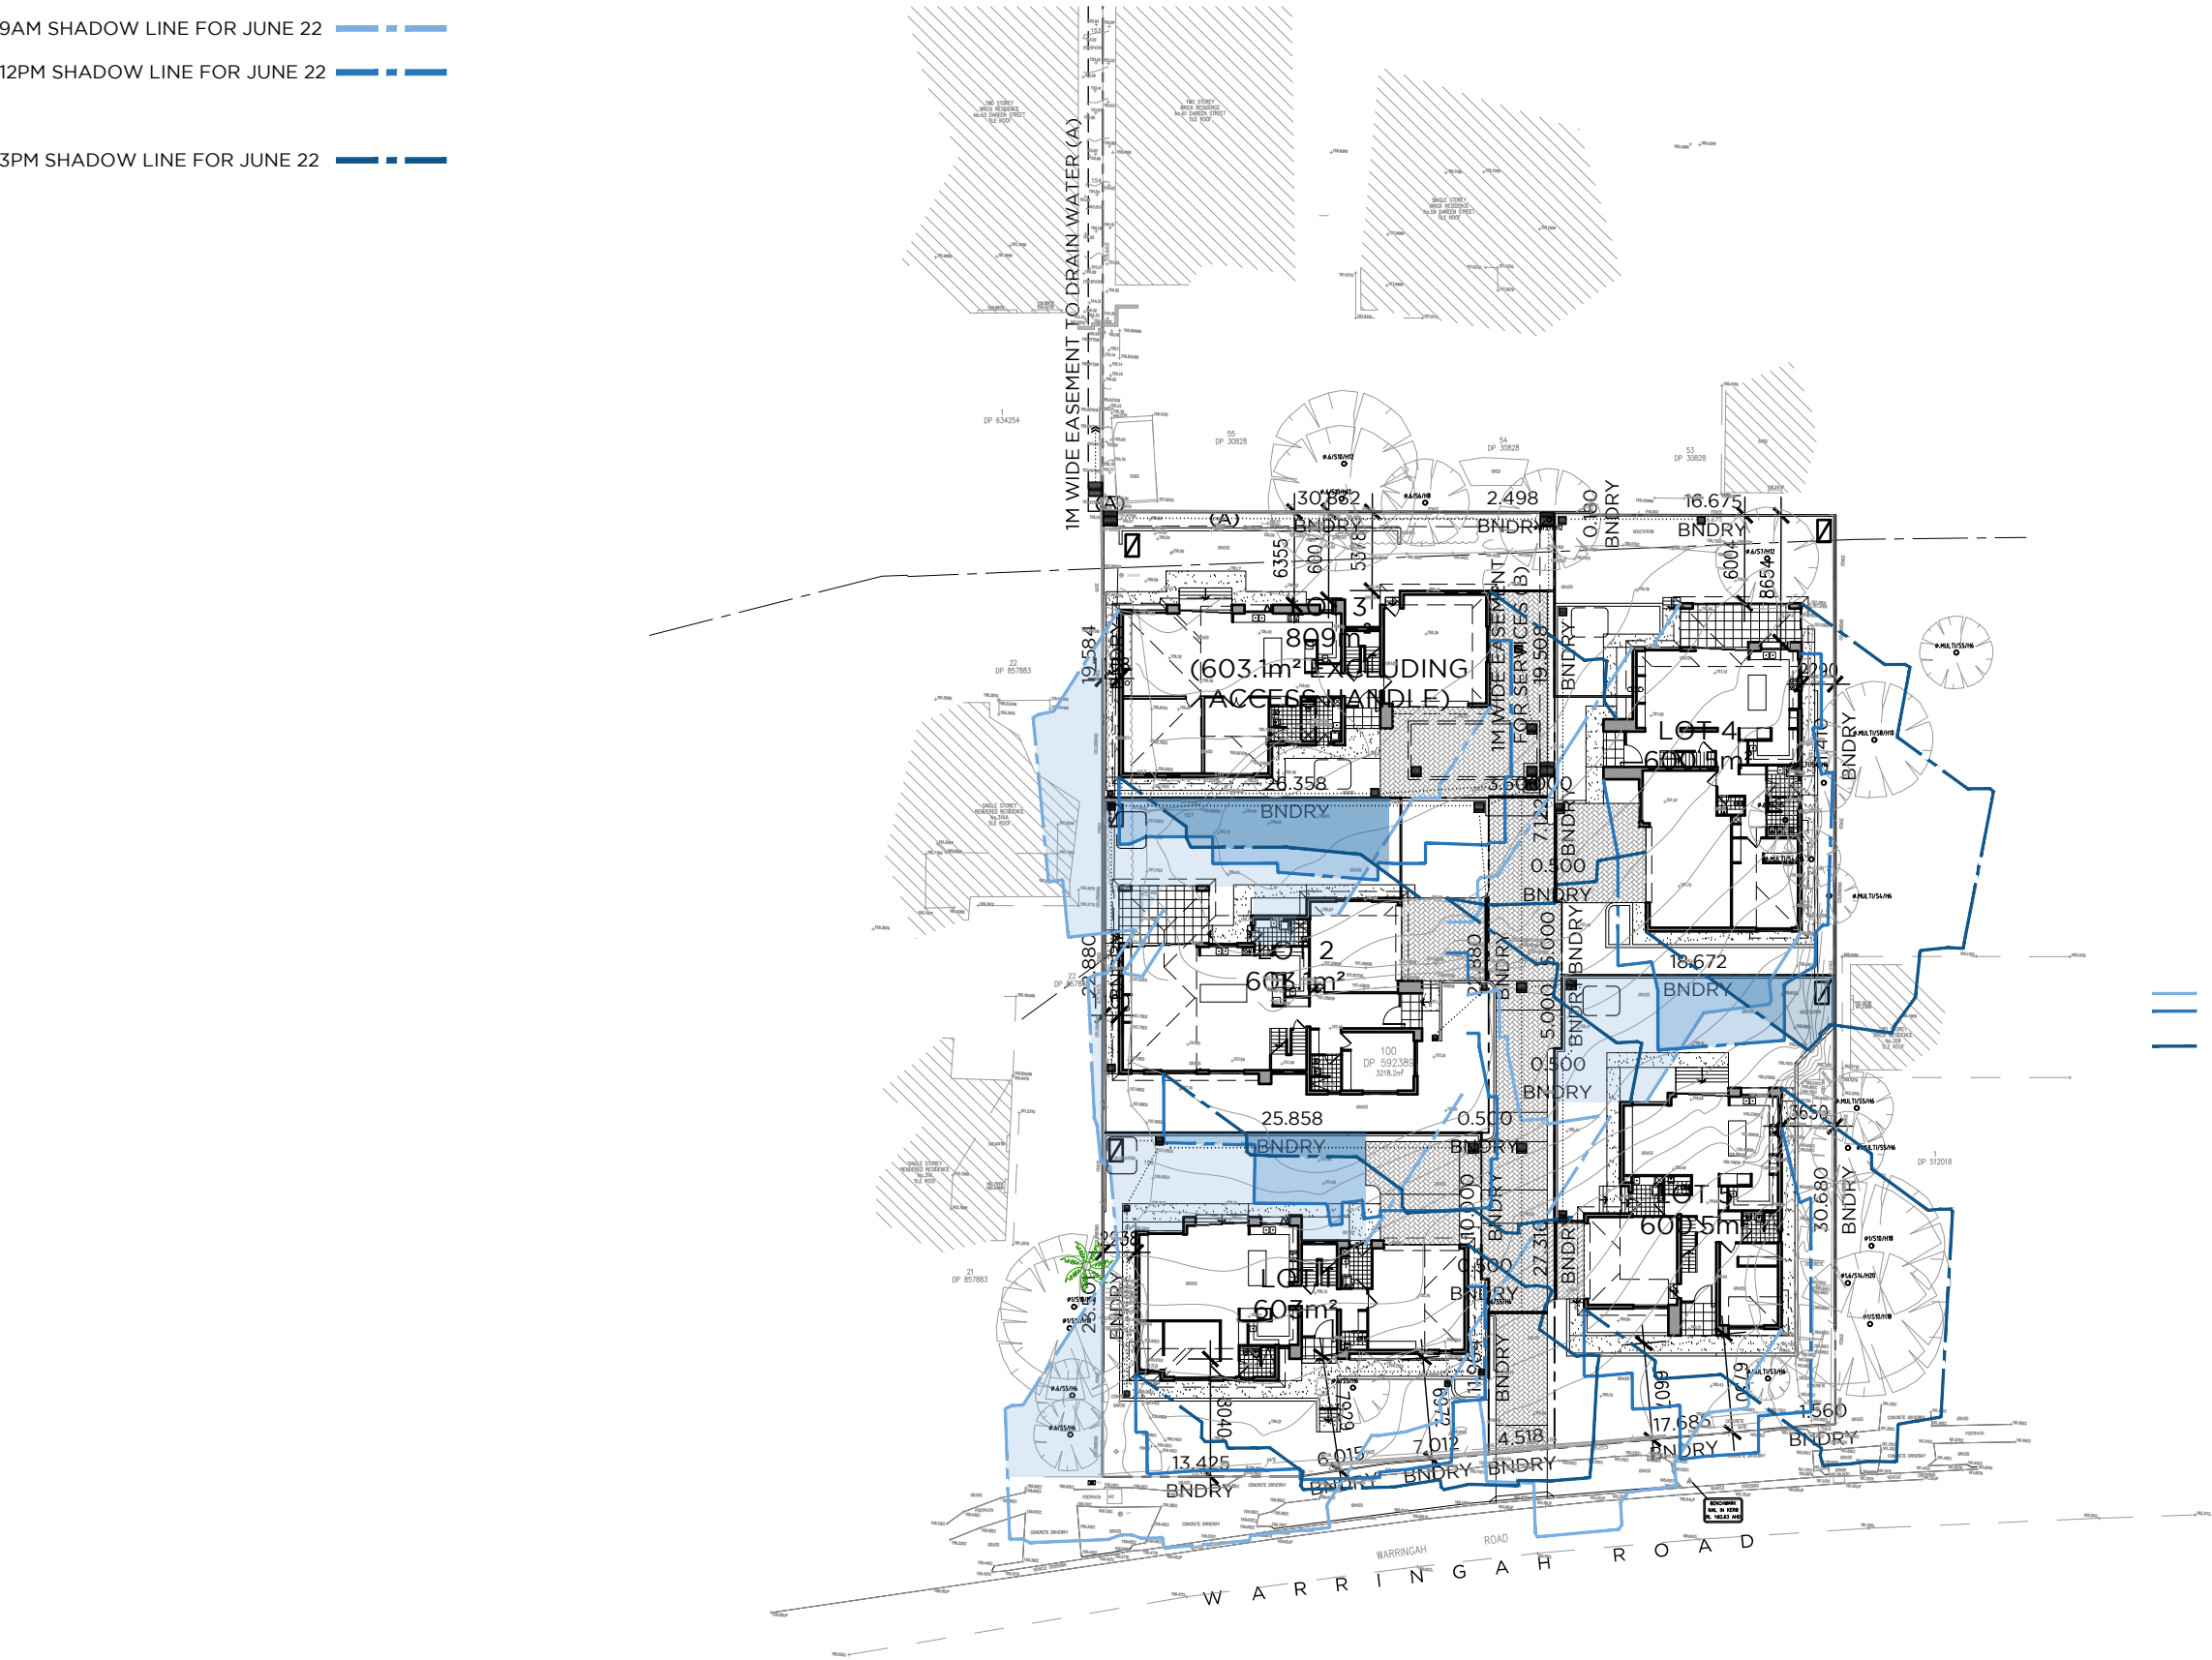

DA ISSUE

DATE	DESCRIPTION	BY	CLIENT	PROJECT	DRAWN	DRAWING TITLE
15.04.19	DA ISSUE TO COUNCIL	EF	Qasabian Family Investment PTY LTD 63 Dareen Street Frenchs Forest PROJECT ADDRESS 312 Warringah Road Frenchs Forest 2086	ALVARO ARCHITECTS PTY LTD ABN 71 604 570 309 Nom. Architect R. Alvaro 9221 M 0402 529 840 A Unit 24, 2-8 Daniel Street, Wetherill Park, NSW 2164 E info@alvaroarchitects.com.au ALVAROARCHITECTS.COM.AU	EF	NOTIFICATION PLAN
						
				ALVARO		
				Use figured dimensions only. Verify all levels and dimensions on site before commencing construction, fabrication, or shop drawings. © Copyright - All rights reserved.		
					CHECKED RA APPROVED RA	SCALE @A3 1:500 DRAWING NO. 801
						JOB NUMBER 0234 REV 00

9AM SHADOW LINE FOR JUNE 22
12PM SHADOW LINE FOR JUNE 22
3PM SHADOW LINE FOR JUNE 22

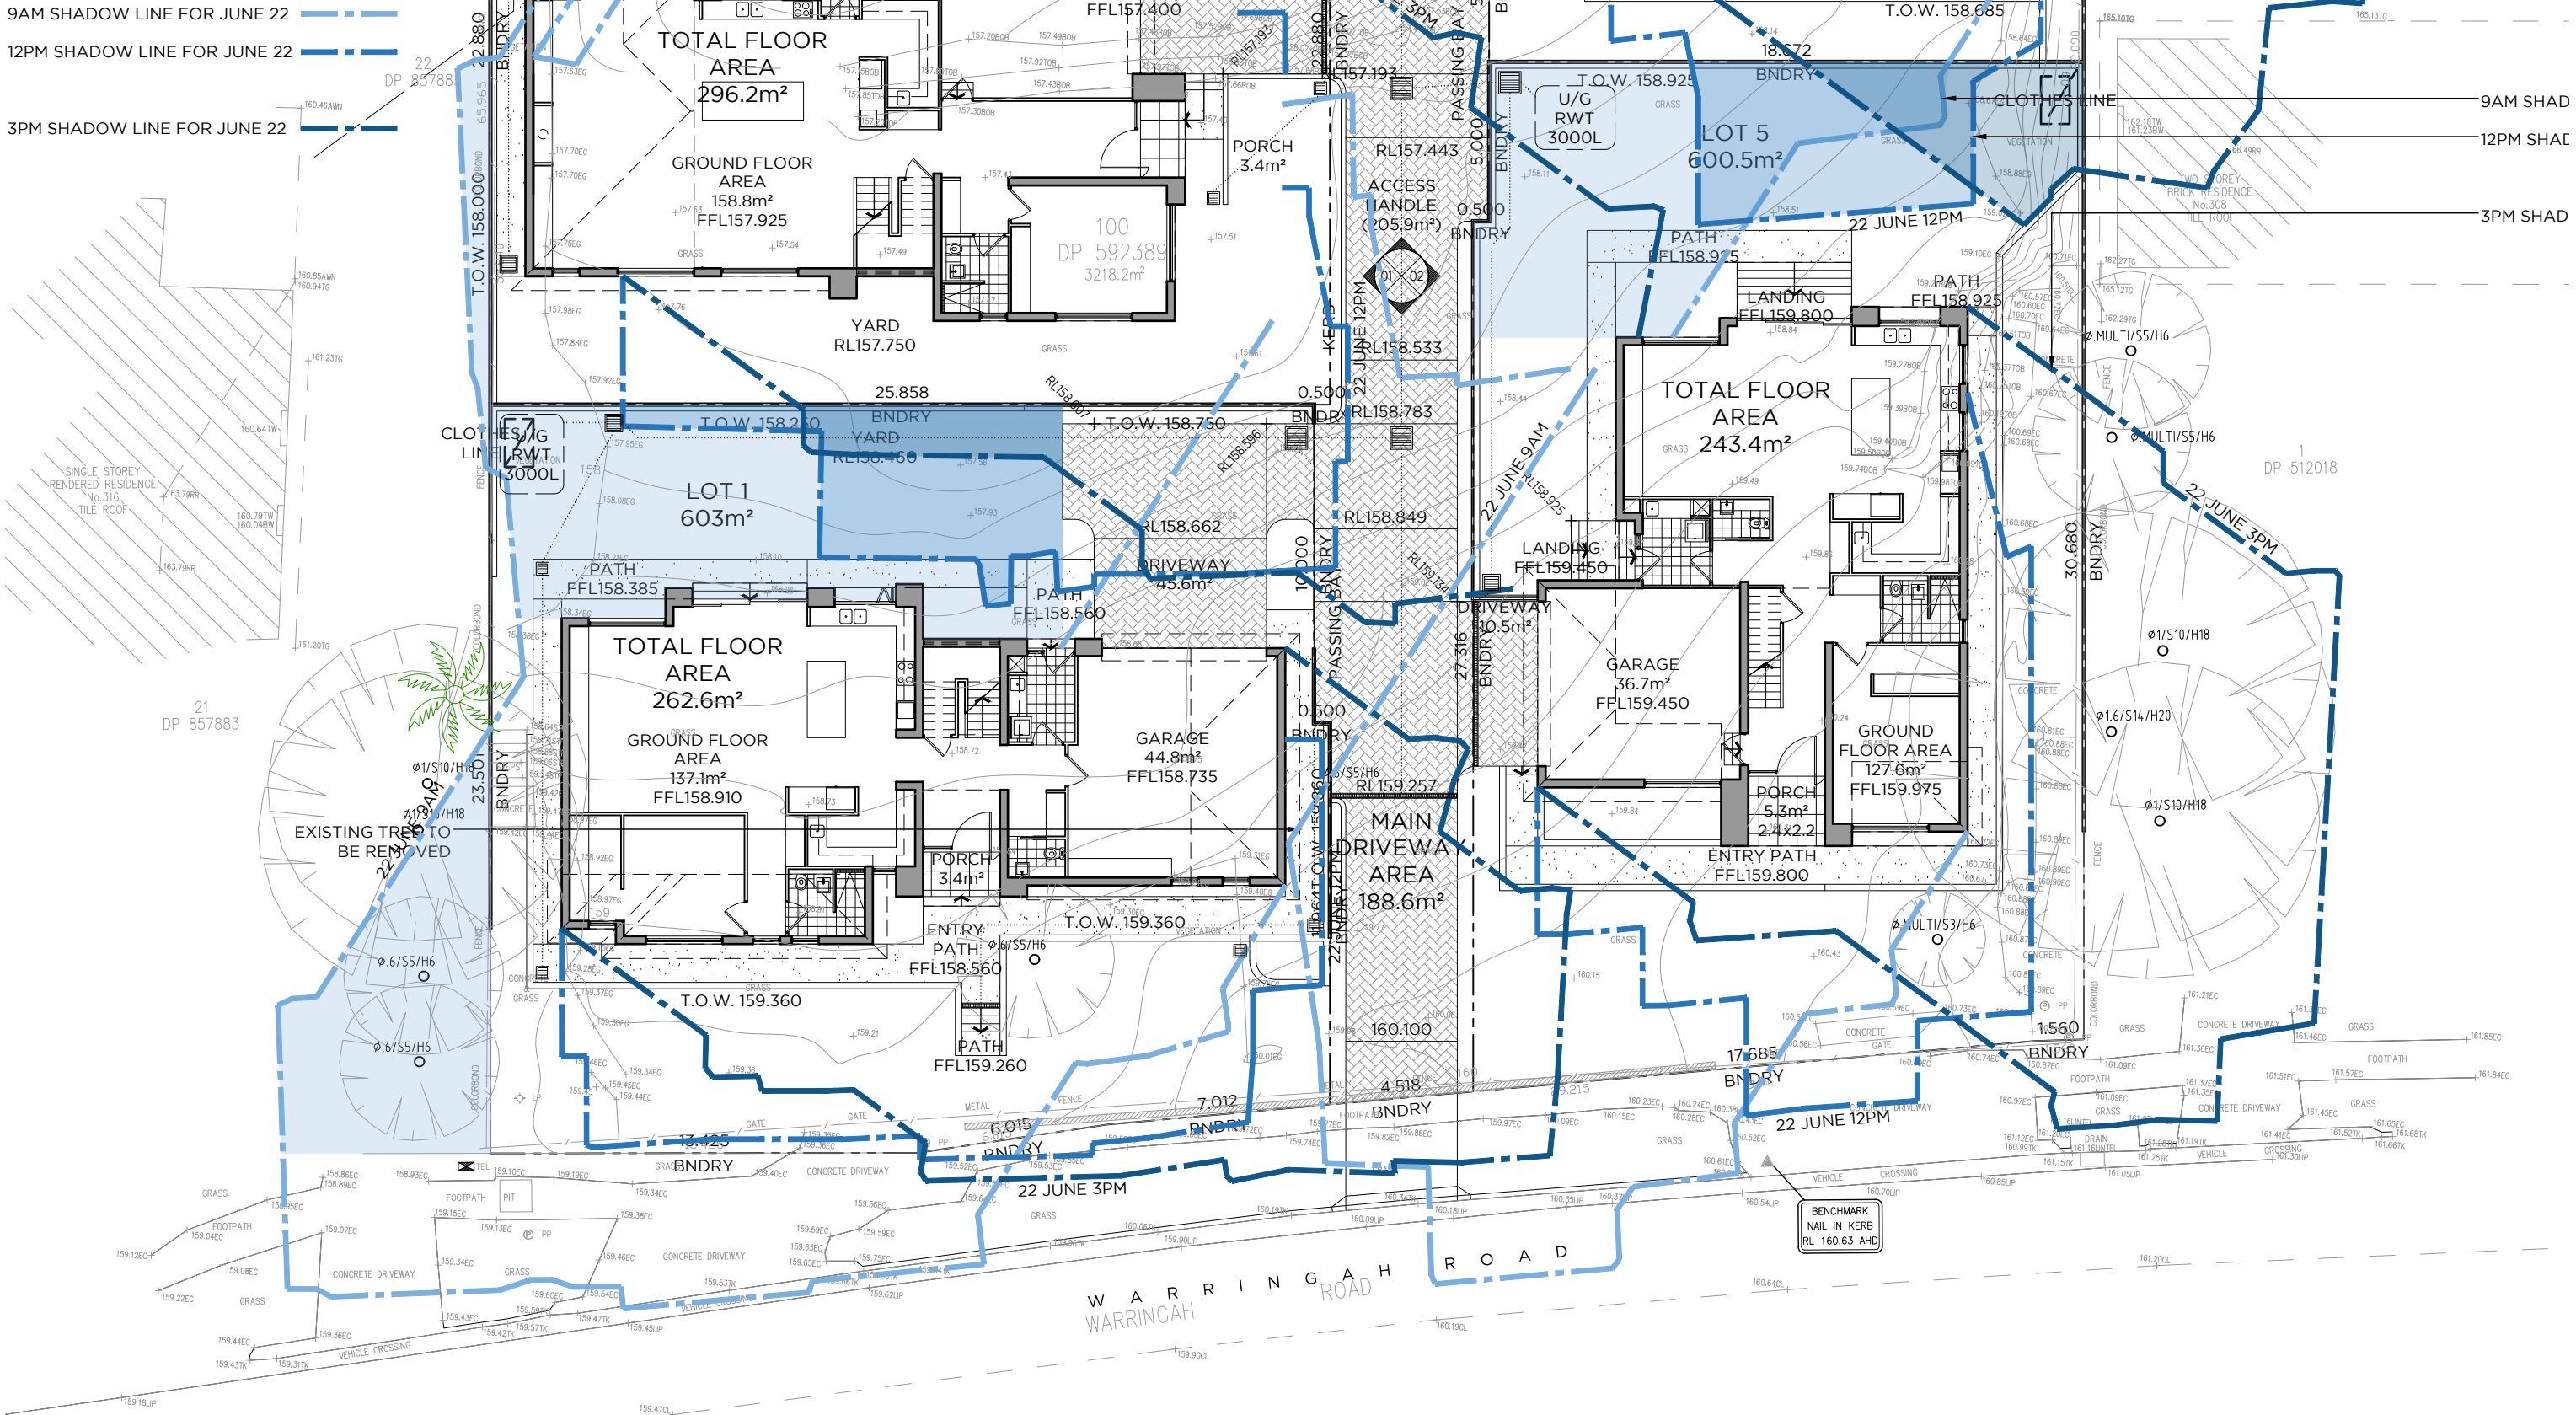

DA ISSUE

REV	DATE	DESCRIPTION
00	15.04.19	DA ISSUE TO COUNCIL

BY	CLIENT
EF	Qasabian Family Investment PTY LTD 63 Daren Street Frenchs Forest PROJECT ADDRESS 312 Warringah Road Frenchs Forest 2086

ALVARO ARCHITECTS PTY LTD
ABN 71 604 570 309
Nom. Architect R. Alvaro 9221
M 0402 529 840
A Unit 24, 2-8 Daniel Street,
Wetherill Park, NSW 2164
E info@alvaroarchitects.com.au
ALVAROARCHITECTS.COM.AU




PROJECT
Proposed Subdivision & Dwellings
Frenchs Forest

Use figured dimensions only. Verify all levels and dimensions on site before commencing construction, fabrication, or shop drawings.
© Copyright - All rights reserved.



DRAWN	DRAWING TITLE	CHECKED	SCALE @A3	JOB NUMBER
EF	NOTIFICATION PLAN - LOTS 01 & 05	RA	1:200	0234
RA	802	RA	DRAWING NO.	REV
				00

9AM SHADOW LINE FOR JUNE 22
12PM SHADOW LINE FOR JUNE 22
3PM SHADOW LINE FOR JUNE 22

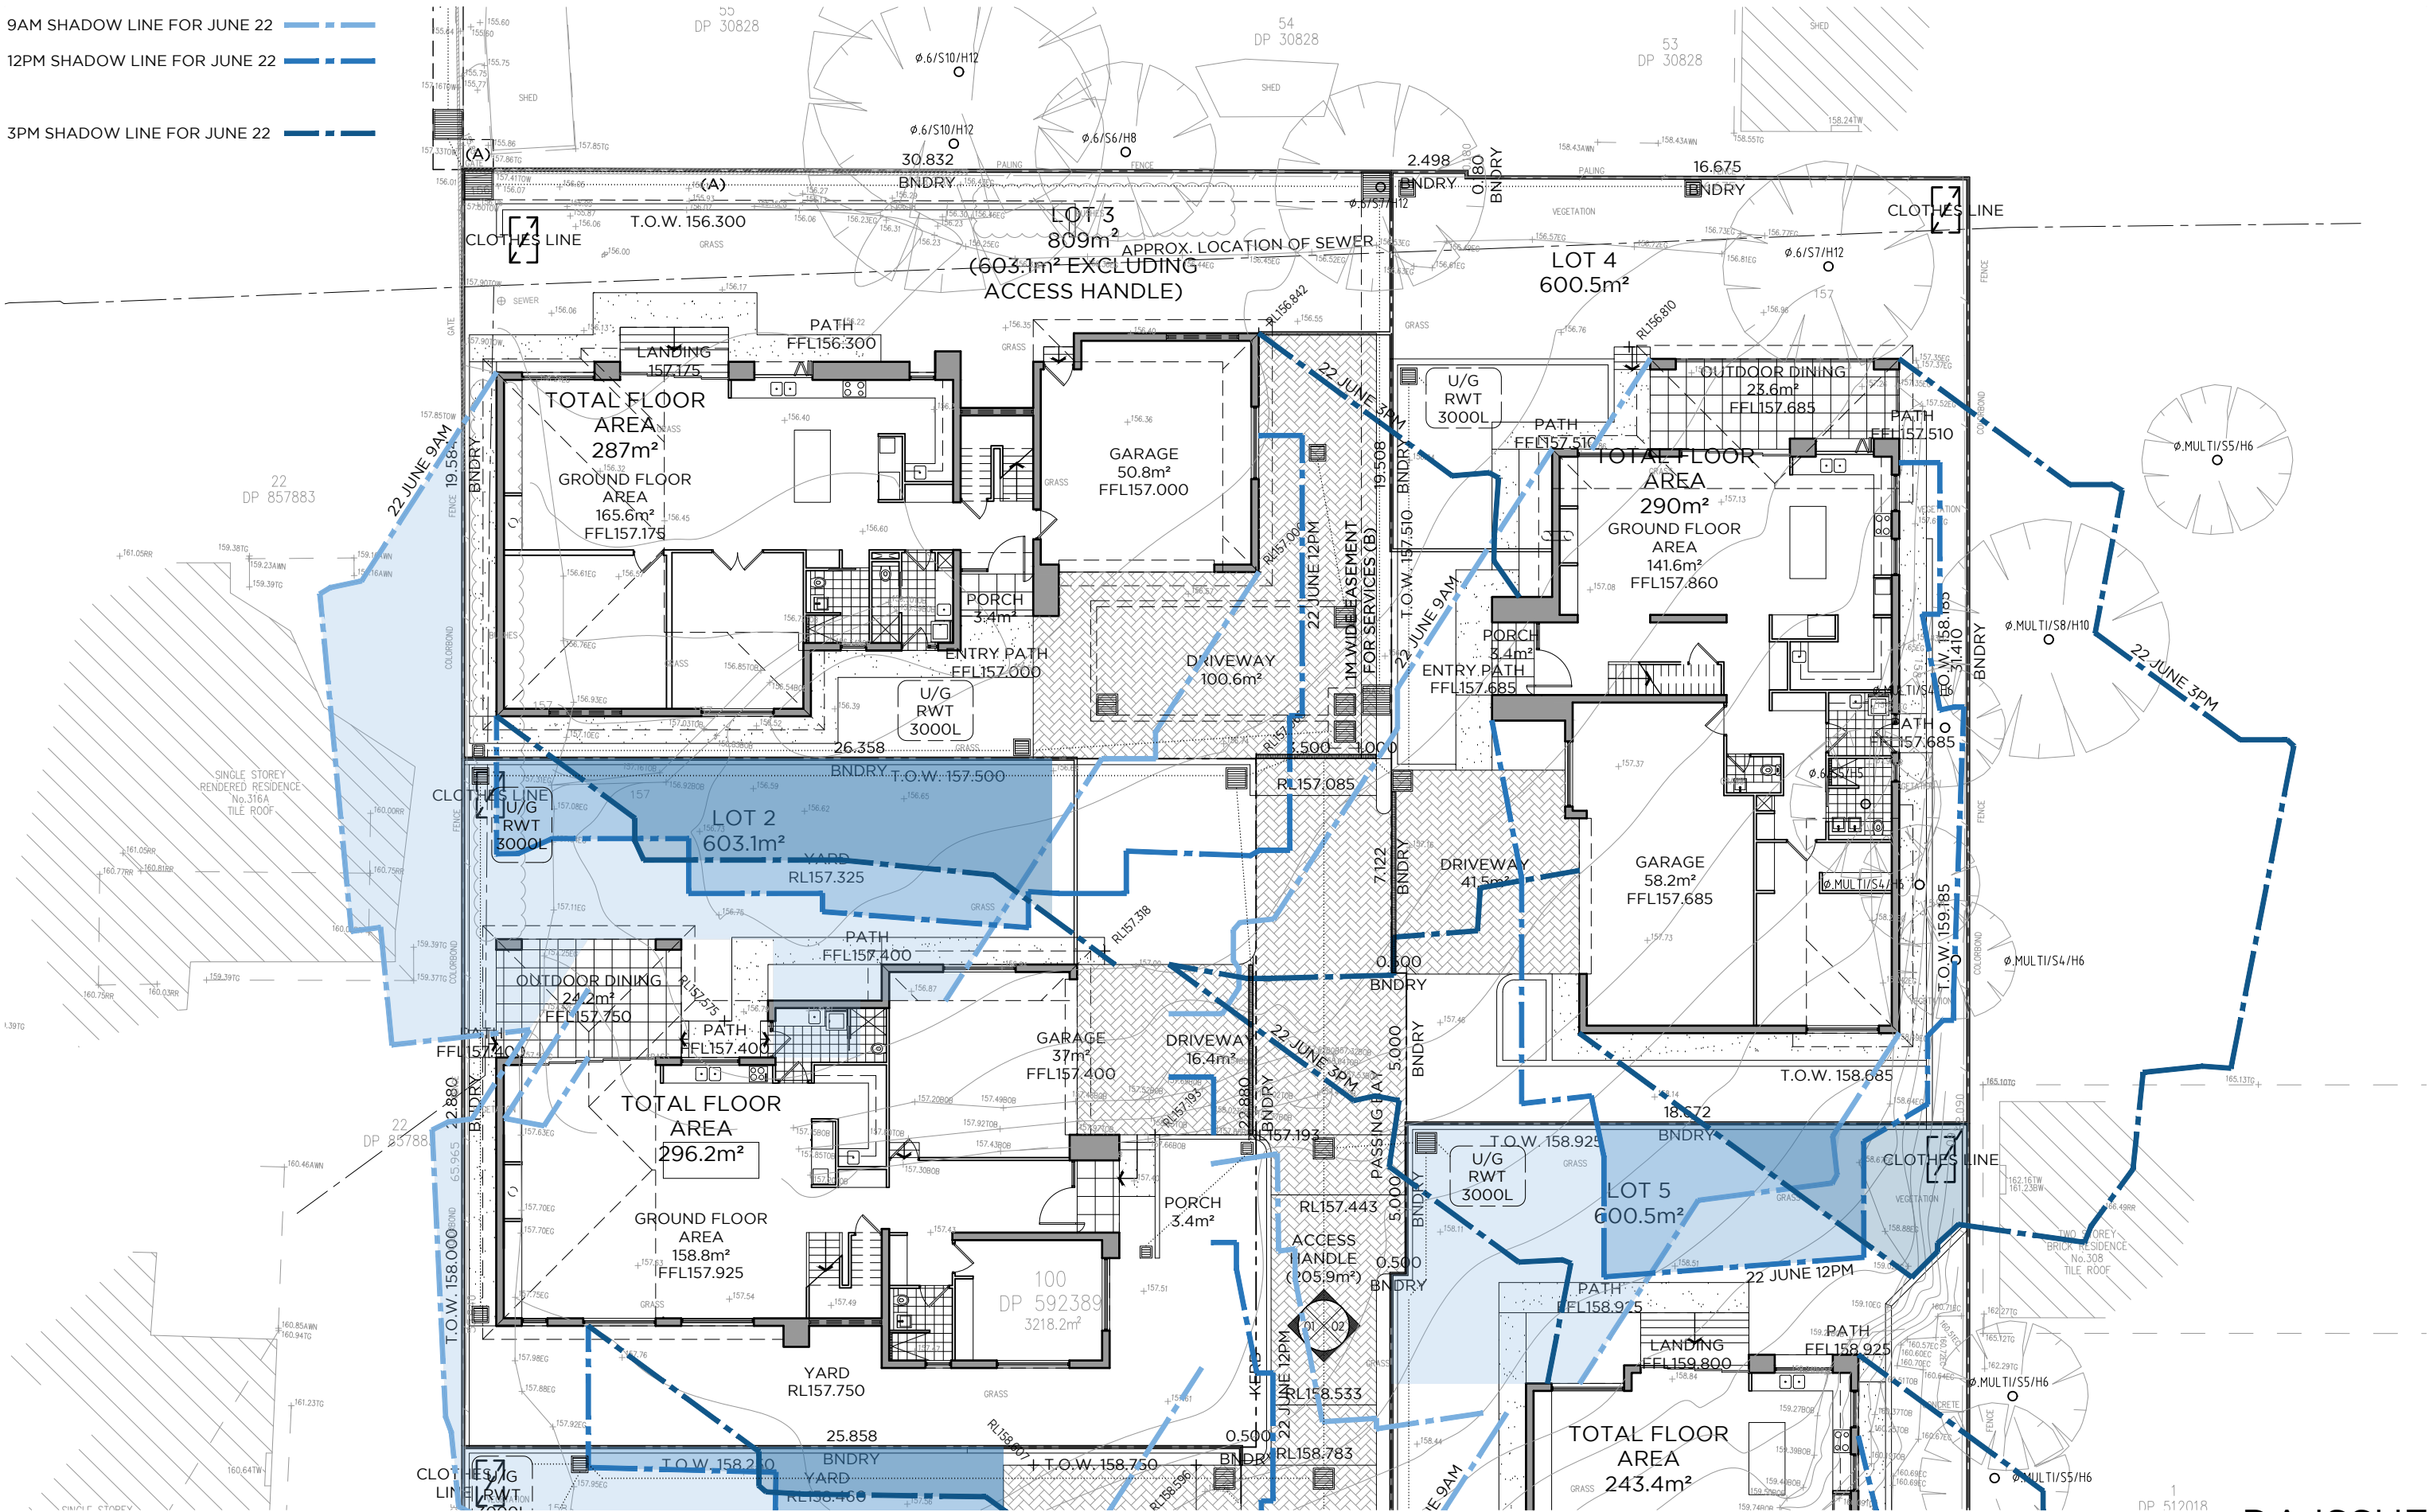

REV	DATE	DESCRIPTION
00	15.04.19	DA ISSUE TO COUNCIL

BY	CLIENT
EF	Qasabian Family Investment PTY LTD 63 Daren Street Frenchs Forest PROJECT ADDRESS 312 Warringah Road Frenchs Forest 2086

ALVARO ARCHITECTS PTY LTD
ABN 71 604 570 309
Nom. Architect R. Alvaro 9221
M 0402 529 840
A Unit 24, 2-8 Daniel Street,
Wetherill Park, NSW 2164
E info@alvaroarchitects.com.au
ALVAROARCHITECTS.COM.AU



ALVARO

PROJECT
Proposed Subdivision & Dwellings
Frenchs Forest


NORTH



Use figured dimensions only. Verify all levels and dimensions on site before commencing construction, fabrication, or shop drawings.
© Copyright - All rights reserved.

DRAWN	DRAWING TITLE	JOB NUMBER
EF	NOTIFICATION PLAN - LOTS 02, 03 & 04	0234
CHECKED	SCALE @A3	REV
RA	1:200	00
APPROVED	DRAWING NO.	
RA	803	

DA ISSUE

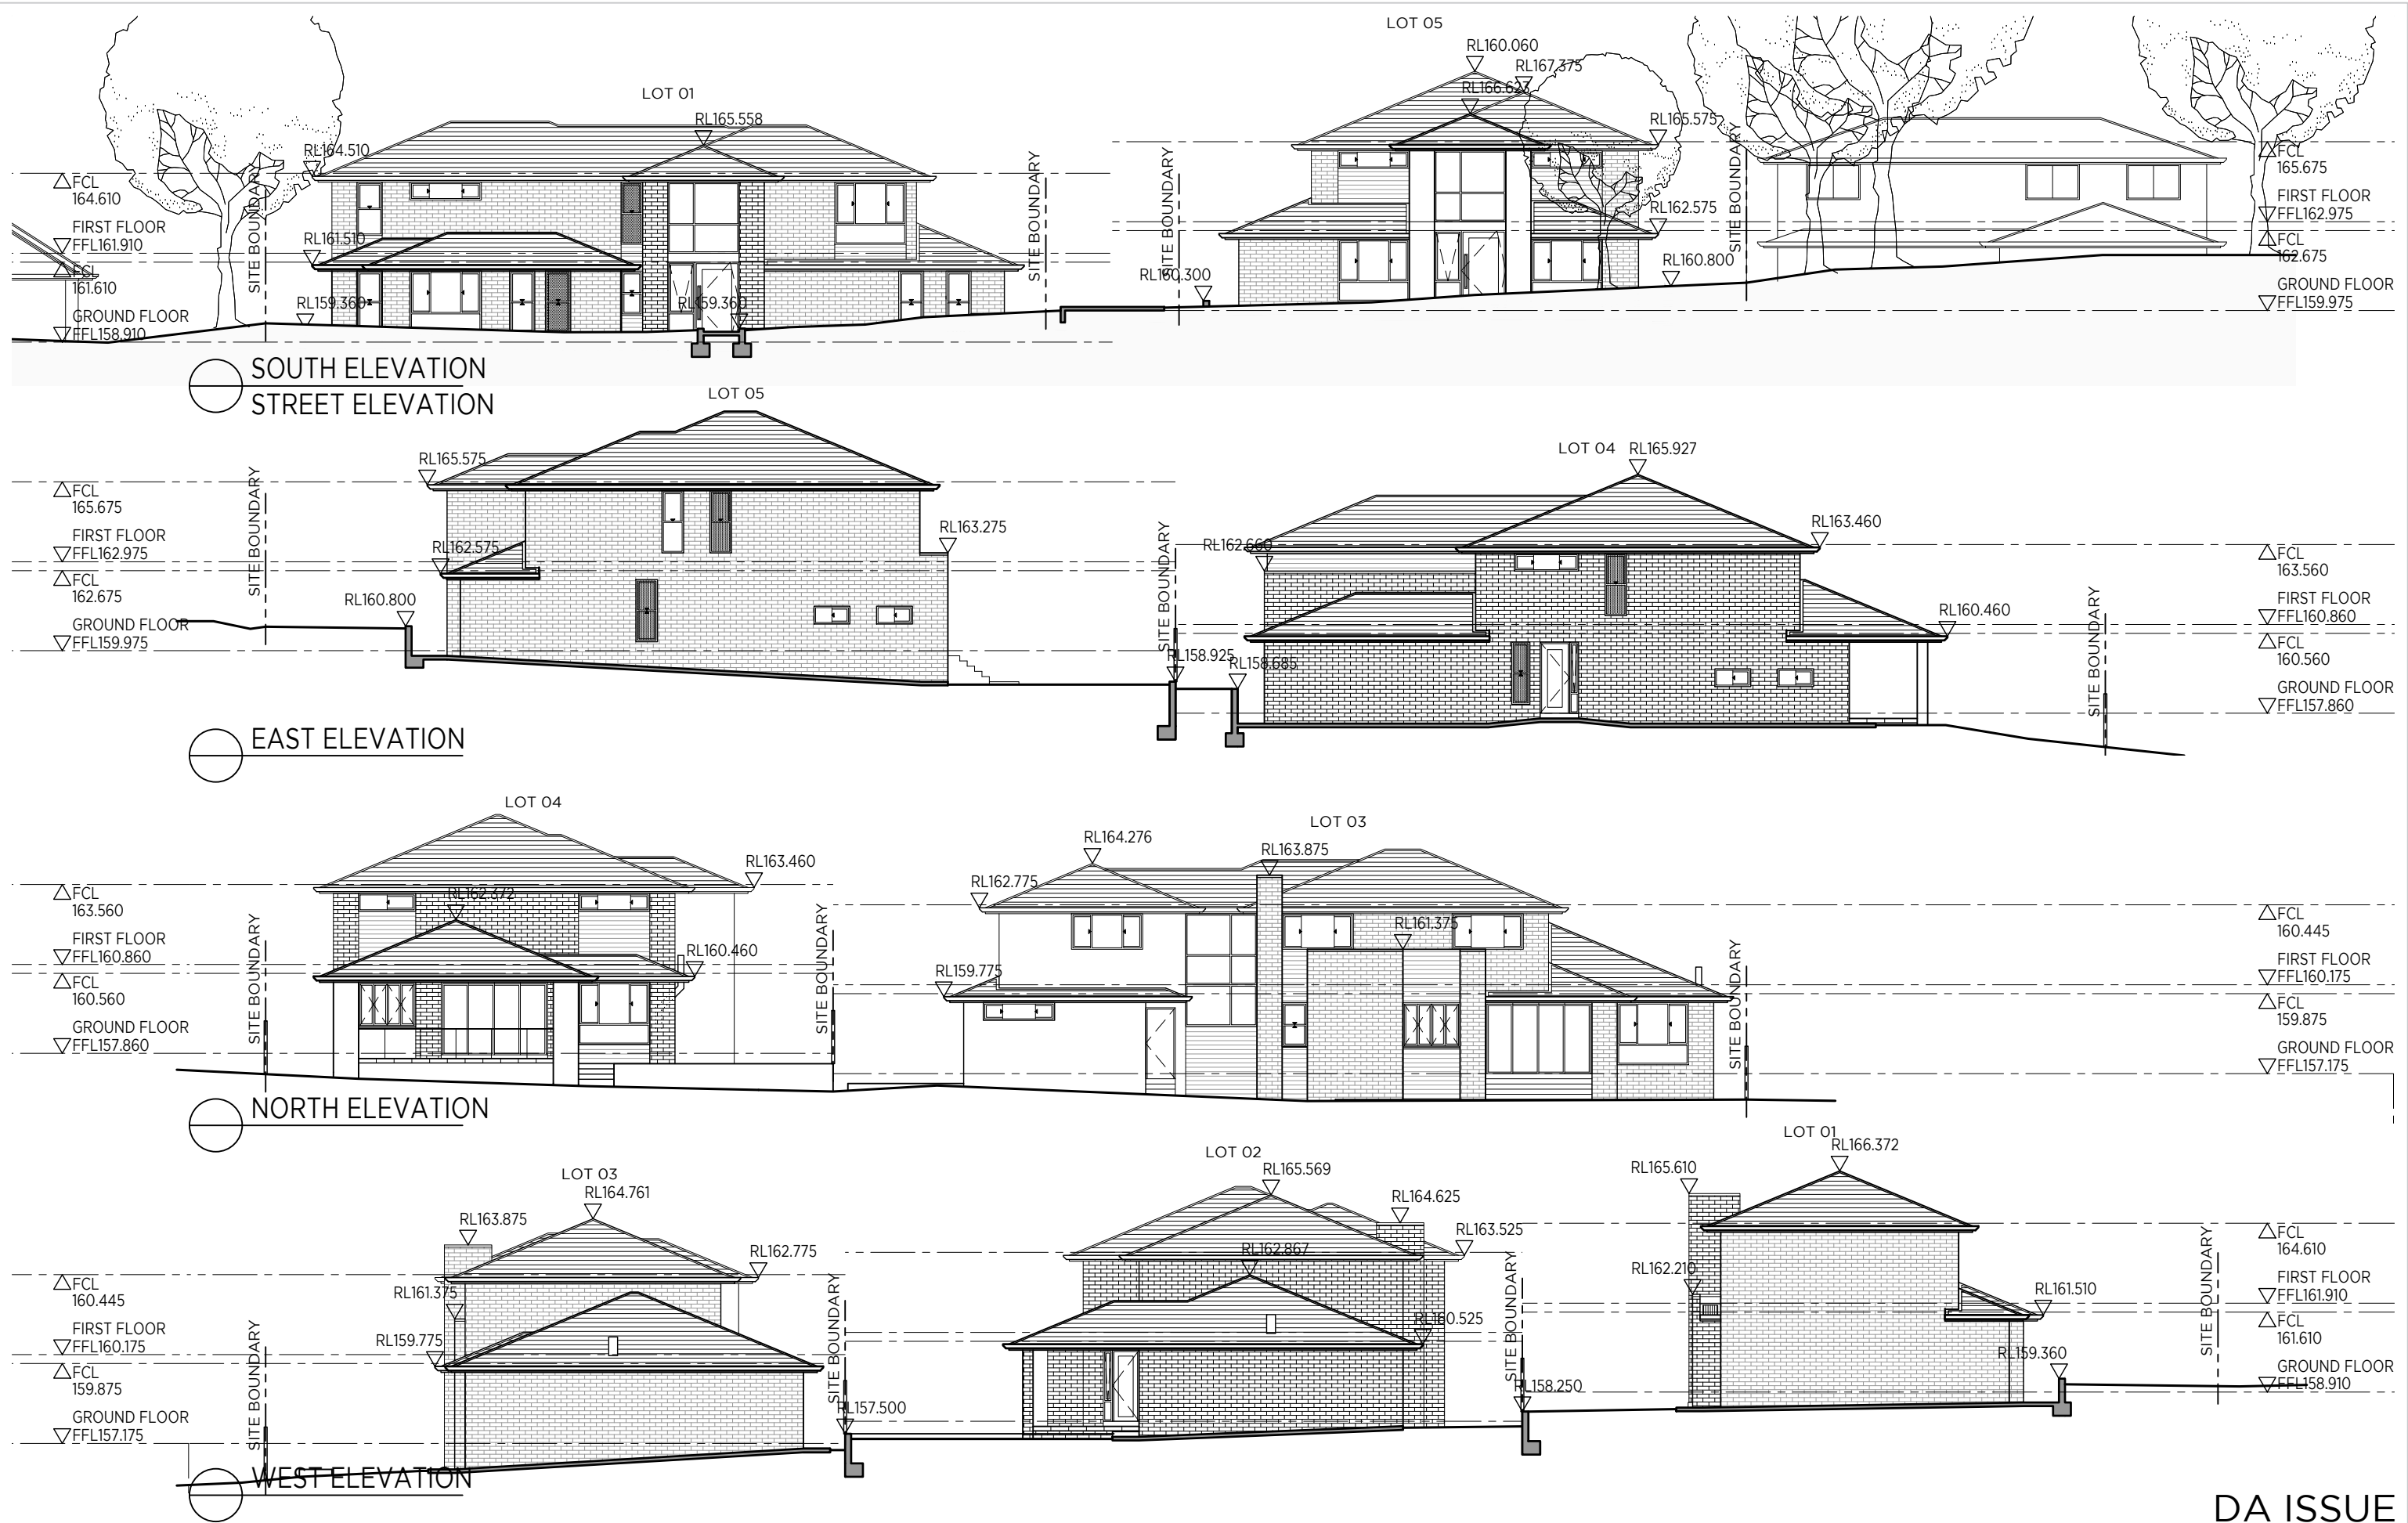

DA ISSUE

REV	DATE	DESCRIPTION	BY	CLIENT	ALVARO ARCHITECTS PTY LTD	PROJECT	DRAWN	DRAWING TITLE
00	15.04.19	DA ISSUE TO COUNCIL	EF	Qasabian Family Investment PTY LTD 63 Dareen Street Frenchs Forest PROJECT ADDRESS 312 Warringah Road Frenchs Forest 2086	ABN 71 604 570 309 Nom. Architect R. Alvaro 9221 M 0402 529 840 A Unit 24, 2-8 Daniel Street, Wetherill Park, NSW 2164 E info@alvaroarchitects.com.au ALVAROARCHITECTS.COM.AU	Proposed Subdivision & Dwellings Frenchs Forest	EF	NOTIFICATION PLAN - ELEVATIONS
						Use figured dimensions only. Verify all levels and dimensions on site before commencing construction, fabrication, or shop drawings. © Copyright - All rights reserved.	CHECKED RA APPROVED RA	SCALE @A3 1:200 DRAWING NO. 804
							JOB NUMBER 0234 REV 00	