


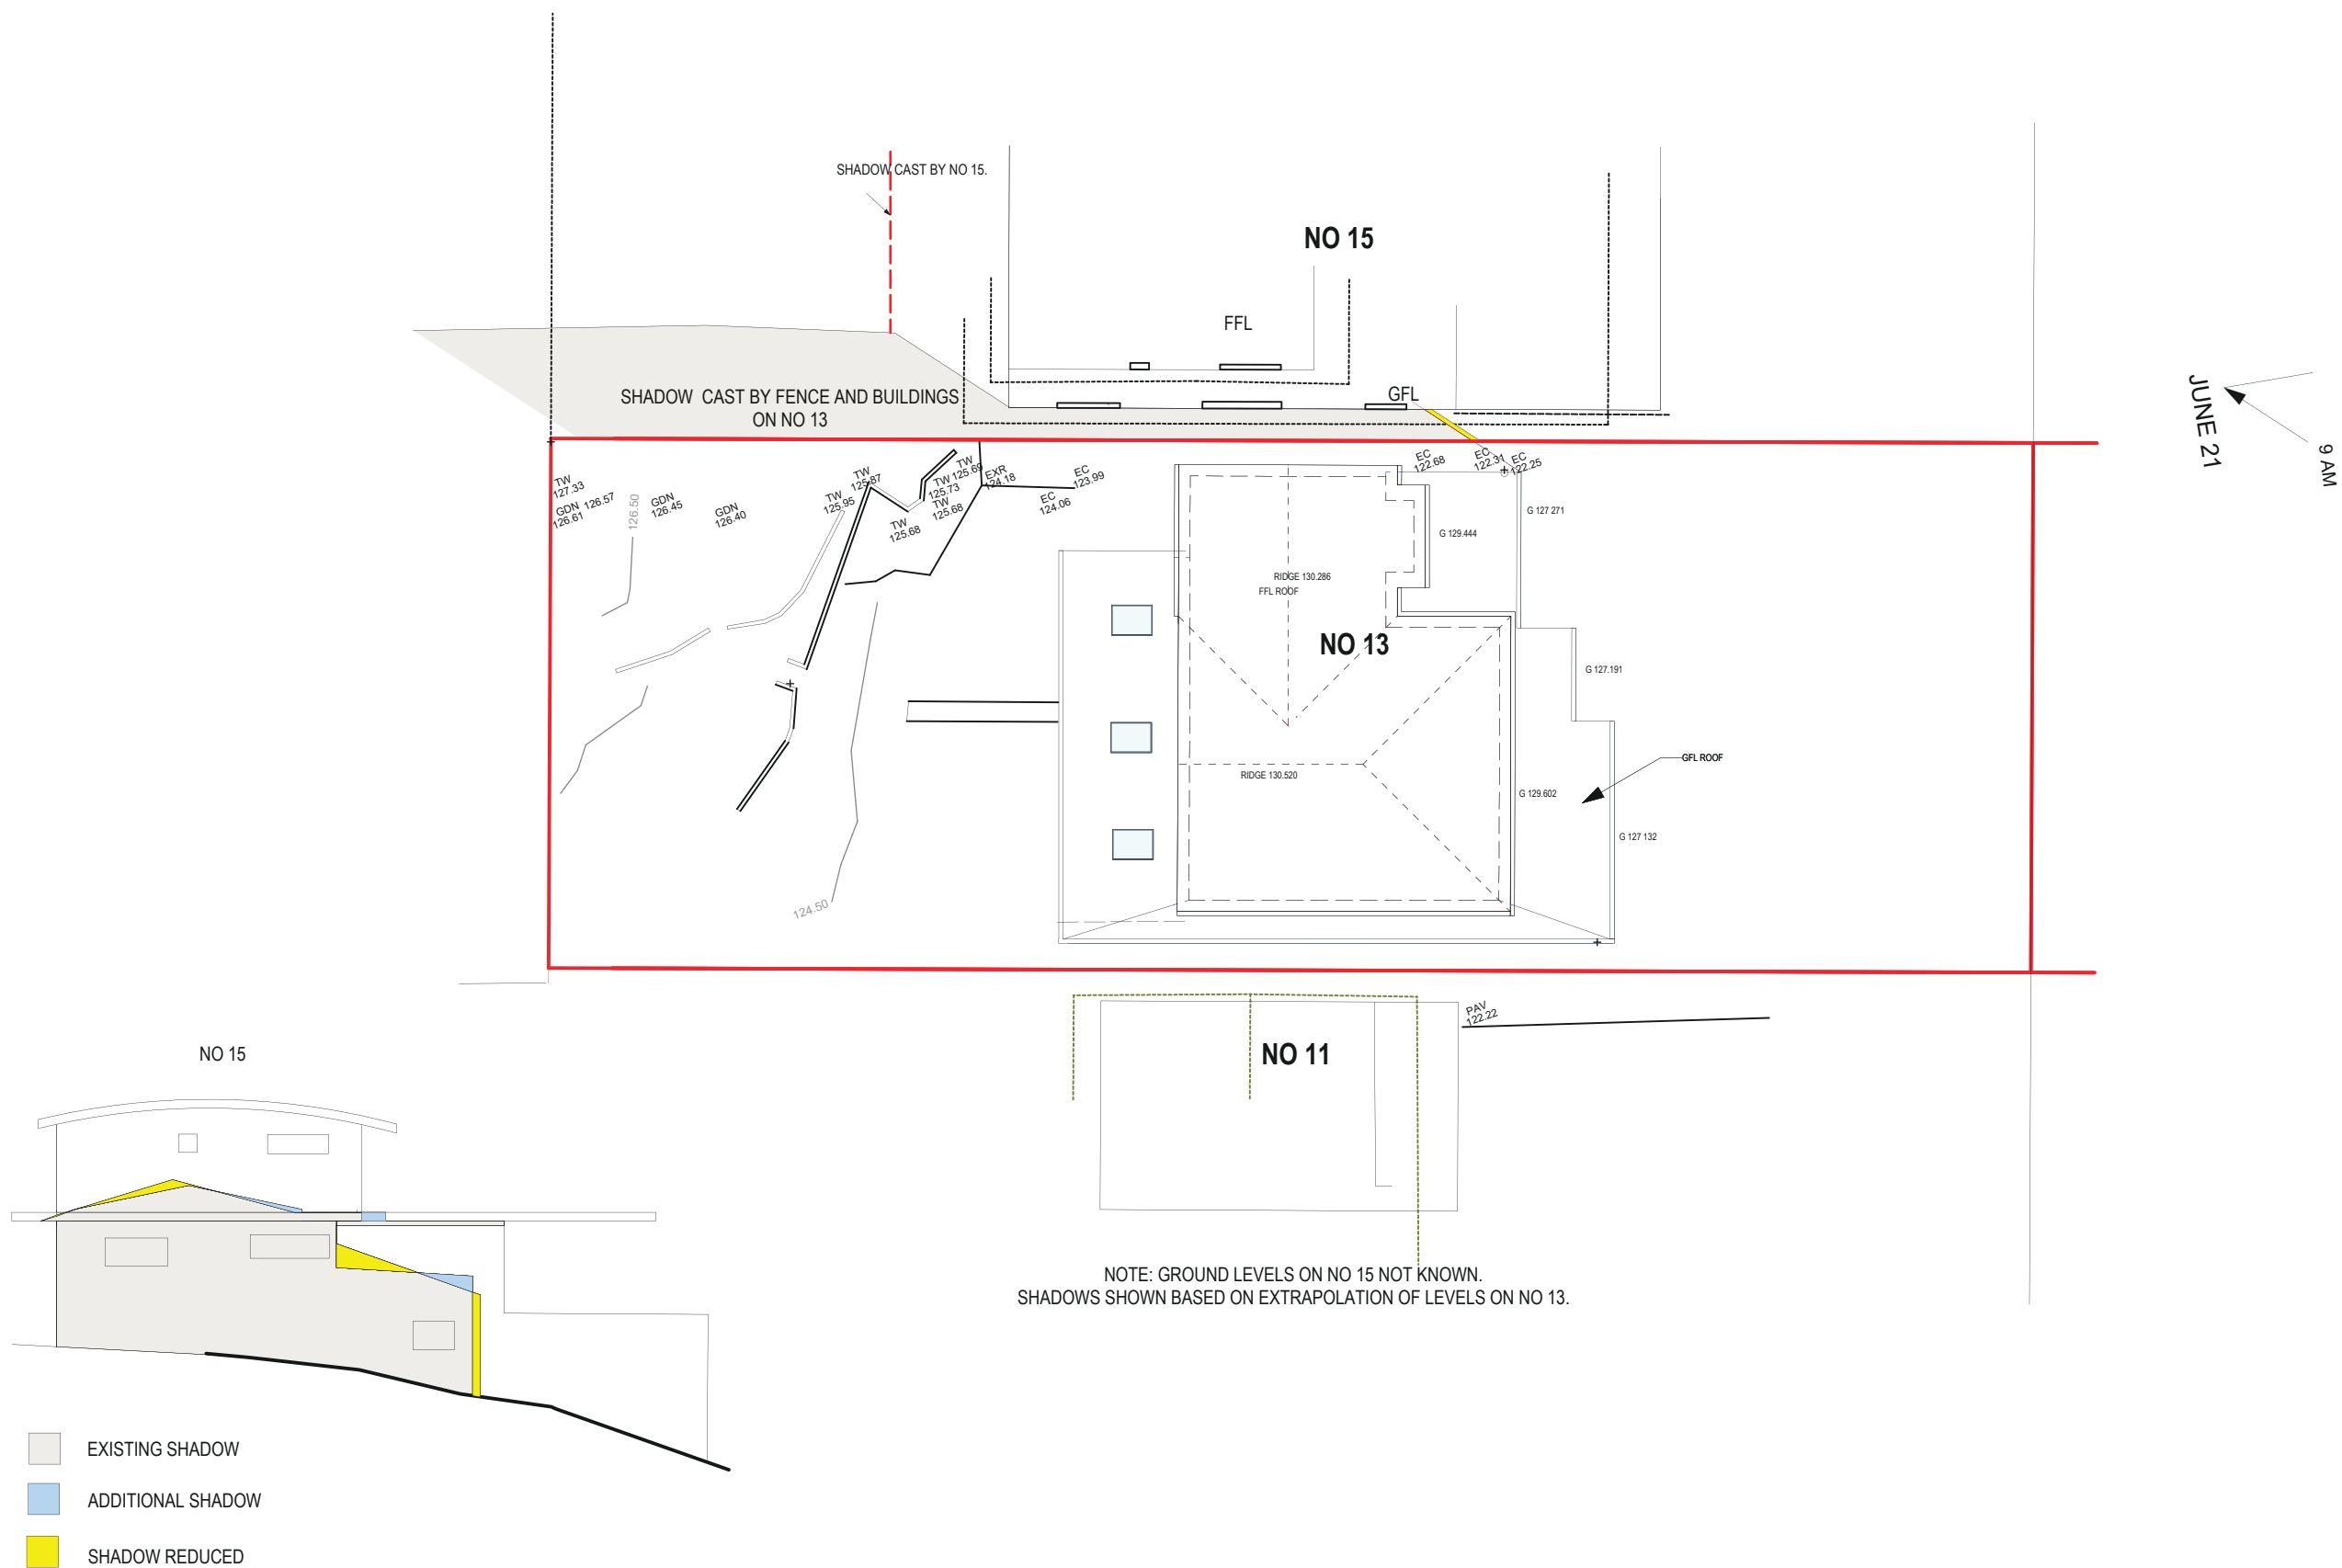

PROPOSED ALTERATIONS AND ADDITIONS
TO EXISTING DWELLING
13 CAROLYN AVENUE
BEACON HILL 2100
LOT 7 DP 205199

FOR :
R MAIOLO

KUBANYI ARCHITECTS NSW REG 4087
LEVEL 1, 122 VICTORIA ROAD DRUMMOYNE 2047
PH 9819 6393 JUDITHKUBANYI@IINET.NET.AU

Scale
1:200 @ A3


Date:
4.11.2022

Drawn
jk




issue:
DA

DRWG No
DA.S01-A
SHADOW DIAGRAM
9 AM JUNE 21

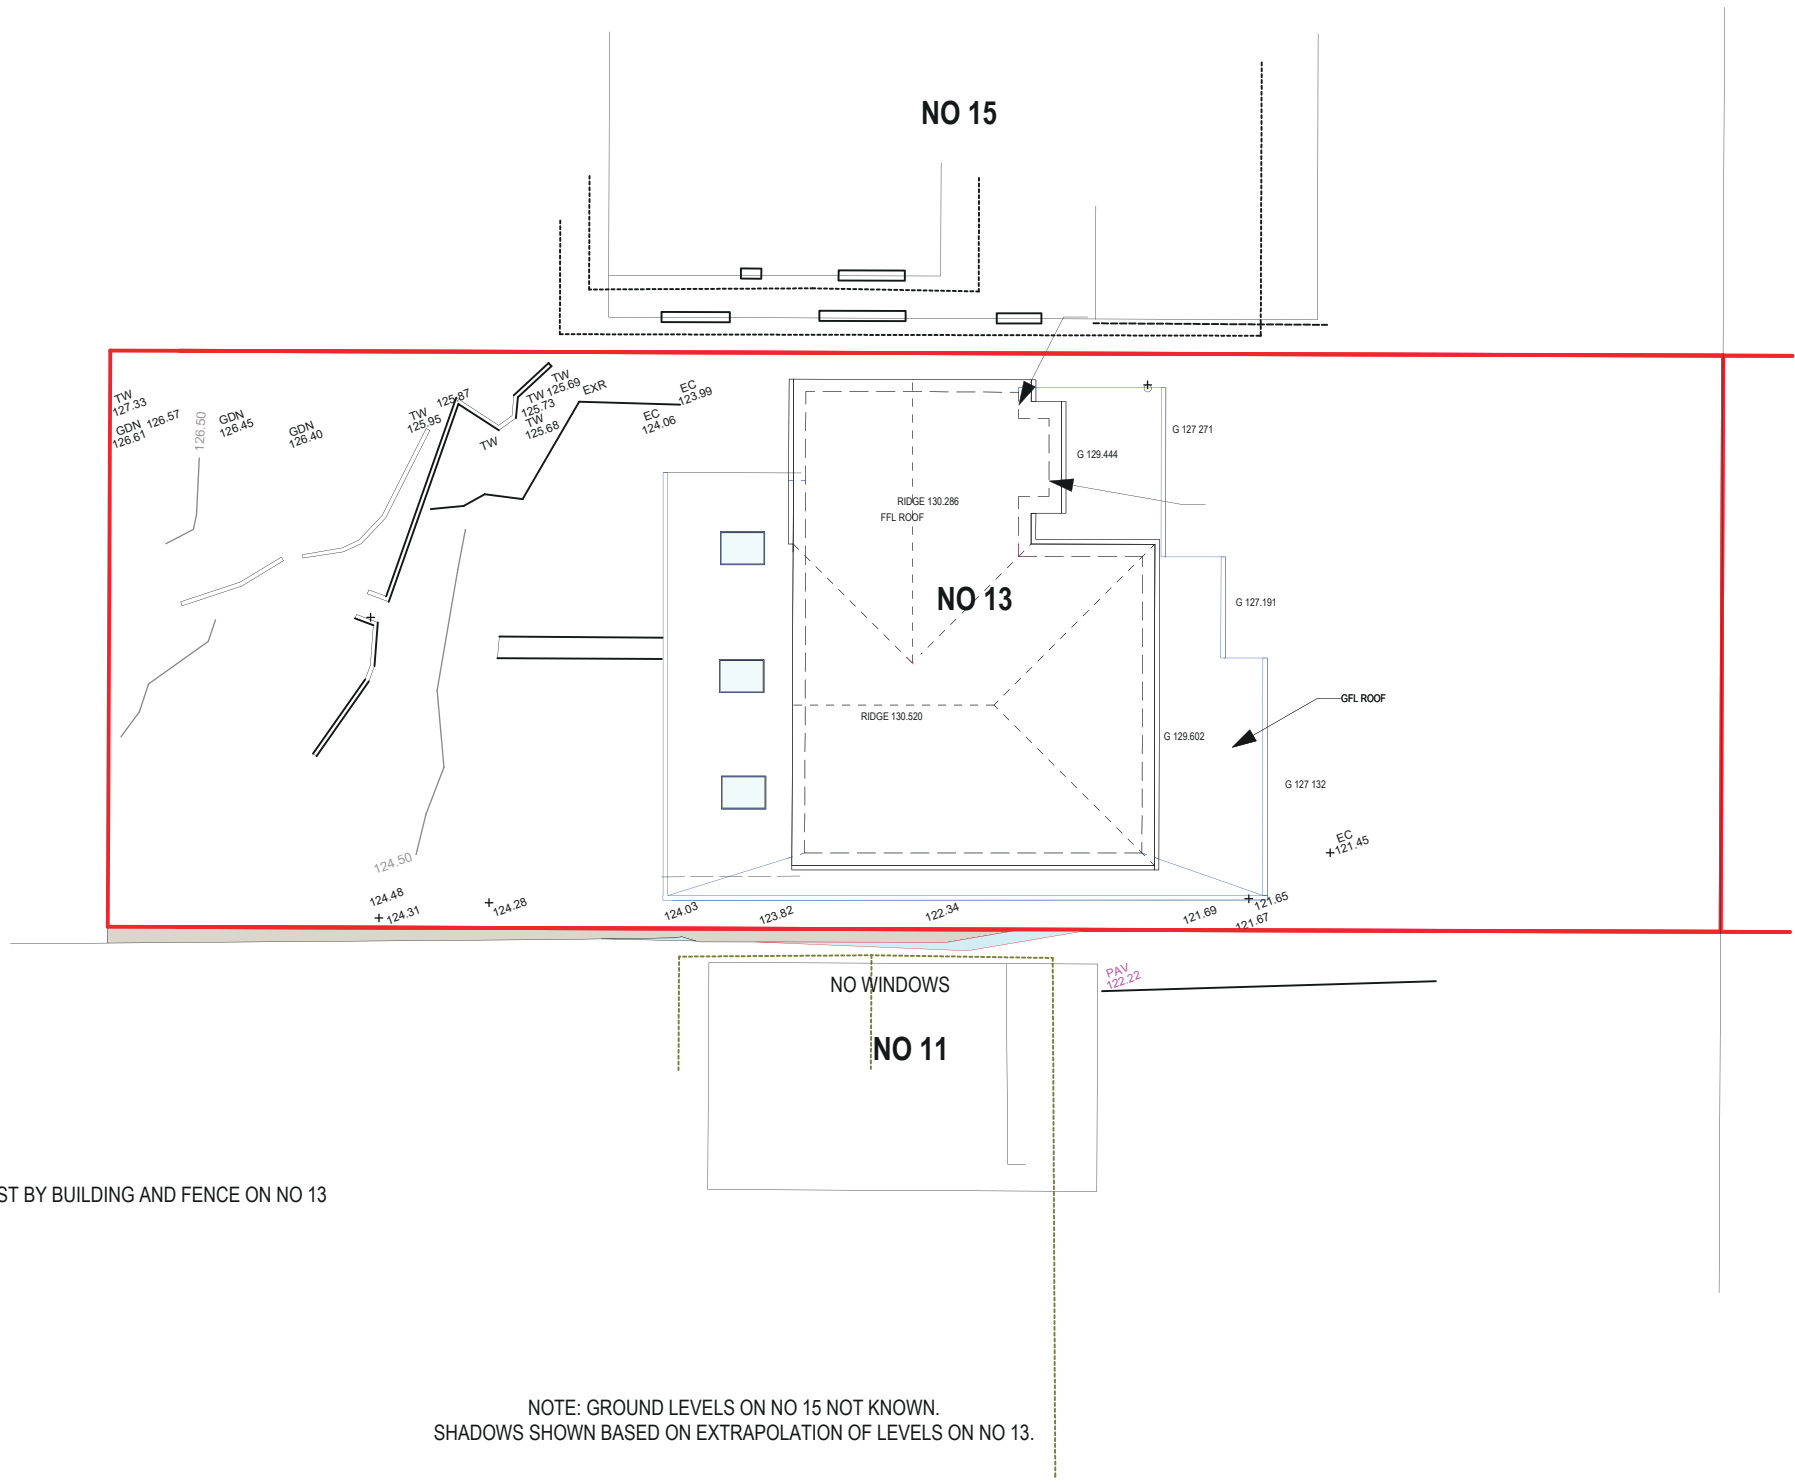

PROPOSED ALTERATIONS AND ADDITIONS TO EXISTING DWELLING 13 CAROLYN AVENUE BEACON HILL 2100 LOT 7 DP 205199	FOR : R MAIOLO	KUBANYI ARCHITECTS NSW REG 4087 LEVEL 1, 122 VICTORIA ROAD DRUMMOYNE 2047 PH 9819 6393 JUDITHKUBANYI@IINET.NET.AU			 issue: DA	DRWG No DA.S02-A SHADOW DIAGRAM 12 NOON JUNE 21
		Scale 1:200 @ A3	Date: 4.11.2022	Drawn jk		

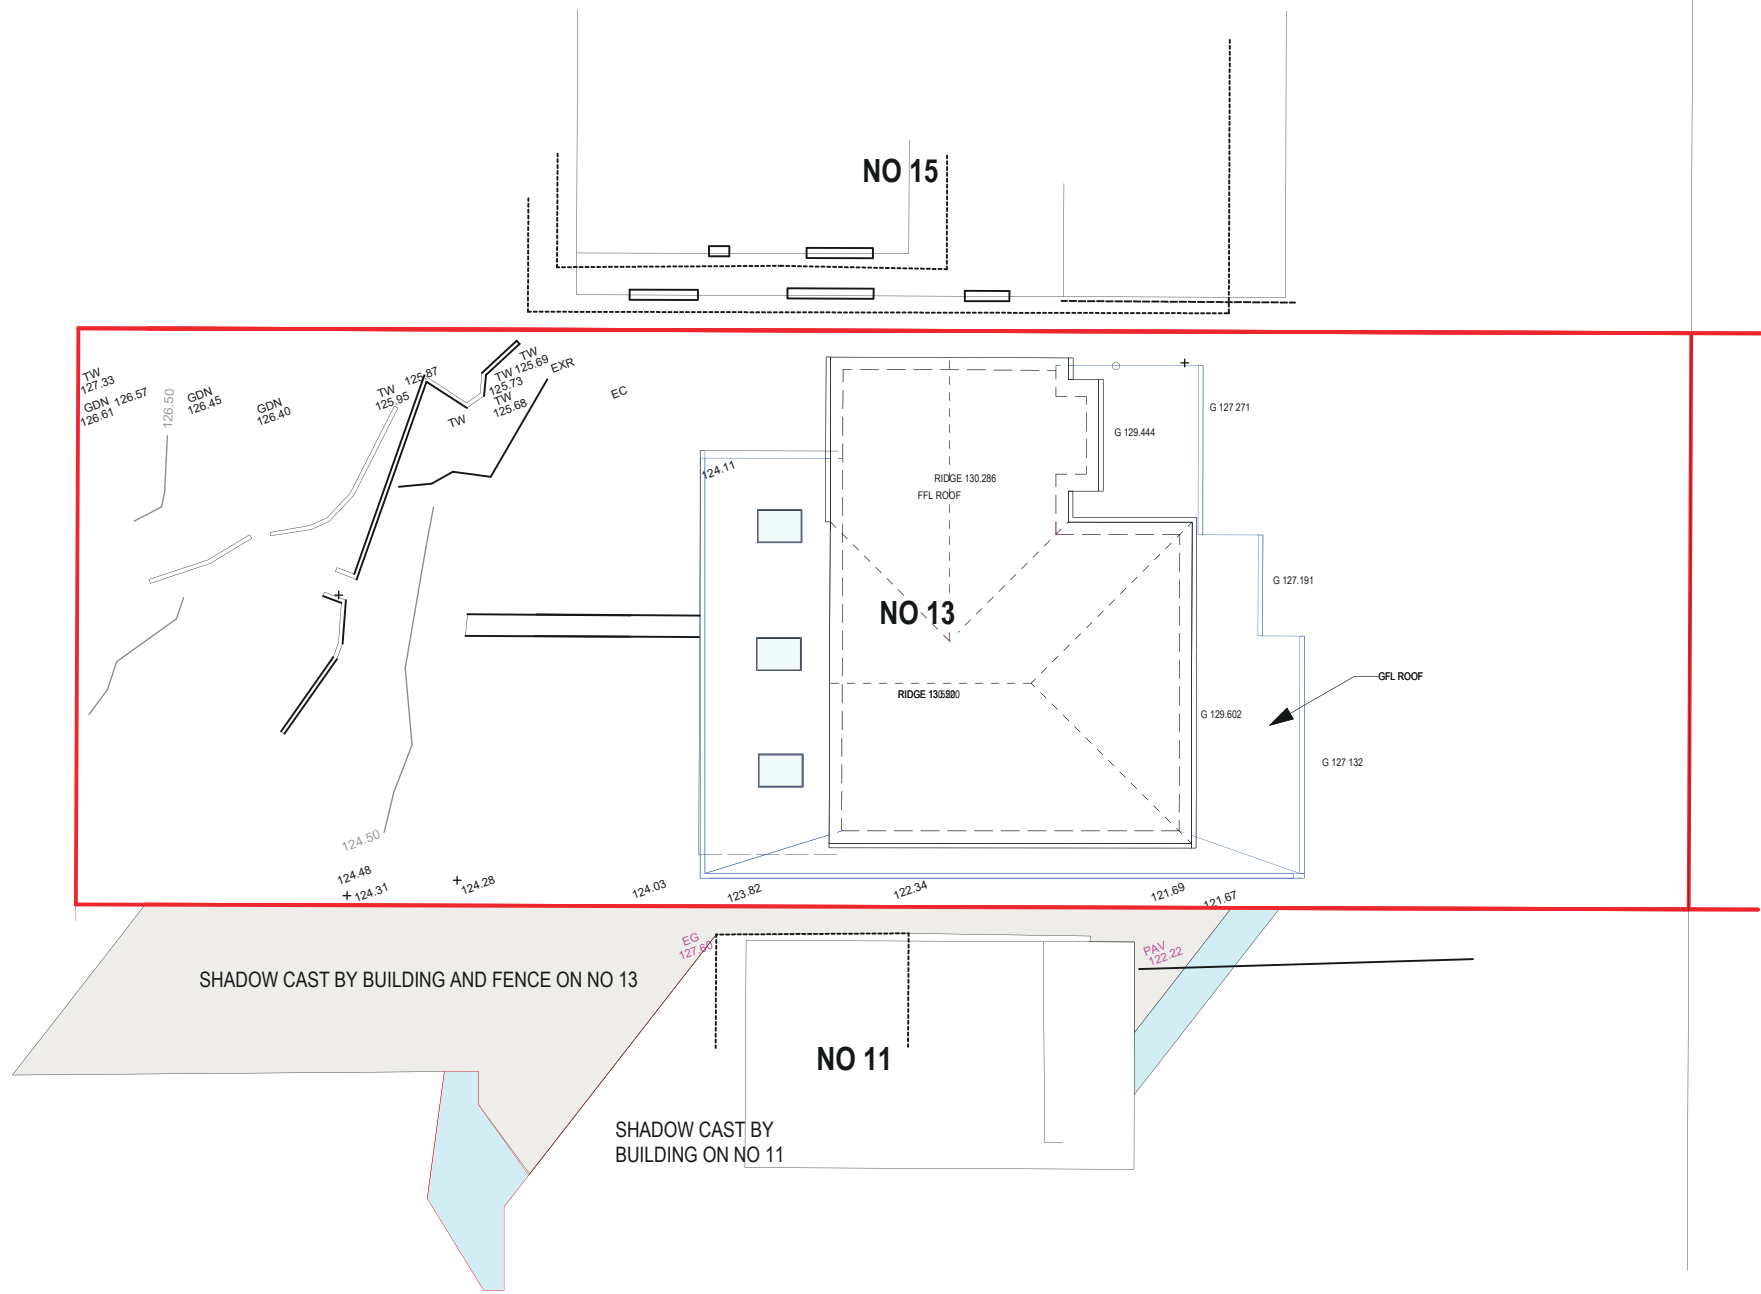

- EXISTING SHADOW
- ADDITIONAL SHADOW
- SHADOW REDUCED

NOTE: GROUND LEVELS ON NO 11 NOT KNOWN.
SHADOWS SHOWN BASED ON EXTRAPOLATION OF LEVELS ON NO 13.

PROPOSED ALTERATIONS AND ADDITIONS
TO EXISTING DWELLING
13 CAROLYN AVENUE
BEACON HILL 2100
LOT 7 DP 205199

FOR :
R MAIOLO

KUBANYI ARCHITECTS NSW REG 4087
LEVEL 1, 122 VICTORIA ROAD DRUMMOYNE 2047
PH 9819 6393 JUDITHKUBANYI@IINET.NET.AU

Scale
1:200 @ A3

Date:
4.11.2022

Drawn
jk



issue:
DA

DRWG No
DA.S01-A

SHADOW DIAGRAM
3 PM JUNE 21