


11 AM - 21 JUNE

Certification of View from the Sun Diagrams
I hearby certify that the view from the sun diagrams submitted with the proposal a) are in accordance with the survey
b) indicate views from the sun at hourly intervals from 9 am to 3 pm on 21 June


Sean Gartner (Registered Architect #6072 NSW)



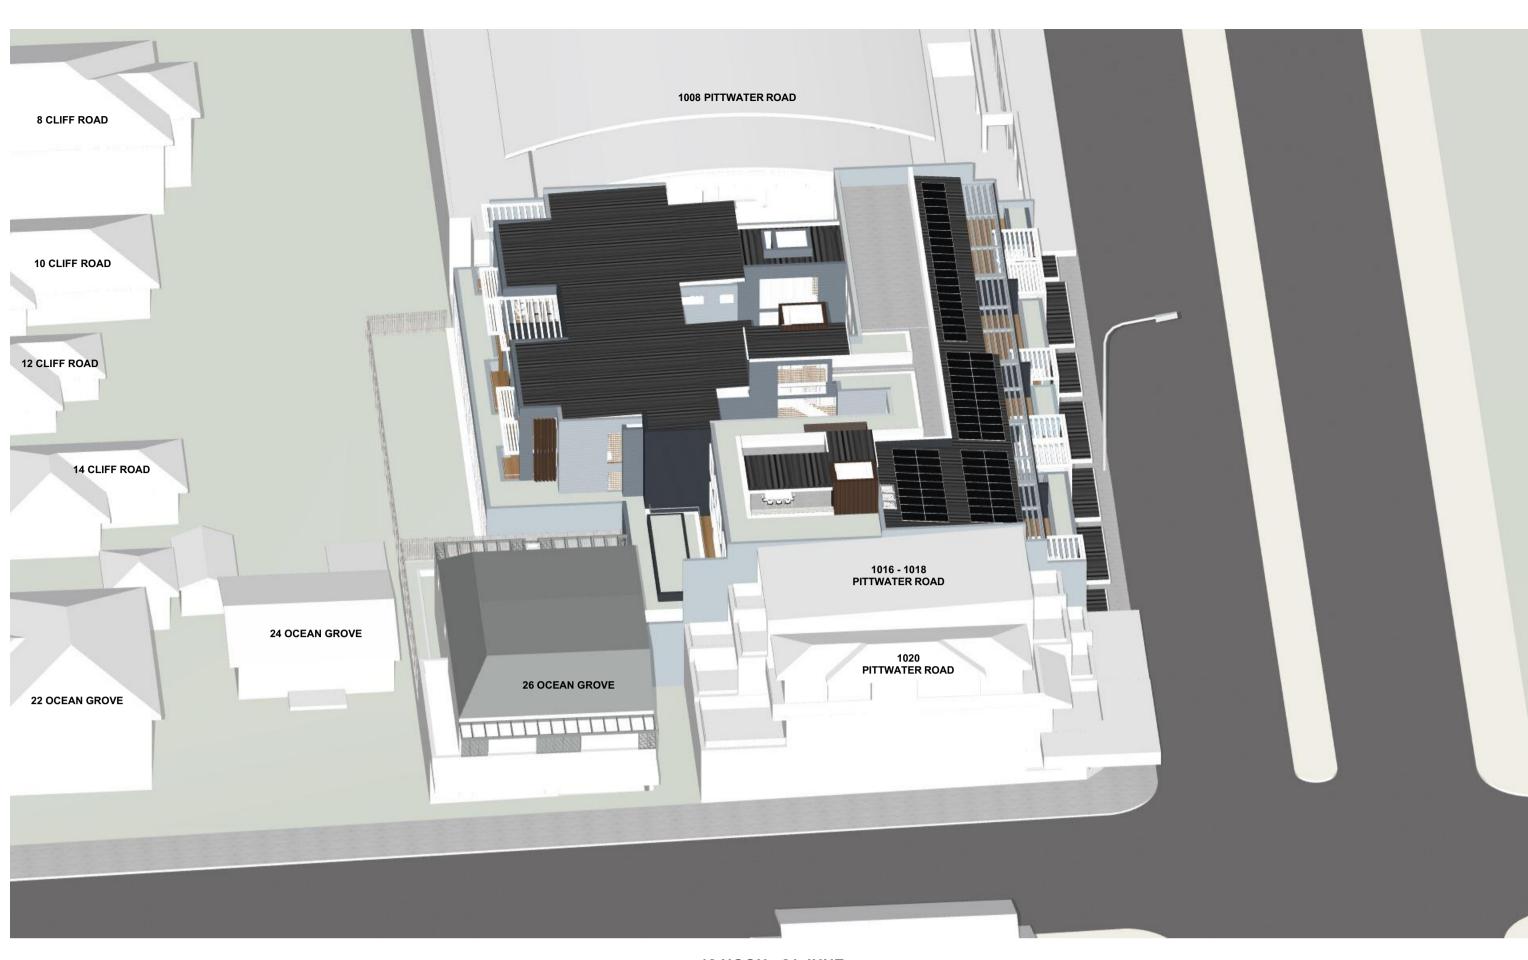



12 NOON - 21 JUNE

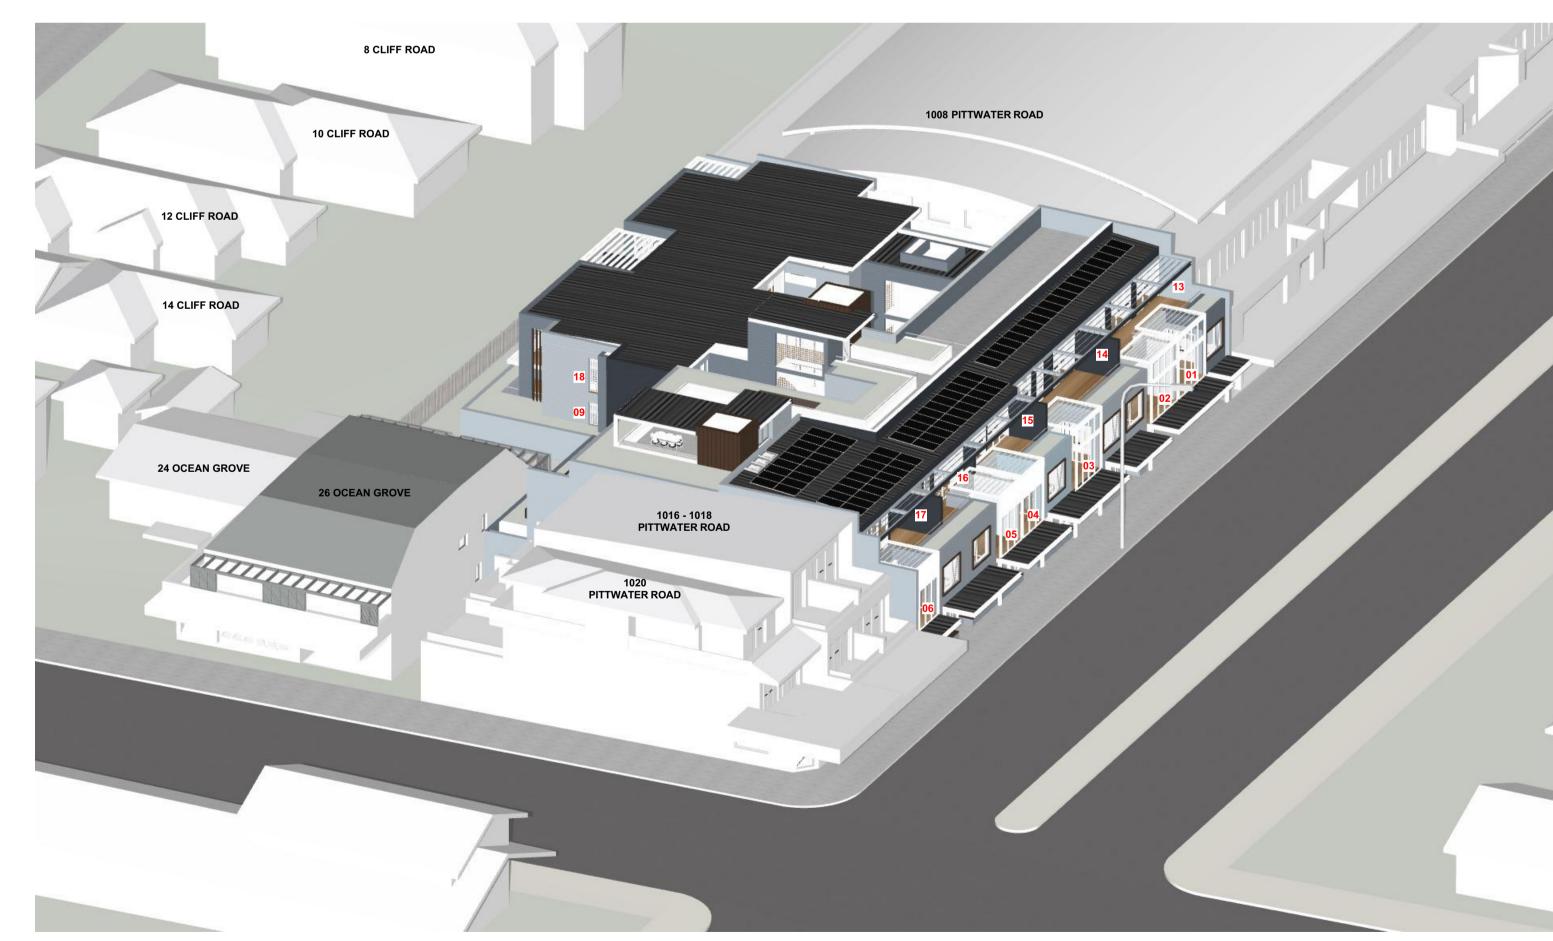

2 PM - 21 JUNE

Certification of View from the Sun Diagrams
I hearby certify that the view from the sun diagrams submitted with the proposal a) are in accordance with the survey
b) indicate views from the sun at hourly intervals from 9 am to 3 pm on 21 June

Sean Gartner (Registered Architect #6072 NSW)





3 PM - 21 JUNE

Certification of View from the Sun Diagrams
I hearby certify that the view from the sun diagrams submitted with the proposal a) are in accordance with the survey
b) indicate views from the sun at hourly intervals from 9 am to 3 pm on 21 June

Sean Gartner (Registered Architect #6072 NSW)

		Transmittal   Rev   Change Name   PR	ONG REEF MIXED-USE	DRAWING TITLE	
GARTNERTROVATO			010 - 1014 PITTWATER ROAD	VIEWS FROM	M THE SUN - 3
A R C H I T E C T S			COLLAROY NSW 2097		
SEAN GARTNER 6072 LUKE TROVATO 7094			OLL III HOW LOOP	SCALE	DRAWN BY PLOT DATE
L1/13 10 PARK STREET			OTS 3 & 4 SECTION 1 IN D.P. 6777 & OT 2 IN D.P. 314645	1:166.67 @ A1	SG / AW 29/04/2024
A PITTWATER PLACE L1/13 10 PARK STREET PO BOX 1122 MONA VALE, NSW 2103 P +612 9979 4411	$\diagup$ A $\diagdown$		01 2 11 0.1 . 514045	PROJECT NO.	DRAWING NO. REVISION
P +61 2 9979 4411 F +61 2 9979 4422	$\angle$	F(	OR COLLAROY PROJECTS PTY LTD	2101	DA-72 A