



DEVELOPMENT APPLICATION  
FOR  
23 ROBERTSON ROAD,  
SCOTLAND ISLAND NSW 2105  
NEW SANDSTONE SEA WALL

DRAWING LIST		
000	COVER PAGE	N.T.S.
001	SITE PLAN	1:200
100	GROUND PLAN	1:100
200	EXTERNAL MATERIALS & FINISHES	N.T.S.
300	ELEVATIONS A-A	1:100
301	SECTION B-B	1:50
NP01	NOTIFICATION PLAN 01	1:150
NP02	NOTIFICATION PLAN 02	1:150

1 AERIAL PHOTO  
N.T.S.


FOR DEVELOPMENT APPLICATION

DESCRIPTION FOR DA SUBMISSION	REV 1	APPD SC	DATE 19/12/20	<b>samcrawfordarchitects</b> <small>Level 2, 17 Federation Rd, Newtown, Australia NSW 2042 TELEPHONE +612 9519 6800 FAX +612 9519 6967 EMAIL studio@samcrawfordarchitects.com.au WEB samcrawfordarchitects.com.au ACN 165 409 567 Nominated Architect Sam Crawford 6498</small>	CLIENT FAR EAST LAND & HOUSING DEVELOPMENT COMPANY PTE LTD  PROJECT <b>23 ROBERTSON ROAD</b> SCOTLAND ISLAND, NSW 2105	NORTH POINT 	SCALE @ A3 <b>N.T.S.</b>	PROJECT NO. <b>16.18</b>	STAGE <b>AA</b>	DRAWING NO. <b>100</b>	REV <b>1</b>
						DRAWING TITLE <b>SITE PLAN</b>					








DESCRIPTION	REV	APP'D	DATE	<div><div><div>samcrawfordarchitects</div><div>Level 2, 17 Federation Rd, Newtown, Australia NSW 2042 TELEPHONE +612 9519 6800 FAX +612 9519 6967 EMAIL studio@samcrawfordarchitects.com.au WEB samcrawfordarchitects.com.au ACN 165 409 567 Nominated Architect Sam Crawford 6498</div></div></div>	CLIENT	<div><div>FAR EAST LAND &amp; HOUSING DEVELOPMENT COMPANY PTE LTD</div><div>PROJECT</div><div>23 ROBERTSON ROAD</div><div>SCOTLAND ISLAND, NSW 2105</div></div>	<div><div>NORTH POINT</div><div></div></div>	SCALE @ A3	PROJECT NO.	STAGE	DRAWING NO.	REV
FOR DA SUBMISSION	1	SC	2/12/20		1:100			16.18	AA	100	2	
SECTION & ELEVATION MARKERS ADDED	2	SC	19/12/20		DRAWING TITLE GROUND PLAN							



NO. 25-33

NO. 23  
SUBJECT PROPERTY


NO. 21

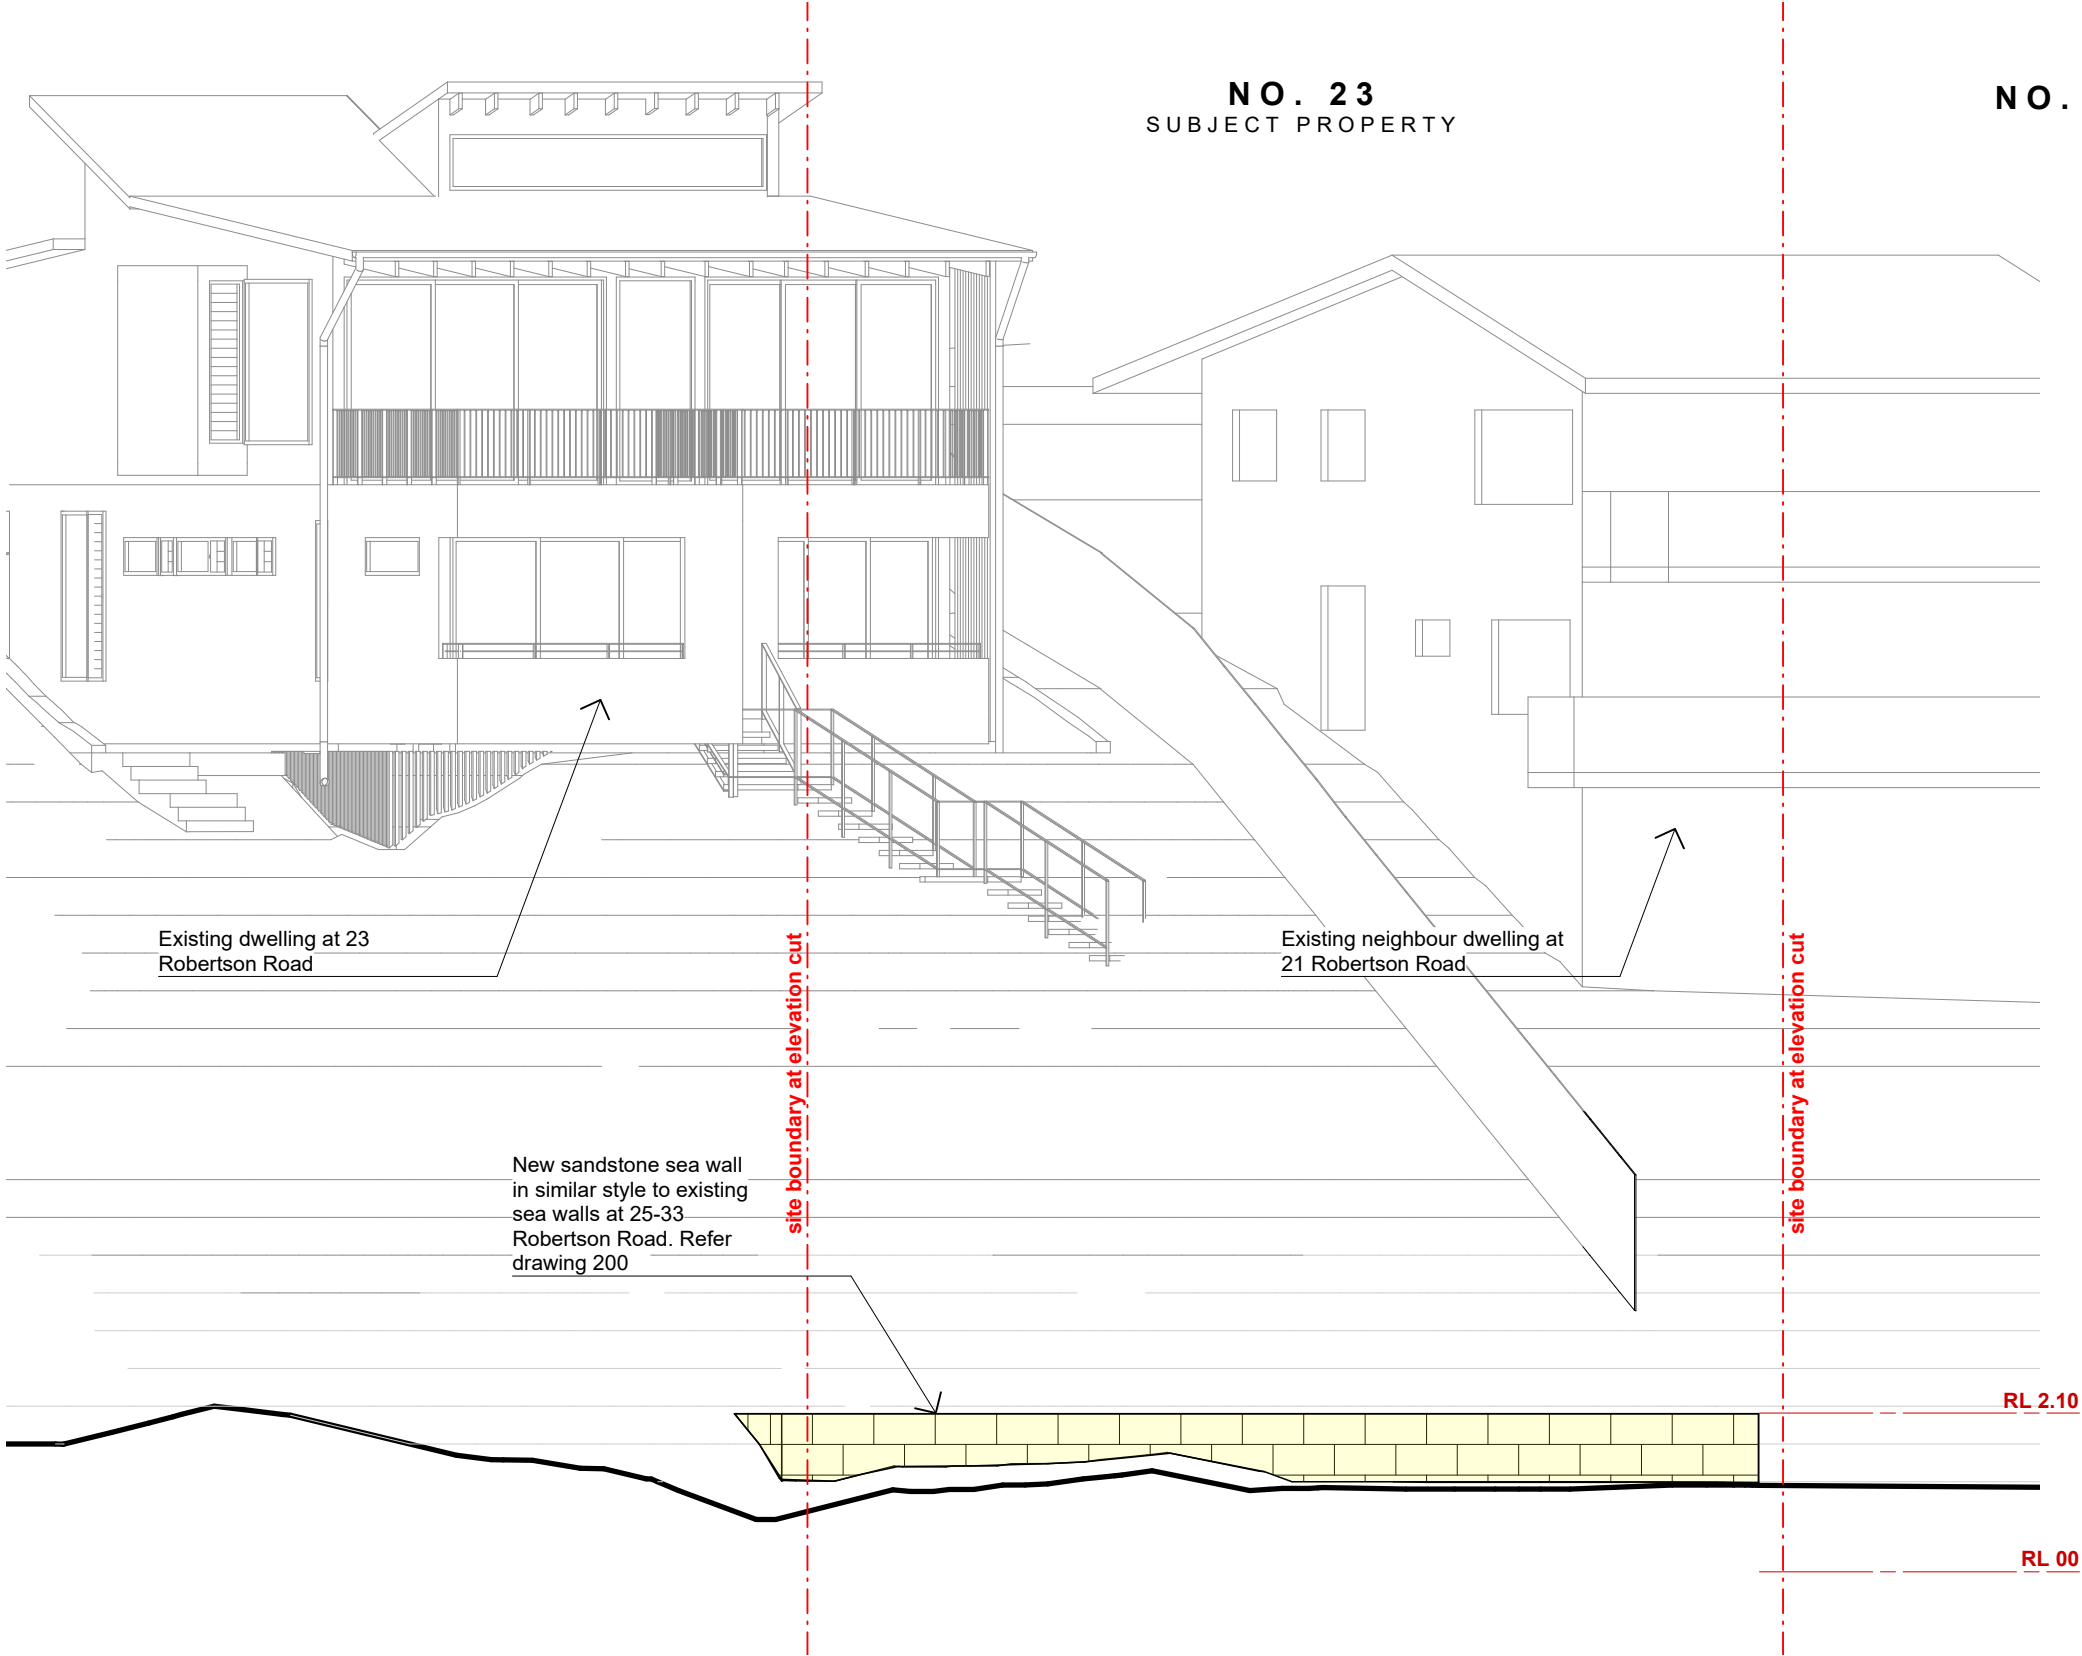

FOR DEVELOPMENT APPLICATION

DESCRIPTION	REV	APPD	DATE	samcrawfordarchitects		CLIENT	NORTH POINT	SCALE @ A3	PROJECT NO.	STAGE	DRAWING NO.	REV
FOR DEVELOPMENT APPLICATION	1	SC	19/12/20	Level 2, 17 Federation Rd, Newtown, Australia NSW 2042 TELEPHONE +612 9519 6800 FAX +612 9519 6967 EMAIL studio@samcrawfordarchitects.com.au WEB samcrawfordarchitects.com.au ACN 165 409 567 Nominated Architect Sam Crawford 6498		FAR EAST LAND & HOUSING DEVELOPMENT COMPANY PTE LTD		1:100	16.18	AA	300	1
				PROJECT		23 ROBERTSON ROAD					DRAWING TITLE	
						SCOTLAND ISLAND, NSW 2105					ELEVATION A-A	



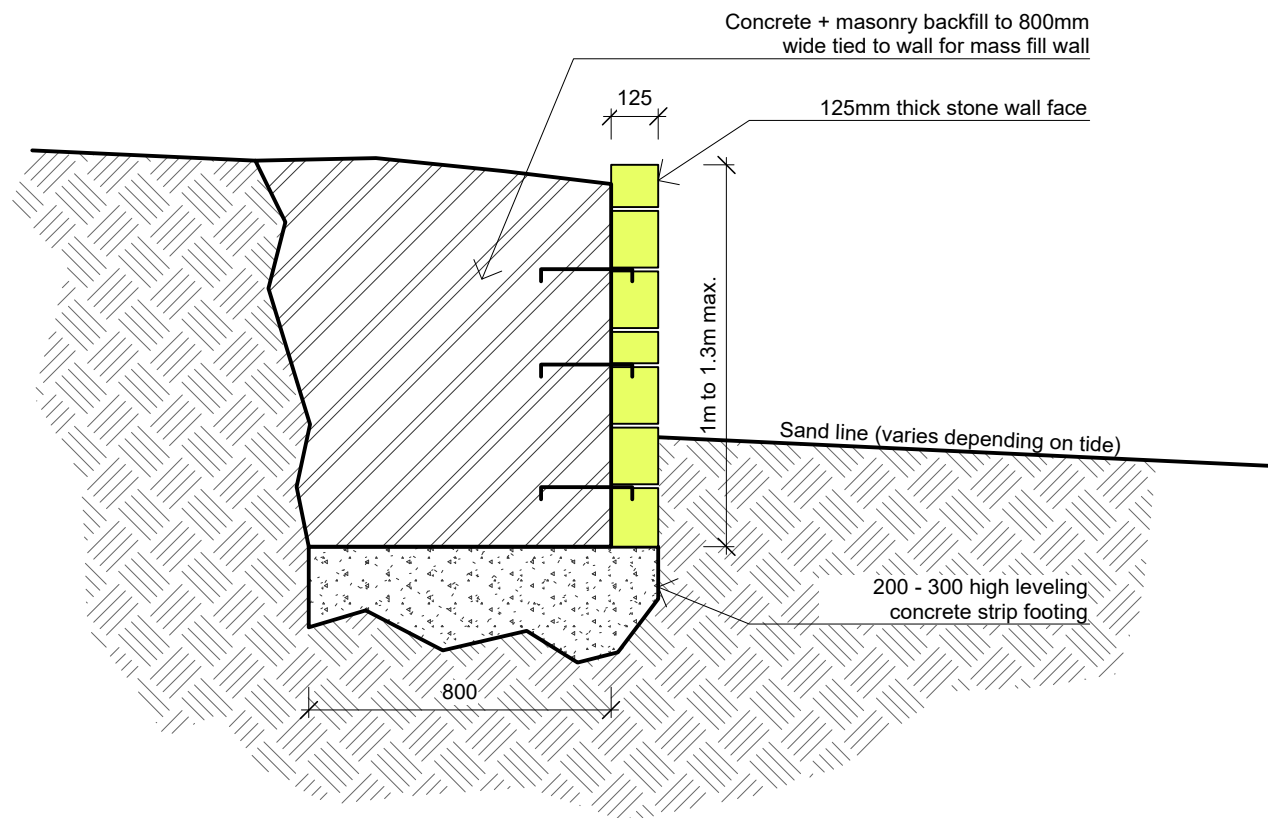

FOR DEVELOPMENT APPLICATION


DESCRIPTION	REV	APP'D	DATE	<div><div>samcrawfordarchitects</div><div>Level 2, 17 Federation Rd, Newtown, Australia NSW 2042</div><div>TELEPHONE +612 9519 6800 FAX +612 9519 6967</div><div>EMAIL studio@samcrawfordarchitects.com.au WEB samcrawfordarchitects.com.au</div><div>ACN 165 409 567 Nominated Architect Sam Crawford 6498</div></div>	CLIENT	FAR EAST LAND & HOUSING DEVELOPMENT COMPANY PTE LTD			NORTH POINT	SCALE @ A3	PROJECT NO.	STAGE	DRAWING NO.	REV
FOR DEVELOPMENT APPLICATION	1	SC	19/12/20		PROJECT					1:50	16.18	AA	300	1
					DRAWING TITLE			SECTION B-B						



NO. 25-33

NO. 23  
SUBJECT PROPERTY

NO. 21

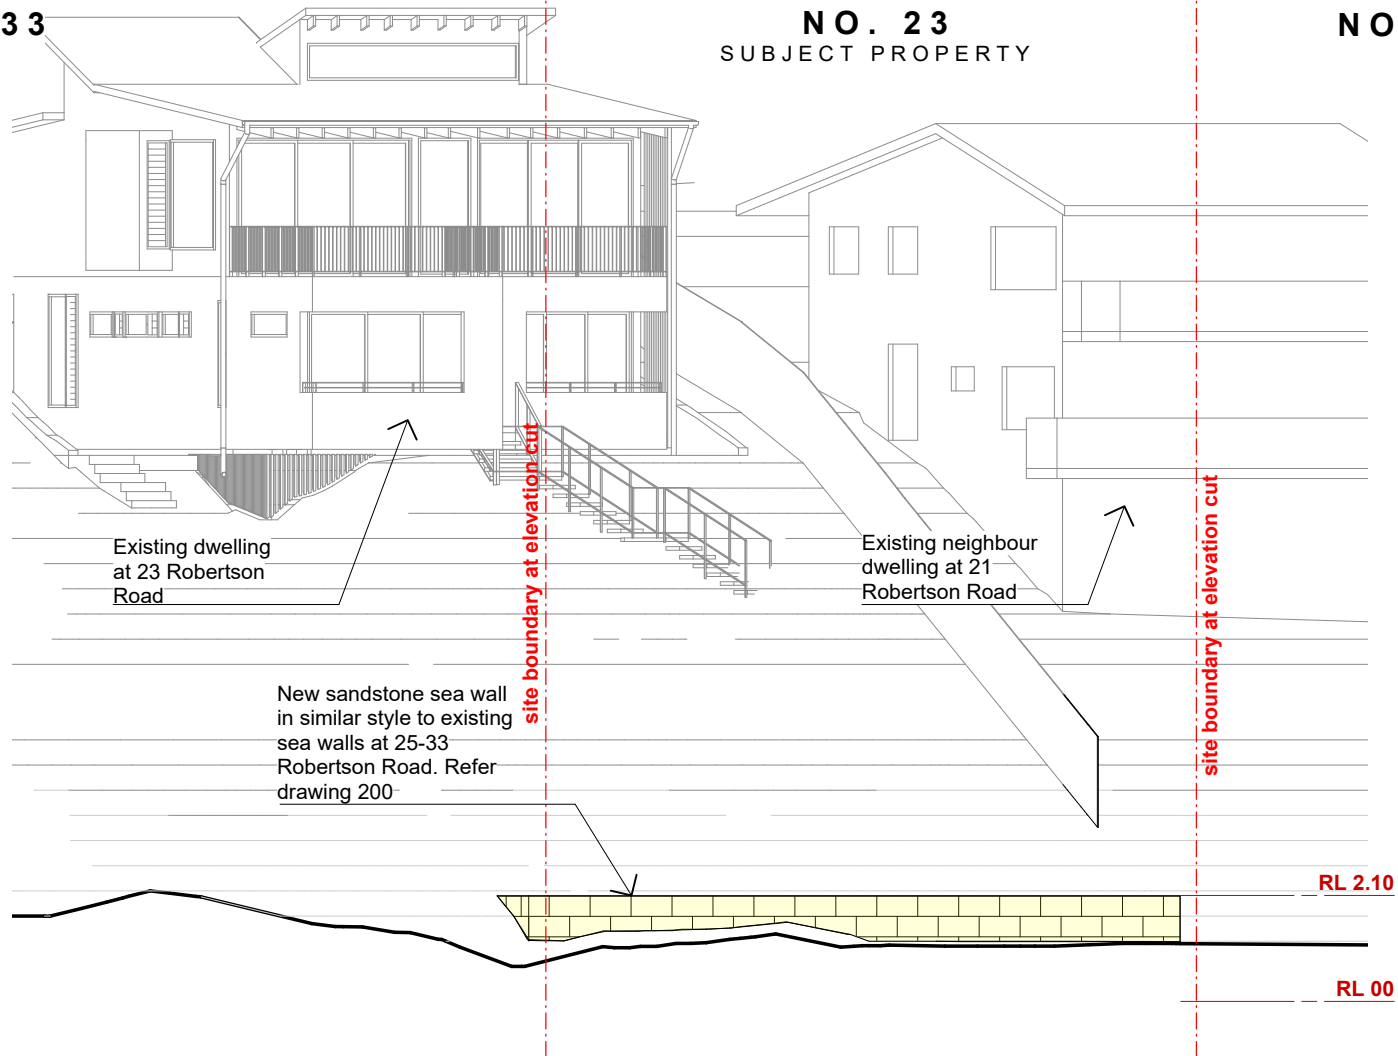

NORTH ELEVATION

LEGEND

**samcrawford**architects

Level 2, 17 Federation Rd, Newtown, Australia NSW 2042

TELEPHONE +612 9519 6800 FAX +612 9519 6967

EMAIL [studio@samcrawfordarchitects.com.au](mailto:studio@samcrawfordarchitects.com.au) WEB [samcrawfordarchitects.com.au](http://samcrawfordarchitects.com.au)

ACN 165 409 567 Nominated Architect Sam Crawford 6498

PROJECT

**23 ROBERTSON ROAD, SCOTLAND  
ISLAND, NSW 2105**

NORTH POINT

SCALE @ A4

**1:150**

DATE

**19/12/20**

DRAWING NO.

**NP01**

DRAWING TITLE

**NOTIFICATION PLAN**