


**THIS PLAN IS TO BE READ IN
CONJUNCTION WITH
THE CONDITIONS OF DEVELOPMENT
CONSENT**

DA2019/1250

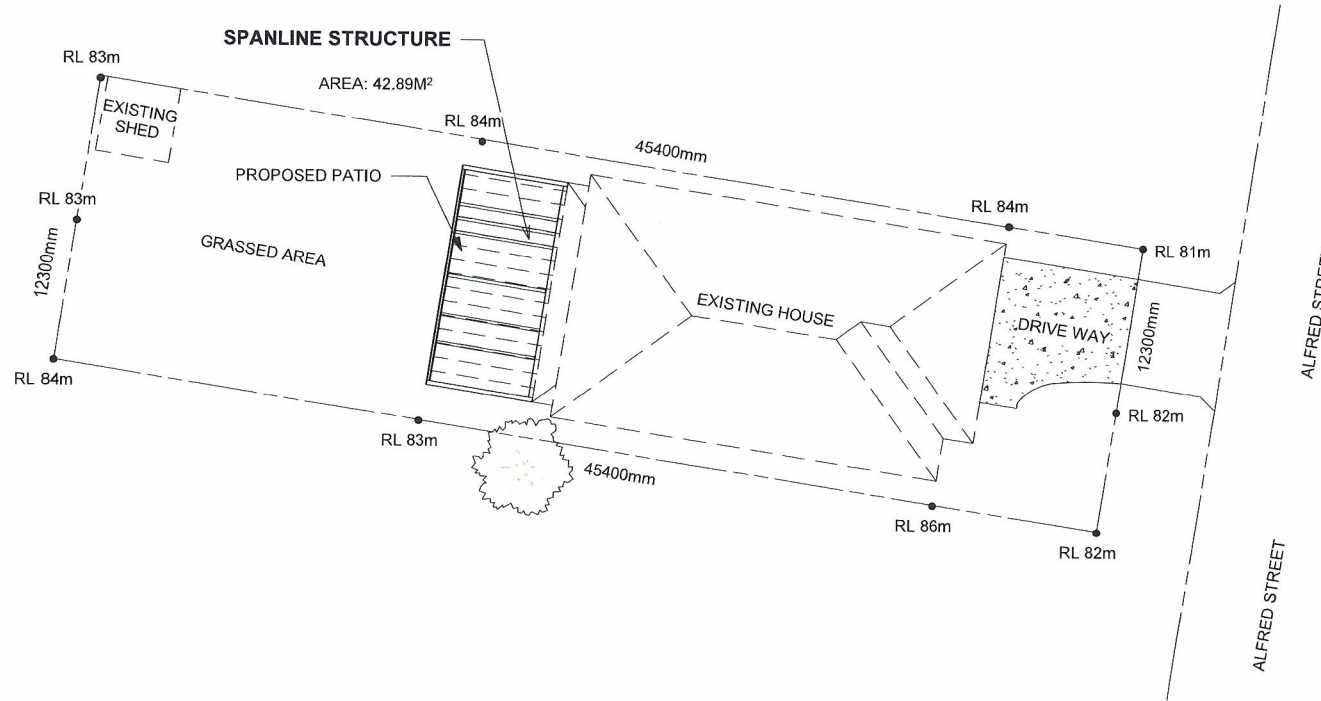

ARCHITECTURAL DRAWING ONLY
NOT FOR CONSTRUCTION USE

DRAWING # xxxx -200

BUILDING TYPE FLAT SKILLION ROOF PATIO

TITLE SITE PLAN

SCALE A3 - 1:200

JOB # xxxx

CLIENT NAME HARDEEP & HARJINDER JASPAL


SITE ADDRESS 108 ALFRED STREET, NARRAWEENA, NSW 2099

LAST MODIFIED 06/09/2019

DRAWN SYN

**THIS PLAN IS TO BE READ IN
CONJUNCTION WITH
THE CONDITIONS OF DEVELOPMENT
CONSENT**

DA2019/1250

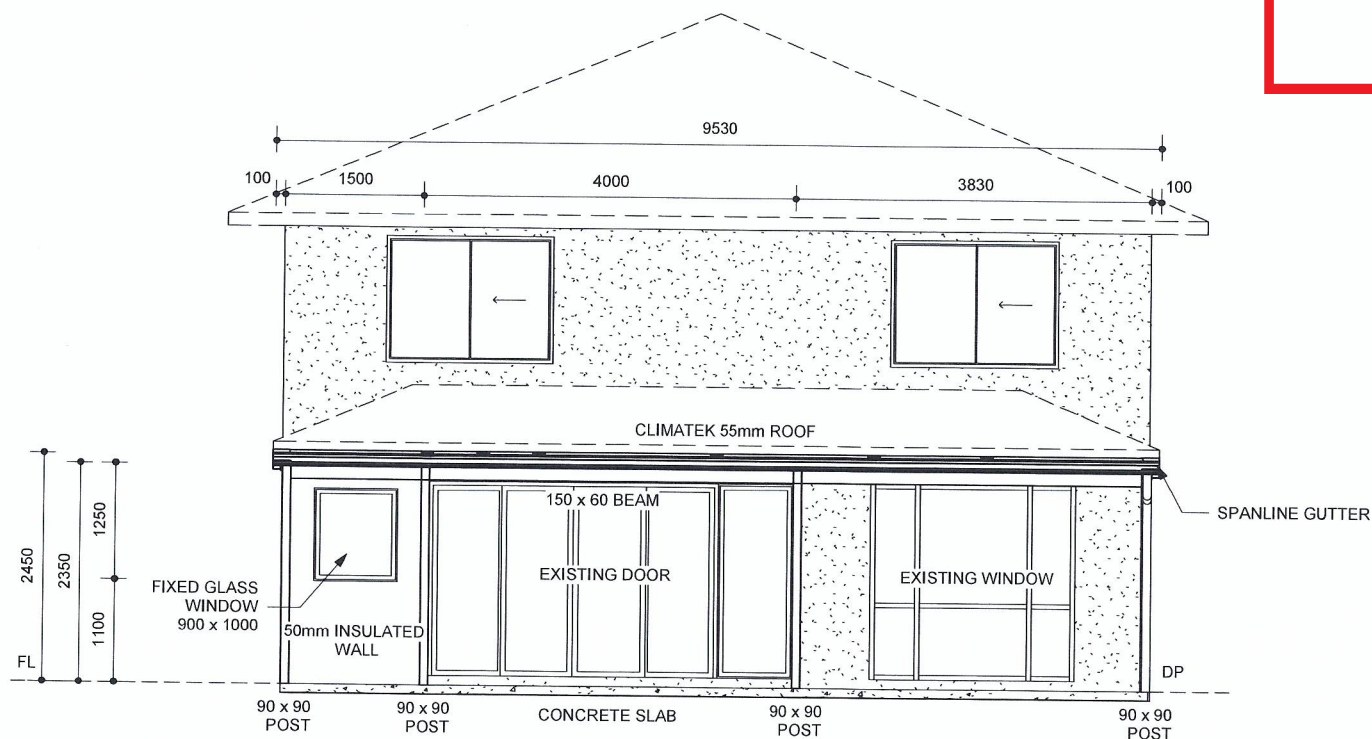

WEST ELEVATION



ARCHITECTURAL DRAWING ONLY
NOT FOR CONSTRUCTION USE

DRAWING # xxxx - 400

BUILDING TYPE FLAT SKILLION ROOF PATIO

TITLE WEST ELEVATION

SCALE A3 - 1:50

JOB # xxxx

CLIENT NAME HARDEEP & HARJINDER JASPAL

SITE ADDRESS 108 ALFRED STREET, NARRAWEENA, NSW 2099


LAST MODIFIED 06/09/2019 **DRAWN** SYN



northern
beaches
council

**THIS PLAN IS TO BE READ IN
CONJUNCTION WITH
THE CONDITIONS OF DEVELOPMENT
CONSENT**

DA2019/1250

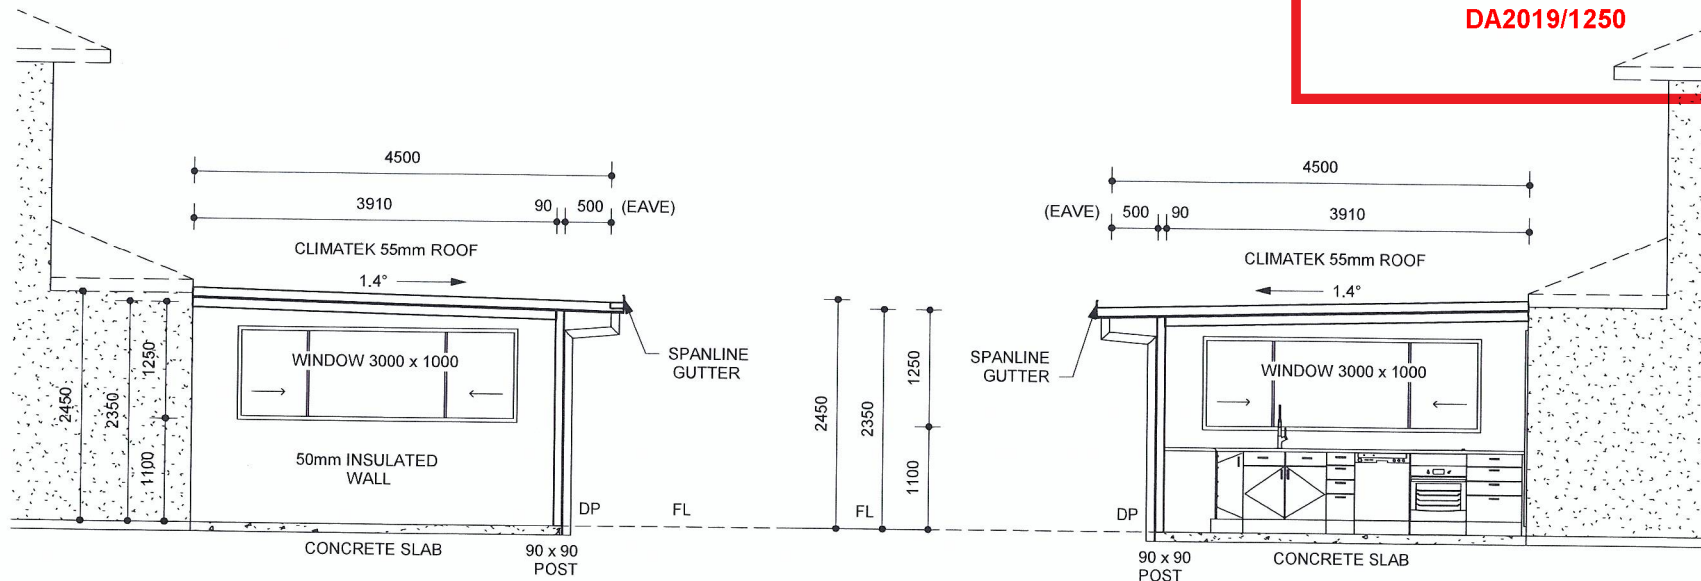

NORTH ELEVATION

SOUTH ELEVATION



ARCHITECTURAL DRAWING ONLY
NOT FOR CONSTRUCTION USE

DRAWING # xxxx - 500

**BUILDING
TYPE**

FLAT SKILLION ROOF PATIO

TITLE

NORTH & SOUTH ELEVATION

SCALE

A3 - 1:50

JOB #

xxxx

**CLIENT
NAME**

HARDEEP & HARJINDER JASPAL

**SITE
ADDRESS**

108 ALFRED STREET, NARRAWEENA,
NSW 2099

**LAST
MODIFIED**


06/09/2019

DRAWN

SYN

**THIS PLAN IS TO BE READ IN
CONJUNCTION WITH
THE CONDITIONS OF DEVELOPMENT
CONSENT**


DA2019/1250

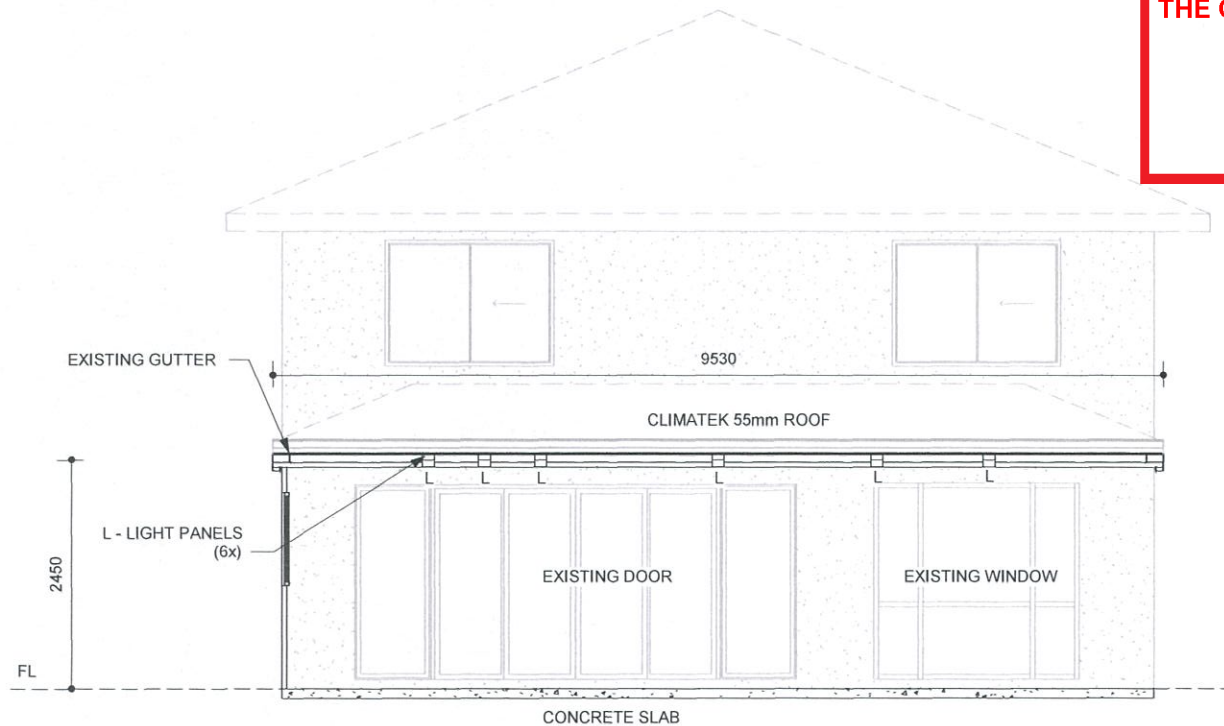

SECTION A-A

**THIS PLAN IS TO BE READ IN
CONJUNCTION WITH
THE CONDITIONS OF DEVELOPMENT
CONSENT**

DA2019/1250

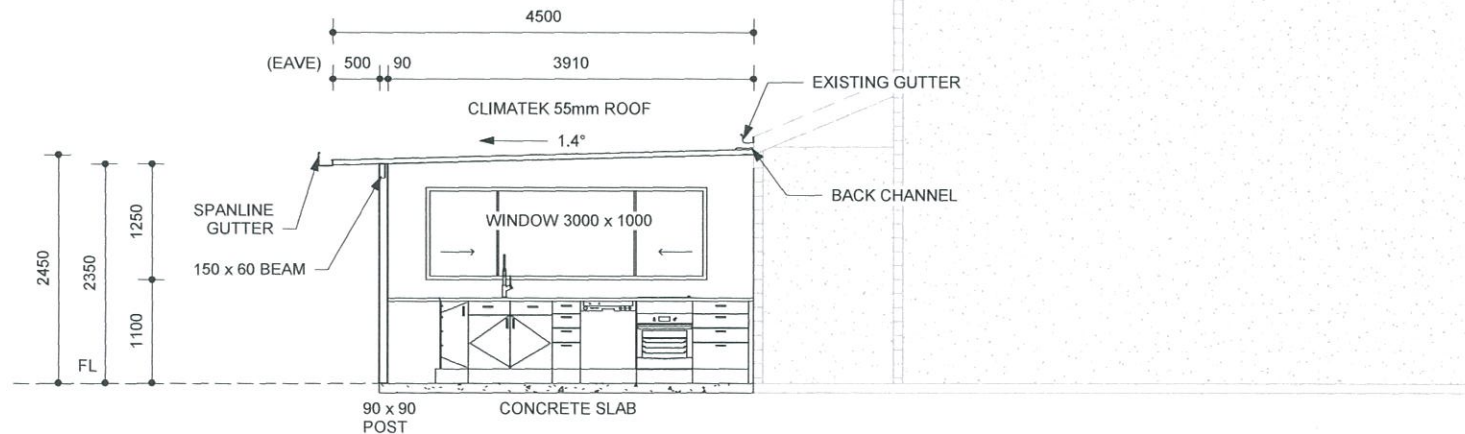

SECTION B-B