

<b>Contact Us</b>		<b>Office Use Only</b>									
The General Manager, 725 Pittwater Road, Dee Why NSW 2099 or Customer Service Centre, Northern Beaches Council DX9118 Dee Why											
<b>Email</b>	council@warringah.nsw.gov.au										
<b>Fax</b>	9942 2606										
If you need help lodging your application call Customer Service on (02) 9942 2111 or come in and talk to us at the Civic Centre, Dee Why.											


**Part 1: Declaration**


<b>1. DECLARATION</b>	
I hereby certify that the shadow diagrams submitted with the proposal at	
<b>Address</b>	23 KAZIA ST COLARROY PLATONU
<b>For the erection of Description of development</b>	NEW HOUSE + POOL
<ul style="list-style-type: none"> <li>In accordance with the survey (prepared by a registered surveyor) which is required to be submitted with the application</li> <li>Drawn to true north</li> <li>Indicate shadow cast by the proposal at 9am, noon, 3pm, 21 June</li> <li>To indicate the shadow cast by existing buildings and structures on the site and in the surrounding area</li> </ul>	

**Part 2: Certification**


<b>2. CERTIFIER</b>			
<b>Title</b>	<input checked="" type="radio"/> Mr <input type="radio"/> Mrs <input type="radio"/> Ms <input type="radio"/> Other		
<b>Full family name (no initials) (or Company)</b>	TROVATO		
<b>Full given names (no initials) (or A.C.N)</b>	LUKE		
<b>Phone</b>	9979 4411	<b>Alternate</b>	
<b>Mobile</b>		<b>Fax</b>	
<b>Qualification (i.e. Architect, Planner, Computer Technician, Surveyor)</b>	ARCHITECT #7094		

**Part 3: Signature**


<b>3. APPLICANT(S) SIGNATURE</b>	
<b>Signature</b>	
<b>Date</b>	18.03.19

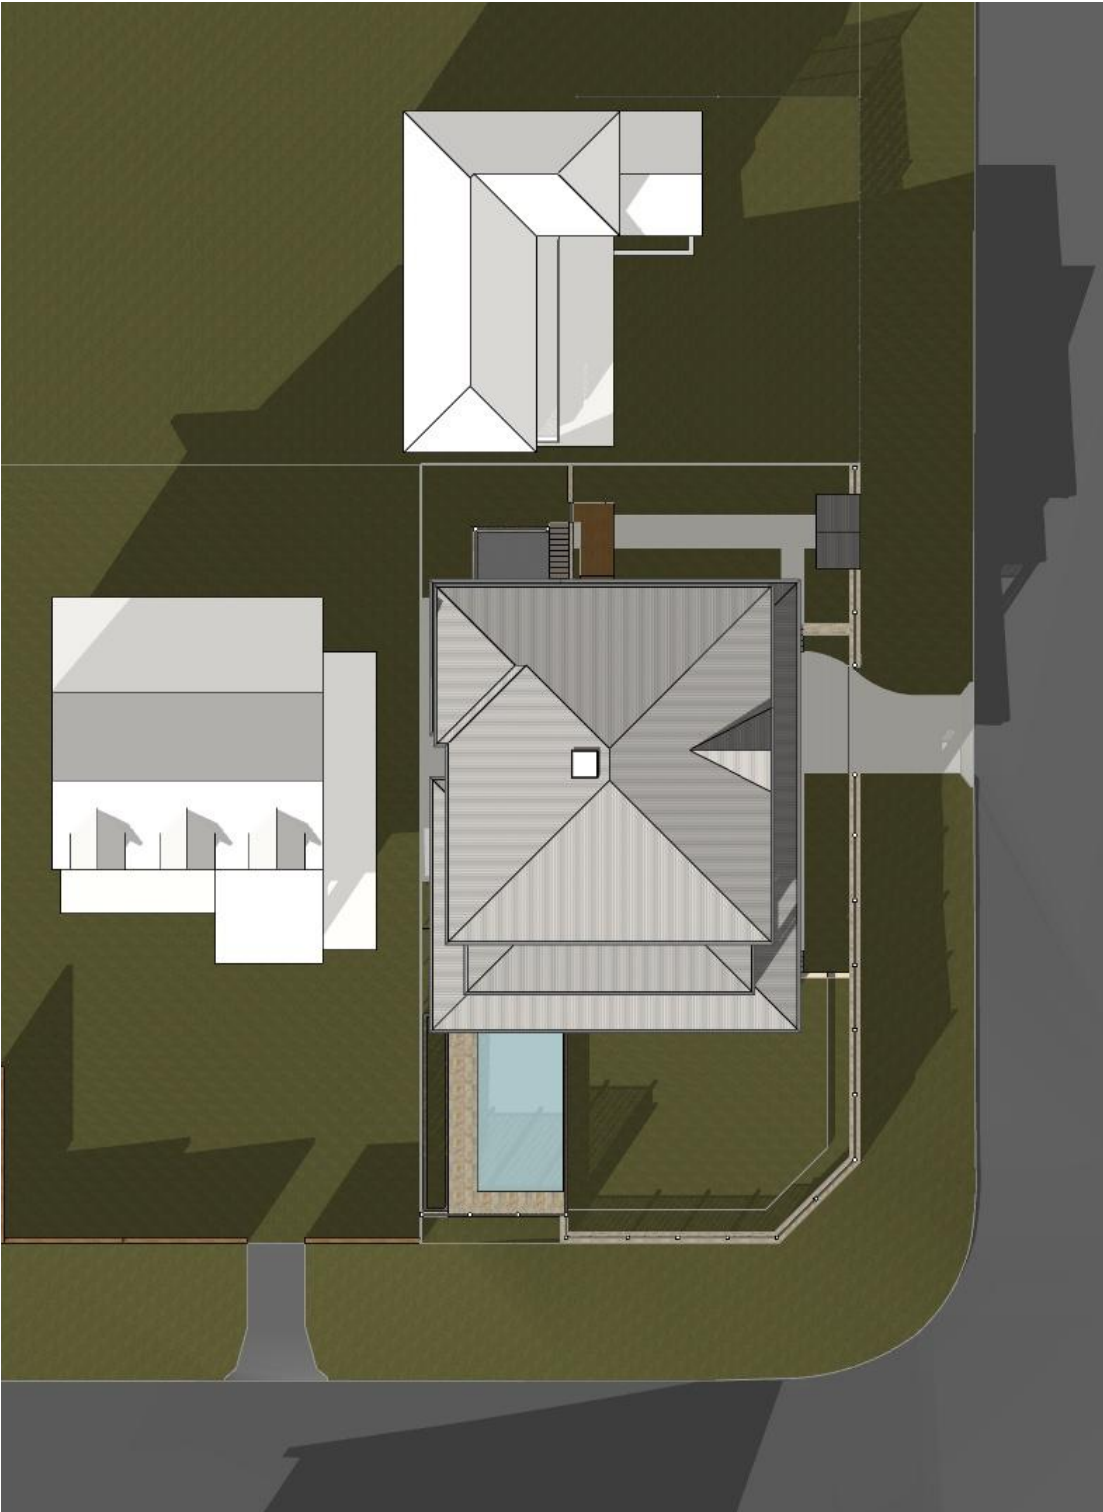


9 AM, 21 JUNE

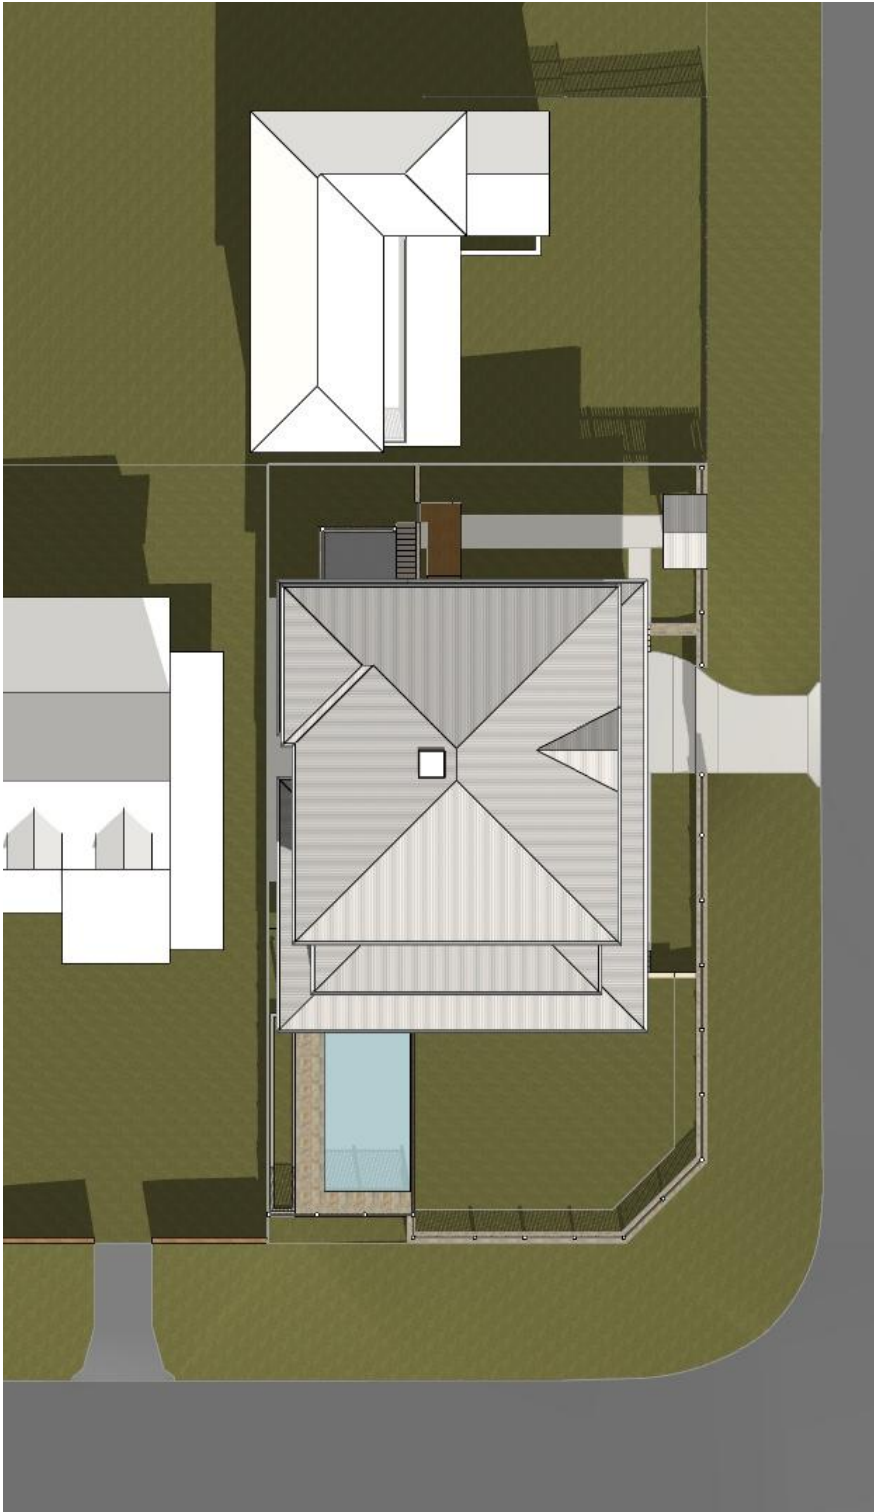

12 NOON, 21 JUNE

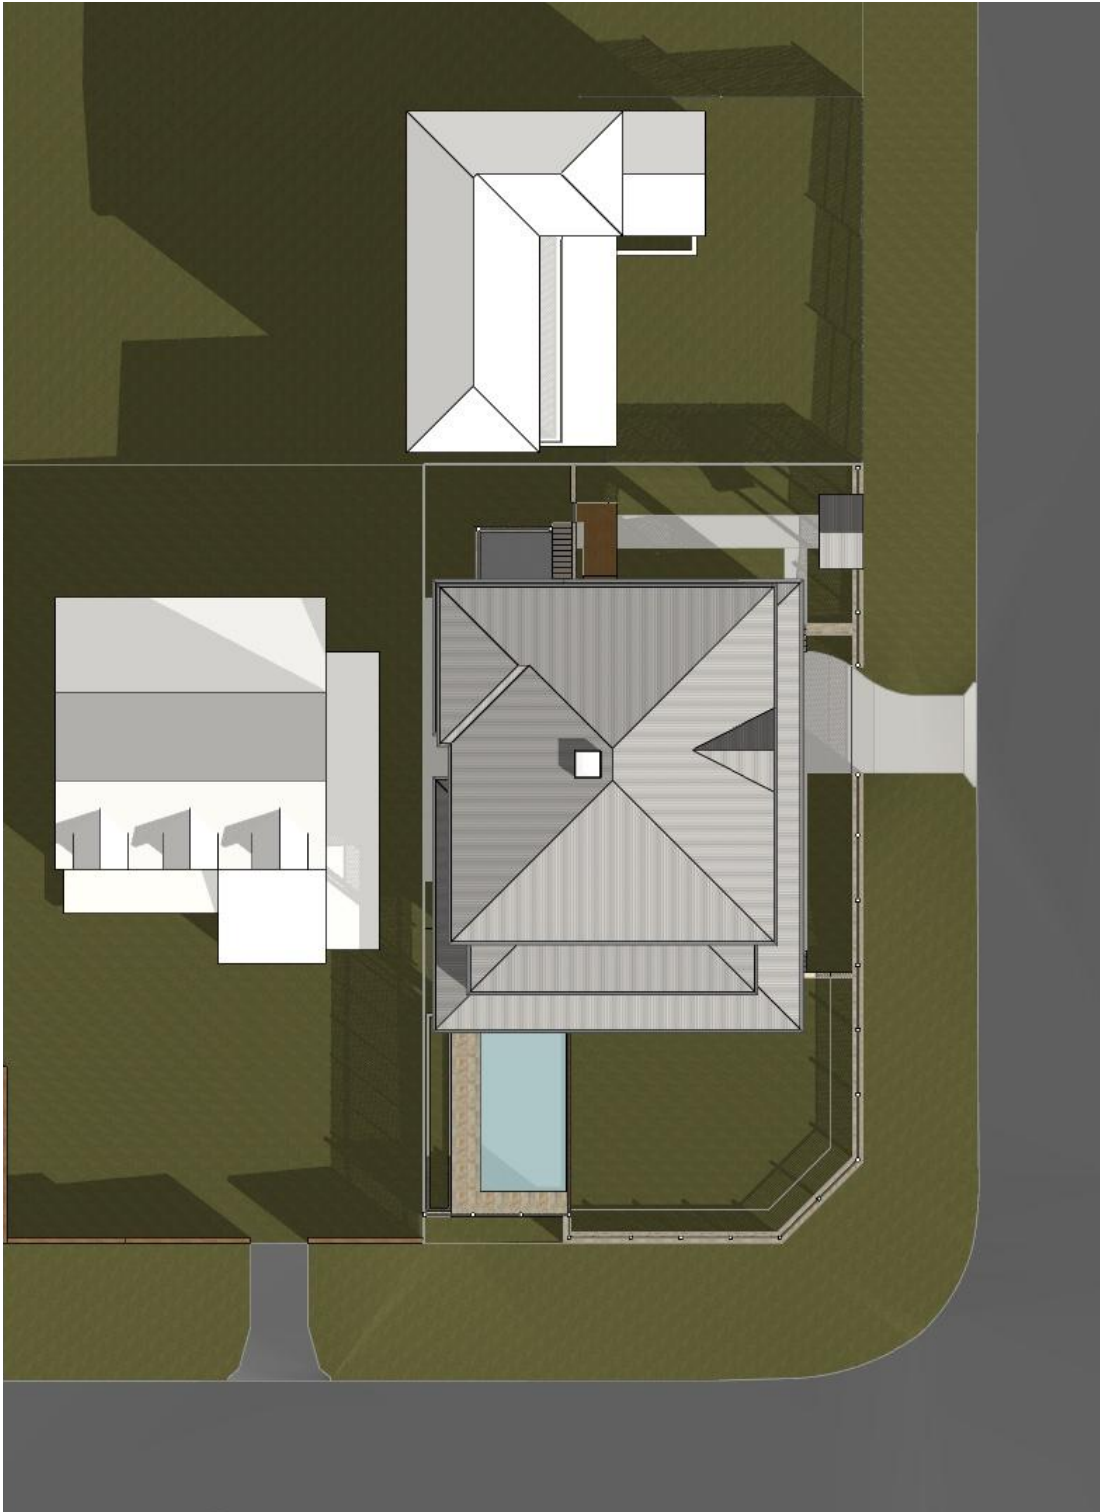

3 PM, 21 JUNE

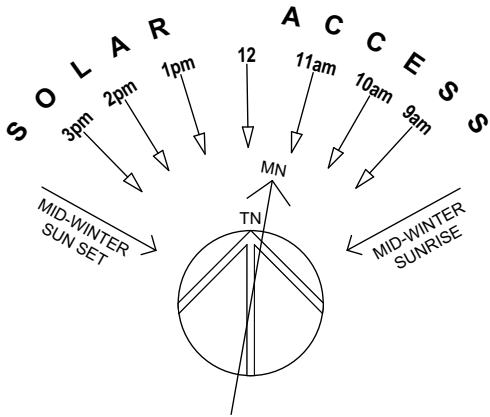

DATE	REV	DESCRIPTION
29/03/2019	A	DEVELOPMENT APPLICATION