



WINTER SOLSTICE 9AM 1:200

NOTES

This drawing is the copyright of Donna Barnes Designs and not be altered, reproduced or transmitted in any form or by any means in part or in whole with the written permission of Donna Barnes Designs.
 All levels and dimensions are to be checked and verified on site prior to commencement of any work, making of shop drawings or fabrication of components.
 Do no scale on drawings. Use figured dimensions.

LEGEND

- EXISTING SHADOWS
- SHADOWS CAST BY TEENAGE RETREAT

CLIENT

James Hurlock

PROJECT ADDRESS

168 HEADLAND ROAD
 NORTH CURL CURL
 NSW 2099 AUSTRALIA

DRAWING NO.

DA08

DATE


Monday, 18 November
 2019

DRAWING NAME

WINTER SOLSTICE 9 AM

SCALE

1:200 @A3

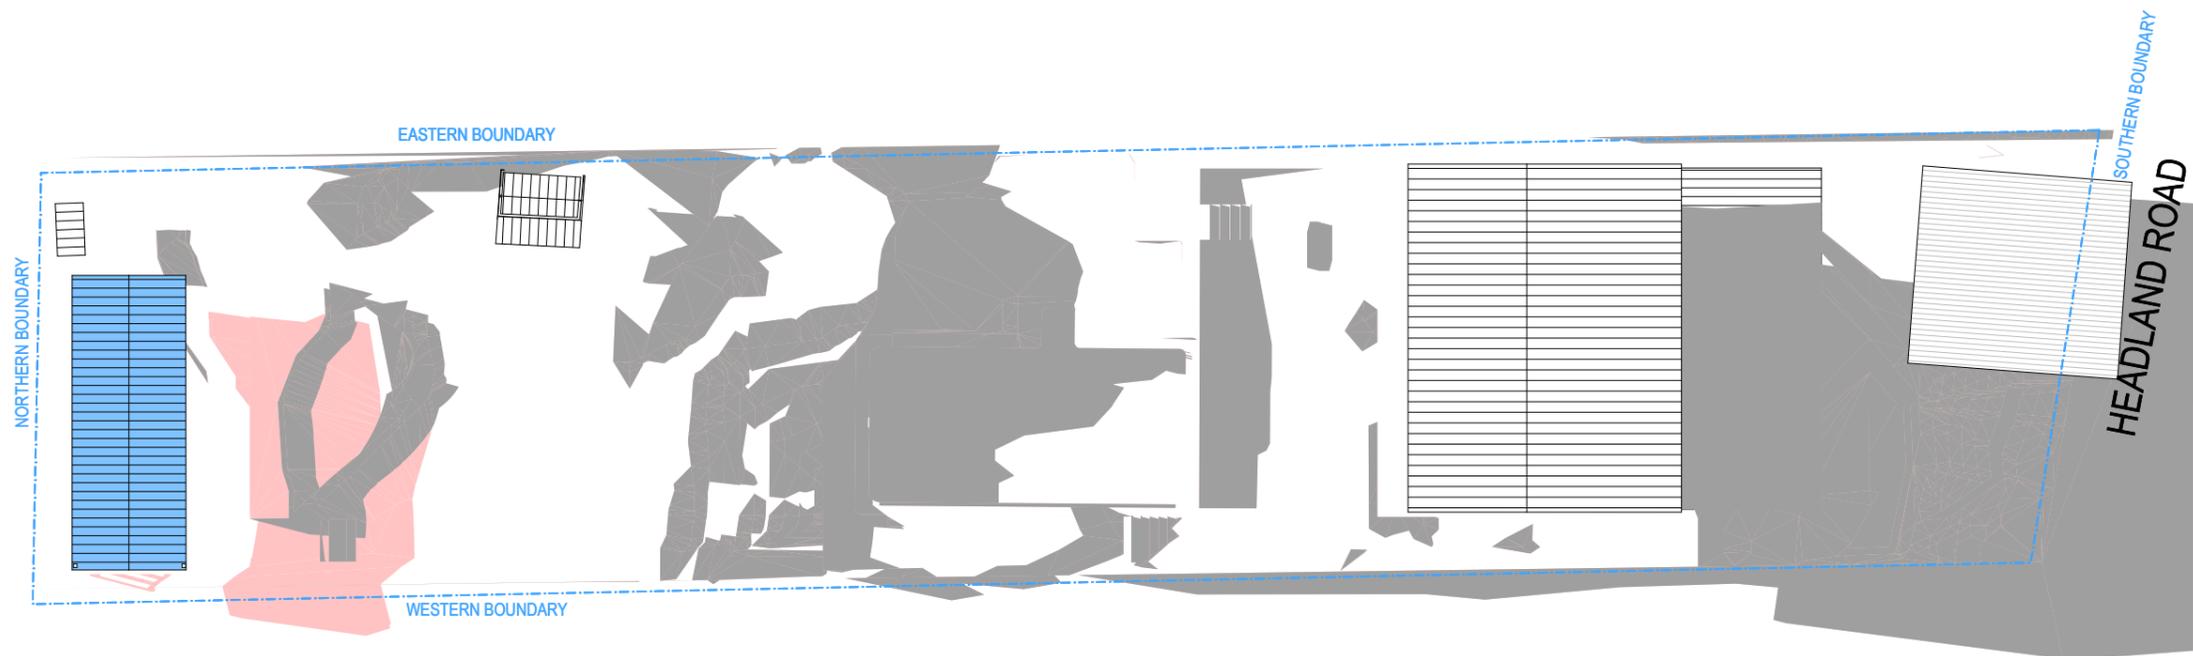

WINTER SOLSTICE NOON 1:200



donna barnes
DESIGNS

m: 0434 551 654
e: DonnaBDesigns@outlook.com
ABN: 24 628 502 321

NOTES

This drawing is the copyright of Donna Barnes Designs and not be altered, reproduced or transmitted in any form or by any means in part or in whole with the written permission of Donna Barnes Designs.
All levels and dimensions are to be checked and verified on site prior to commencement of any work, making of shop drawings or fabrication of components.
Do no scale on drawings. Use figured dimensions.

LEGEND

- EXISTING SHADOWS
- SHADOWS CAST BY TEENAGE RETREAT

CLIENT

James Hurlock

PROJECT ADDRESS

168 HEADLAND ROAD
NORTH CURL CURL
NSW 2099 AUSTRALIA

DRAWING NO.

DA09

DATE


Monday, 18 November
2019

DRAWING NAME

WINTER SOLSTICE NOON

SCALE

1:200 @A3

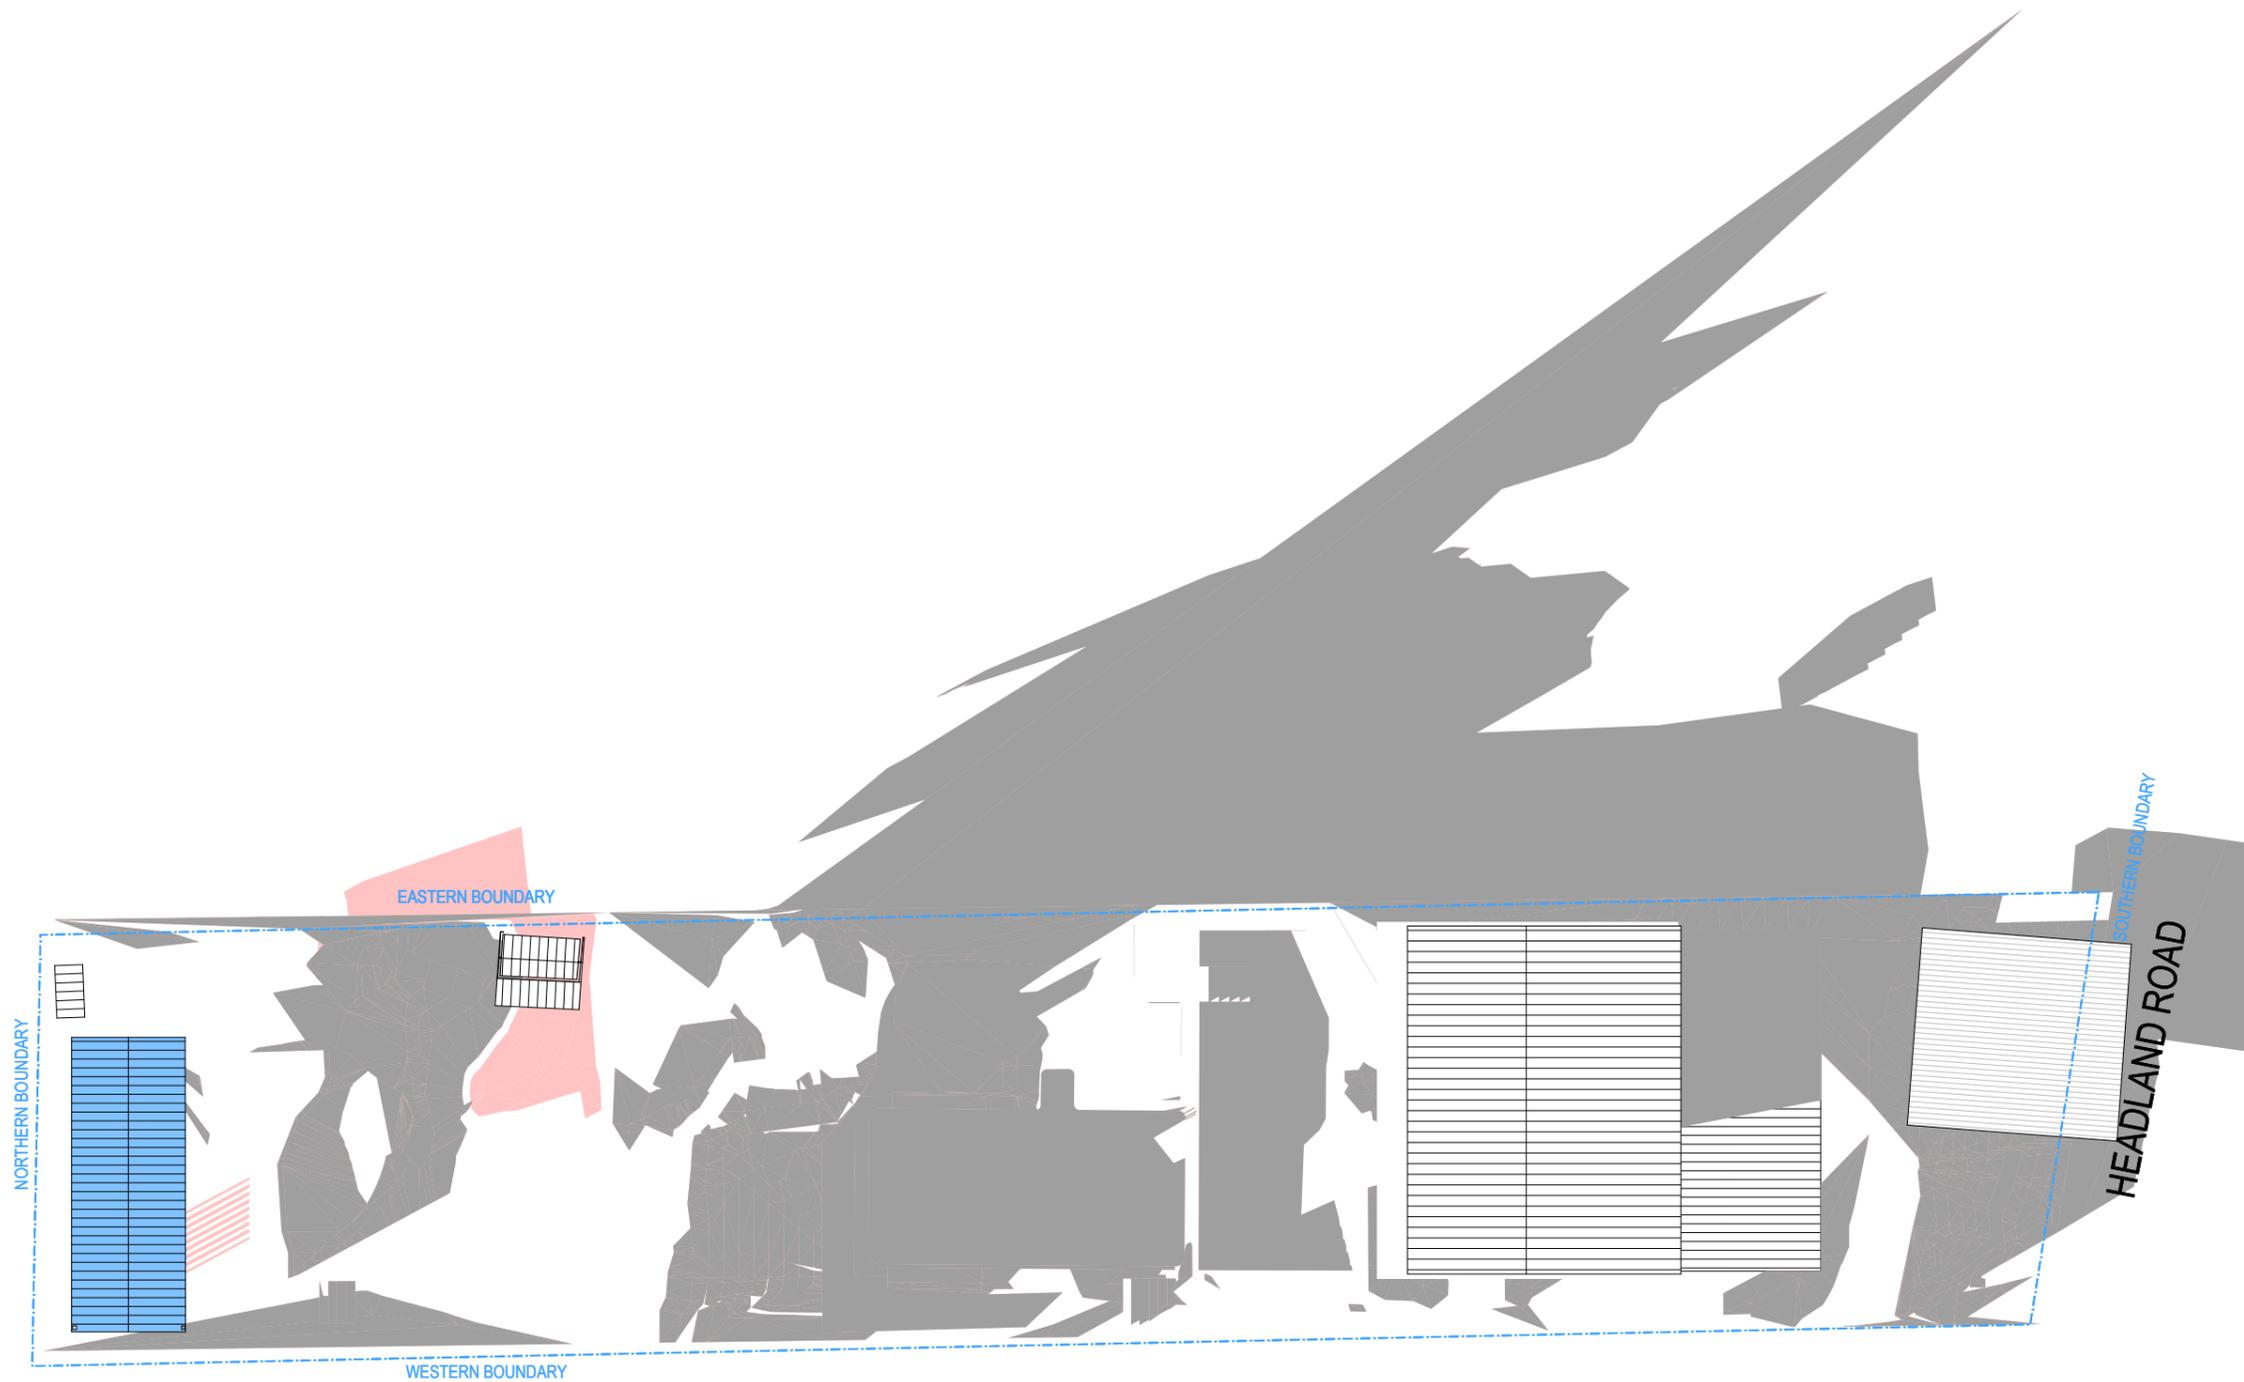

WINTER SOLSTICE 3PM 1:200

NOTES

This drawing is the copyright of Donna Barnes Designs and not be altered, reproduced or transmitted in any form or by any means in part or in whole with the written permission of Donna Barnes Designs.
 All levels and dimensions are to be checked and verified on site prior to commencement of any work, making of shop drawings or fabrication of components.
 Do no scale on drawings. Use figured dimensions.

LEGEND

-  EXISTING SHADOWS
-  SHADOWS CAST BY TEENAGE RETREAT

CLIENT

James Hurlock

PROJECT ADDRESS

168 HEADLAND ROAD
 NORTH CURL CURL
 NSW 2099 AUSTRALIA

DRAWING NO.

DA10

DATE

Monday, 18 November
 2019

DRAWING NAME

WINTER SOLSTICE 3 PM

SCALE

1:200 @A3