



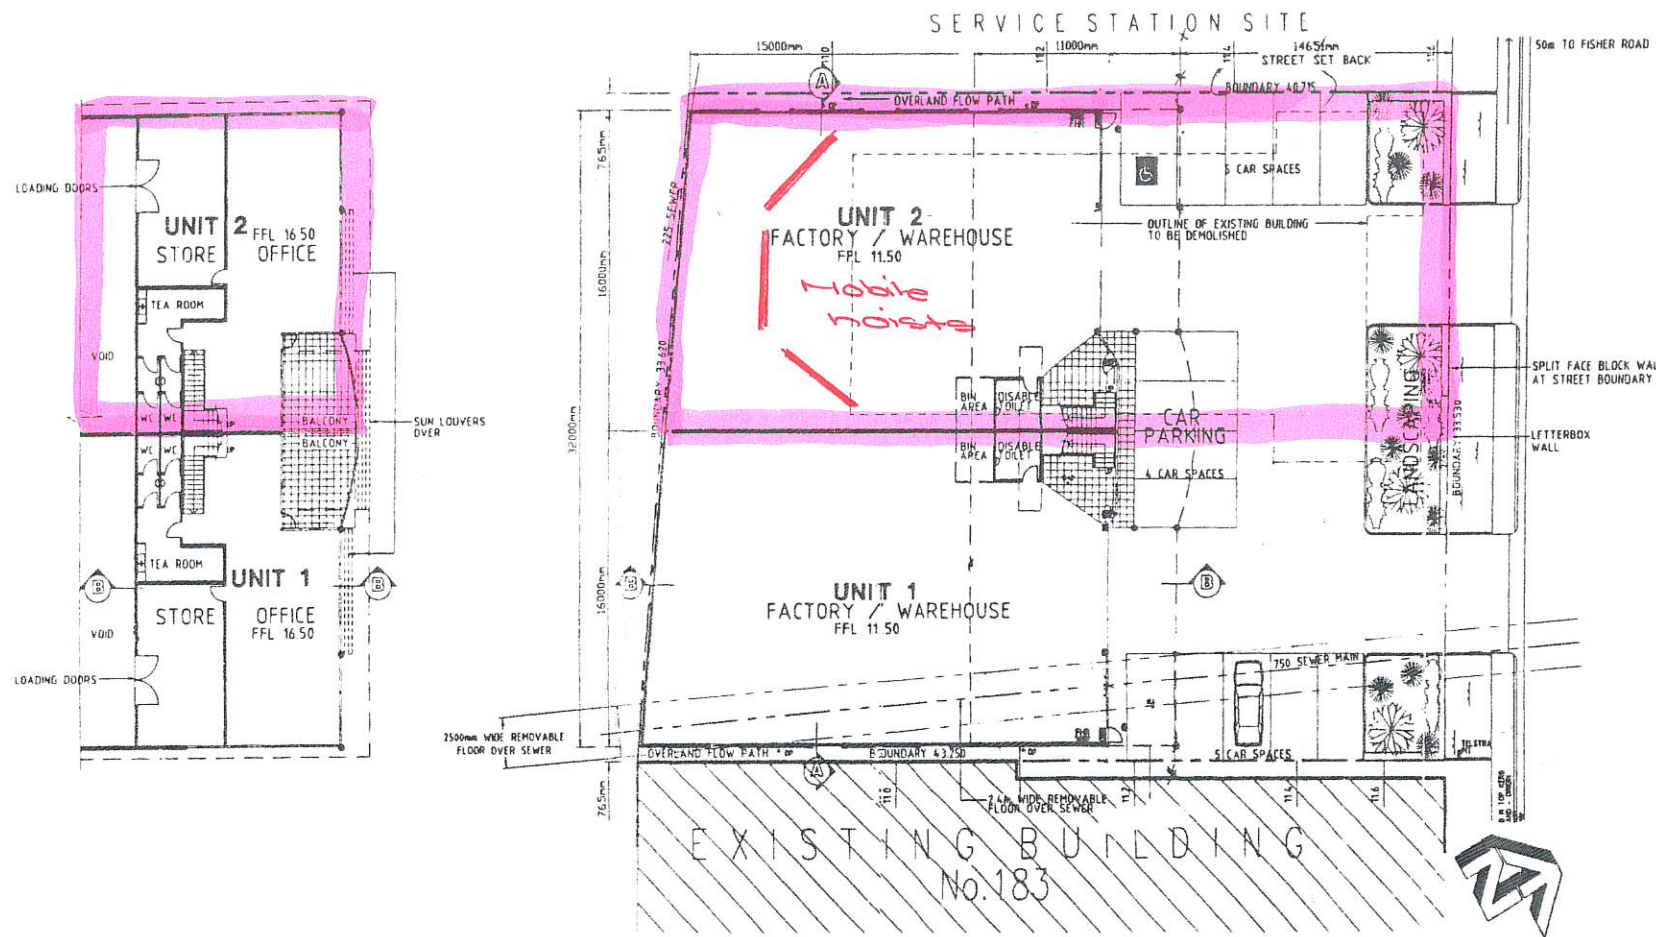


FIRST FLOOR PLAN
REMAINS UNCHANGED

GROUND FLOOR & SITE PLAN
PLAN REMAINS UNCHANGED

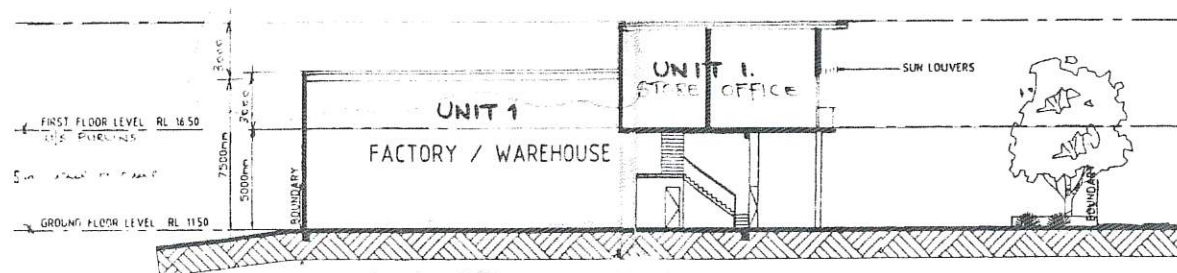


SECTION B-B

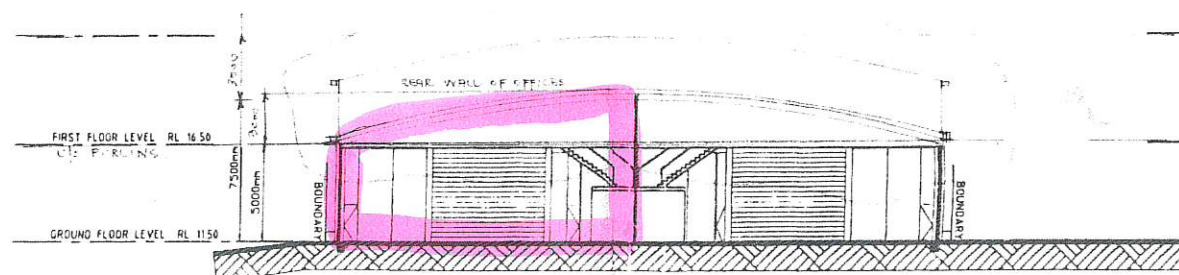


SECTION A-A


SOUTH CREEK ROAD

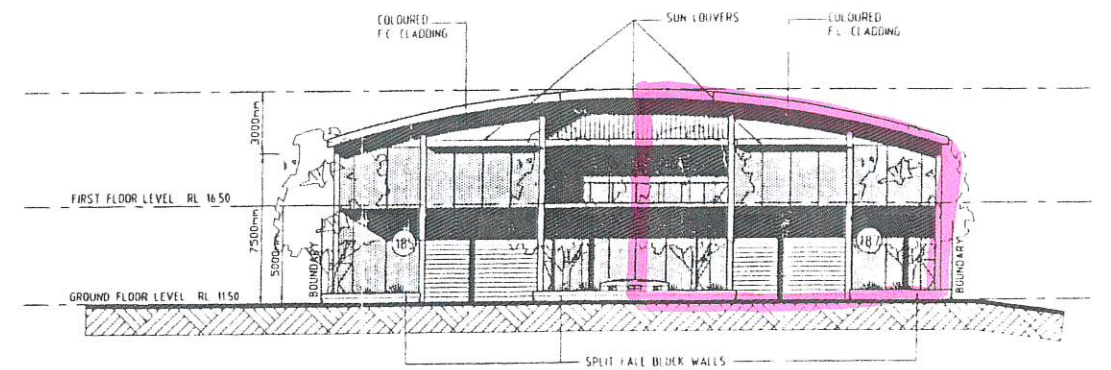


NORTH ELEVATION
REMAINS UNCHANGED

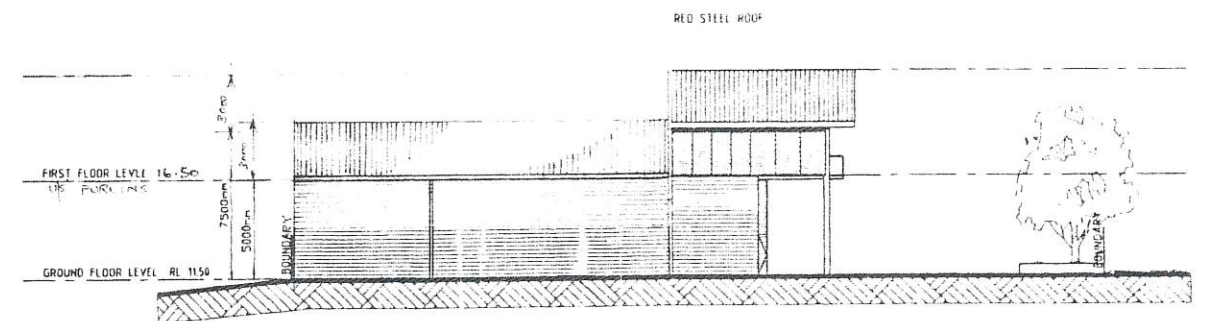

EAST ELEVATION

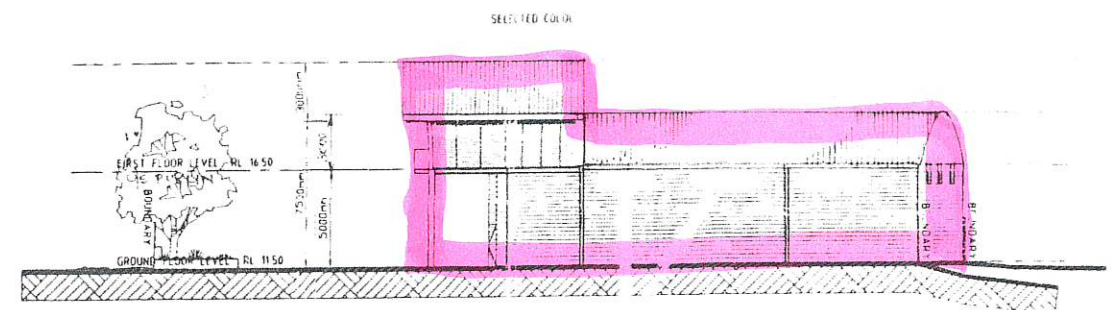

WEST ELEVATION

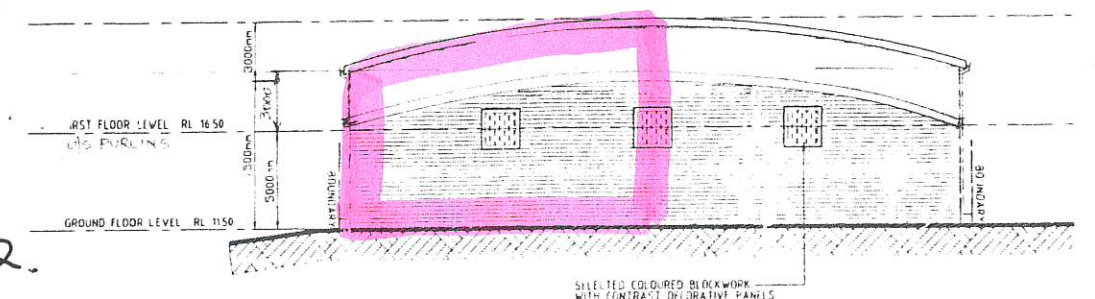

SOUTH ELEVATION

Use of Unit 2.
as a vehicle repair
station

DA01

187 SOUTH CREEK RD DEE WHY

August 2022

Long Reef Group P/L