

Addendum To: Cadence & Co - REF: 210186.1-A

1. Introduction

1.1 Background

At the request of Cadence & Co, we provide this addendum as an addition to the Wastewater Management Report (REF: 210186.1-A)

1.2 What is an addendum?

The addendum is a change to the document. It provides a clear record and understanding of the changes that must be applied when reviewing the DA submission and supply and installation of the Wastewater Treatment System to the aforementioned report.

2. CHANGES


SPECIFICATION

 Structure sizes on property have been amended to reflect changes to proposed alterations by client

APPENDICES

- REMOVE
 - o 210186.1-A (Wastewater System Layout Plan)
- ADD
 - o 210186.1-B (Wastewater System Layout Plan)

The addendum to the layout plan, is outlined above. This includes the original text and new text, however, will only show the new layout plan with the amended effluent disposal area (EDA). This new layout plan supersedes the layout plan contained within the original report. It is to be referred to when using the plan.

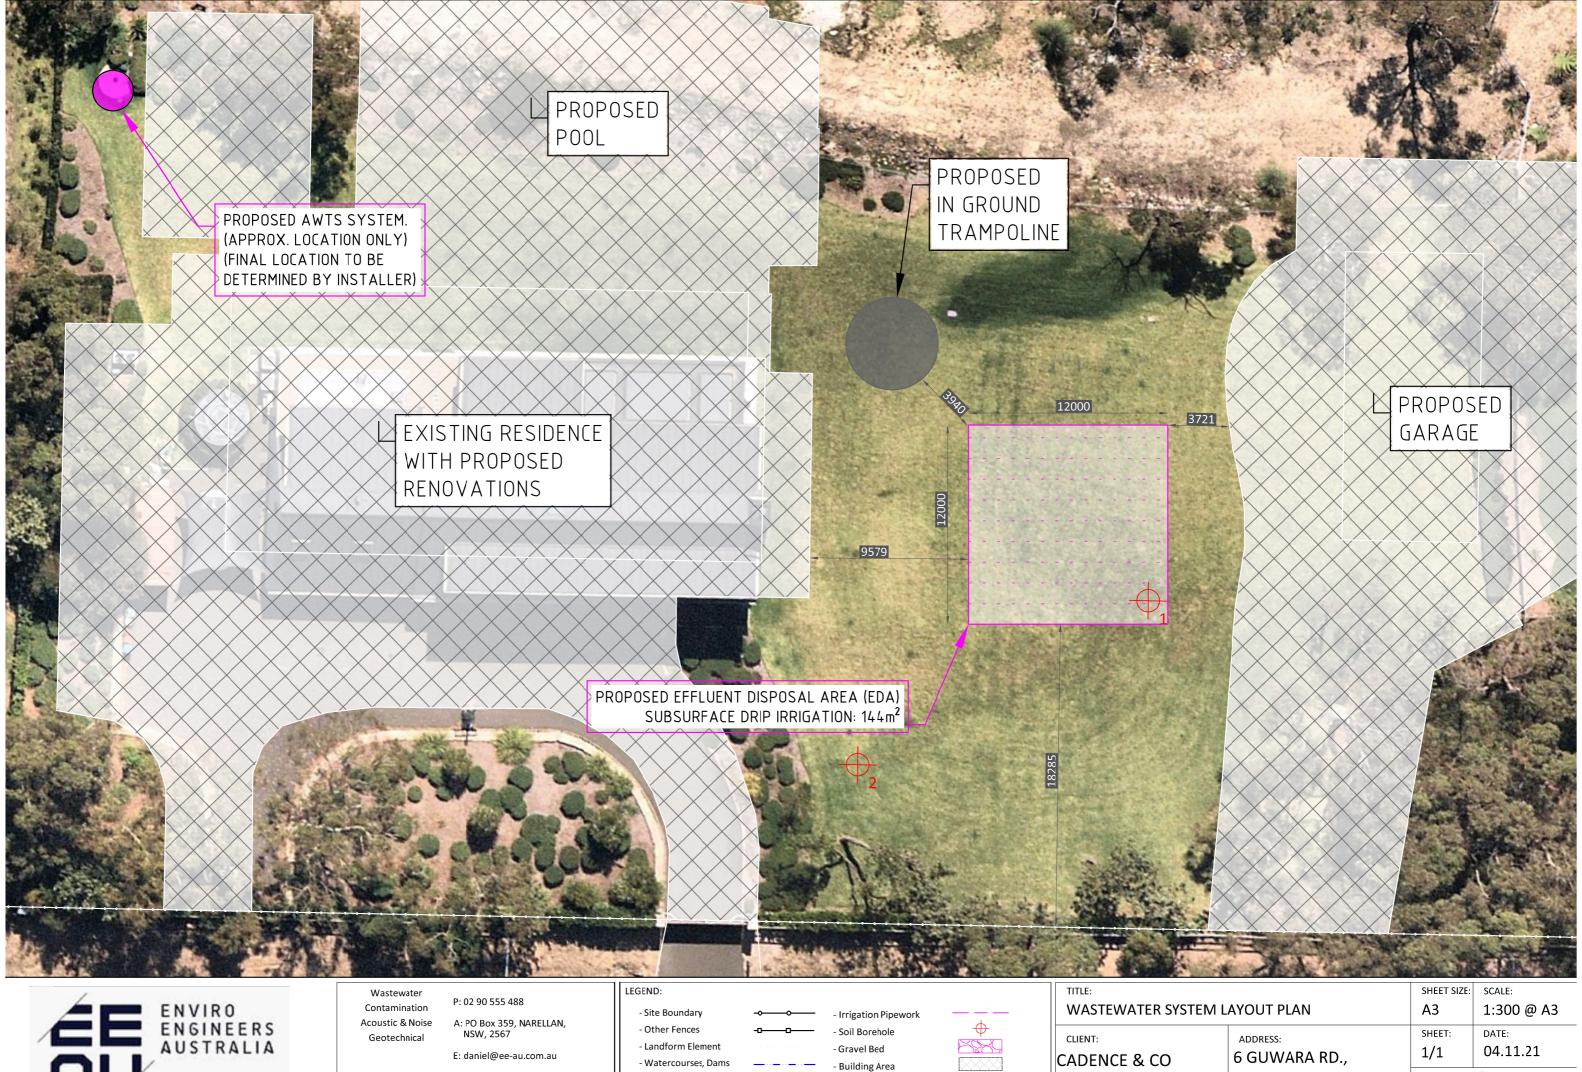

- Overland Flow Path

- Rocky Outcrops



- Effluent Irrigation Area - Local or Imported Loam Fill

ı	TITLE:		SHEET SIZE:	SCALE:
	WASTEWATER SYSTEM LAYOUT PLAN		A3	1:300
	CLIENT:	ADDRESS: 6 GUWARA RD.,	SHEET: 1/1	DATE: 04.11.
		DUFFYS FOREST, NSW	PROJECT REF / DRAWING	

210186.1-B