

Contact Us	
The General Manager, 725 Pittwater Road, Dee Why NSW 2099 or Customer Service Centre, Northern Beaches Council DX9118 Dee Why	
Email	council@warringah.nsw.gov.au
Fax	9942 2606
If you need help lodging your application call Customer Service on (02) 9942 2111 or come in and talk to us at the Civic Centre, Dee Why.	

Office Use Only									

Part 1: Declaration



1. DECLARATION	
I hereby certify that the shadow diagrams submitted with the proposal at	
Address	14 CAPUA PLACE AVALON
For the erection of Description of development	GARAGE & HOUSE ADDITIONS
<ul style="list-style-type: none"> In accordance with the survey (prepared by a registered surveyor) which is required to be submitted with the application Drawn to true north Indicate shadow cast by the proposal at 9am, noon, 3pm, 21 June To indicate the shadow cast by existing buildings and structures on the site and in the surrounding area 	

Part 2: Certification

2. CERTIFIER			
Title	<input checked="" type="radio"/> Mr <input type="radio"/> Mrs <input type="radio"/> Ms <input type="radio"/> Other		
Full family name (no initials) (or Company)	BROWN		
Full given names (no initials) (or A.C.N)	ROSS		
Phone		Alternate	
Mobile	0412 797495	Fax	
Qualification (i.e. Architect, Planner, Computer Technician, Surveyor)	B. Arch.		

Part 3: Signature

3. APPLICANT(S) SIGNATURE	
Signature	R. Brown
Date	8.9.19

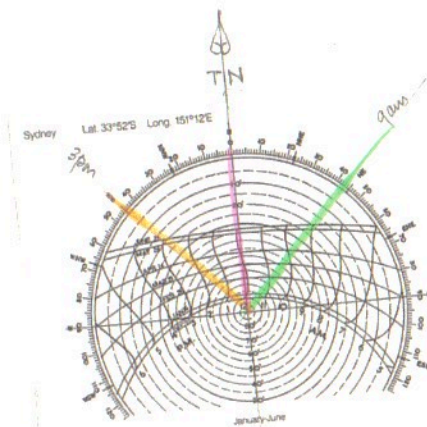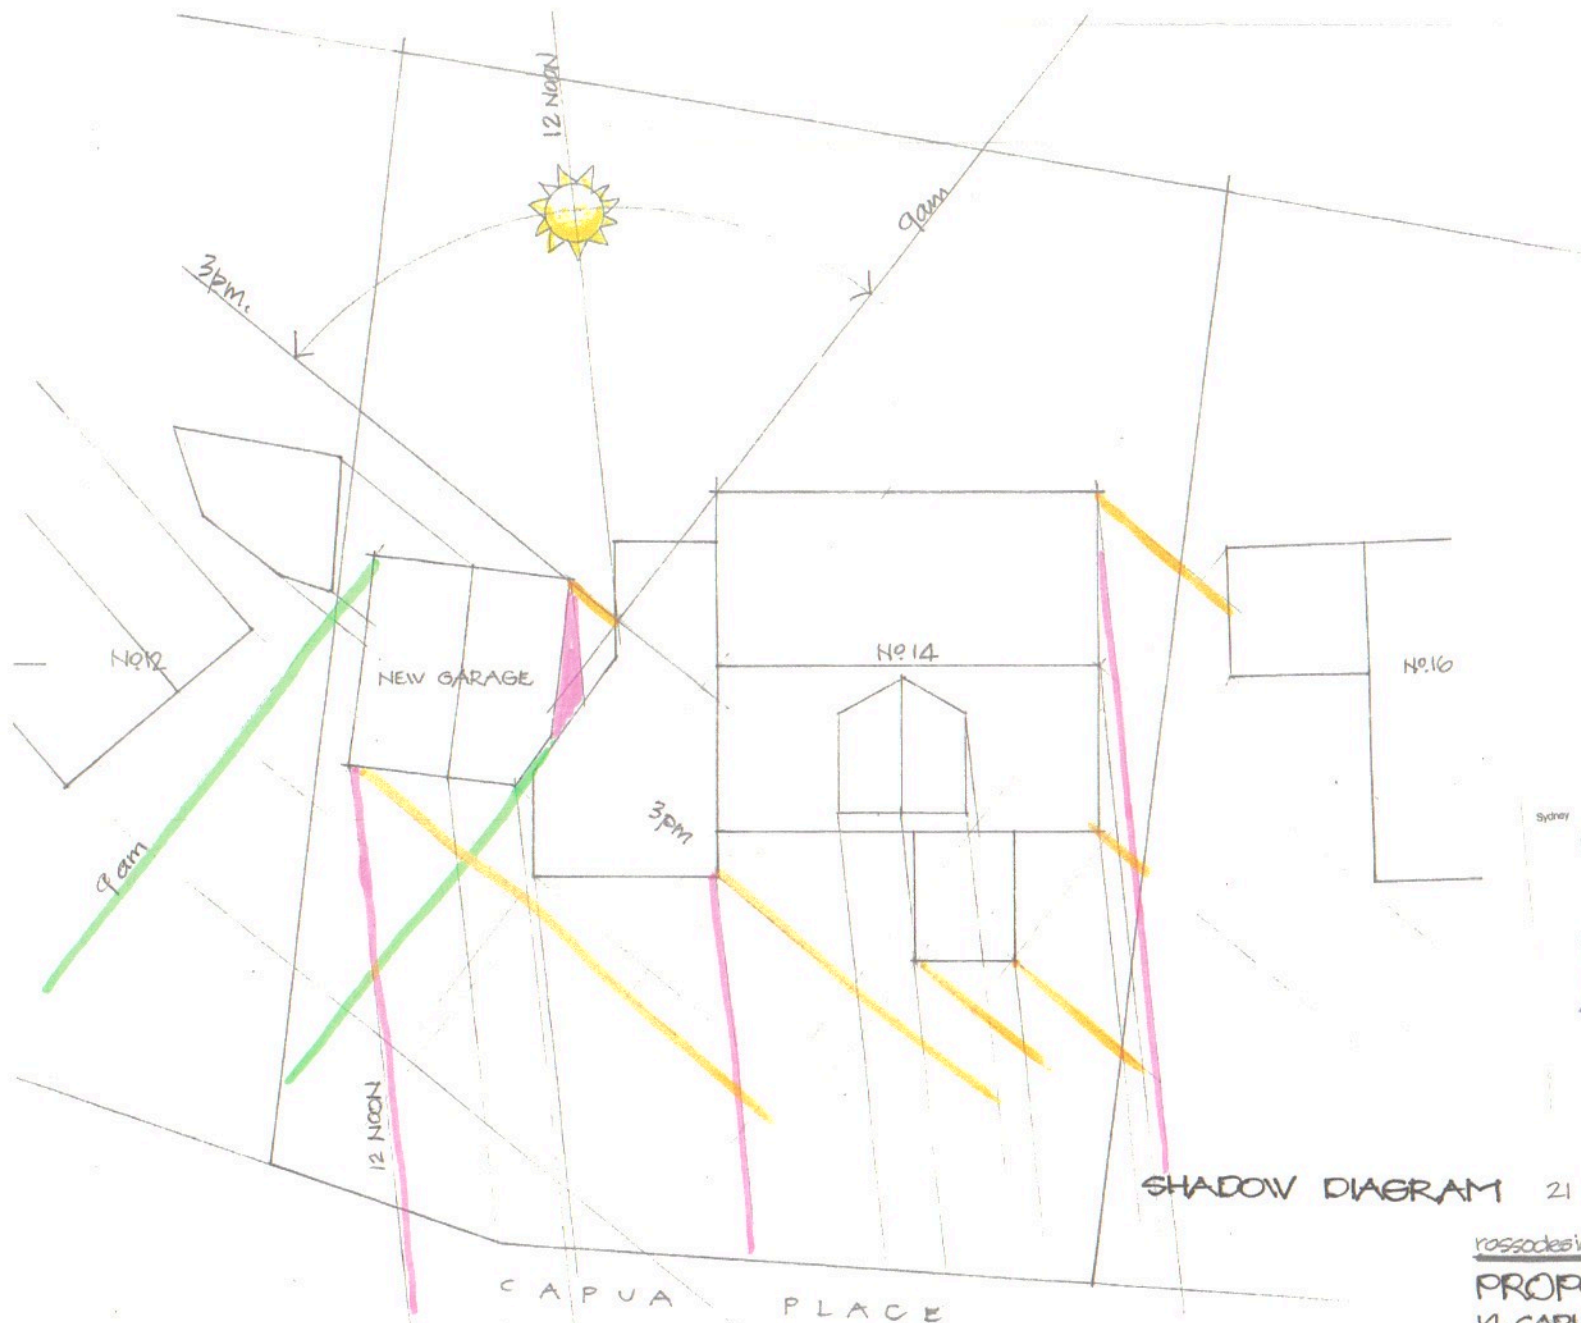

SHADOW DIAGRAM 21 JUNE 9AM, 12NOON, 3PM

rossodesign.com.au

2 1 3 3 4 5M

PROPOSED ADDITIONS AT
14 CAPUA PL AVALON FOR
MR. M & MRS Y. PEARSE
DATE 29.8.19

DWG 03A