



No	AMENDMENT	ENG	DRAFT	DATE
B	ISSUE FOR DA	A.E.	A.E.	15.09.23
A	ISSUE FOR DRAFT	A.E.	A.E.	23.08.23



P: 9037 0731
E: info@aeconsulting.com.au
W: www.aeconsulting.com.au




CLIENT

SHEET SUBJECT
DRIVEWAY PLAN
BASEMENT LEVEL

PROJECT: 15 OCEAN RD, PALM BEACH			
DATE	DRAWN	DESIGNED	CHECKED
14.08.2023	A.E.	A.E.	A.E.
SCALE @ A1		JOB No	
1:100		C23183	
AUTHORISED	DWG No	REV	
A.E.	C01	B	

ISSUED FOR DA
 DO NOT SCALE DRAWING, USE FIGURED DIMENSIONS ONLY
 This drawing remains the property of A.E CONSULTING ENGINEERS and must not be reproduced or used without written consent.



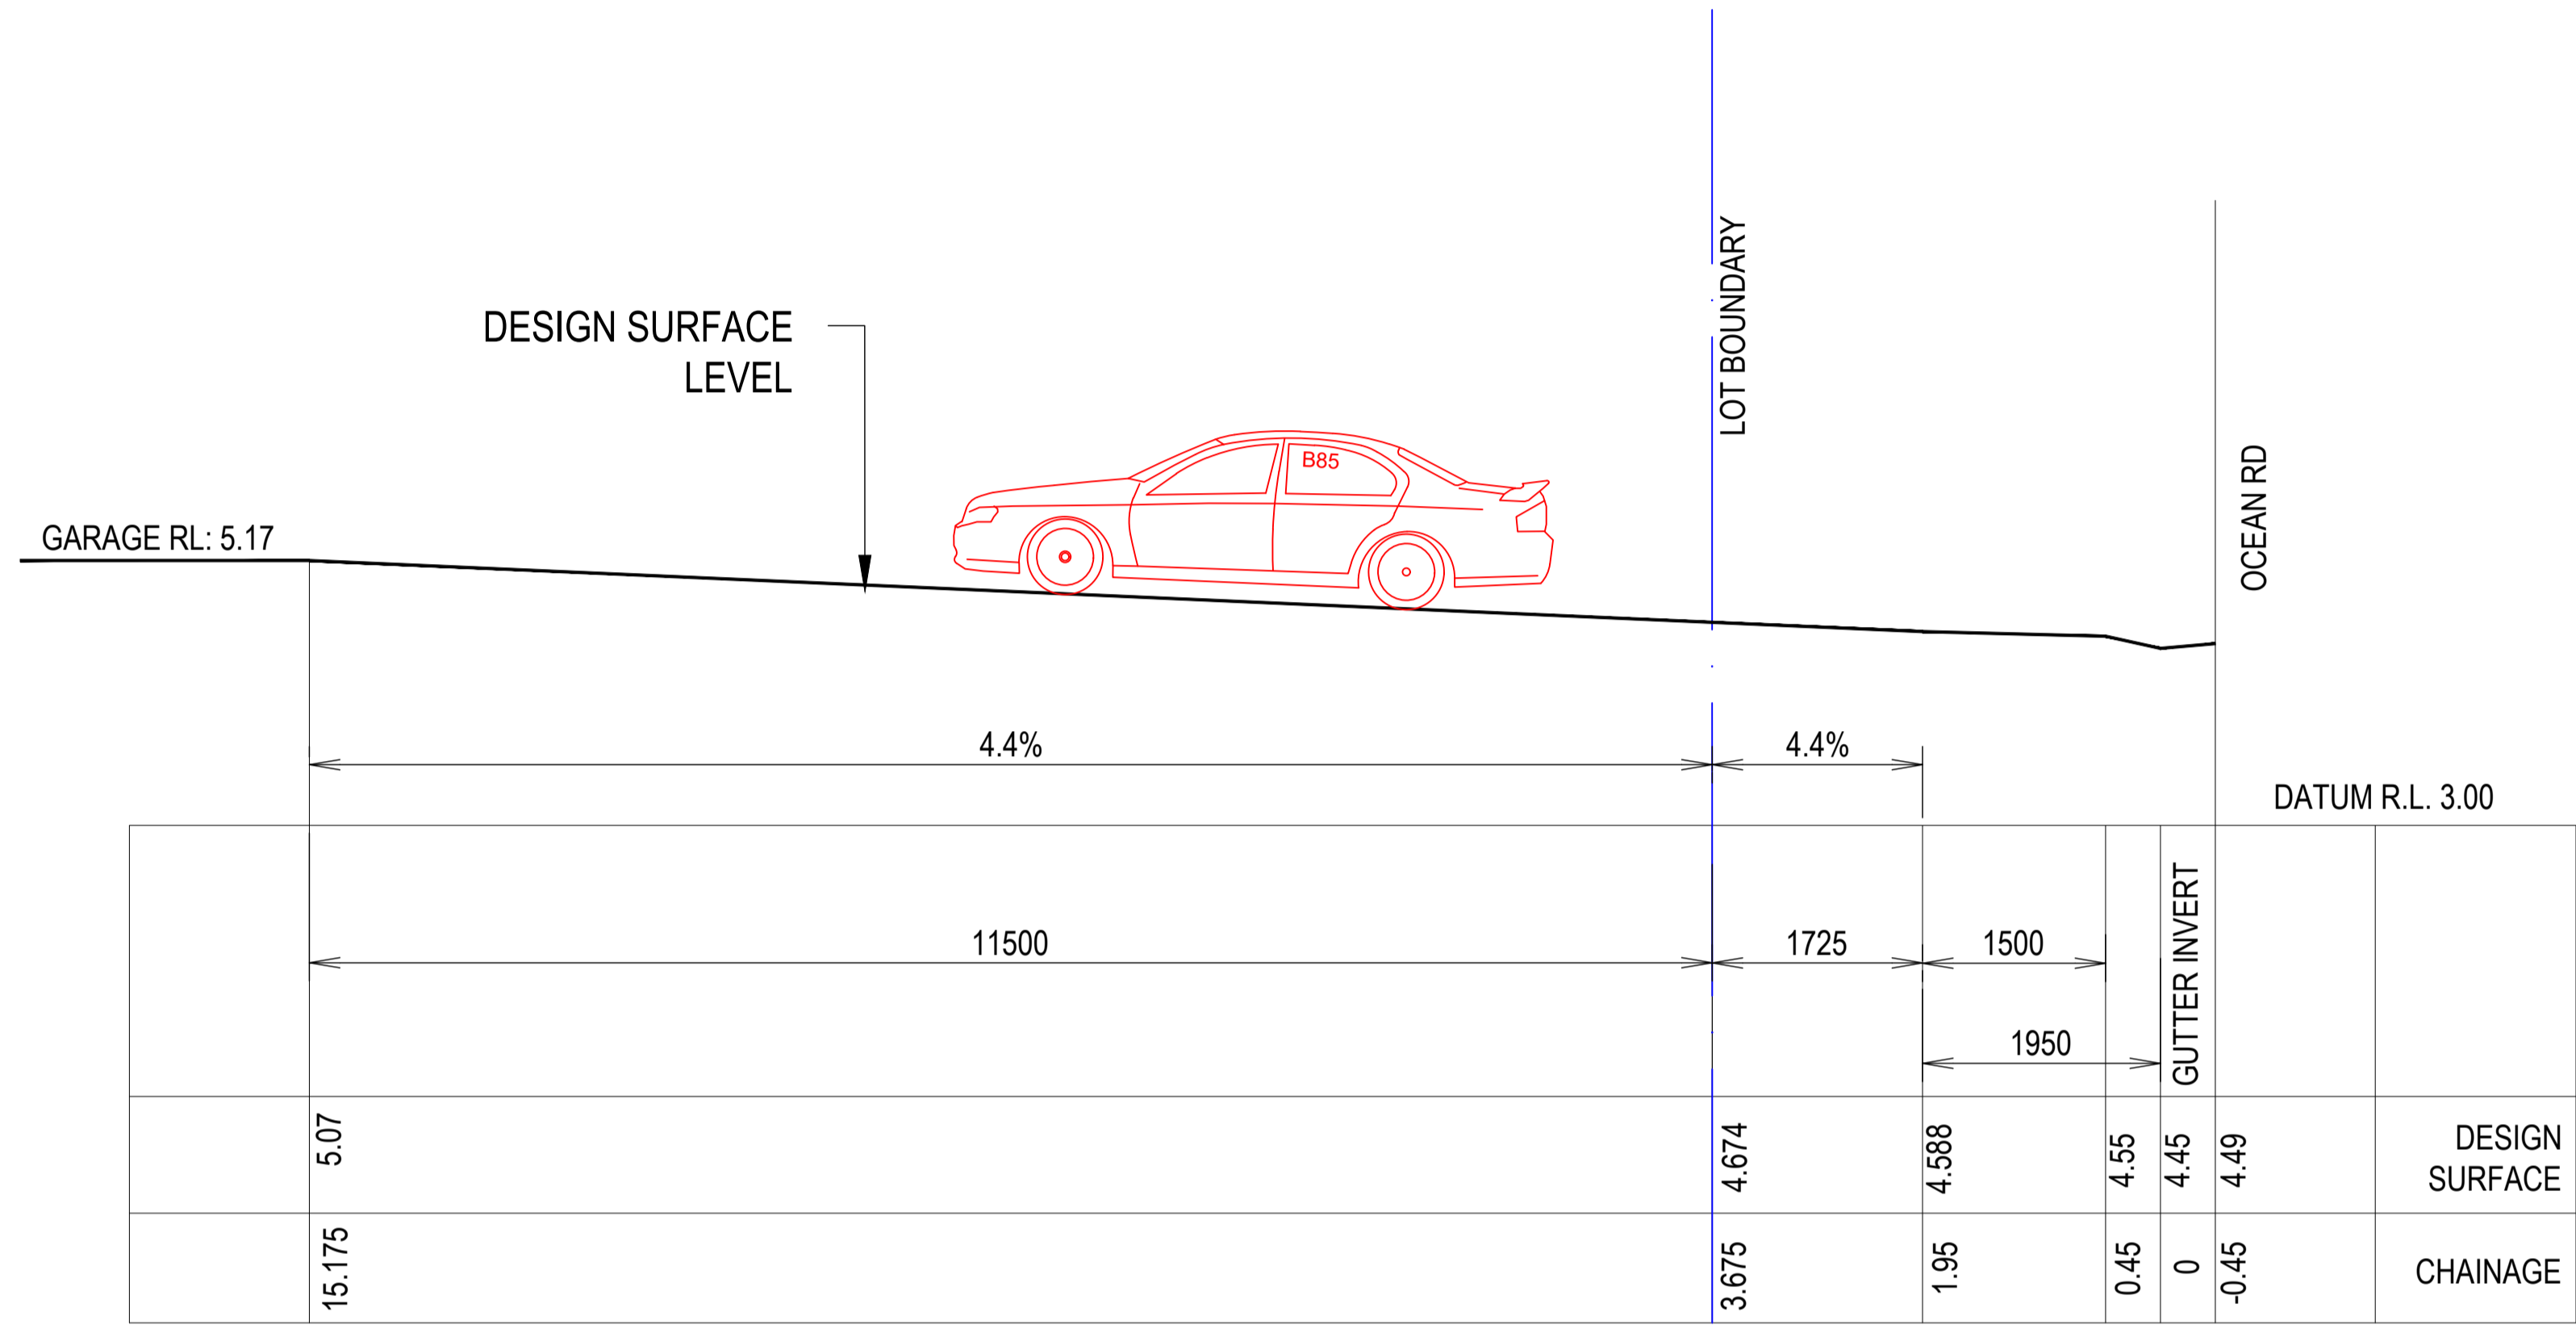

A DRIVEWAY PROFILE - 15 OCEAN RD, PALM BEACH

C01 SCALE 1:100

No	AMENDMENT	ENG	DRAFT	DATE
B	ISSUE FOR DA	A.E.	A.E.	15.09.23
A	ISSUE FOR DRAFT	A.E.	A.E.	23.08.23



P: 9037 0731
 E: info@aeconsulting.com.au
 W: www.aeconsulting.com.au



ARCHITECT

CLIENT

SHEET SUBJECT

DRIVEWAY PROFILE

PROJECT: 15 OCEAN RD, PALM BEACH			
DATE	DRAWN	DESIGNED	CHECKED
14.08.2023	A.E.	A.E.	A.E.
SCALE @ A1		JOB No	
1:50		C23183	
AUTHORISED		DWG No	REV
A.E.		C02	B

ISSUED FOR DA

DO NOT SCALE DRAWING, USE FIGURED DIMENSIONS ONLY

This drawing remains the property of A.E CONSULTING ENGINEERS and must not be reproduced or used without written consent.