

Legend



Denotes Existing Shadow



Denotes New Shadow

DA APPLICATION
ONLY
NOT FOR CONSTRUCTION



N

01

SHADOW PLAN 21 JUN at 0900h
1:200



Rapid Plans
www.rapidplans.com.au
PO Box 6193 Frenchs Forest
NSW 2086
Fax : (02) 9595-8865
Mobile: 0414-945-624
Email : gregg@rapidplans.com.au

© Copyright
Rapid Plans 2019

Rapid Plans reserves all rights to this drawing, this drawing remains the property of Rapid Plans and may not be copied without written consent, all content including intellectual, remain the property of Rapid Plans, all copies of this drawing will be returned to Rapid Plans upon request.
The builder shall check and verify all dimensions and verify all errors and omissions to the Designer. Do not scale the drawings. Drawings shall not be used for construction purposes until issued by the Designer for construction.



Lot 5 DP 230828

Builder to Check and Confirm
all Measurements Prior to
Commencement of any works.
Immediately Report any
Discrepancies to Rapid Plans



Checked
Plot Date:
Project NO.
Project Status


GBJ
20/3/20
RP1019KNI
DA

Client
Site: Salena Knight
5 Duneba Place, Frenchs Forest 2086


Sheet Size: A3

DRAWING TITLE : SHADOW PLANS
SHADOW PLANS - 21st
JUNE - 9am
PROJECT NAME : Alterations & Additions

REVISION NO.
DRAWING NO.
DA6002

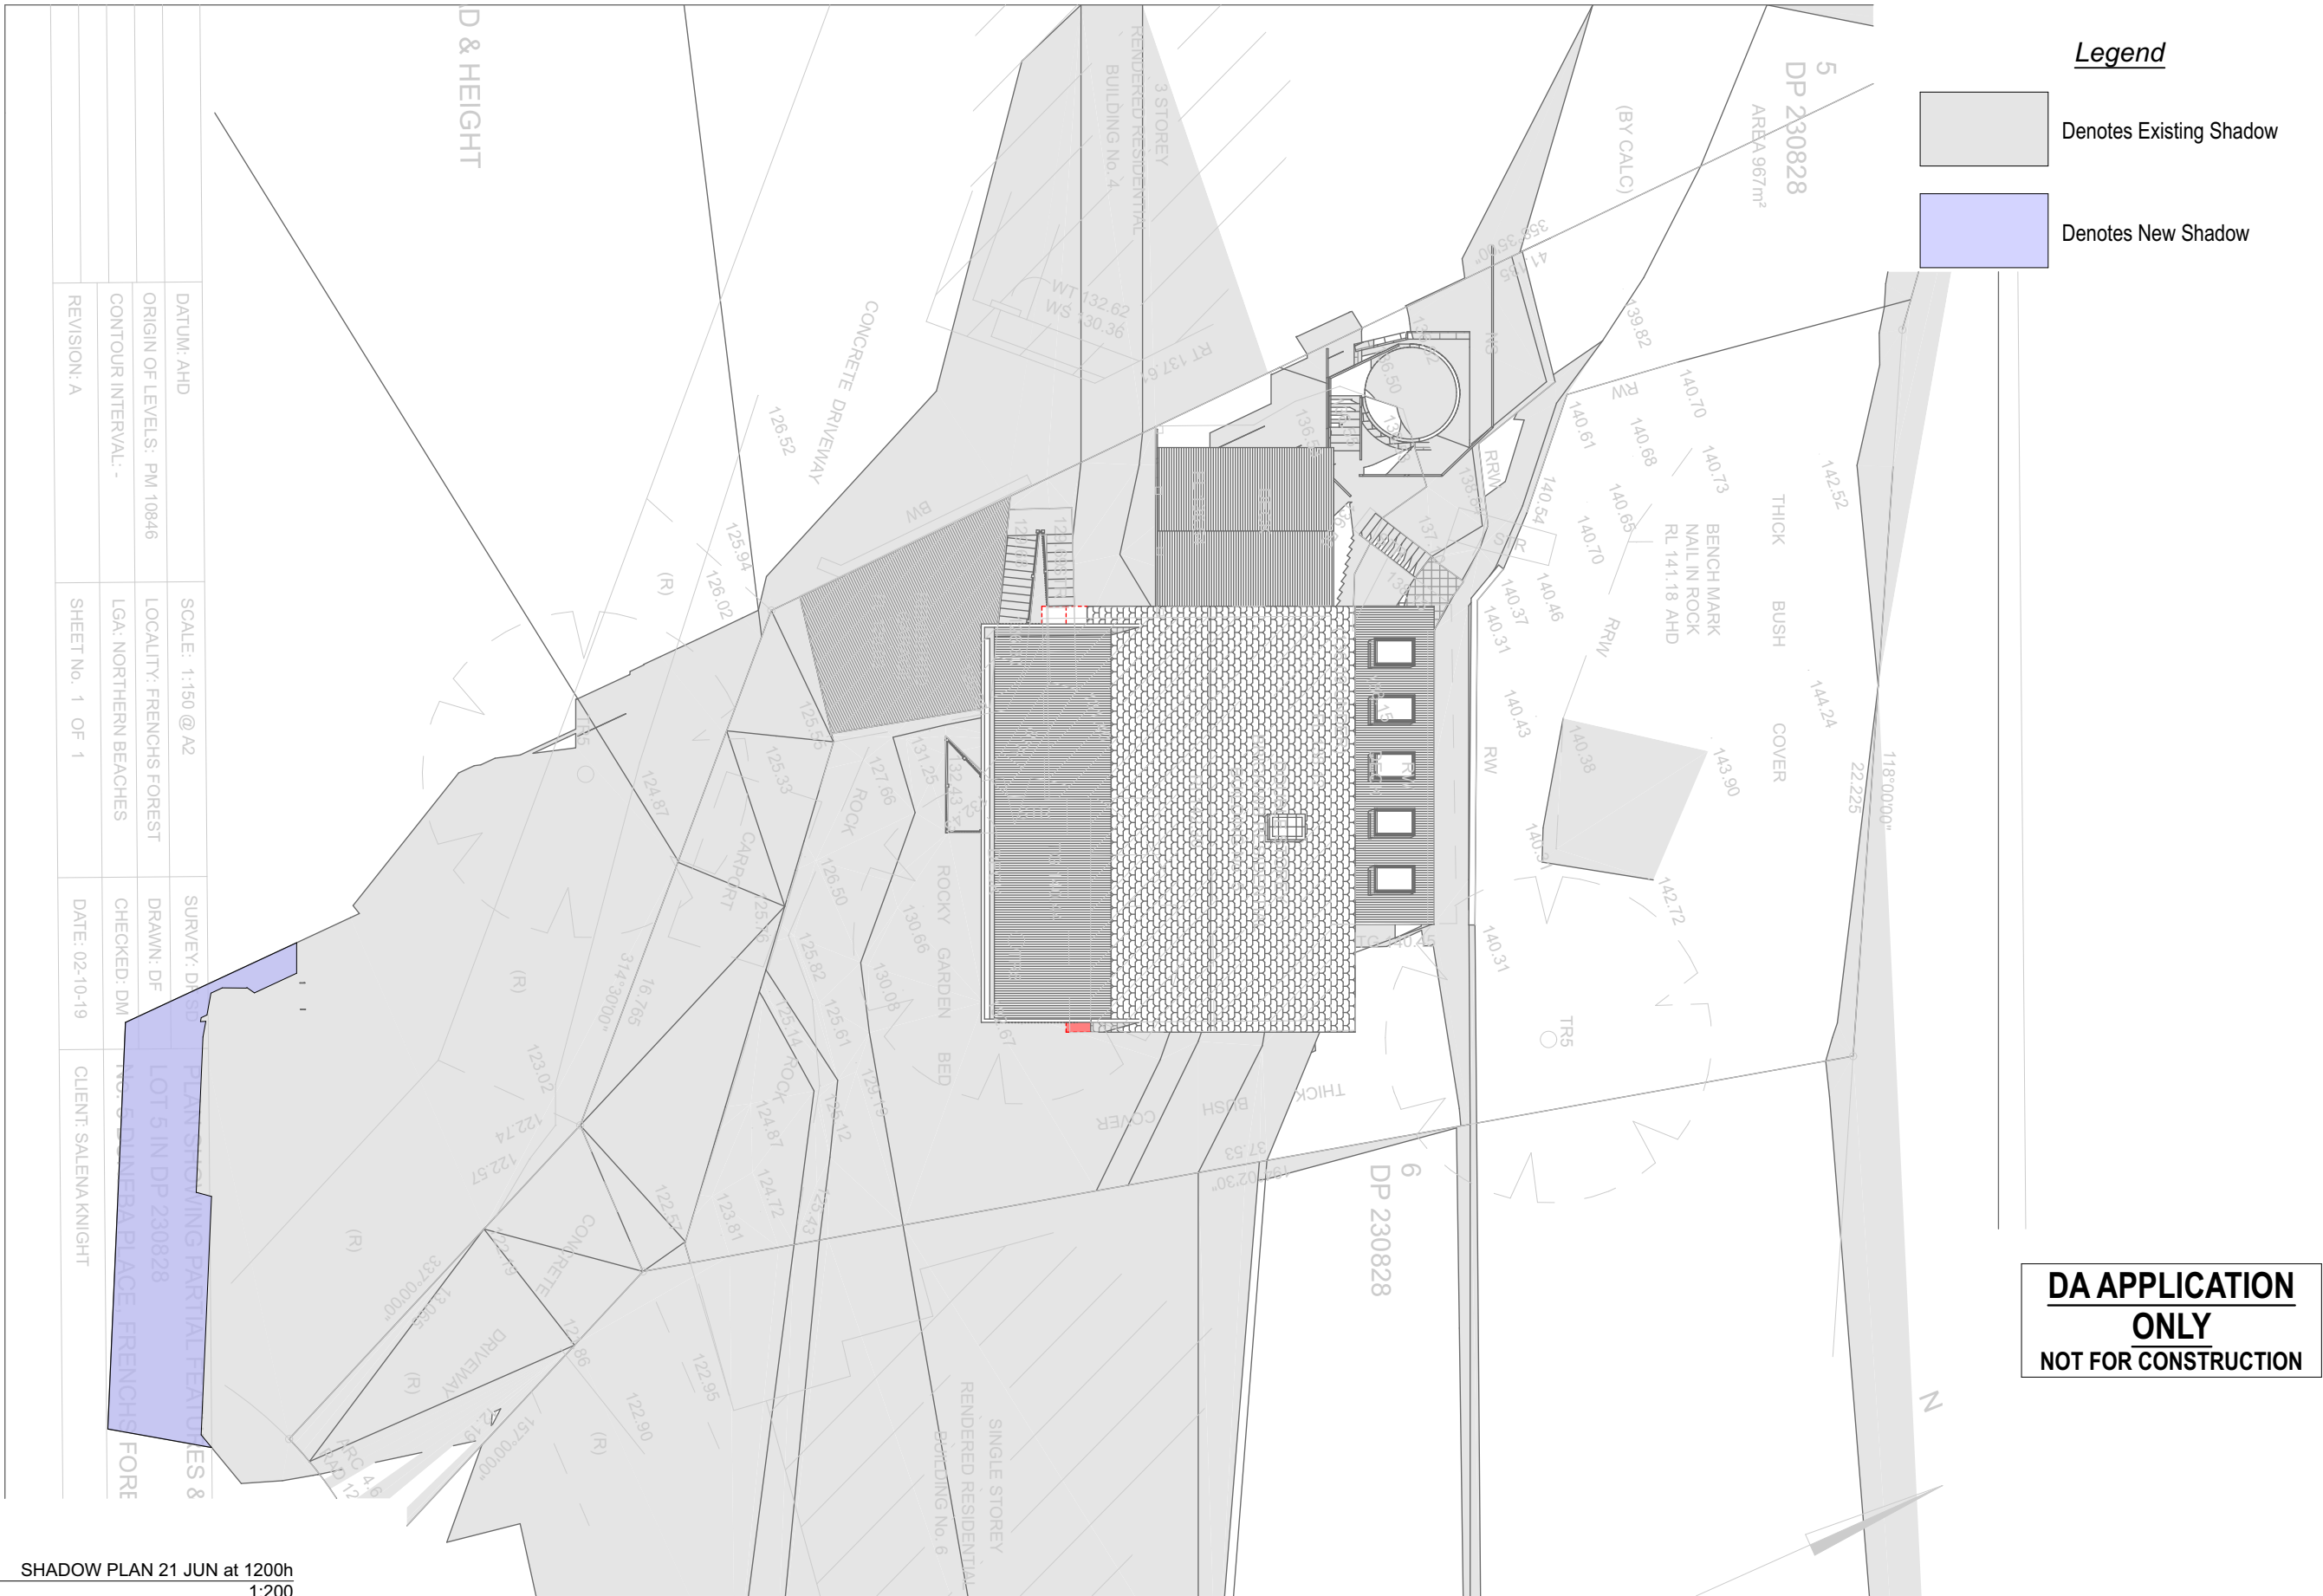

Sheet Continues On DA6004

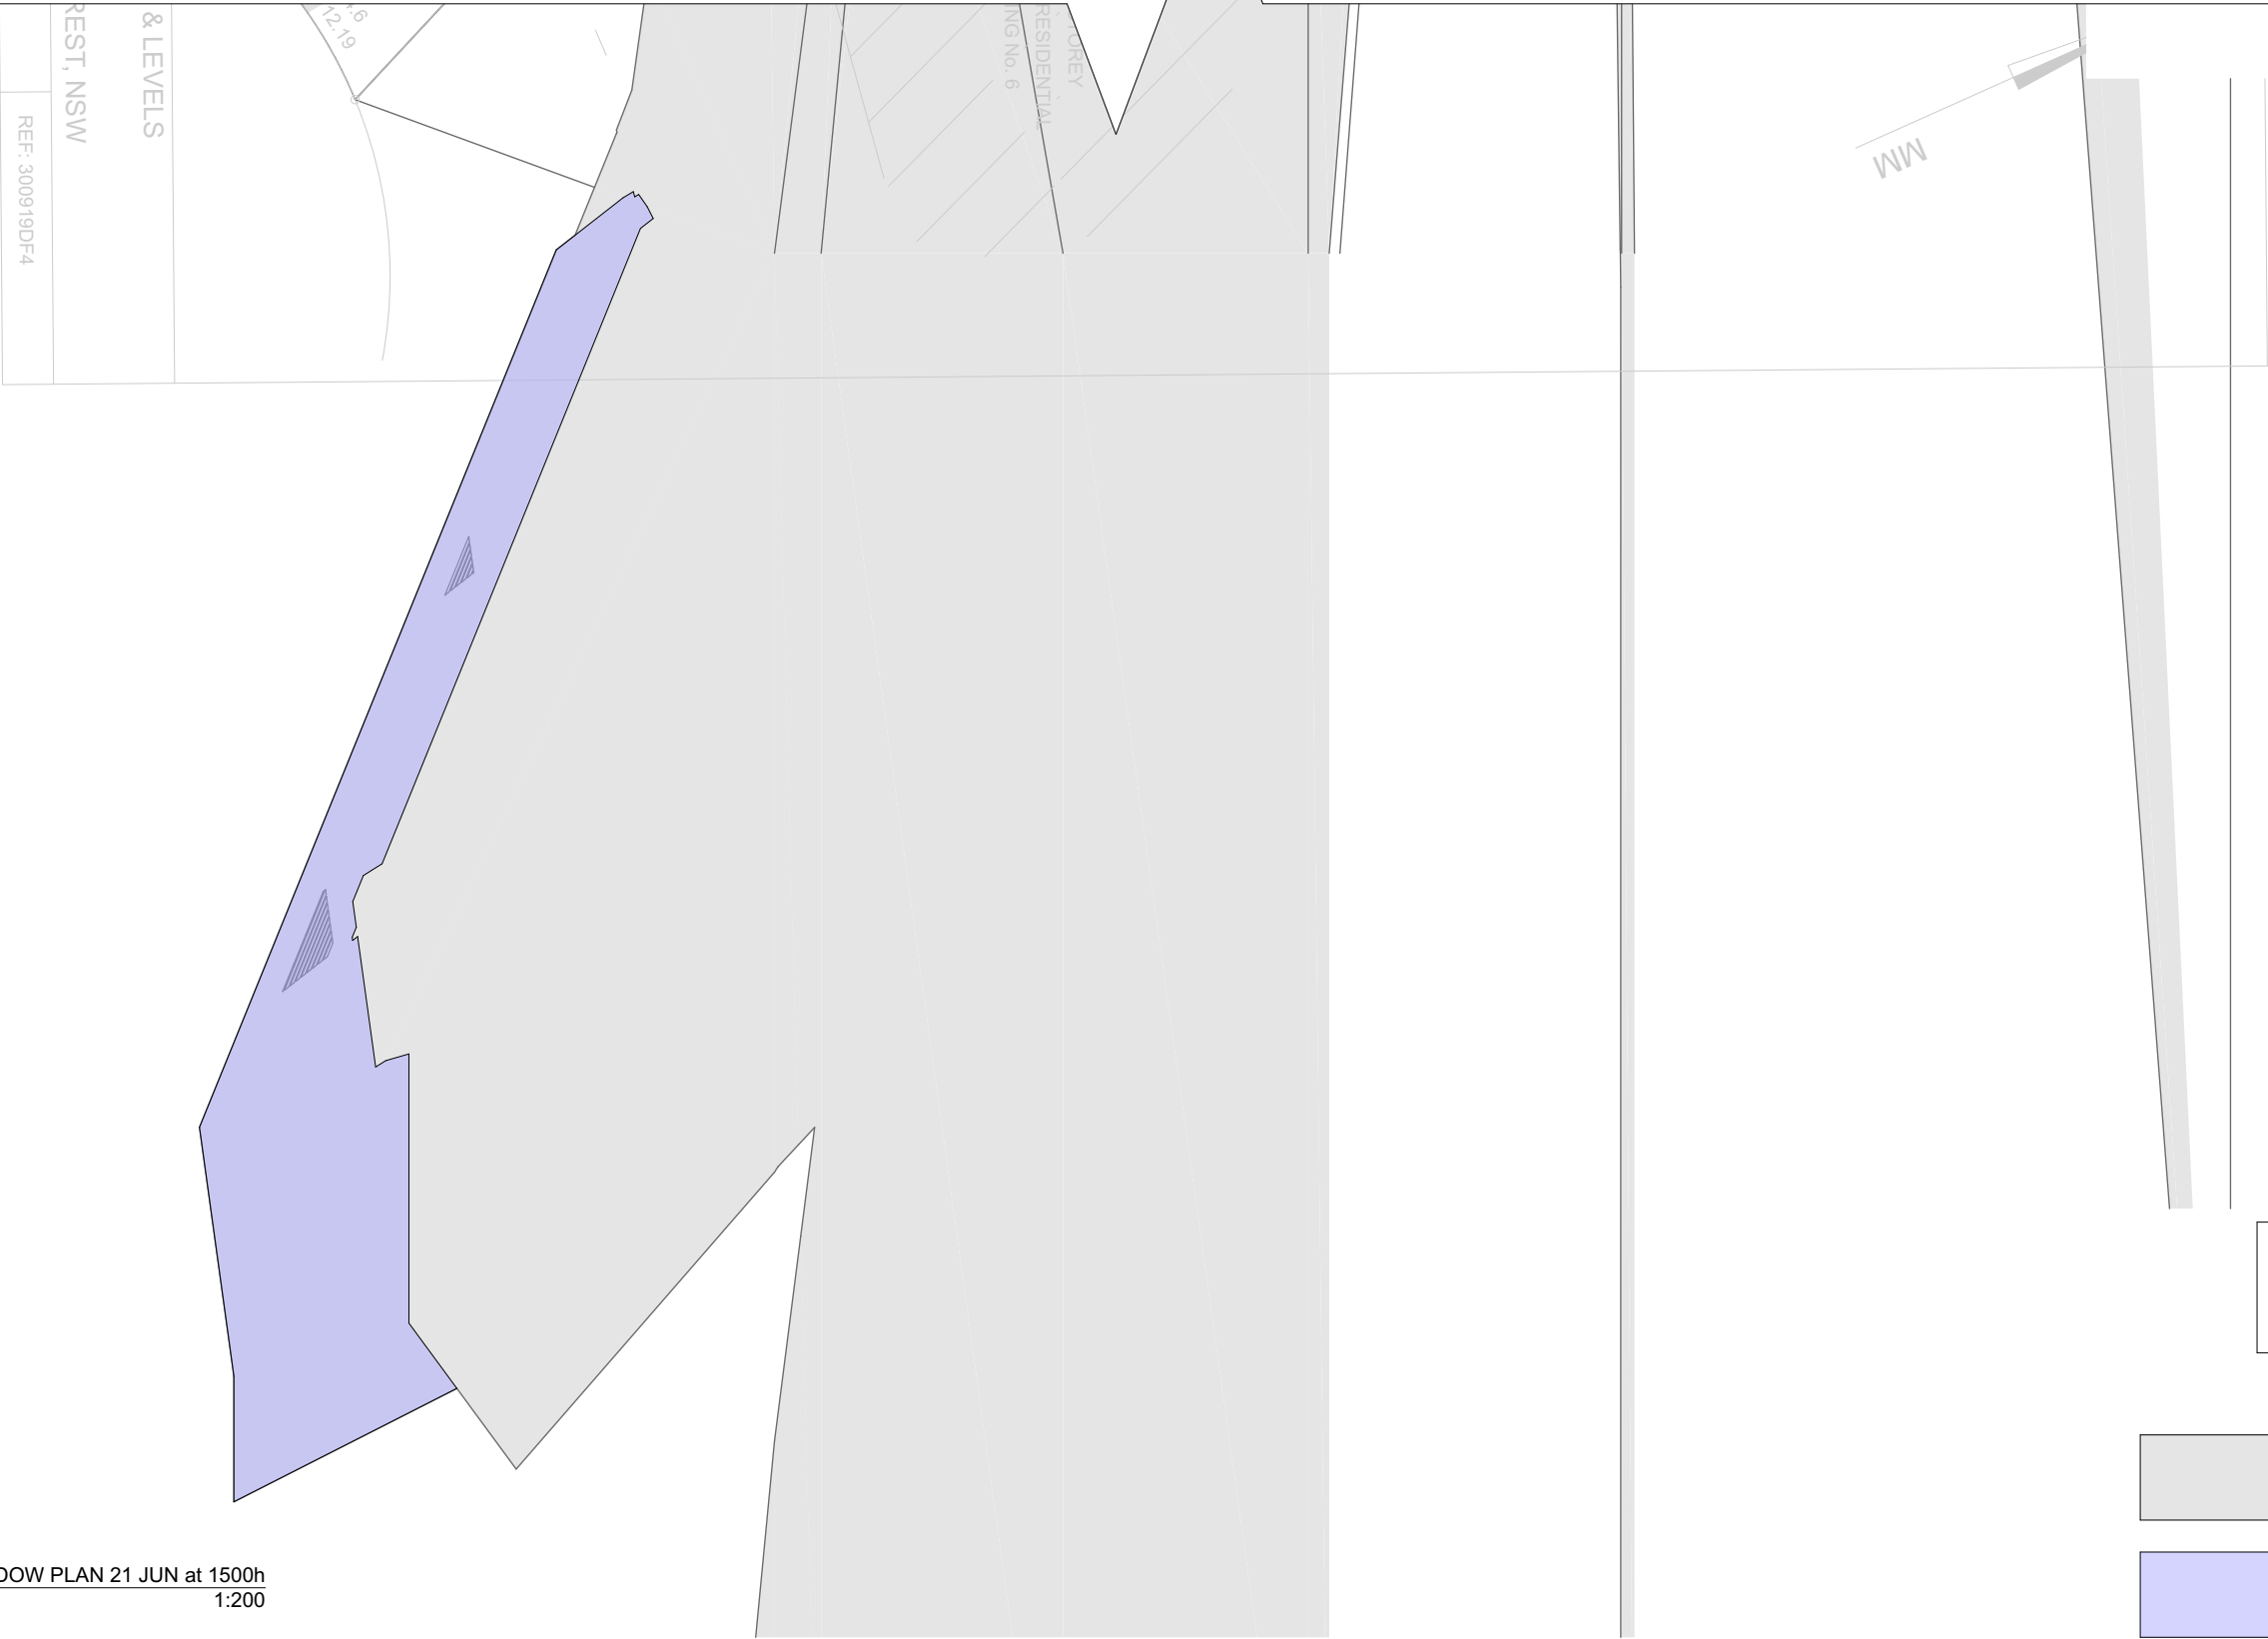

**DA APPLICATION
ONLY
NOT FOR CONSTRUCTION**

Legend



Denotes Existing Shadow



Denotes New Shadow

03

SHADOW PLAN 21 JUN at 1500h
1:200



Rapid Plans
www.rapidplans.com.au
PO Box 6193 Frenchs Forest
DC NSW 2086
Fax : (02) 9935-8865
Mobile: 0414-945-024
Email : gregg@rapidplans.com.au

© Copyright
Rapid Plans 2019

Rapid Plans reserves all rights to this drawing, this drawing remains the property of Rapid Plans and may not be copied without written consent, all content including intellectual, remain the property of Rapid Plans, all copies of this drawing will be returned to Rapid Plans upon request.
The builder shall check and verify all dimensions and verify all errors and omissions to the Designer. Do not scale the drawings. Drawings shall not be used for construction purposes until issued by the Designer for construction.



Lot 5 D.P. 23828

**Builder to Check and Confirm
all Measurements Prior to
Commencement of any works.
Immediately Report any
Discrepancies to Rapid Plans**

Project North



Checked
Plot Date:
Project NO.
Project Status

GBJ
20/3/20
RP1019KNI
DA

Client
Site:
Salena Knight
5 Duneba Place, Frenchs Forest 2086

Sheet Size: A3

DRAWING TITLE :

SHADOW PLANS
**SHADOW PLANS- 21st
JUNE - 3pm - 2**

PROJECT NAME :

Alterations & Additions

REVISION NO.

DRAWING NO.

DA6005