
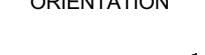


SITE PLAN & ANALYSIS

CLIENT DETAILS:				PLAN REVISION				SIGNATURE:		DATE:	
Mr Daniel Legovich				ISSUE	BY	DATE	DESCRIPTION	SITE NOTES		 DIAL 1100 BEFORE YOU DIG www.dialbeforeyoudig.com.au	
Ms Kimberley Legovich				A	JV	2.4.19	Tender Plans	-FINAL LOCATION OF AC DUCTS MAY BE ALTERED ON SITE DUE TO CONSTRUCTION CONSTRAINTS			
SITE ADDRESS: No. 7, Lot 10, DP 31708 Wentworth Place, Belrose 2085				B	PA	29.4.19	Presentation Plans	-SEWER AT REAR BEHIND POOL			
				C	MS	14.5.19	PP Meeting - Variation 1	-DETACHED RAINWATER TANKS ALONG NORTHERN BOUNDARY REFER SITE PLAN FOR POSITIONING.			
HOUSE NAME: Astoria 39R				D	JV	23.5.19	Submission Plans	-STORMWATER AS PER HYDRAULIC DETAIL SW19151-A-S1 & SW19151-A-S2			
				E	JV	28.6.19	Hydraulics Added				
FACADE	JOB #	WIND	G	JV	17.12.19	Raise Pad Level - Flood					
Traditional	0401-TUR	N2	H								
GARAGE HAND	SCALE	SITE	I								
RH	1:200	P	J								
LEVELS	SHEET	SOIL	K								
Double	2 of 2	M	L								
© copyright. ALL RIGHT RESERVED. UNDER THE PROVISIONS OF THE COPYRIGHT ACT 1968, THIS PLAN IS OWNED BY AND INTENDED FOR THE EXCLUSIVE USE OF BETTER BUILT HOMES PTY LTD											
Contact: [P] 1300 100 922				[W] www.betterbuilthomes.com.au				[FB] Better Built Homes Sydney			

LOT 9
VACANT
(WENTWORTH RESERVE)

LOT 42
DP 236064

LOT 43
DP 236064


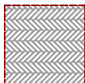
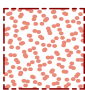
LOT 44
DP 236064

LOT 11


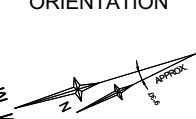

2 STOREY
BRICK RES.
TILE ROOF
NO. 8

LOT 12


WENTWORTH
PLACE

-  SHADOW CAST AT 9.00am ON DECEMBER 21st
-  SHADOW CAST AT 12.00pm ON DECEMBER 21st
-  SHADOW CAST AT 3.00pm ON DECEMBER 21st


SHADOW DIAGRAM 21ST DECEMBER

CLIENT DETAILS:				PLAN REVISION				SIGNATURE:				DATE:	
Mr Daniel Legovich				ISSUE	BY	DATE	DESCRIPTION	SITE NOTES				 DIAL 1100 BEFORE YOU DIG www.dialbeforeyoudig.com.au				 Better Built Homes LICENCE NUMBER 244242C																																							
Ms Kimberley Legovich				A	JV	2.4.19	Tender Plans	<p>-FINAL LOCATION OF AC DUCTS MAY BE ALTERED ON SITE DUE TO CONSTRUCTION CONSTRAINTS</p> <p>-SEWER AT REAR BEHIND POOL</p> <p>-DETACHED RAINWATER TANKS ALONG NORTHERN BOUNDARY REFER SITE PLAN FOR POSITIONING.</p> <p>-STORMWATER AS PER HYDRAULIC DETAIL SW19151-A-S1 & SW19151-A-S2</p>	
SITE ADDRESS: No. 7, Lot 10, DP 31708 Wentworth Place, Belrose 2085				B	PA	29.4.19	Presentation Plans	
				C	MS	14.5.19	PP Meeting - Variation 1	
				D	JV	23.5.19	Submission Plans	
HOUSE NAME: Astoria 39R				E	JV	28.6.19	Hydraulics Added	
				F	JV	22.7.19	Variation 2	
				G	JV	17.12.19	Raise Pad Level - Flood	
FACADE	JOB #	WIND		H				SITE INDUCTION Before entering site please review and make yourself familiar with Emergency Contacts. Site Specific Hazards and the Site Specific Induction information that is located on the Site Induction Sign. If you have any trouble understanding this instruction, contact the Site Supervisor or Emergency Contact Number located on the sign.								SURVEY KEY <table><tr><td>ET : Electric Turret</td><td>⚡</td><td>HW : Headwall</td><td></td></tr><tr><td>LP : Light Pole</td><td>⚡</td><td>LIN : Lintel</td><td></td></tr><tr><td>PP : Power Pole</td><td>⚡</td><td>SLH : Sewer Lamphole</td><td>⦿</td></tr><tr><td>WC : Water Connection</td><td>⌵</td><td>SMH : Sewer Manhole</td><td>⦿</td></tr><tr><td>WM : Water Meter</td><td>⌵</td><td>SMS : Sewer Maint. Shaft</td><td>⦿</td></tr><tr><td>GM : Gas Meter</td><td>⦿</td><td>TEL : Telecom Pit</td><td>⦿</td></tr><tr><td>SV : Stop Valve</td><td>⌵</td><td>PC : Pram Crossing</td><td></td></tr><tr><td>HYD : Hydrant</td><td>⦿</td><td>VC : Vehicle Crossing</td><td></td></tr><tr><td>SWP : Stormwater Pit</td><td>⦿</td><td>DH&W:Drillhole & Wing</td><td>⦿</td></tr></table>				ET : Electric Turret	⚡	HW : Headwall		LP : Light Pole	⚡	LIN : Lintel		PP : Power Pole	⚡	SLH : Sewer Lamphole	⦿	WC : Water Connection	⌵	SMH : Sewer Manhole	⦿	WM : Water Meter	⌵	SMS : Sewer Maint. Shaft	⦿	GM : Gas Meter	⦿	TEL : Telecom Pit	⦿	SV : Stop Valve	⌵	PC : Pram Crossing		HYD : Hydrant	⦿	VC : Vehicle Crossing		SWP : Stormwater Pit	⦿	DH&W:Drillhole & Wing	⦿
ET : Electric Turret	⚡	HW : Headwall	
LP : Light Pole	⚡	LIN : Lintel	
PP : Power Pole	⚡	SLH : Sewer Lamphole	⦿	
WC : Water Connection	⌵	SMH : Sewer Manhole	⦿	
WM : Water Meter	⌵	SMS : Sewer Maint. Shaft	⦿	
GM : Gas Meter	⦿	TEL : Telecom Pit	⦿	
SV : Stop Valve	⌵	PC : Pram Crossing	
HYD : Hydrant	⦿	VC : Vehicle Crossing	
SWP : Stormwater Pit	⦿	DH&W:Drillhole & Wing	⦿	
GARAGE HAND	SCALE	SITE		I	
RH	1:200	P		J	
LEVELS	SHEET	SOIL		K	
Double	5 of 2	M		L	
© copyright. ALL RIGHT RESERVED. UNDER THE PROVISIONS OF THE COPYRIGHT ACT 1968, THIS PLAN IS OWNED BY AND INTENDED FOR THE EXCLUSIVE USE OF BETTER BUILT HOMES PTY LTD	
Contact: [P] 1300 100 922				[W] www.betterbuilthomes.com.au				[FB] Better Built Homes Sydney	


NOTE: WINDOWS OF THE FIRST FLOOR BEDROOMS ONLY IS
TO HAVE A RESTRICTED (R) RES OPENING OF 125MM
MAX. AS REQUIRED BY B.C.A. ON 01/05/13

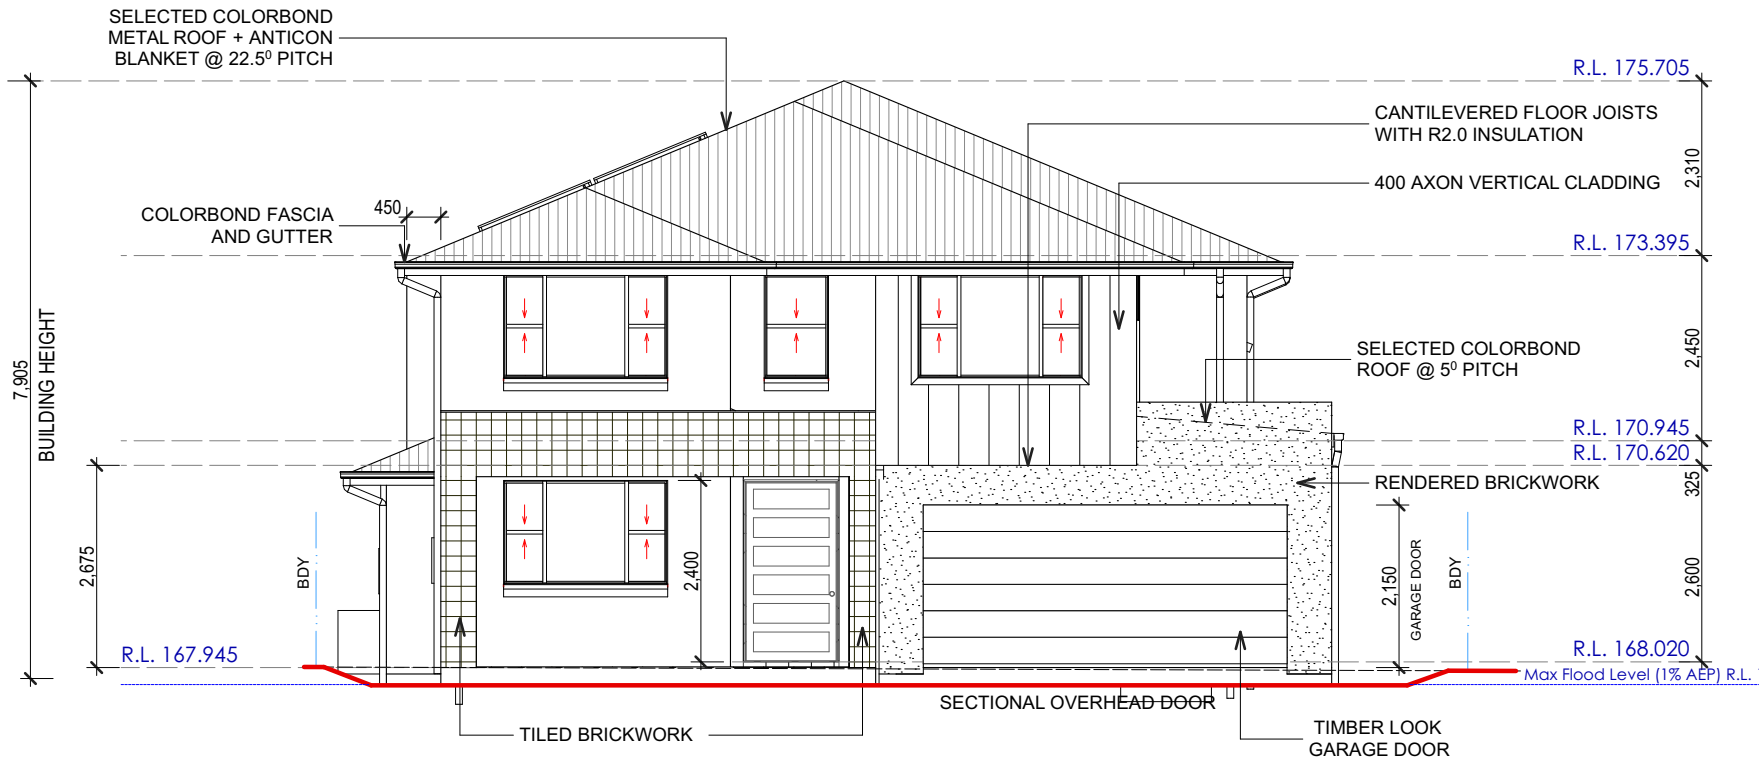


ELEVATION A

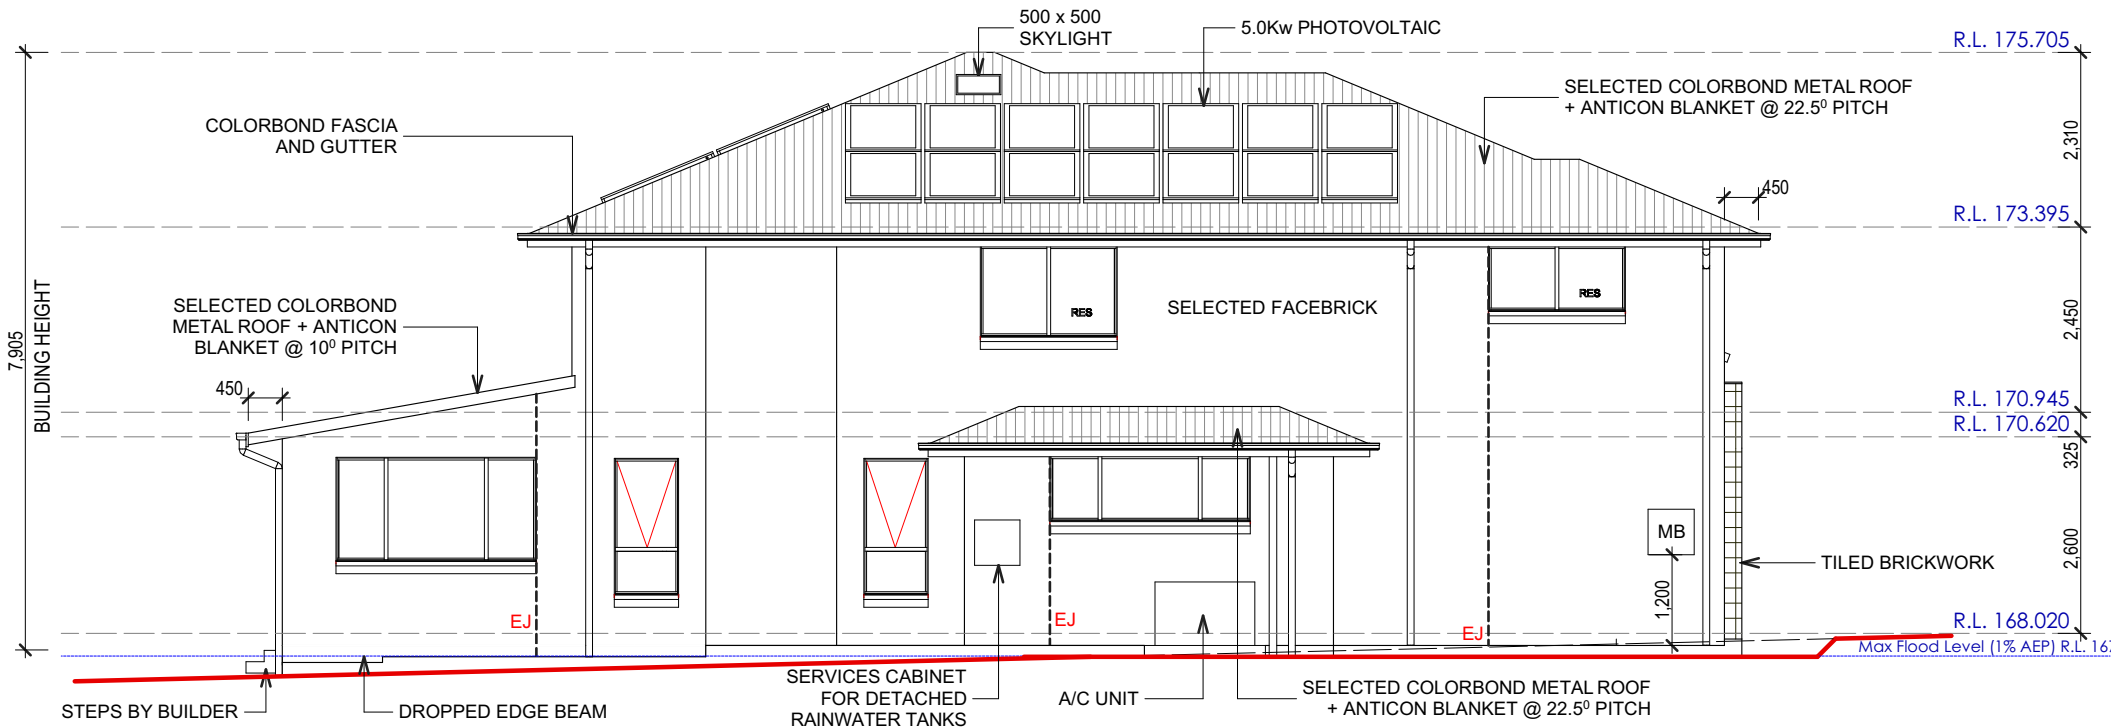


ELEVATION B

CLIENT DETAILS:				PLAN REVISION				SIGNATURE:		DATE:	
Mr Daniel Legovich				ISSUE	BY	DATE	DESCRIPTION	SITE NOTES			ORIENTATION
Ms Kimberley Legovich				A	JV	2.4.19	Tender Plans	-FINAL LOCATION OF AC DUCTS MAY BE ALTERED ON SITE DUE TO CONSTRUCTION CONSTRAINTS			
SITE ADDRESS: No. 7, Lot 10, DP 31708 Wentworth Place, Belrose 2085				B	PA	29.4.19	Presentation Plans	-SEWER AT REAR BEHIND POOL			
				C	MS	14.5.19	PP Meeting - Variation 1	-DETACHED RAINWATER TANKS ALONG NORTHERN BOUNDARY REFER SITE PLAN FOR POSITIONING.			
HOUSE NAME: Astoria 39R				D	JV	23.5.19	Submission Plans	-STORMWATER AS PER HYDRAULIC DETAIL SW19151-A-S1 & SW19151-A-S2			
				E	JV	28.6.19	Hydraulics Added				
FACADE		JOB #	WIND	F	JV	22.7.19	Variation 2			<div>SITE INDUCTION</div> <div>Before entering site please review and make yourself familiar with Emergency Contacts. Site Specific Hazards and the Site Specific Induction information that is located on the Site Induction Sign.</div> <div>If you have any trouble understanding this instruction, contact the Site Supervisor or Emergency Contact Number located on the sign.</div>	
Traditional	0401-TUR	N2	G	JV	17.12.19	Raise Pad Level - Flood					
GARAGE HAND		SCALE	SITE	H							
RH		1:100	P	I							
LEVELS		SHEET	SOIL	J							
Double		8 of 2	M	K							
				L							
© copyright. ALL RIGHT RESERVED. UNDER THE PROVISIONS OF THE COPYRIGHT ACT 1968, THIS PLAN IS OWNED BY AND INTENDED FOR THE EXCLUSIVE USE OF BETTER BUILT HOMES PTY LTD											
Contact: [P] 1300 100 922				[W] www.betterbuilthomes.com.au				[FB] Better Built Homes Sydney			

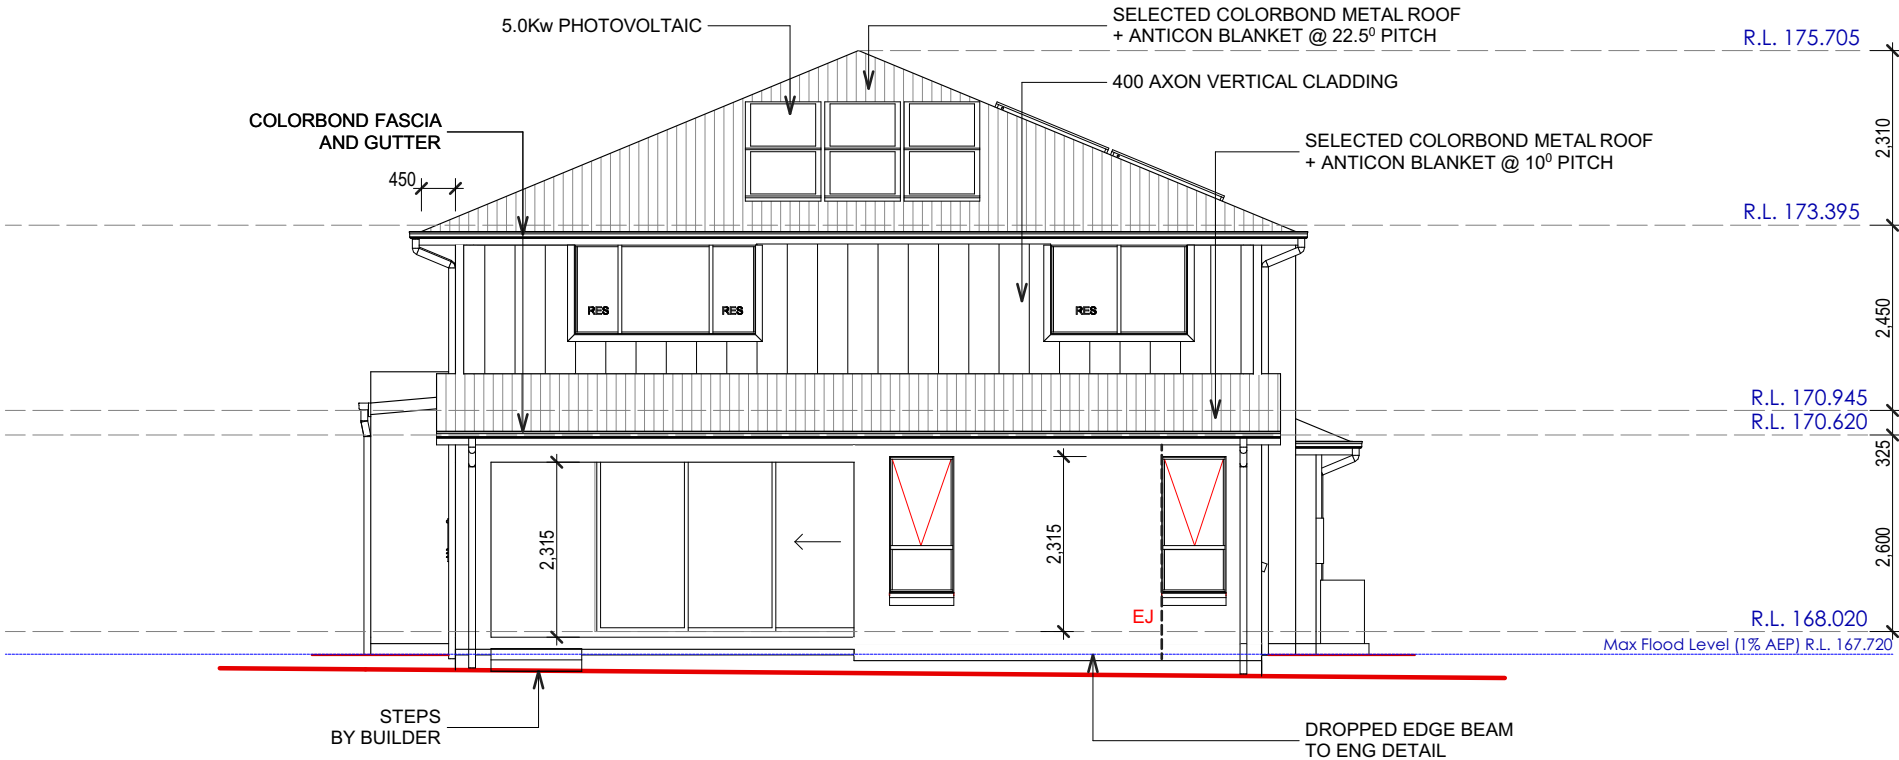

NOTE: WINDOWS OF THE FIRST FLOOR BEDROOMS ONLY IS
TO HAVE A RESTRICTED (R) RES OPENING OF 125MM
MAX. AS REQUIRED BY B.C.A. ON 01/05/13


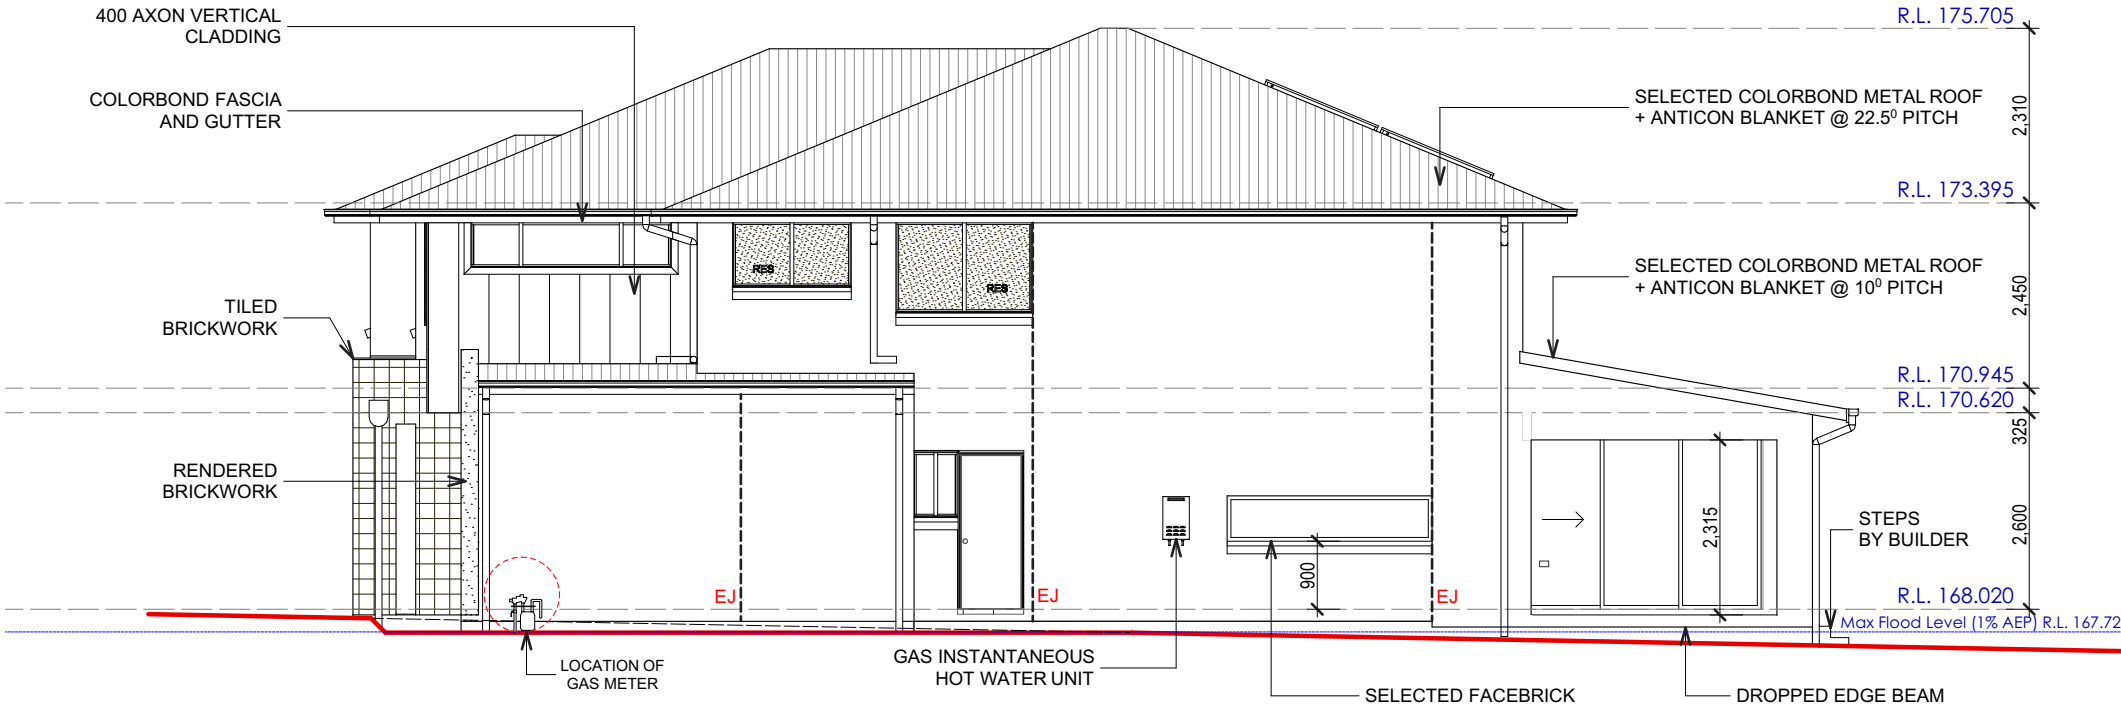


ELEVATION C




ELEVATION D


CLIENT DETAILS:				PLAN REVISION				SIGNATURE:		DATE:	
Mr Daniel Legovich				ISSUE	BY	DATE	DESCRIPTION	SITE NOTES			ORIENTATION
Ms Kimberley Legovich				A	JV	2.4.19	Tender Plans	-FINAL LOCATION OF AC DUCTS MAY BE ALTERED ON SITE DUE TO CONSTRUCTION CONSTRAINTS -SEWER AT REAR BEHIND POOL -DETACHED RAINWATER TANKS ALONG NORTHERN BOUNDARY REFER SITE PLAN FOR POSITIONING. -STORMWATER AS PER HYDRAULIC DETAIL SW19151-A-S1 & SW19151-A-S2			
SITE ADDRESS: No. 7, Lot 10, DP 31708 Wentworth Place, Belrose 2085				B	PA	29.4.19	Presentation Plans				
				C	MS	14.5.19	PP Meeting - Variation 1				
				D	JV	23.5.19	Submission Plans				
HOUSE NAME: Astoria 39R				E	JV	28.6.19	Hydraulics Added	<div>SITE INDUCTION</div> <div>Before entering site please review and make yourself familiar with Emergency Contacts. Site Specific Hazards and the Site Specific Induction information that is located on the Site Induction Sign.</div> <div>If you have any trouble understanding this instruction, contact the Site Supervisor or Emergency Contact Number located on the sign.</div>			
FACADE				F	JV	22.7.19	Variation 2				
				G	JV	17.12.19	Raise Pad Level - Flood				
JOB #		WIND	H								
Traditional			0401-TUR	N2							
GARAGE HAND		SCALE	SITE	I							
RH		1:100		P	J						
LEVELS		SHEET	SOIL	K							
Double		9 of 2		M	L						
© copyright. ALL RIGHT RESERVED. UNDER THE PROVISIONS OF THE COPYRIGHT ACT 1968, THIS PLAN IS OWNED BY AND INTENDED FOR THE EXCLUSIVE USE OF BETTER BUILT HOMES PTY LTD											
Contact: [P] 1300 100 922				[W] www.betterbuilthomes.com.au				[FB] Better Built Homes Sydney			

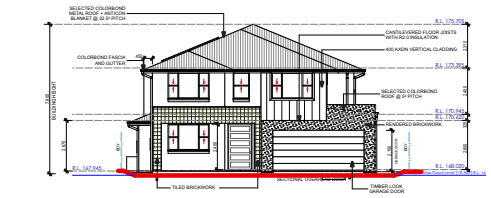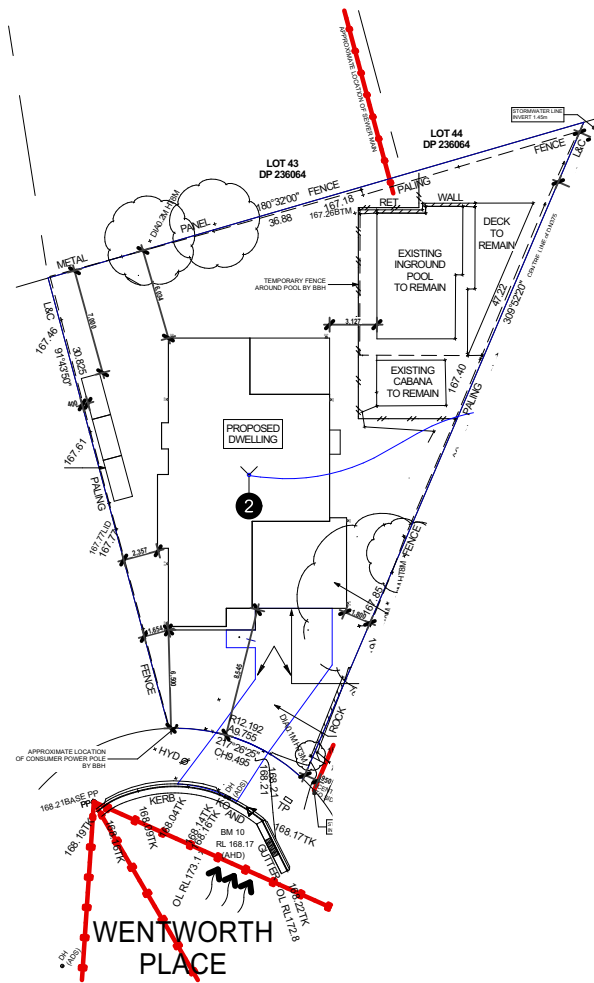


1 A 1:400

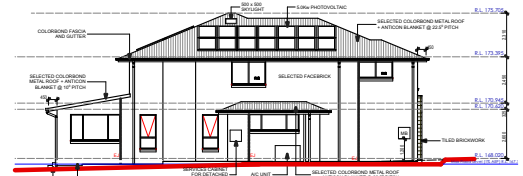

2 B 1:400

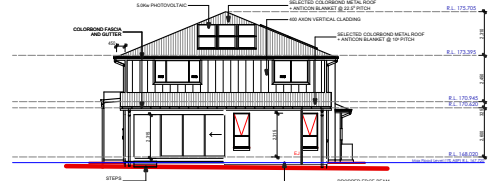
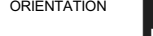



3 C 1:400

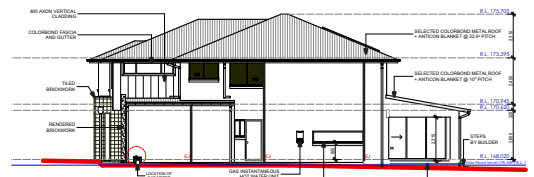

4 D 1:400

NEIGHBOURS NOTIFICATION PLAN

CLIENT DETAILS: Mr Daniel Legovich Ms Kimberley Legovich			PLAN REVISION				SIGNATURE:		DATE:		
SITE ADDRESS: No. 7, Lot 10, DP 31708 Wentworth Place, Belrose 2085			ISSUE	BY	DATE	DESCRIPTION	SITE NOTES -FINAL LOCATION OF AC DUCTS MAY BE ALTERED ON SITE DUE TO CONSTRUCTION CONSTRAINTS -SEWER AT REAR BEHIND POOL		 DIAL 1100 BEFORE YOU DIG www.dialbeforeyoudig.com.au		 BetterBuilt Homes LICENCE NUMBER 244242C
			B	PA	29.4.19	Tender Plans					
			C	MS	14.5.19	PP Meeting - Variation 1					
			D	JV	23.5.19	Submission Plans					
HOUSE NAME: Astoria 39R			E	JV	28.6.19	Hydraulics Added					
			F	JV	22.7.19	Variation 2					
FACADE	JOB #	WIND	G	JV	7.12.19	Raise Pad Level - Flood					
Traditional	0401-TUR	N2	H								
GARAGE HAND	SCALE	SITE	I								
RH		P	J								
LEVELS	SHEET	SOIL	K								
Double	11 of 2	M	L								
© copyright. ALL RIGHT RESERVED. UNDER THE PROVISIONS OF THE COPYRIGHT ACT 1968, THIS PLAN IS OWNED BY AND INTENDED FOR THE EXCLUSIVE USE OF BETTER BUILT HOMES PTY LTD											
Contact:			[P] 1300 100 922			[W] www.betterbulthomes.com.au			[FB] Better Built Homes Sydney		