


NORTH ELEVATION

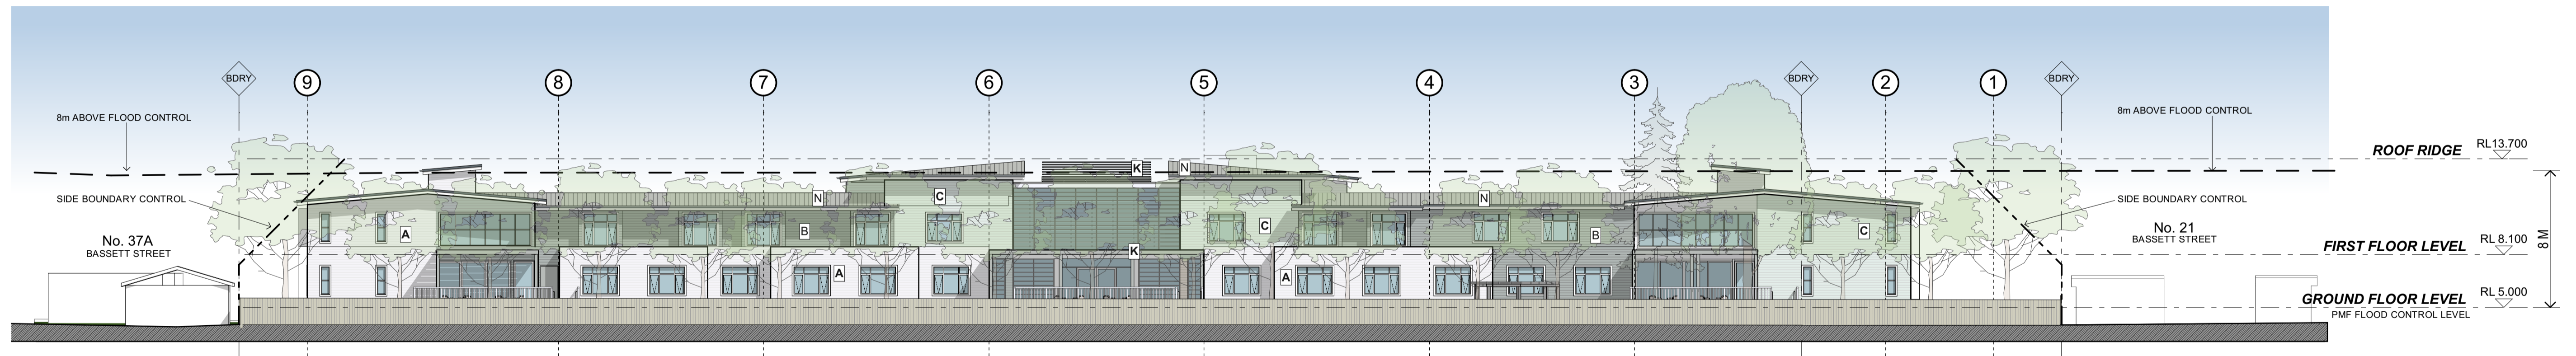


SOUTH ELEVATION


**EXTERNAL FINISHES**

NOTE: FINISHES AND IMAGES SHOWN ARE INDICATIVE OF DESIGN INTENT ONLY

<p><b>FC CLADDING</b></p> <p><b>A WEATHERBOARD</b> JH SCYON STRIA 325 VERTICAL COLOUR - OFF WHITE GREY</p> <p><b>B WEATHERBOARD</b> JH PRIMELINE NEWPORT 170 COLOUR - DARK NEUTRAL GREY</p> <p><b>C WEATHERBOARD</b> JH PRIMELINE NEWPORT 170 COLOUR - PALE BLUE GREY</p> <p><b>D FLAT SHEET</b> COLOUR - PAINT LIGHT GREY</p> <p><b>E GRAPHIC WALL CLADDING</b> FLORAL GRAPHIC BY LOCAL ARTIST PAINT OR SHAPED FC PANELS - NEUTRAL COLOURS</p> <p><b>F WEATHERBOARD VERT.</b> JH SCYON 133 COLOUR - WHITE</p>	<p><b>STONE CLADDING</b></p> <p><b>G MAIN STONE CLADDING</b> SMOOTH FACE SANDSTONE</p>	<p><b>FACADE FEATURES</b></p> <p><b>H FACADE TRIMS</b> COLOUR OFF WHITE</p>	<p><b>METALWORK COLOUR</b></p> <p><b>J DARK METALWORK</b> COLOUR - COLORBOND BASALT</p> <p><b>K LIGHT METALWORK</b> COLOUR - METALLIC SILVER GREY</p> <p><b>L ROLLER SHUTTER</b> COLOUR - OFF WHITE</p>	<p><b>ROOF FINISHES</b></p> <p><b>N METAL SHEET ROOFING</b> COLORBOND - SHALE GREY</p> <p><b>P PEBBLE ROOF BALAST</b> RIVER PEBBLE</p>
--	--	---	---	--

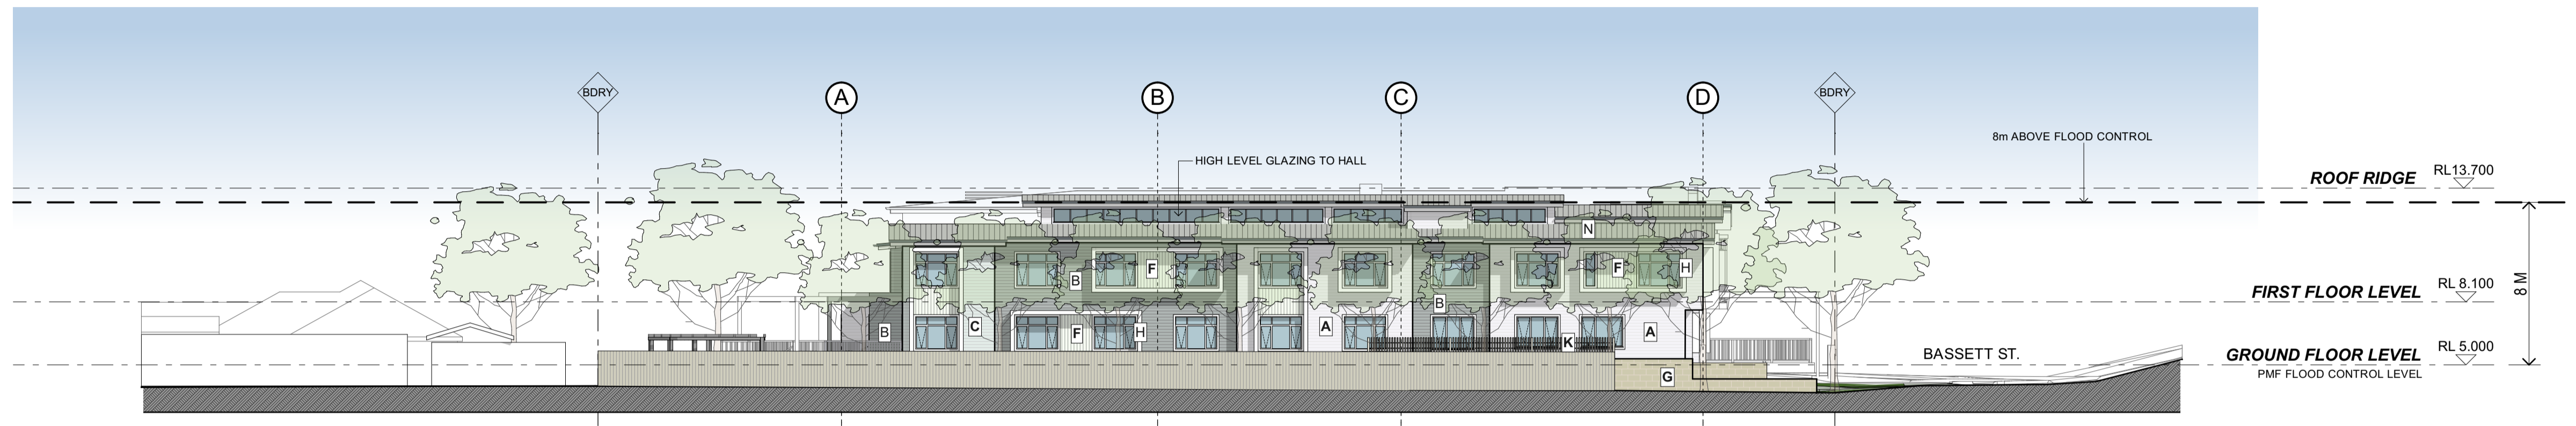

EAST ELEVATION

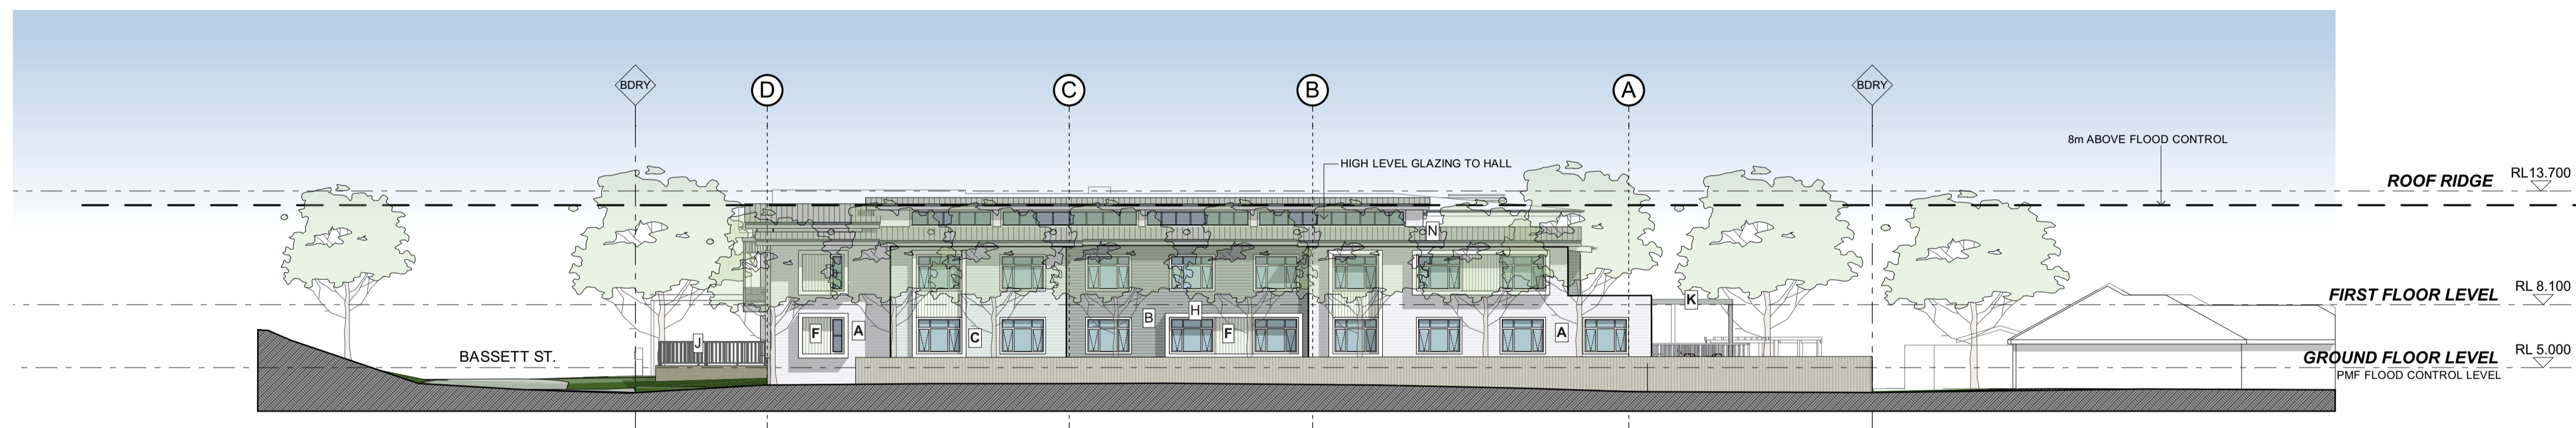

WEST ELEVATION