



OCEAN STREET

LANDSCAPE PLAN.

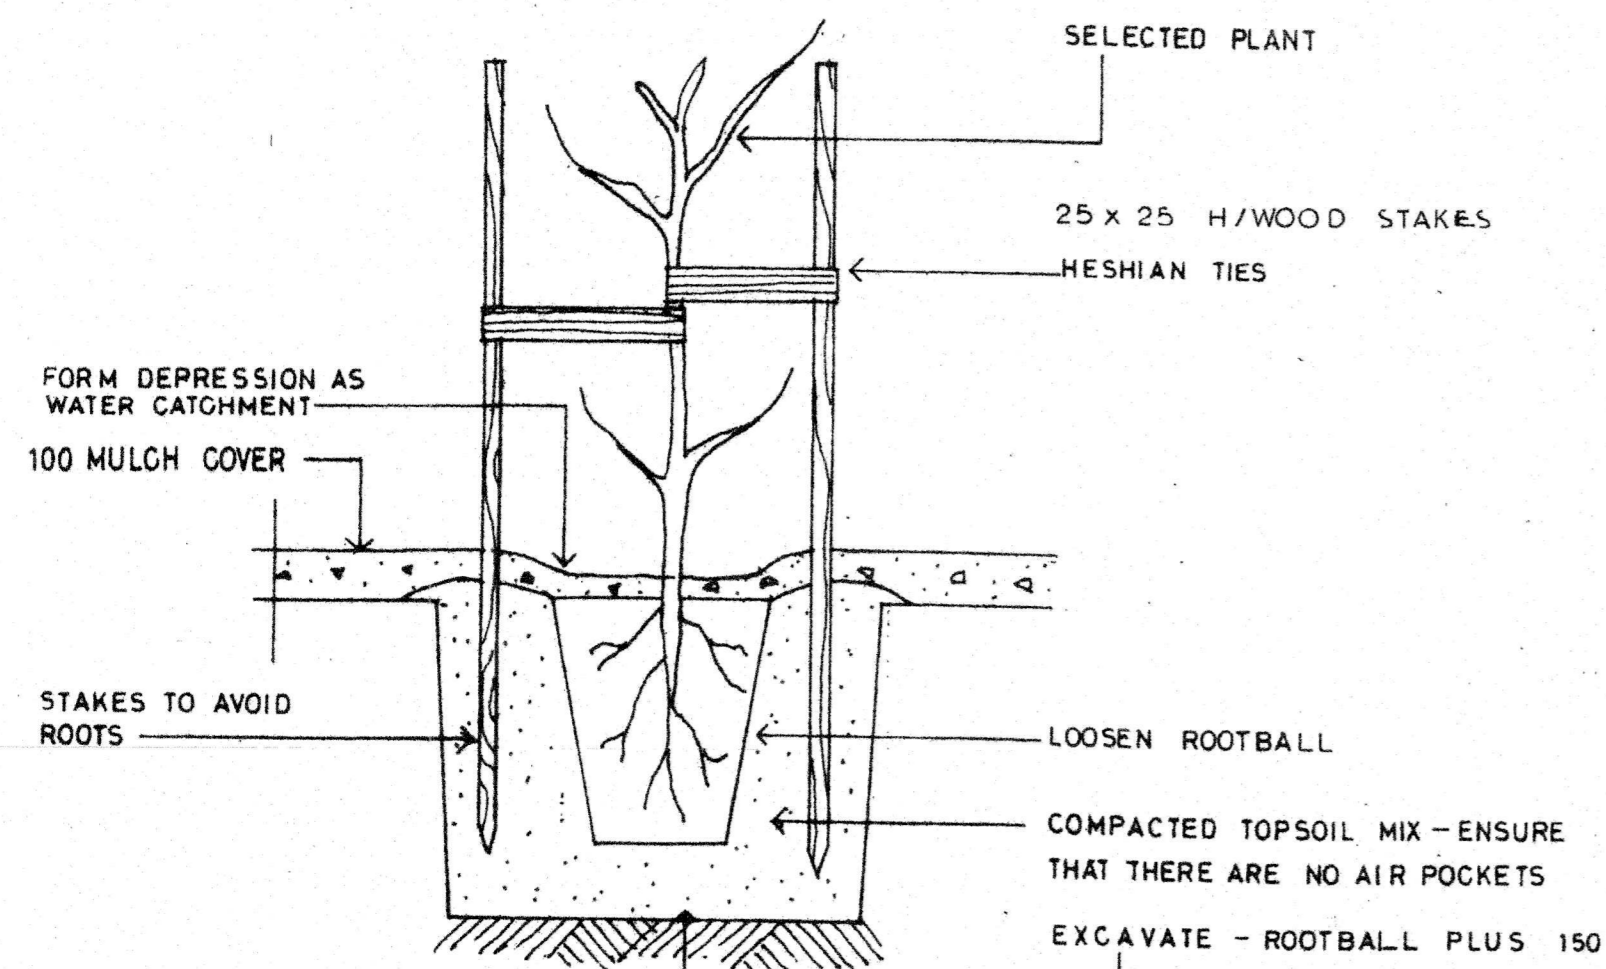

TYPICAL PLANTING & STAKING DETAILS (NTS)

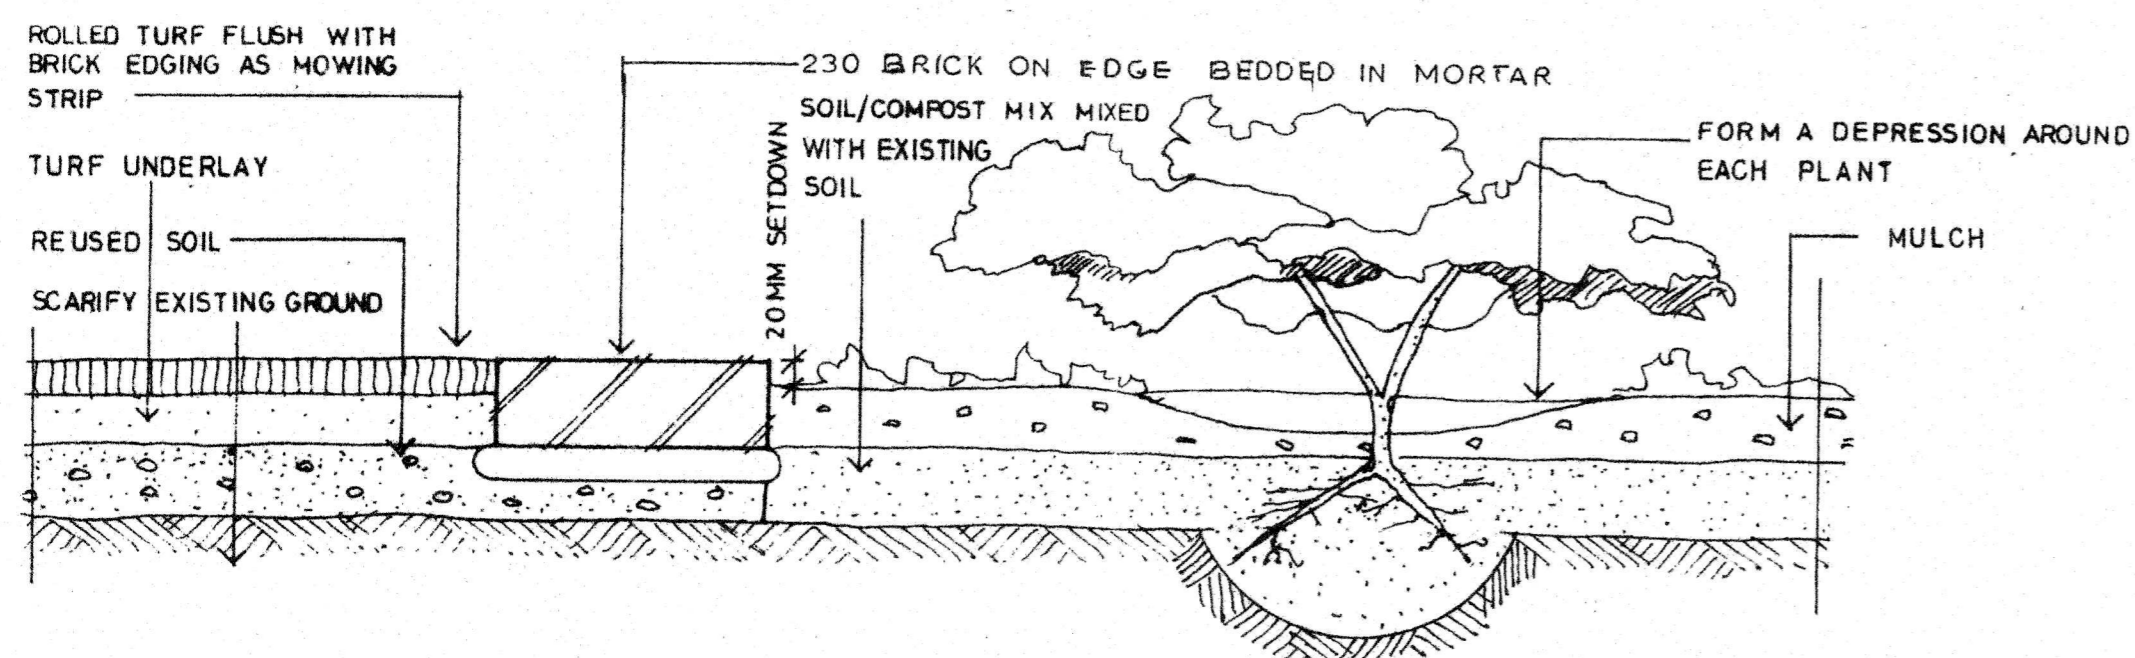

TYPICAL IN GROUND PLANTING DETAILS

LANDSCAPE KEY.

- NEW PLANT - MATURE SIZE SHOWN REFER TO PLANTING SCHEDULE FOR SPECIES SELECTION
- PINE BARK MULCH WITH MIXED GROUND COVERS PLANTED IN A RANDOM FASHION
- KIKUYU TURF WITH 230 BRICK ON EDGE ADJOINING PLANTERS
- SELECTED PAVERS

PLANTING SCHEDULE

KEY	BOTANICAL NAME	COMMON NAME	APPROX SPACINGS	MATURE HEIGHT	POT SIZE	STAKING	NO OFF	
SMALL TREE								
①	<i>banksia serrata</i>	red honeysuckle	4M	4M	4L	YES	11	
②	<i>ceratopetalum gummiferum</i>	nsw christmas bush	4M	4M	4L	YES	10	
LARGE SHRUB								
③	<i>callistemon linearis</i>	narrow leaved bottle brush	3M	3M	3L	YES	4	
④	<i>leptospermum scoparium</i>	roseum	2.5M	2.5M	3L	YES	14	
SMALL SHRUB								
⑤	<i>prostanthera ovalifolia</i>	oval leaf mint bush	2M	2M	3L	NO	50	
⑥	<i>westringa fruticosa</i>	coastal rosemary	1M	1M	2L	NO	11	
⑦	<i>violacea iriodes</i>	native iris	1M	1M	2L	NO	23	
⑧	<i>eriostemon myoporoides</i>	long leaved wax flower	1M	1M	2L	NO	12	
GROUND COVERS & CLIMBERS								
	<i>hybberia obtusifolia</i>	showy guinea flower	-	-	1L		25	
	<i>leptospermum flavescens</i>	pacific beauty	-	-	1L		25	
	<i>trachelospermum jasminoides</i>	star jasmin	-	-	1L		25	
							TOTAL	210

REV	DESCRIPTION	DATE

JOHN O'BRIEN ARCHITECT & LANDSCAPE CONSULTANT
AAIA, Bath, Qld. Cp. Land Design, Non Arch. Reg No. 360
 PO BOX 507, DARLINGHURST 1500 TELEPHONE 0478 145 434
 JOHNDOBRIENARCHITECT@GMAIL.COM ABN: 112 669 168 04

PROJECT
140 OCEAN STREET, NARRABEEN

TITLE
LANDSCAPE DRAWING

CLIENT
MISSIONARY SISTERS OF BLESSED VIRGIN MARY

DRAWN BY
J O B

CHECKED BY
J O B

DATE
10-11-21

SCALE (@ A1)
1:100

PROJECT NUMBER
2019-002

DRAWING NUMBER
SK 010

REV