



B. ARCHITECTURE. USYD


brianna emily DESIGN

 $m.\,0\,4\,1\,2\,\,7\,0\,1\,\,1\,2\,0$

be

e.blani.blu@hotmail.com

ABN. 51653562940

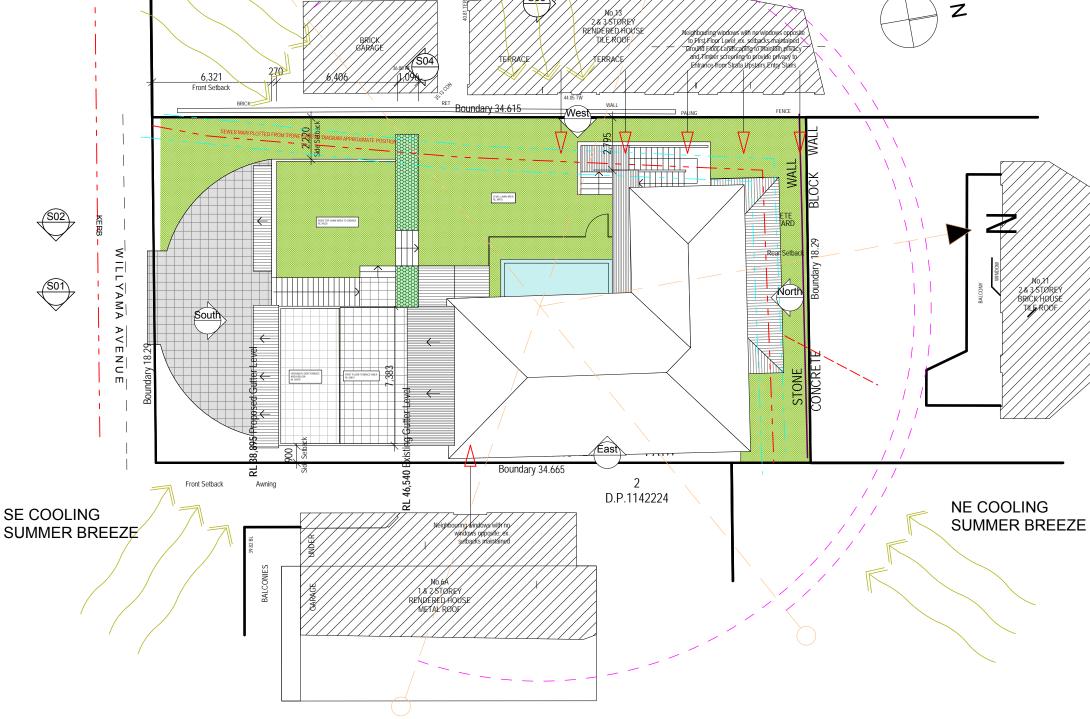

BATTRAM/ VENTER RESIDENCE

Unit 1 & 2 / 8 WILLYAMA AVENUE FAIRLIGHT 2094

DA-BM-01

19/06/2019


1:200, 1:100 @ A3


Site Analysis Plan


W COLD & HOT WINDS


SW COLD WINDS, RAIN & STORMS

DO NOT SCALE FROM DRAWINGS, ALL DIMENSIONS AND LEVELS TO BE CHECKED ON SITE BRIANNA MITCHELL IS THE OWNER OF THE COPYRIGHT SUBSISTING IN THESE DRAWINGS AND SPECIFICATIONS. THIS DRAWING IS NOT TO BE USED, REPRODUCED OR COPIED IN ANY FORM WITHOUT CONSENT.

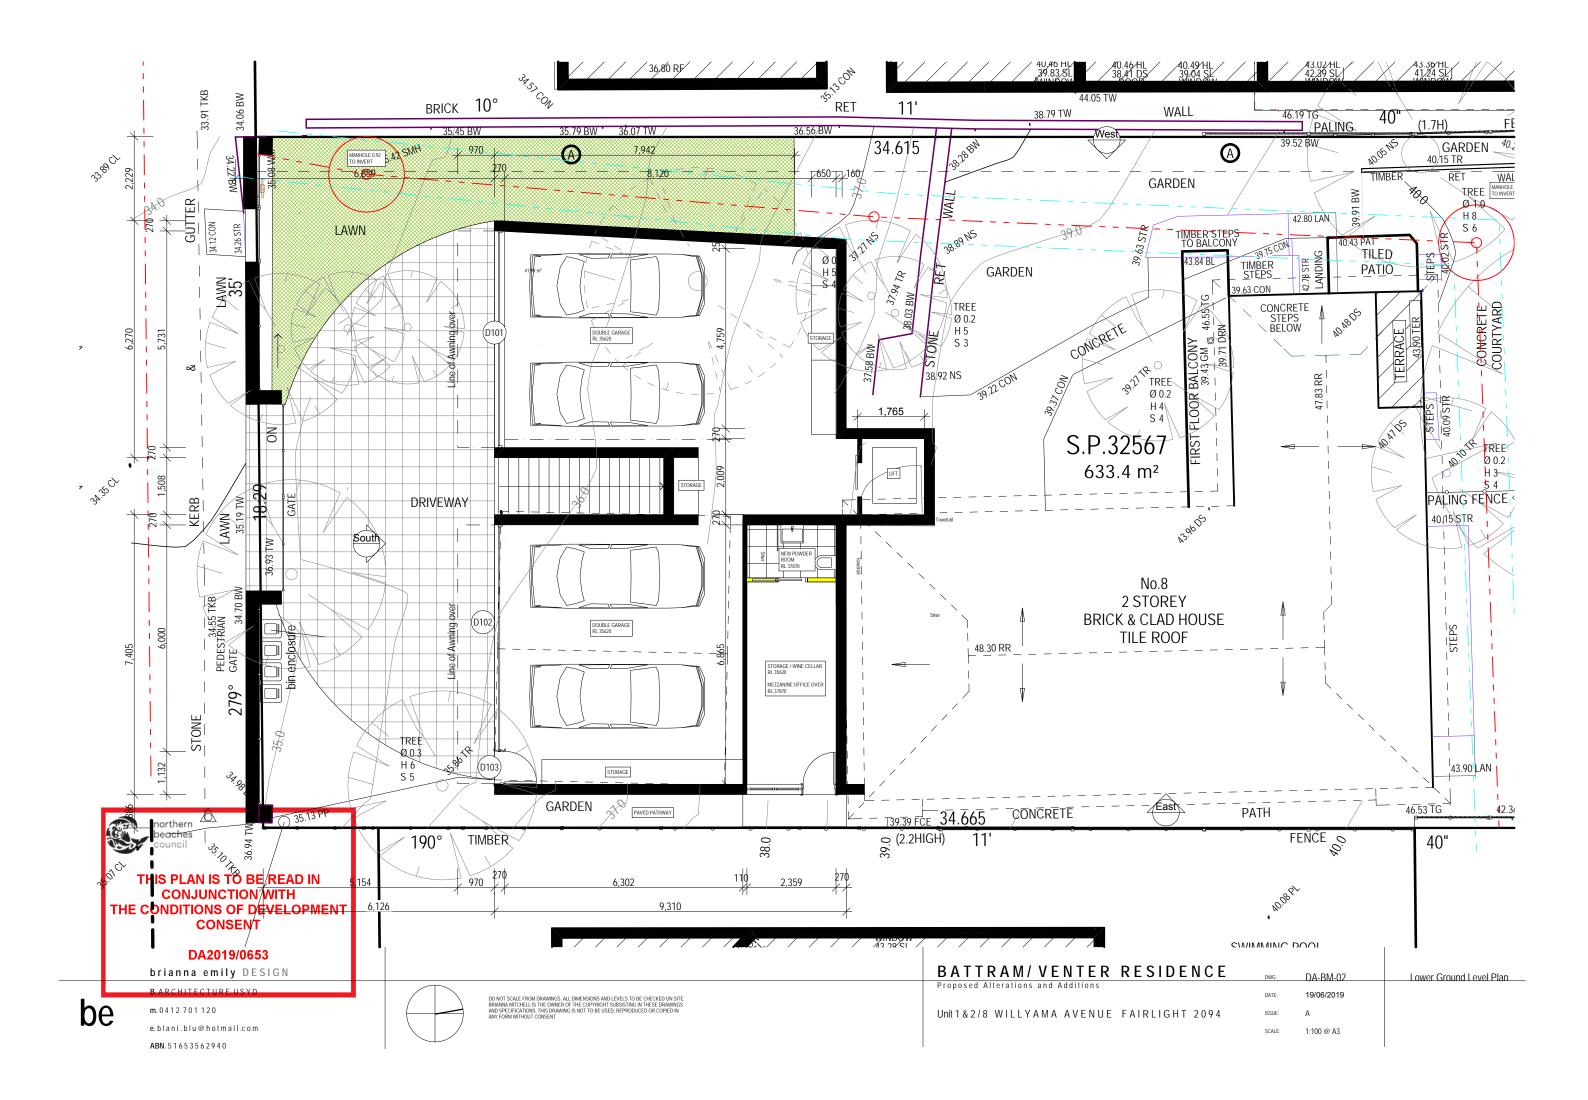

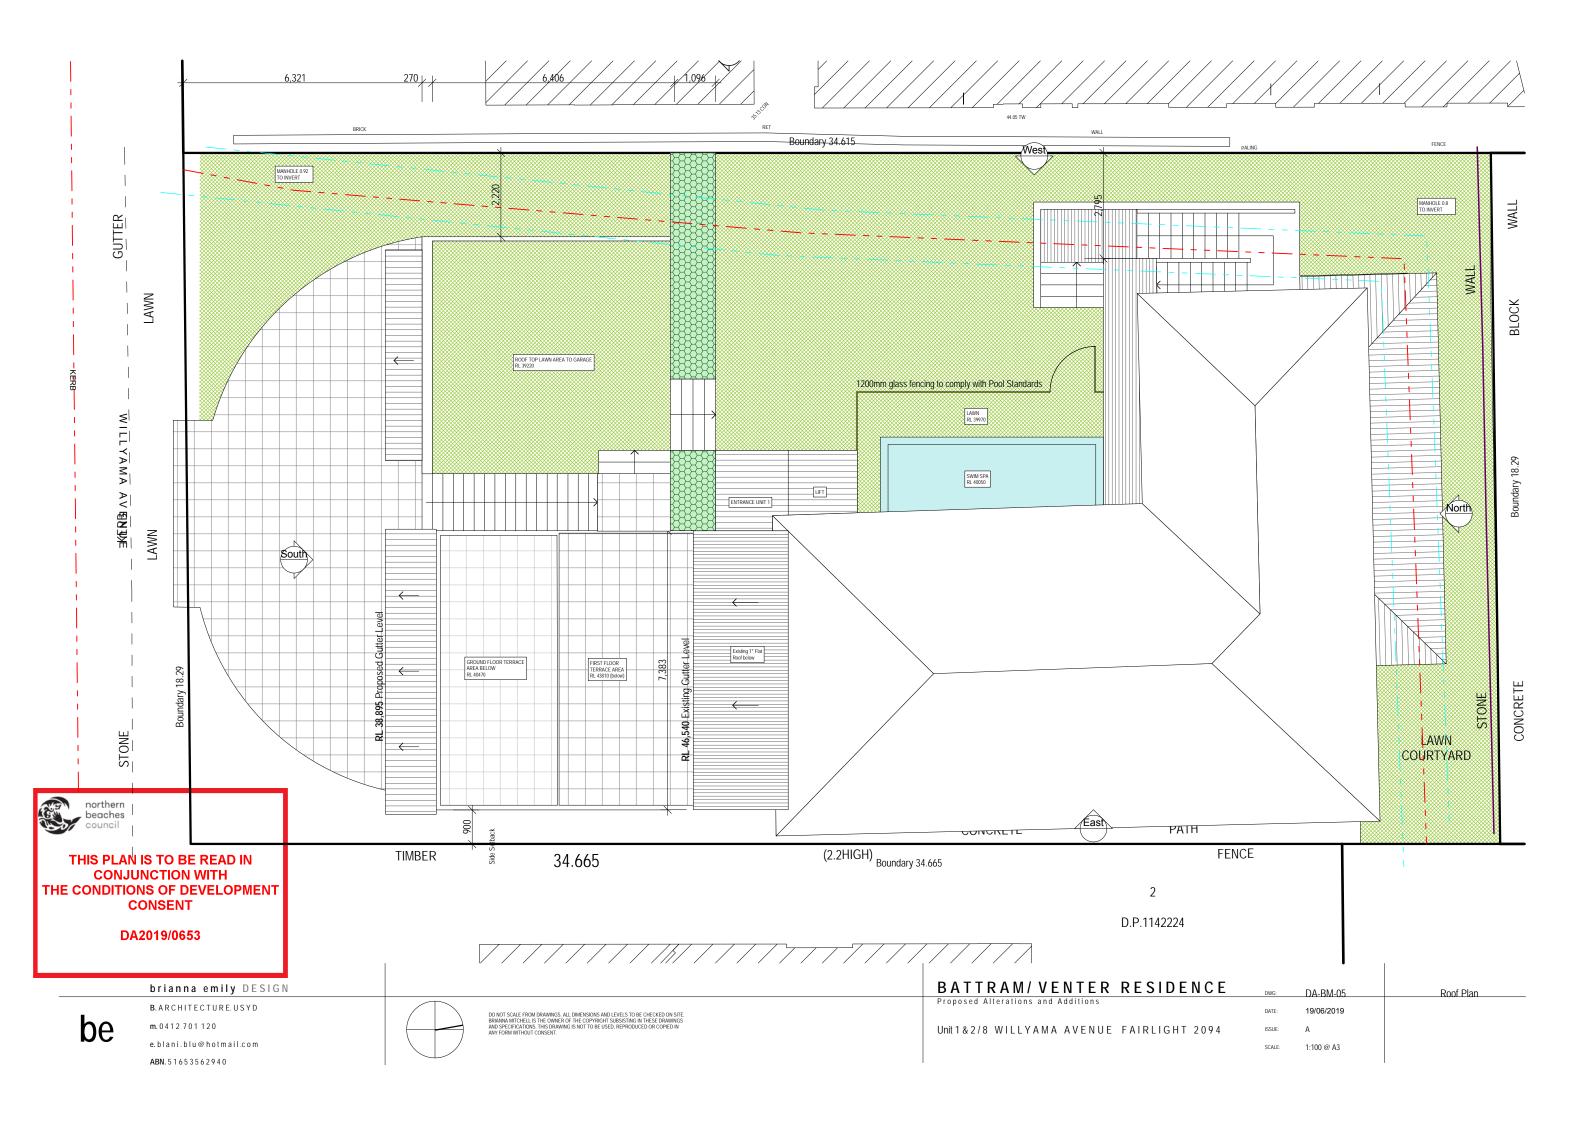

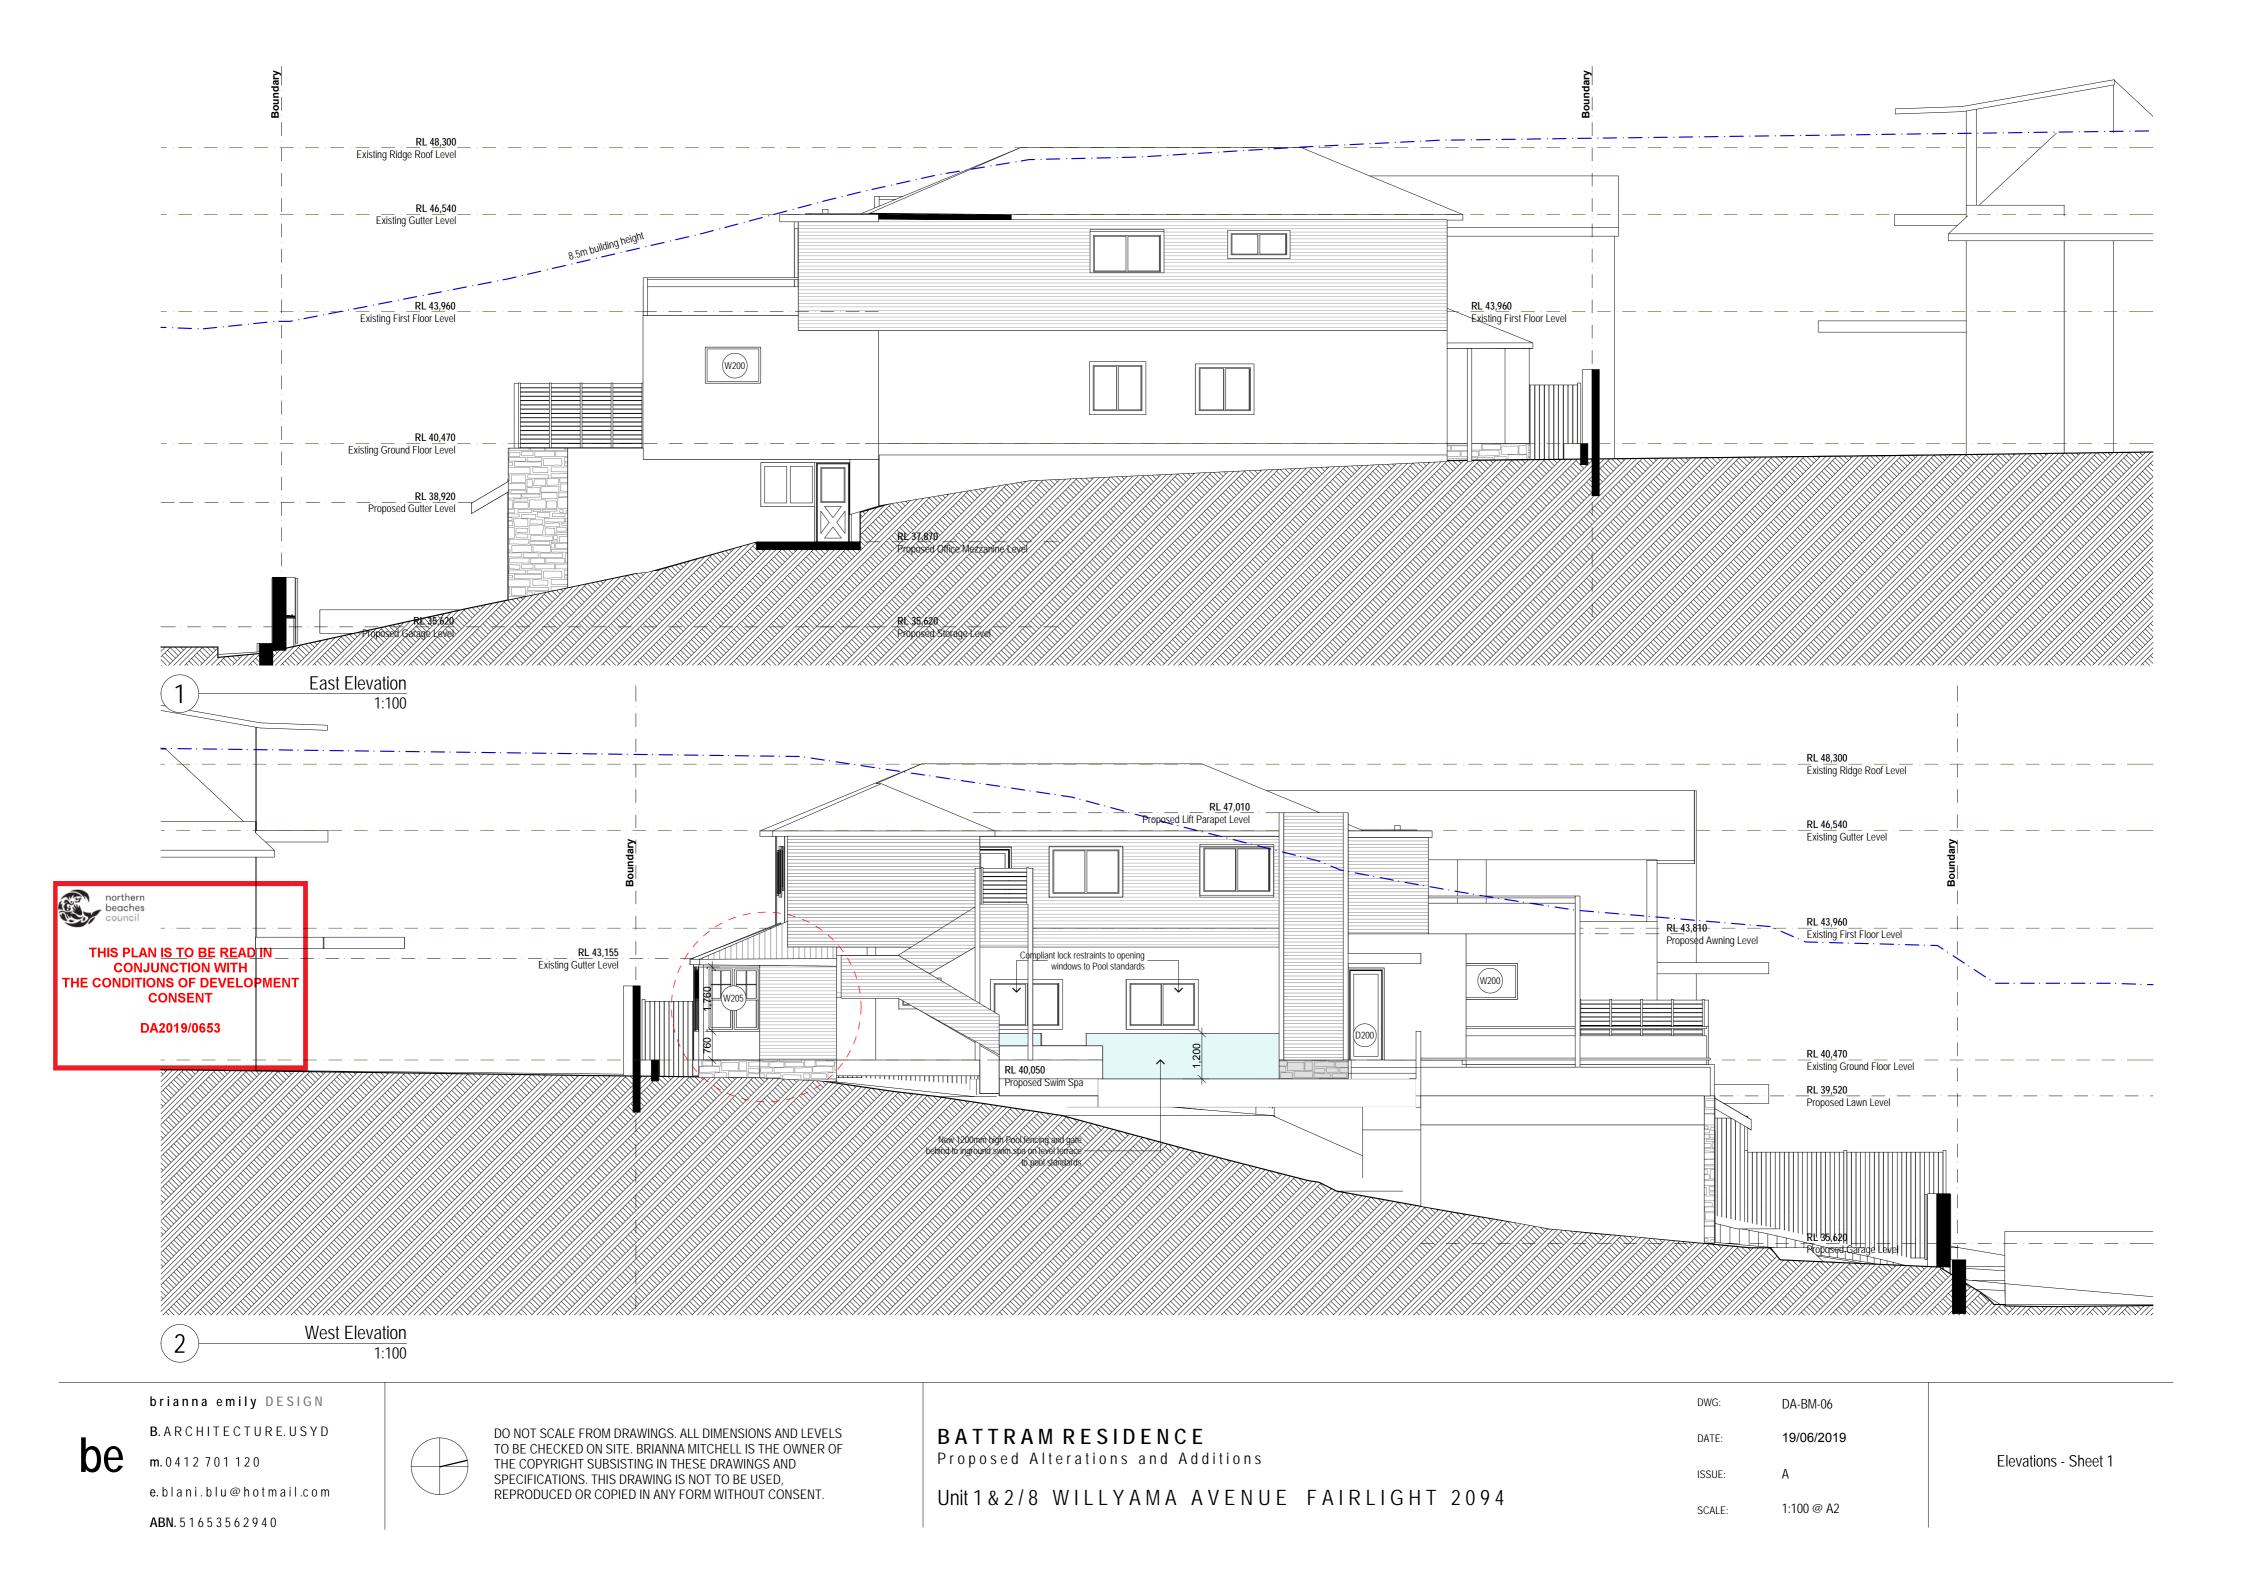

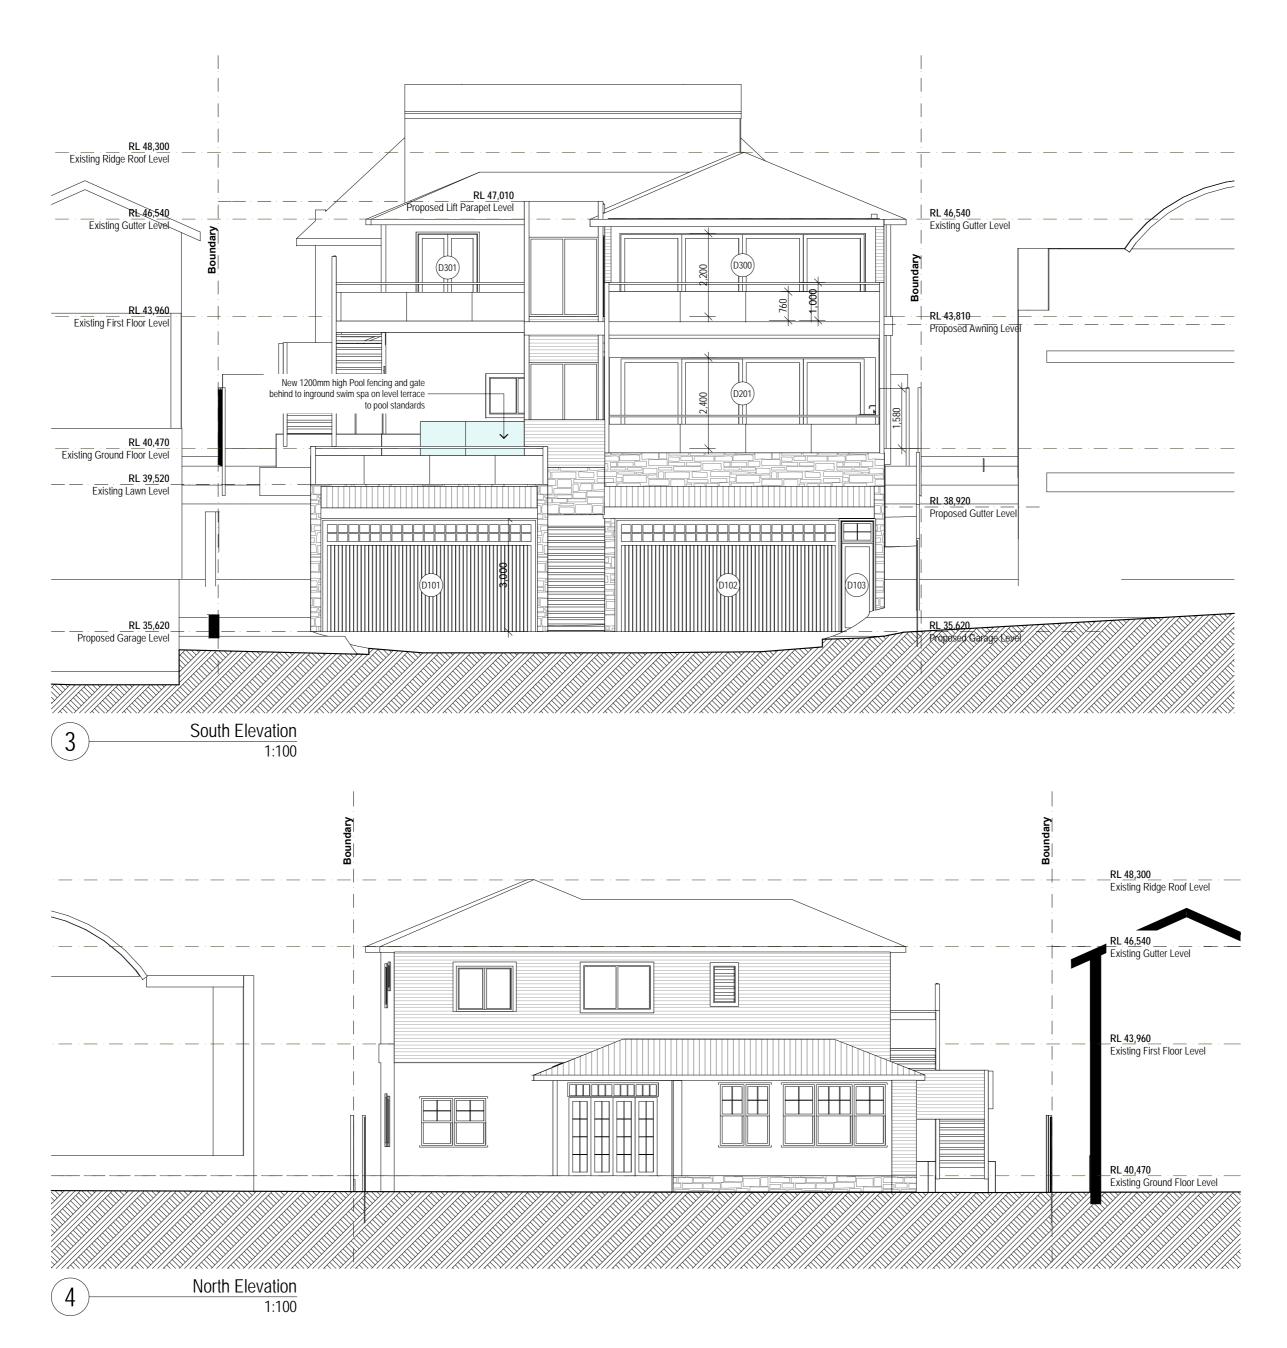



brianna emily DESIGN B. ARCHITECTURE. USYD m. 0 4 1 2 7 0 1 1 2 0

e.blani.blu@hotmail.com

ABN. 51653562940



DO NOT SCALE FROM DRAWINGS. ALL DIMENSIONS AND LEVELS TO BE CHECKED ON SITE. BRIANNA MITCHELL IS THE OWNER OF THE COPYRIGHT SUBSISTING IN THESE DRAWINGS AND SPECIFICATIONS. THIS DRAWING IS NOT TO BE USED, REPRODUCED OR COPIED IN ANY FORM WITHOUT CONSENT.

BATTRAM RESIDENCE Proposed Alterations and Additions Unit 1 & 2/8 WILLYAMA AVENUE FAIRLIGHT 2094 DWG: DA-BM-07 19/06/2019 DATE: ISSUE: 1:100 @ A2 SCALE:

Elevations - Sheet 2

