



Section AA - Local Road PMF Floodway
Scale 1:100

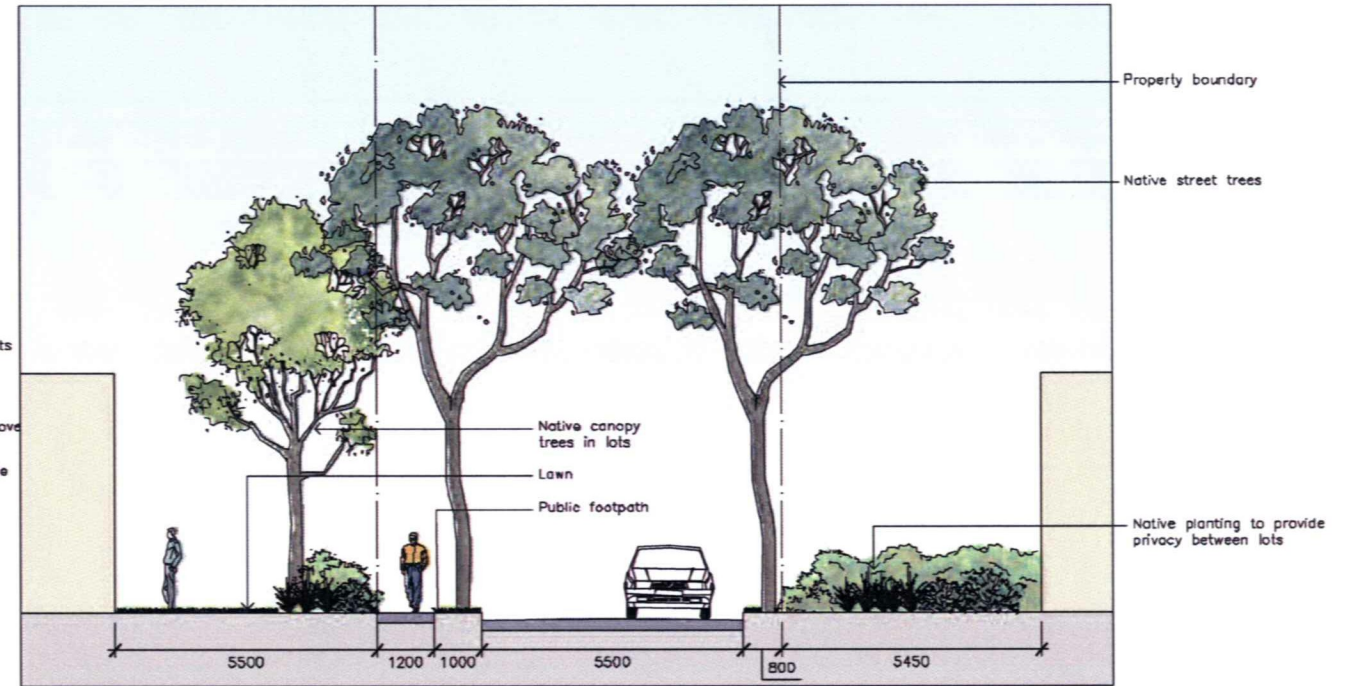

Section BB - Local Road
Scale 1:100

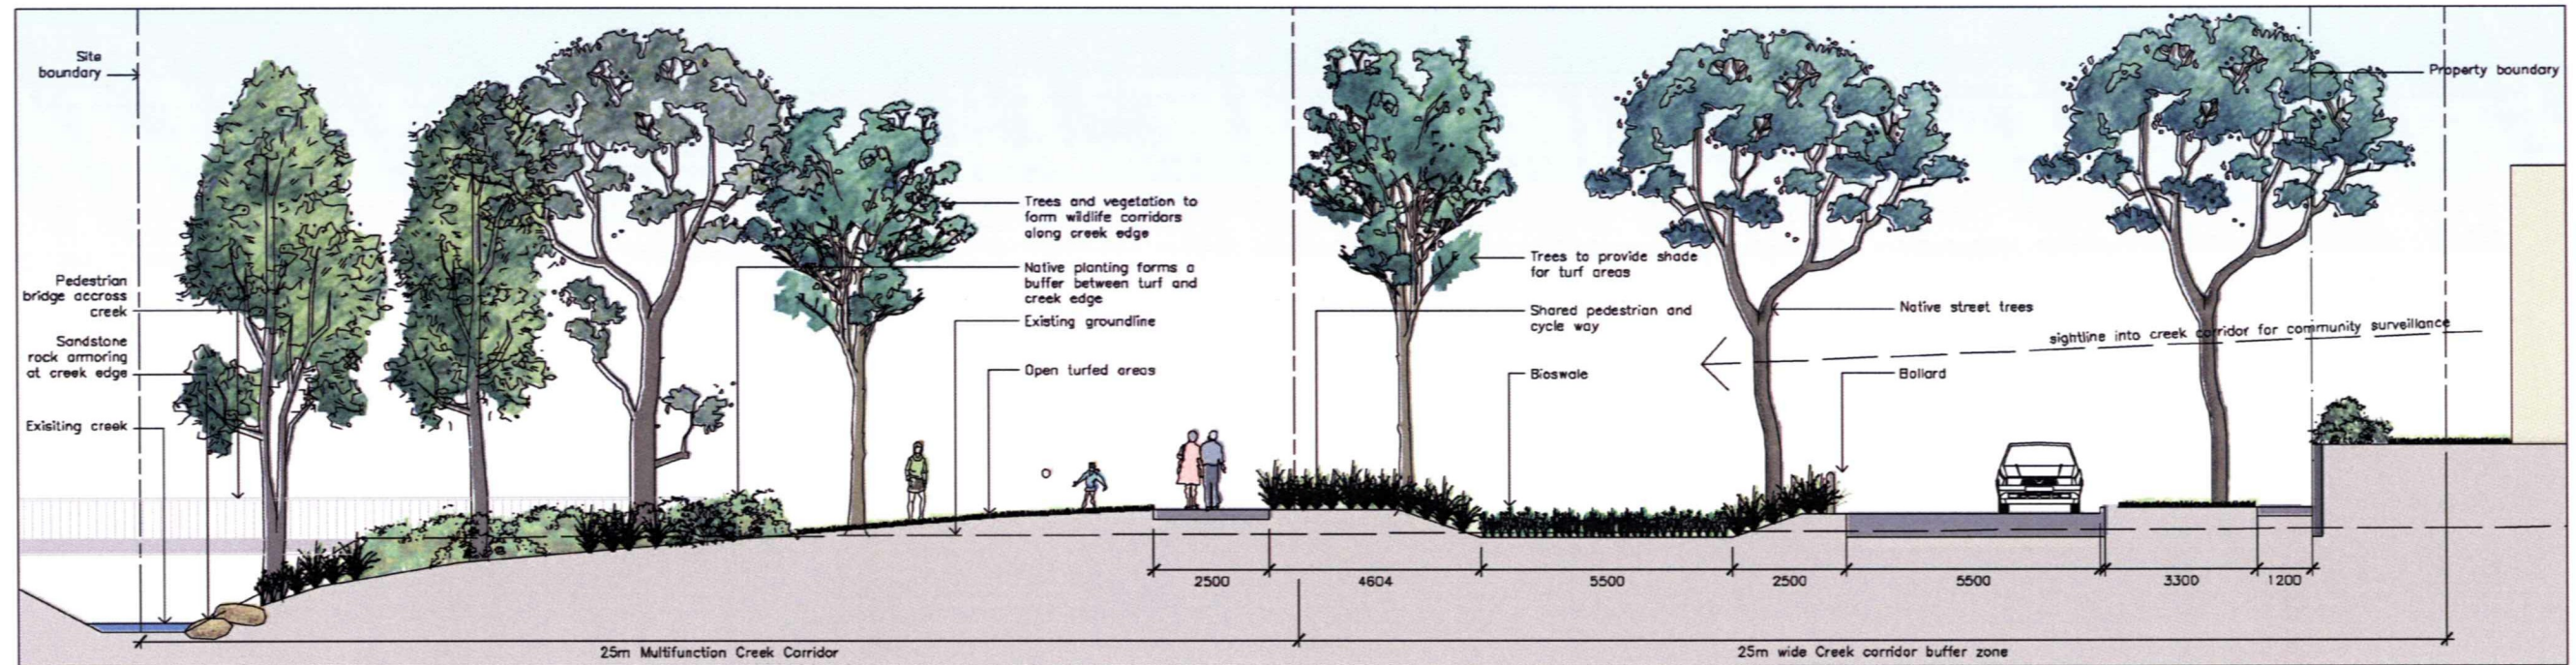

Section CC - Creek and Multi Function Corridor
Scale 1:100

SOURCE: OCULUS

DRG STATUS : PRELIMINARY, NOT FOR CONSTRUCTION

Issue	Details of Issue	Des'd	Drn	Chk'd	Approved	Date
A	ISSUED FOR REZONING APPLICATION	FC	ARG	MS		24.08.05

INITIALS SHOWN IN THE ADJACENT ISSUE RECORDS INDICATE THE STAGES UNDERTAKEN IN THE DRAWING APPROVAL PROCESS. DRAWINGS ARE ONLY TO BE USED WHEN APPROVED BY PATTERSON BRITTON & PARTNERS AND THEN ONLY AS NOTED FOR DRG STATUS. THE ORIGINAL SIGNATURES CAN BE FOUND ON THE REVERSE SIDE OF THE ORIGINAL OF THE DRG REGISTER/TRANSMITTAL FORM No.5.2.2. HELD BY PATTERSON BRITTON & PARTNERS

level 4
104 Mount Street
North Sydney 2060
telephone (02) 9957 1619
facsimile (02) 9957 1291
email reception@pbat.com.au
A.C.N. 003 220 228

Patterson Britton & Partners Pty Ltd
consulting engineers

Client
MIRVAC
Project
**SECTOR 3
WARRIEWOOD VALLEY**

Title
LANDSCAPE SECTIONS

Drawing No.
5194-07
Issue
A
Cad File No.
5194-07
Xref.(s)