


0mm

NORTH BOUNDARY


100mm

200mm

300mm

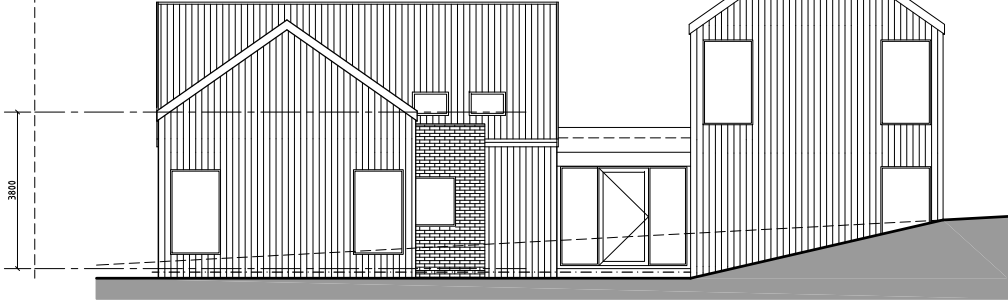


ELEVATION 1

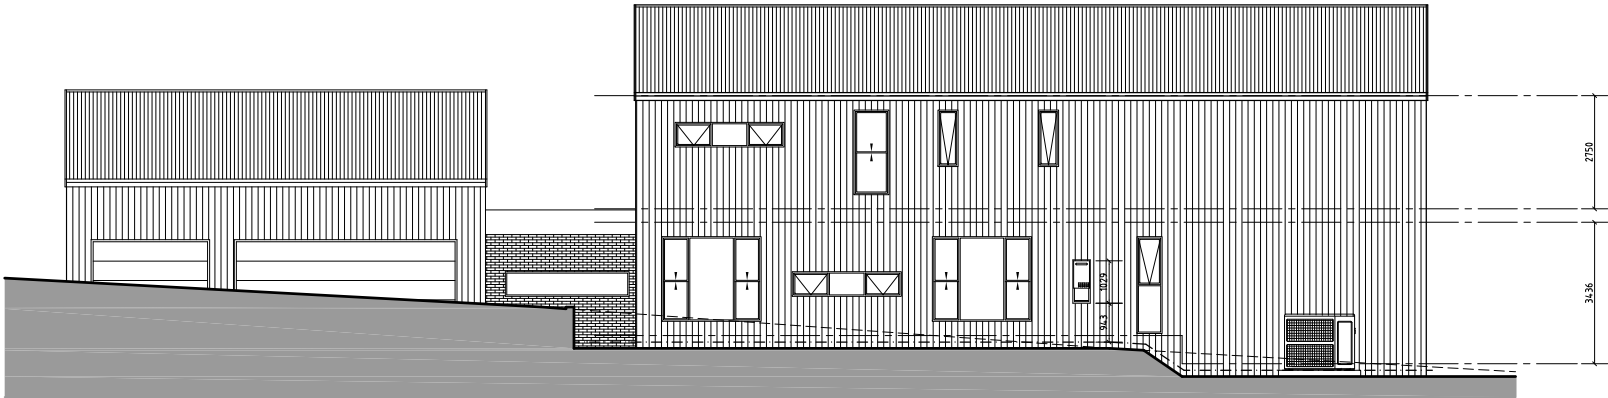

ELEVATION 2






ELEVATION 3

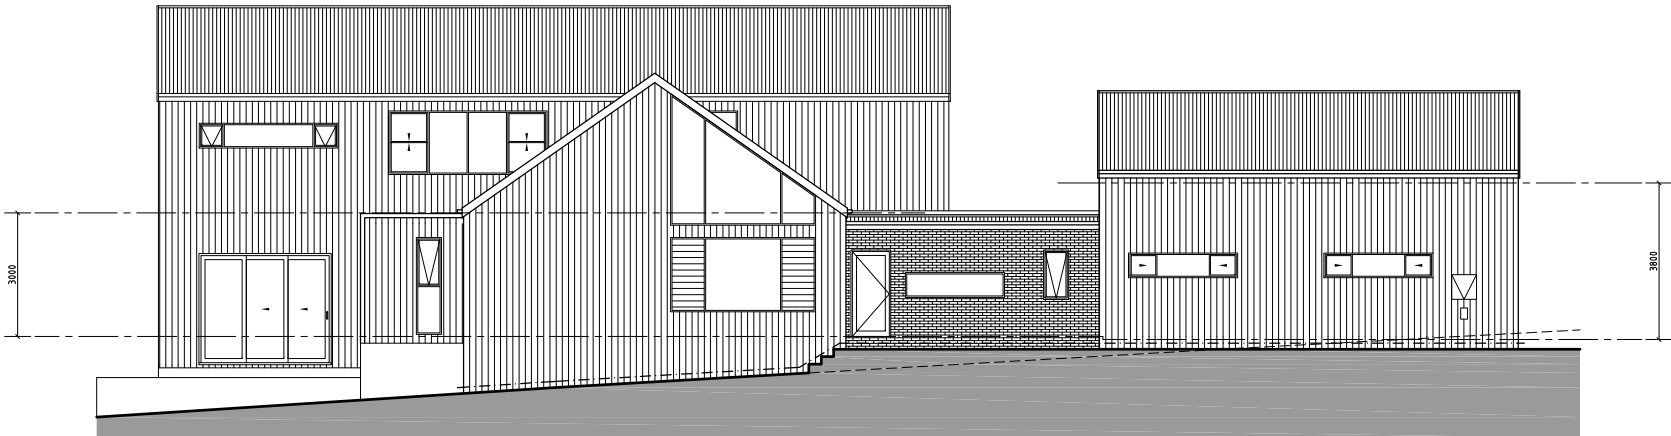

ELEVATION 4

100mm

200mm

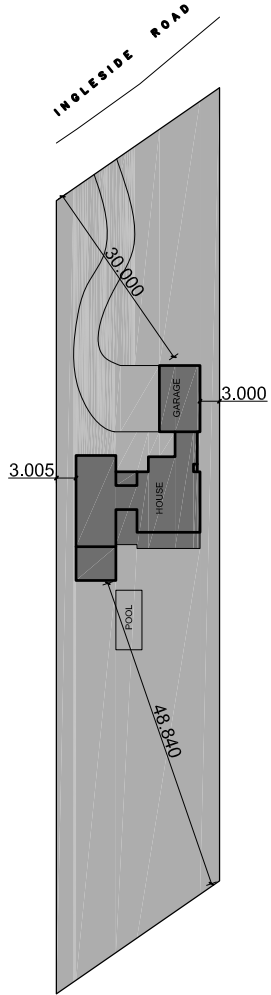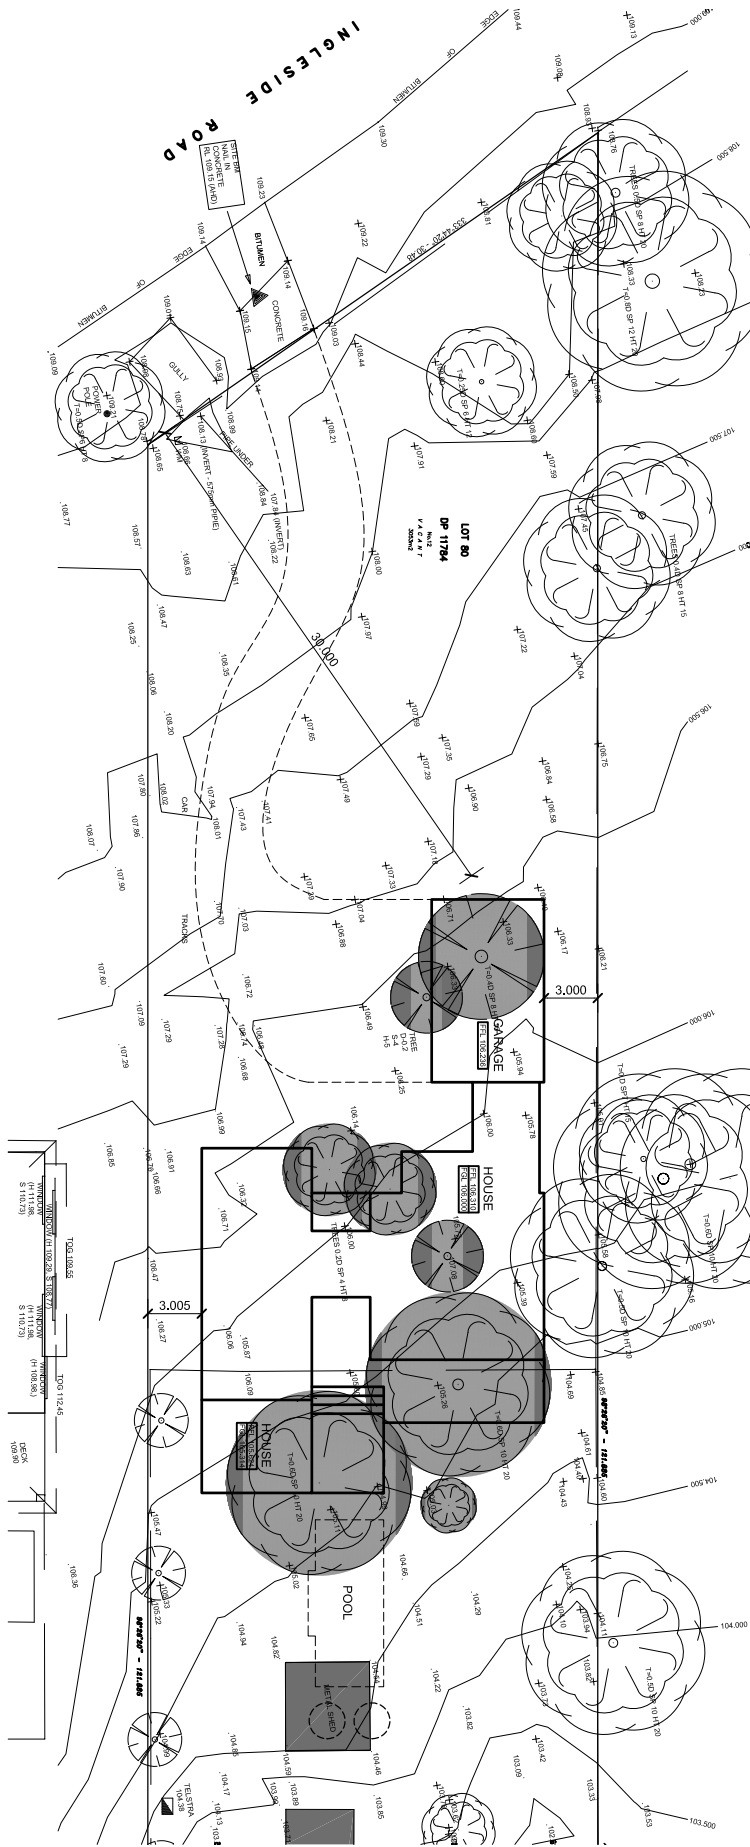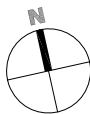

LOCATION PLAN

SCALE: NTS