


1 | LANDSCAPE PLAN
A111.1 | 1 : 200



Do not scale from plans. All dimensions and levels shown on plan are subject to confirmation on site.

ISSUE	DATE	DESCRIPTION	DRWN	CHKD
	18.10.2023	MEASURED DRAWINGS	TM	KM
	13.04.2024	CONCEPT 3.1	KM	
5	25.11.2024	DA ISSUE	KM	

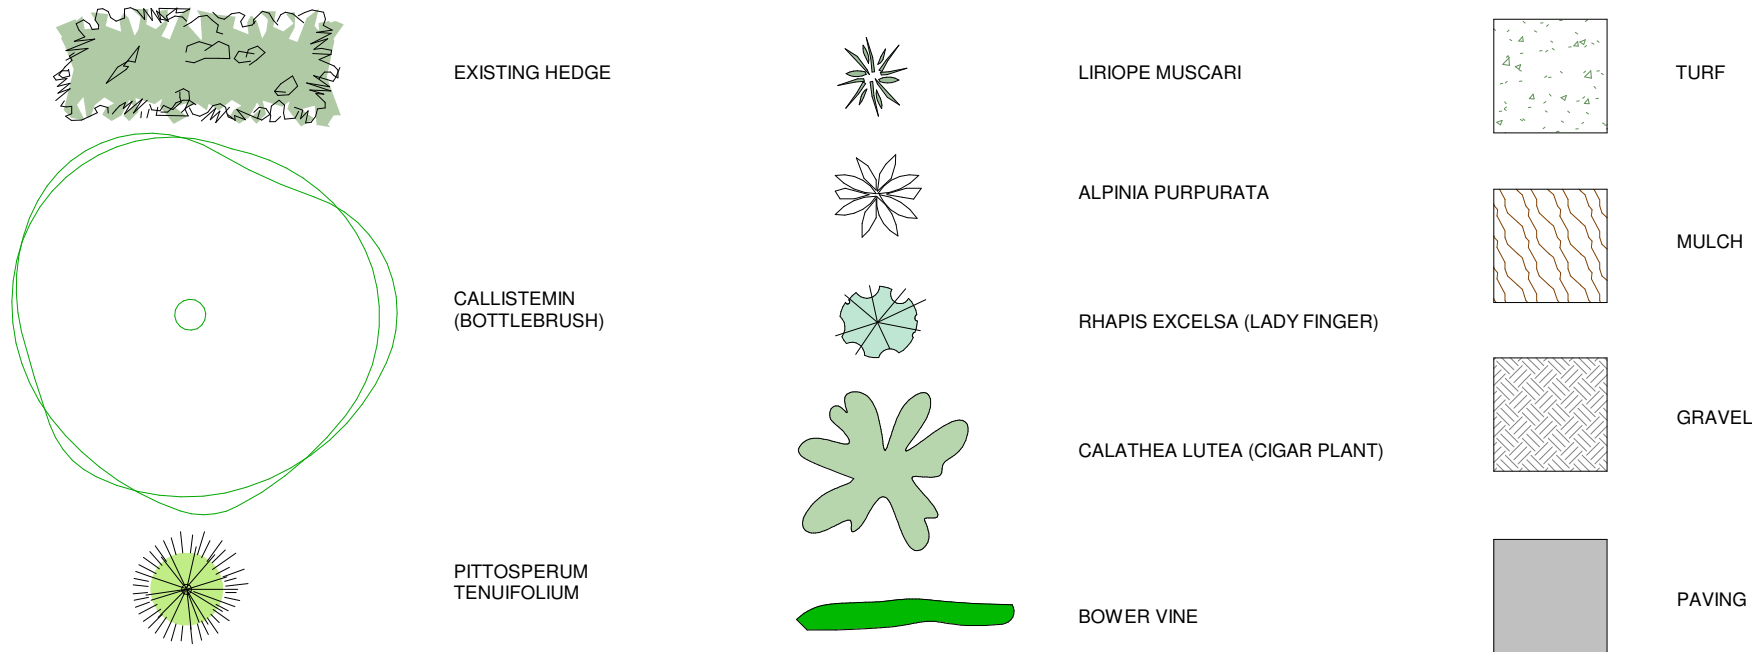

CALLISTEMIN (BOTTLEBRUSH)



PITTOSPERUM TENUIFOLIUM



LIRIOPE MUSCARI



ALPINIA PURPURATA



CHLOROPHYTUM COMOSUM



RHAPIS EXCELSA (LADY FINGER)



CALATHEA LUTEA (CIGAR PLANT)



PANDOREA JASMINOIDES (BOWER VINE)

Do not scale from plans. All dimensions and levels shown on plan are subject to confirmation on site.

ISSUE	DATE	DESCRIPTION	DRWN	CHKD
	18.10.2023	MEASURED DRAWINGS	TM	KM
	13.04.2024	CONCEPT 3.1	KM	
5	25.11.2024	DA ISSUE	KM	

This drawing is copyright and remains the property of Blue Sky Building Designs P/L.



www.blueskybuildingdesigns.com.au

E: info@bsbd.com.au

PROJECT TITLE:	ALTERATION & ADDITION
PROJECT NO.:	2023-015
AT:	13 GARDEN STREET, NORTH NARRABEEN 2101
FOR:	PETER & PHOEBE BRISBANE

SHEET TITLE:	LANDSCAPE CONCEPT
SHEET NO:	A111.2
SCALE A3:	