


LEGEND:

OUT OF SCOPE

EXISTING STRUCTURE, TO REMAIN.

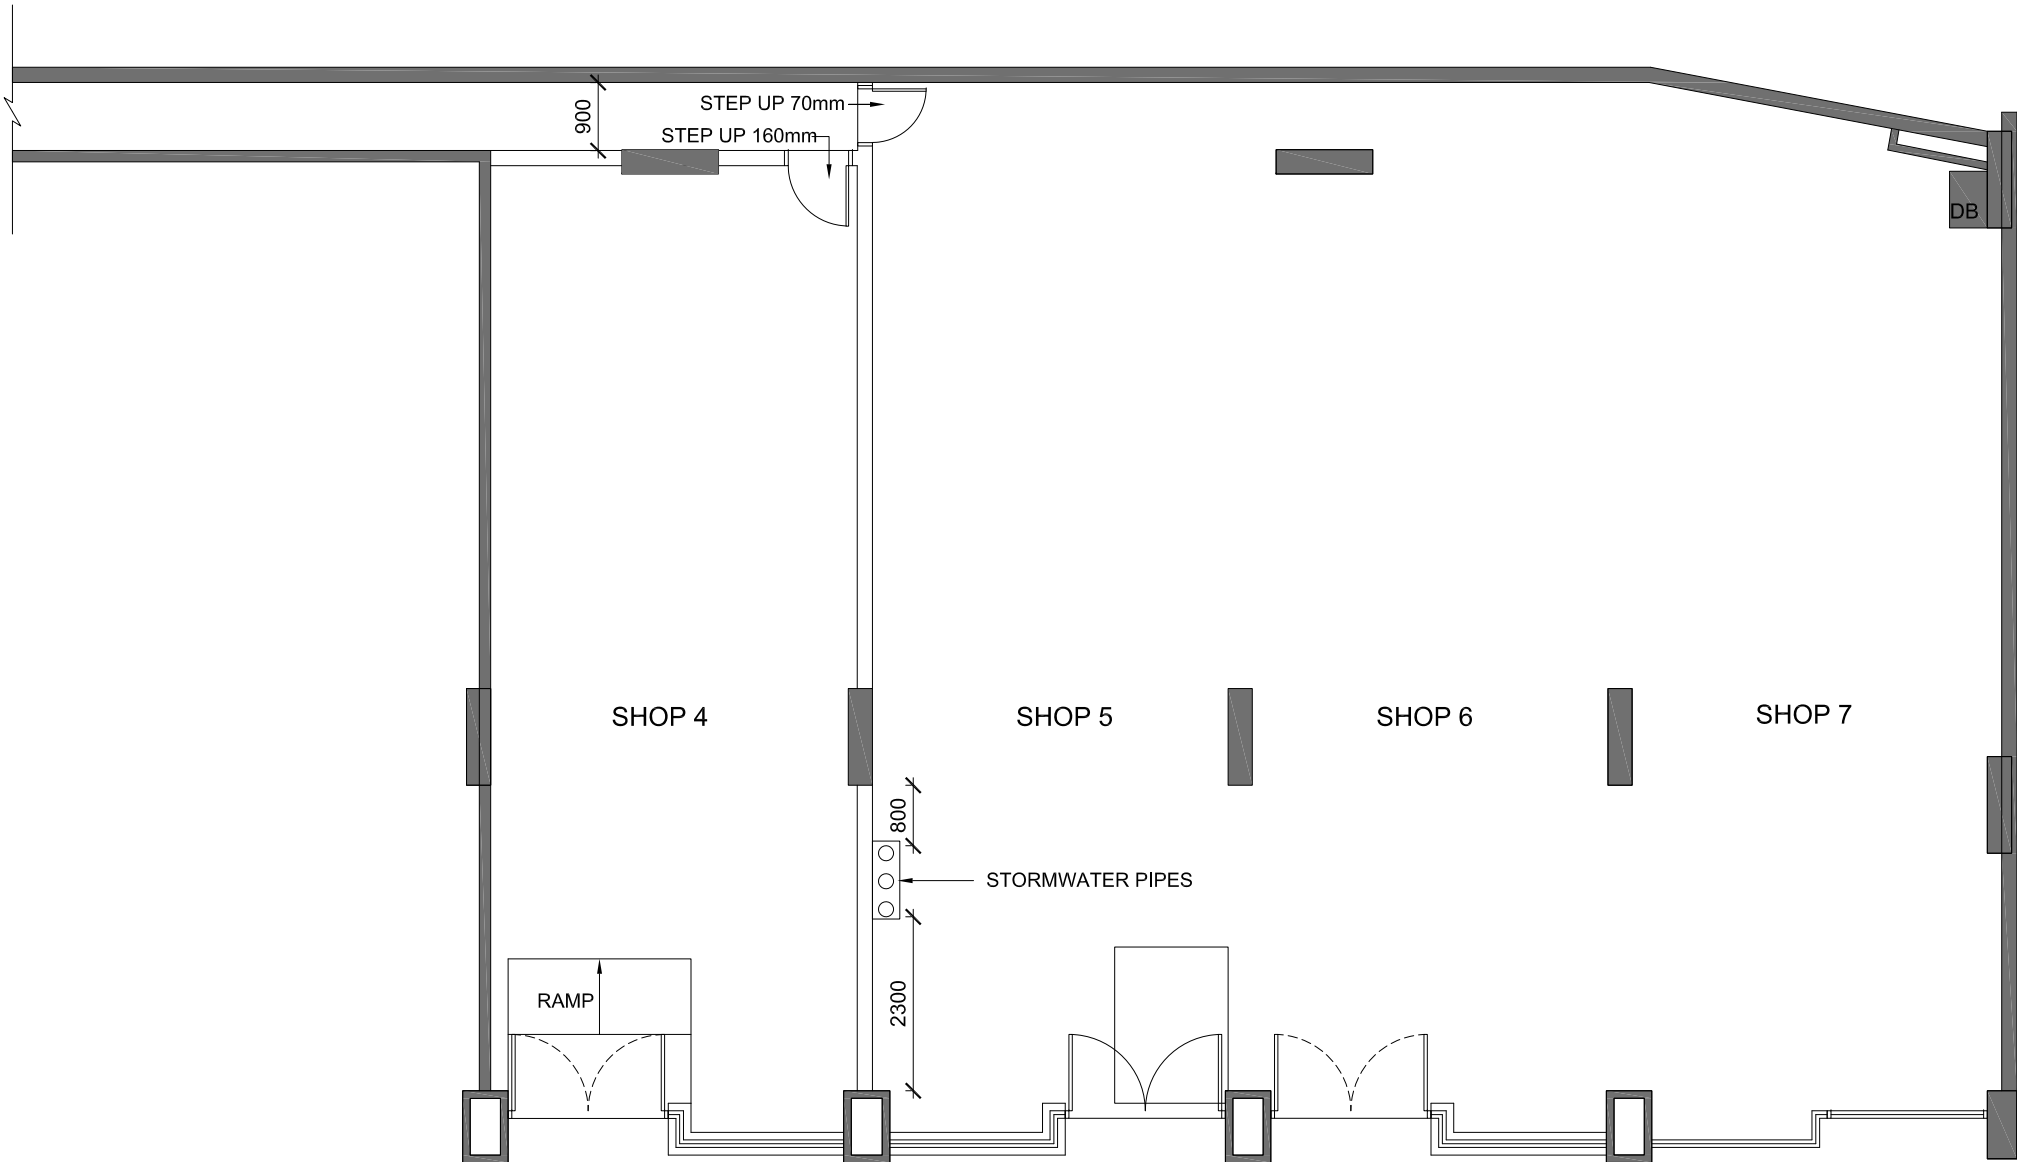

©COPYRIGHT  
These drawings and the designs are the property of Arii Smits PTY LTD and must not be used, retained or copied without written permission of Arii Smits PTY LTD. (A.B.N. 47 056 071 848)


All drawings to be read in conjunction with all engineers documentation and specification.

Contractor to ensure all new building works, new fittings and fixtures are installed to the current BCA, Australian Standards and Work Cover Regulations.

The Contractor shall use figured dimensions in preference to scaled dimensions. All dimensions shall be verified on site by the Contractors prior to commencing any work or preparing shop drawings.

All materials are to be used in accordance with manufacturer's specifications and instructions, and to comply with relevant Australian Standards.

Partition set-out to be approved by Project Manager on-site prior to construction.

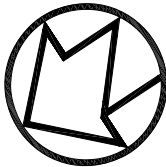

C	DA LODGEMENT	20.11.23
B	ADJUST	09.11.23
A	EXISTING	06.11.23
REV	AMENDMENT	DATE

CLIENT  
LONDON FASHIONS PTY LTD

PROJECT  
8-28 THE CORSO,  
MANLY NSW 2095

**AriiSmits**  
Level 23, Chifley Towers  
2 Chifley Square  
Sydney NSW 2000  
P (+61 2) 9690 2222  
ariismits@ariismits.com  
www.ariismits.com

TITLE  
EXISTING PLAN

SCALE	DATE	PLOT DATE
1:100 @ A3	04.11.23	20.11.2023

JOB NO.	DRAWN BY	CHECKED
201158	DP	AS


DRAWING NO.	REVISION
A1.00	C

LEGEND:

- OUT OF SCOPE
- EXISTING STRUCTURE, TO REMAIN
- SLAB TOP GRIND DOWN
- TO BE REMOVED

NOTES:

ALL WORKS SUBJECT TO STRUCTURE ENGINEERS APPROVAL

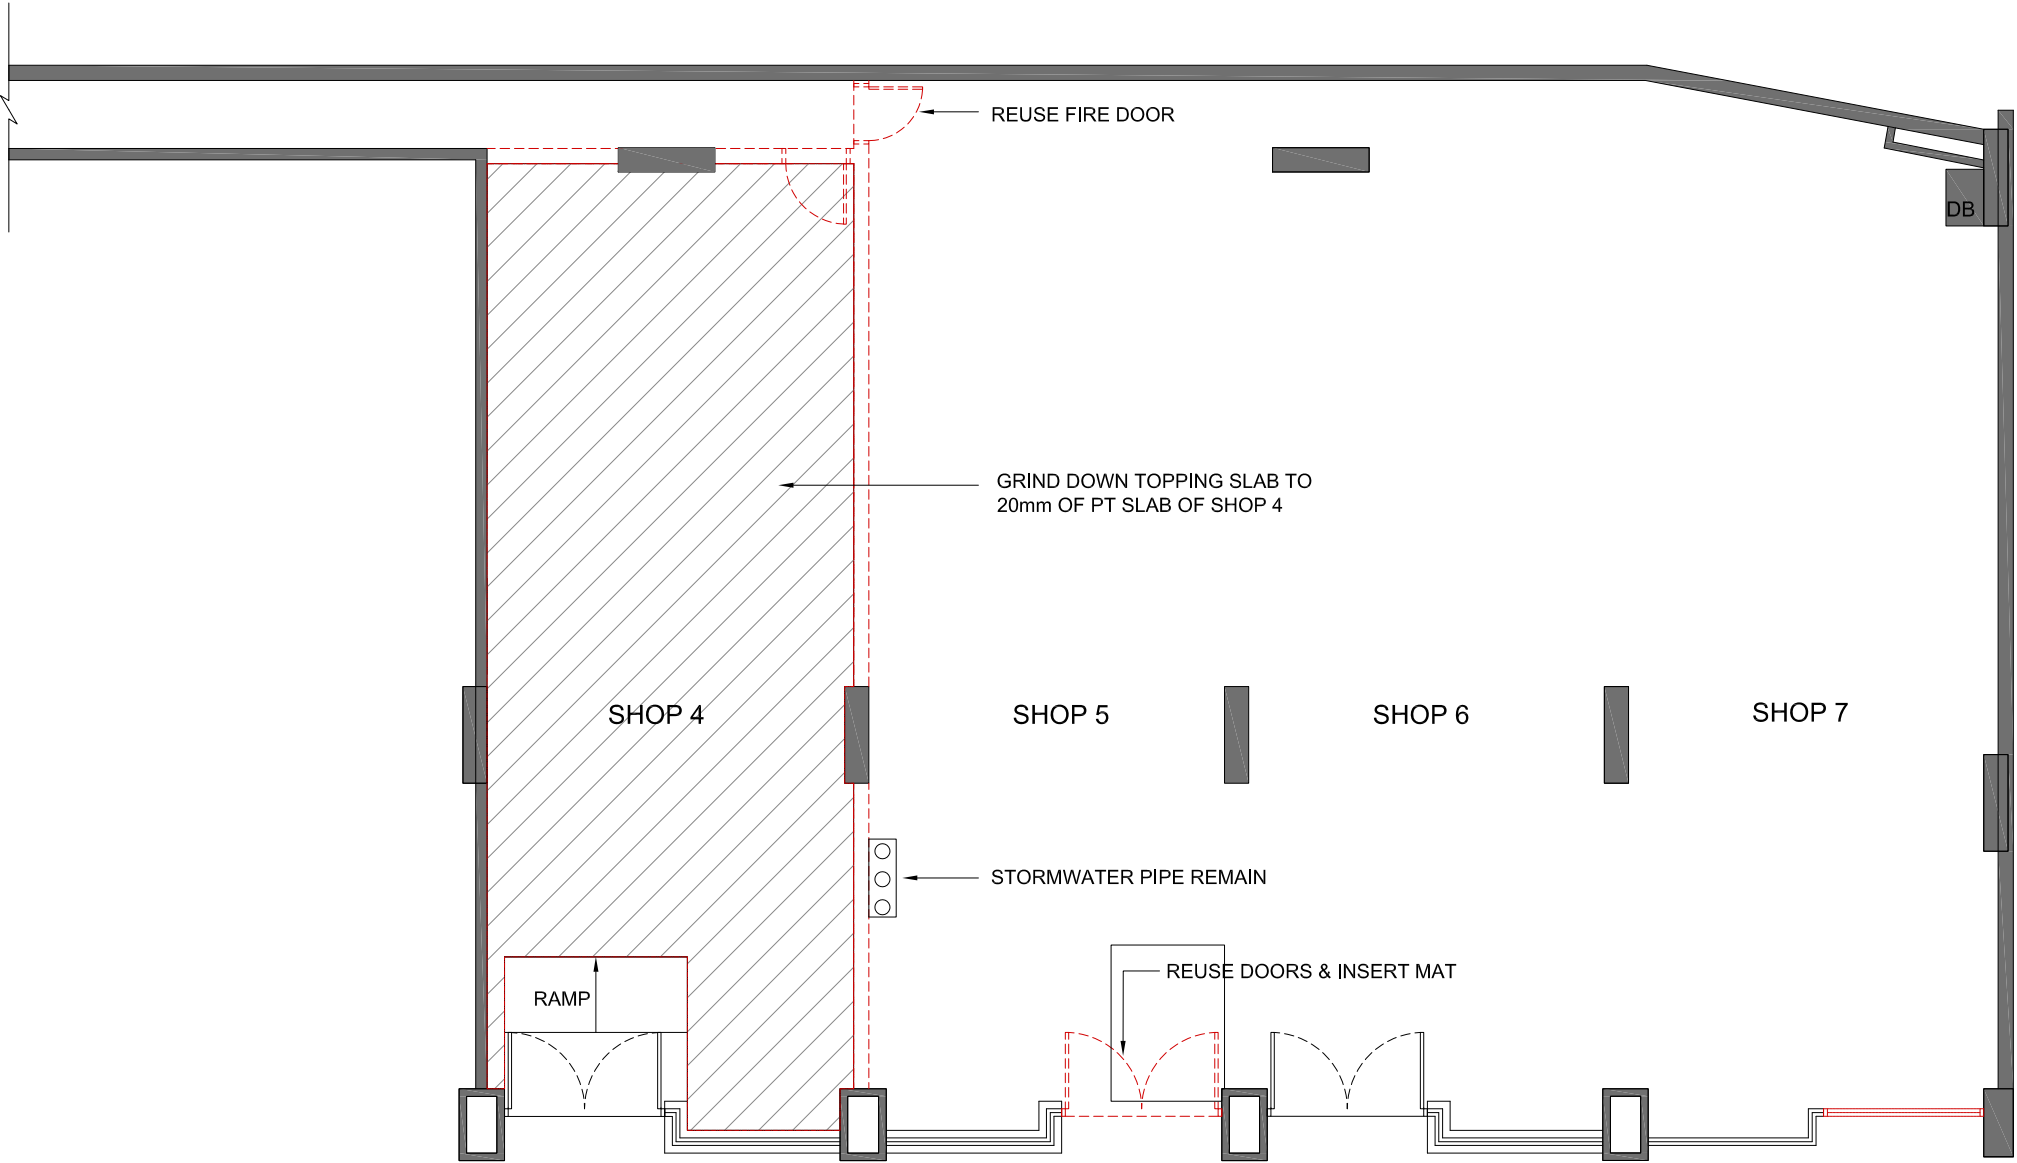

©COPYRIGHT  
These drawings and the designs are the property of Arii Smits PTY LTD and must not be used, retained or copied without written permission of Arii Smits PTY LTD. (A.B.N. 47 056 071 848)


All drawings to be read in conjunction with all engineers documentation and specification.

Contractor to ensure all new building works, new fittings and fixtures are installed to the current BCA, Australian Standards and Work Cover Regulations.

The Contractor shall use figured dimensions in preference to scaled dimensions. All dimensions shall be verified on site by the Contractors prior to commencing any work or preparing shop drawings.

All materials are to be used in accordance with manufacturer's specifications and instructions, and to comply with relevant Australian Standards.

Partition set-out to be approved by Project Manager on-site prior to construction.

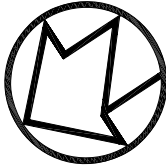

C	DA LODGEMENT	20.11.23
B	ADJUST	09.11.23
A	EXISTING	06.11.23
REV	AMENDMENT	DATE

CLIENT  
LONDON FASHIONS PTY LTD

PROJECT  
8-28 THE CORSO,  
MANLY NSW 2095

**AriiSmits**  
Level 23, Chifley Towers  
2 Chifley Square  
Sydney NSW 2000  
P (+61 2) 9690 2222  
ariismits@ariismits.com  
www.ariismits.com

TITLE  
DEMOLITION PLAN

SCALE	DATE	PLOT DATE
1:100 @ A3	04.11.23	20.11.2023

JOB NO.	DRAWN BY	CHECKED
201158	DP	AS

DRAWING NO.	REVISION
A2.00	C

LEGEND:

- OUT OF SCOPE
- EXISTING STRUCTURE, TO REMAIN.
- RAISED FLOOR TO LEVEL SHOP 4 JOIST SPACING & SIZE AS PER STRUCTURAL/BUILDER'S ADVICE


NOTES:

FIRE RATING TO SHOP 7 WALLS & FIRE DOOR TO BE ADVISED BY CERTIFIER.  
GRADIENT OF RAMP AS PER BCA REPORT.  
FIRE RATING FLOORS.

AREA CALCULATION: DIMENSIONS FROM CENTRE TO CENTRE

SHOP 4+5+6 AREA: 230.00 m<sup>2</sup> (INCLUSIVE OF COLUMNS)  
SHOP 7 AREA: 48.92 m<sup>2</sup>

NOT FOR CONSTRUCTION

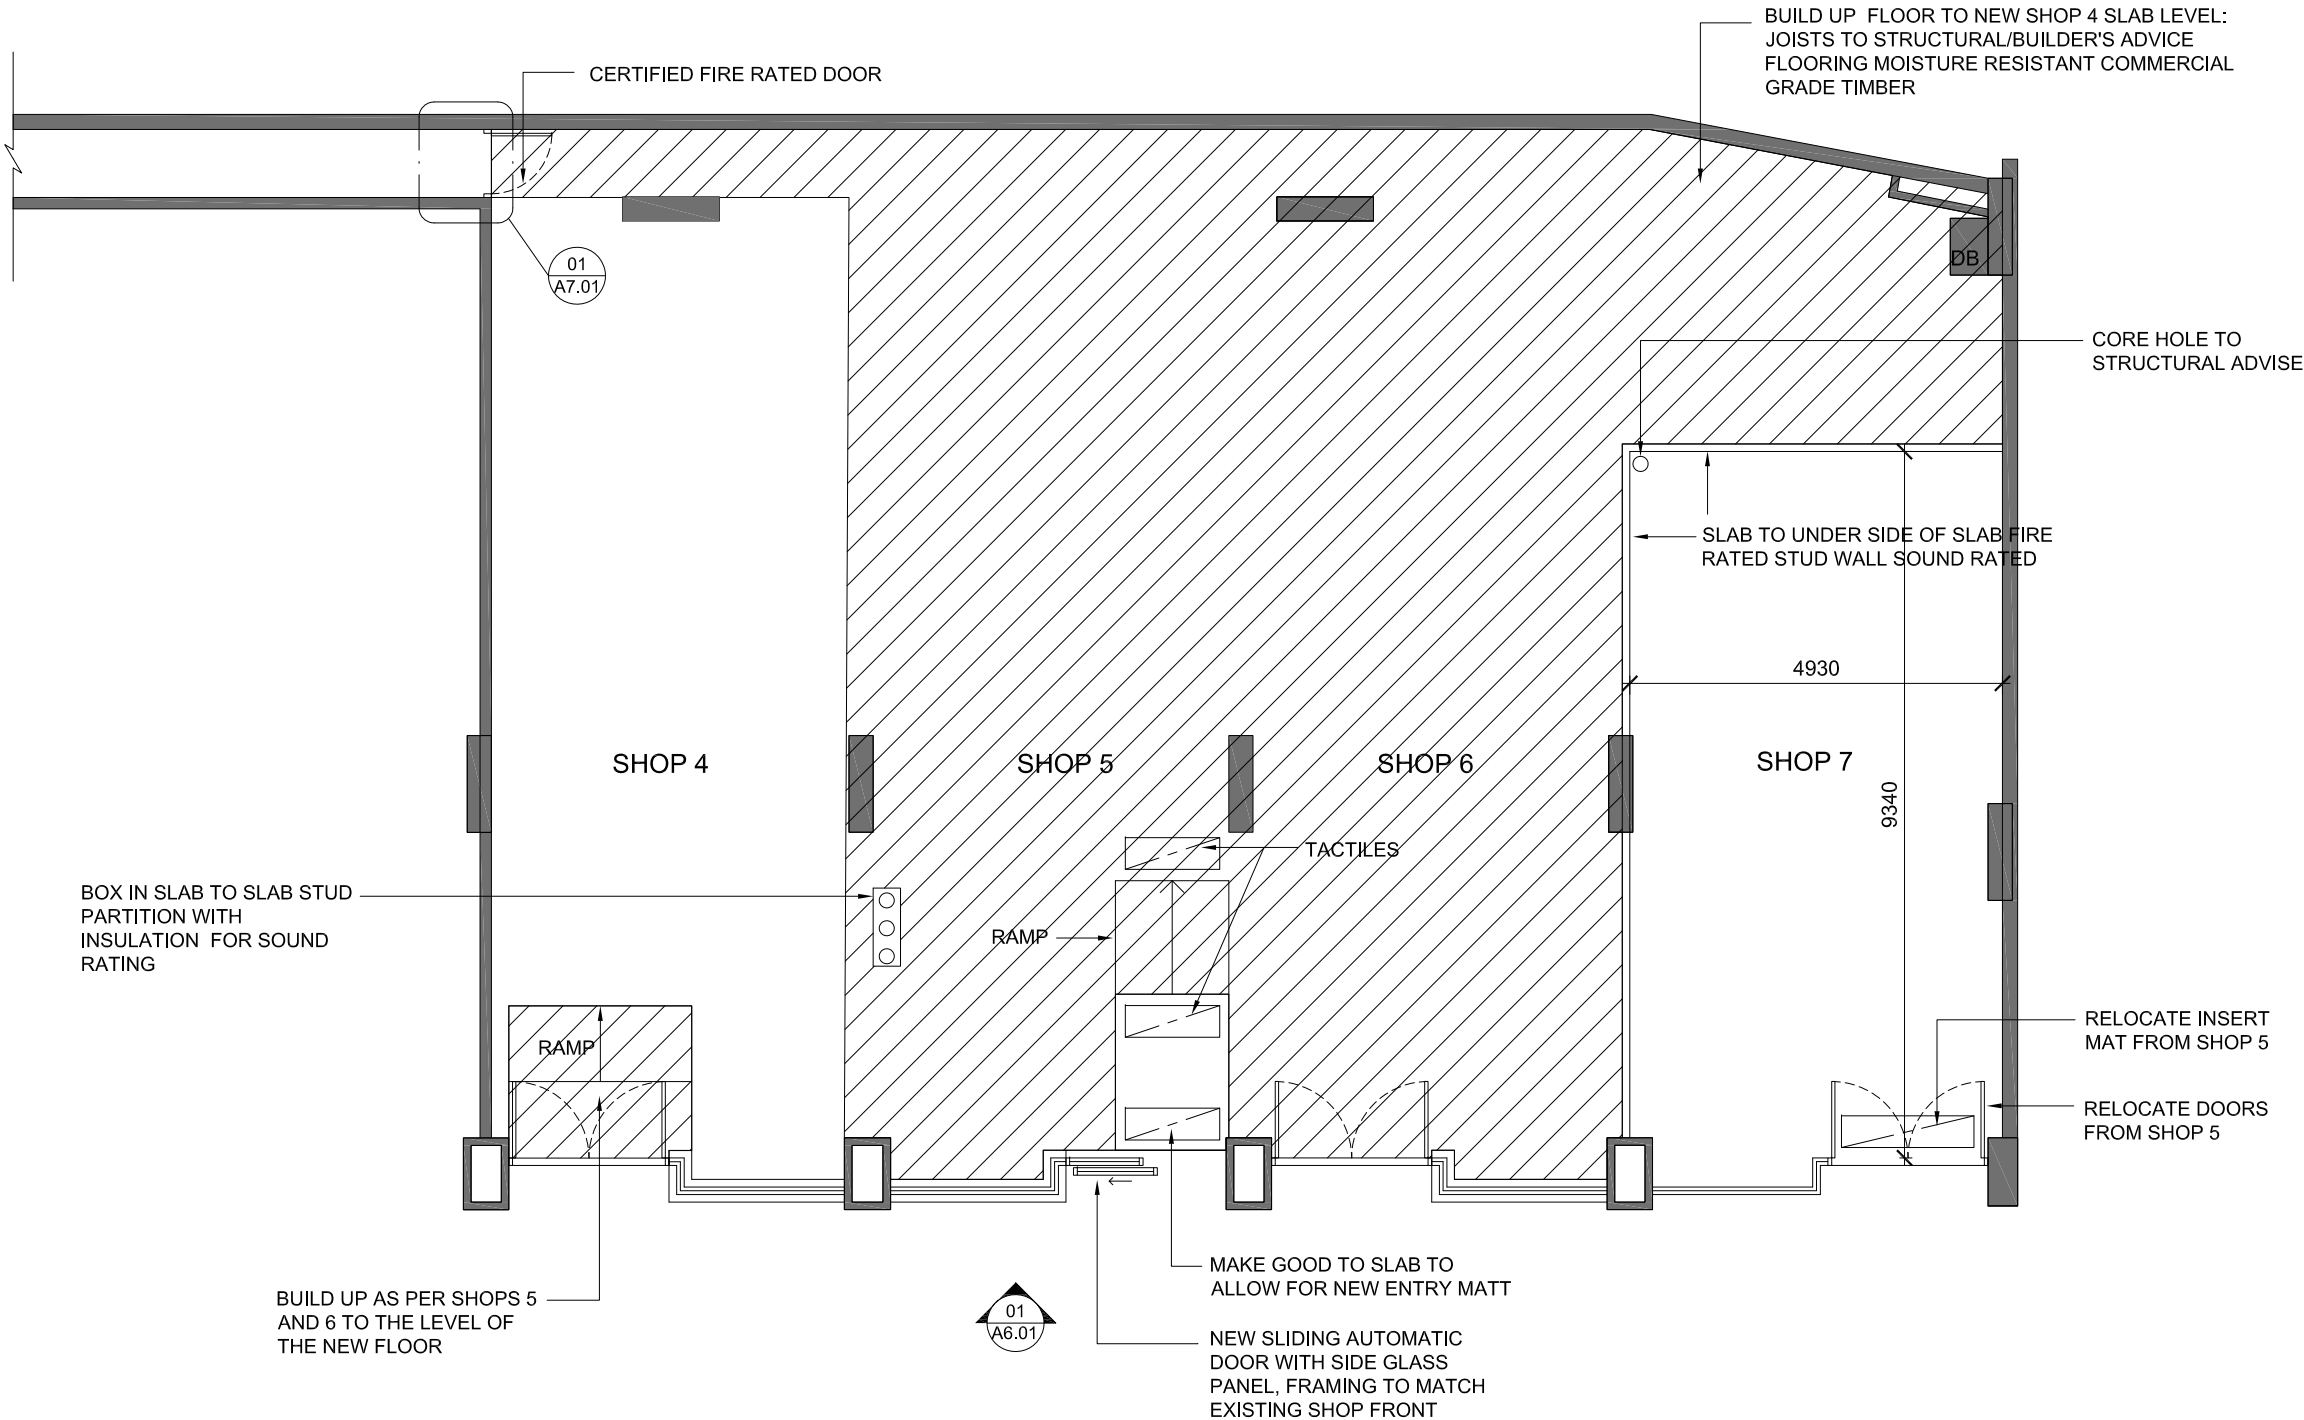

©COPYRIGHT  
These drawings and the designs are the property of Arii Smits PTY LTD and must not be used, retained or copied without written permission of Arii Smits PTY LTD. (A.B.N. 47 056 071 848)


All drawings to be read in conjunction with all engineers documentation and specification.

Contractor to ensure all new building works, new fittings and fixtures are installed to the current BCA, Australian Standards and Work Cover Regulations.

The Contractor shall use figured dimensions in preference to scaled dimensions. All dimensions shall be verified on site by the Contractors prior to commencing any work or preparing shop drawings.

All materials are to be used in accordance with manufacturer's specifications and instructions, and to comply with relevant Australian Standards.

Partition set-out to be approved by Project Manager on-site prior to construction.

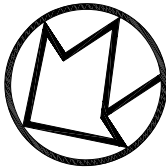

D	DA LODGEMENT	20.11.23
C	UPDATE	13.11.23
B	ADJUST	09.11.23
A	EXISTING	06.11.23
REV	AMENDMENT	DATE

CLIENT  
LONDON FASHIONS PTY LTD

PROJECT  
8-28 THE CORSO,  
MANLY NSW 2095

**AriiSmits**  
Level 25, Chifley Towers  
2 Chifley Square  
Sydney NSW 2000  
P (+61 2) 9690 2222  
ariismits@ariismits.com  
www.ariismits.com


TITLE  
PROPOSED PLAN

SCALE	DATE	PLOT DATE
1:100 @ A3	04.11.23	20.11.2023
JOB NO.	DRAWN BY	CHECKED
201158	DP	AS
DRAWING NO.	REVISION	
A3.00	D	

NOTES:

DO NOT SCALE, DIMENSION, OR SET OUT FROM ELEVATION AS DRAWN.  
CONTRACTORS MUST SURVEY SITE BEFORE ALL WORKS.

ALL DOORS & WINDOWS FRAMING TO MATCH PROFILE & FINISH AS PER EXISTING.

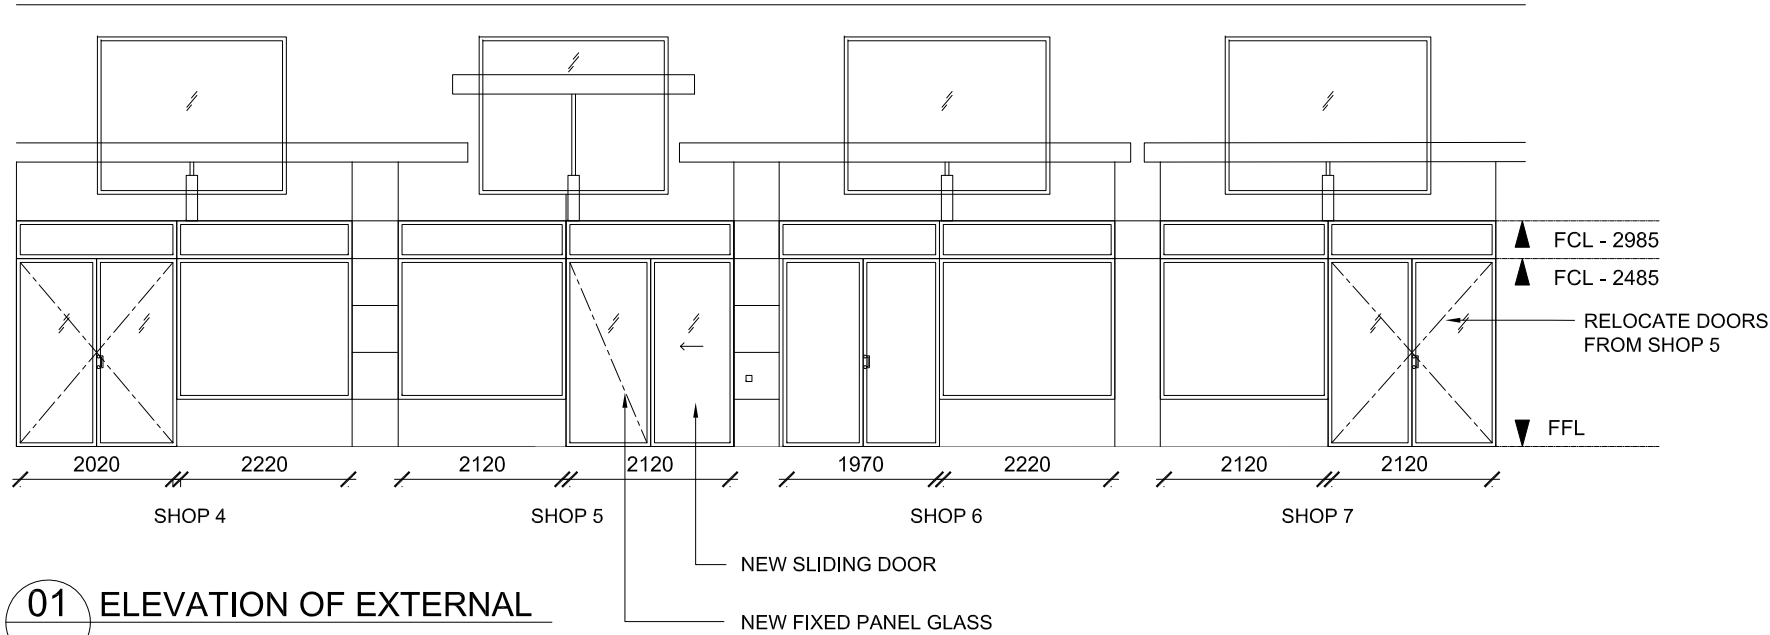

©COPYRIGHT  
These drawings and the designs are the property of Arii Smits PTY LTD and must not be used, retained or copied without written permission of Arii Smits PTY LTD. (A.B.N. 47 056 071 848)


All drawings to be read in conjunction with all engineers documentation and specification.

Contractor to ensure all new building works, new fittings and fixtures are installed to the current BCA, Australian Standards and Work Cover Regulations.

The Contractor shall use figured dimensions in preference to scaled dimensions. All dimensions shall be verified on site by the Contractors prior to commencing any work or preparing shop drawings.

All materials are to be used in accordance with manufacturer's specifications and instructions, and to comply with relevant Australian Standards.

Partttion set-out to be approved by Project Manager on-site prior to construction.

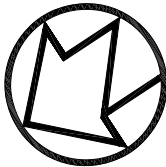

B	ADJUST	09.11.23
A	EXISTING	06.11.23
REV	AMENDMENT	DATE

CLIENT  
LONDON FASHIONS PTY LTD

PROJECT  
8-28 THE CORSO,  
MANLY NSW 2095


**AriiSmits**  
Level 23, Chifley Towers  
2 Chifley Square  
Sydney NSW 2000  
P (+61 2) 9690 2222  
ariismits@ariismits.com  
www.ariismits.com

TITLE  
ELEVATION  
PROPOSED WORKS

SCALE	DATE	PLOT DATE
1:100 @ A3	04.11.23	20.11.2023

JOB NO.	DRAWN BY	CHECKED
201158	DP	AS

DRAWING NO.	REVISION
A6.01	B

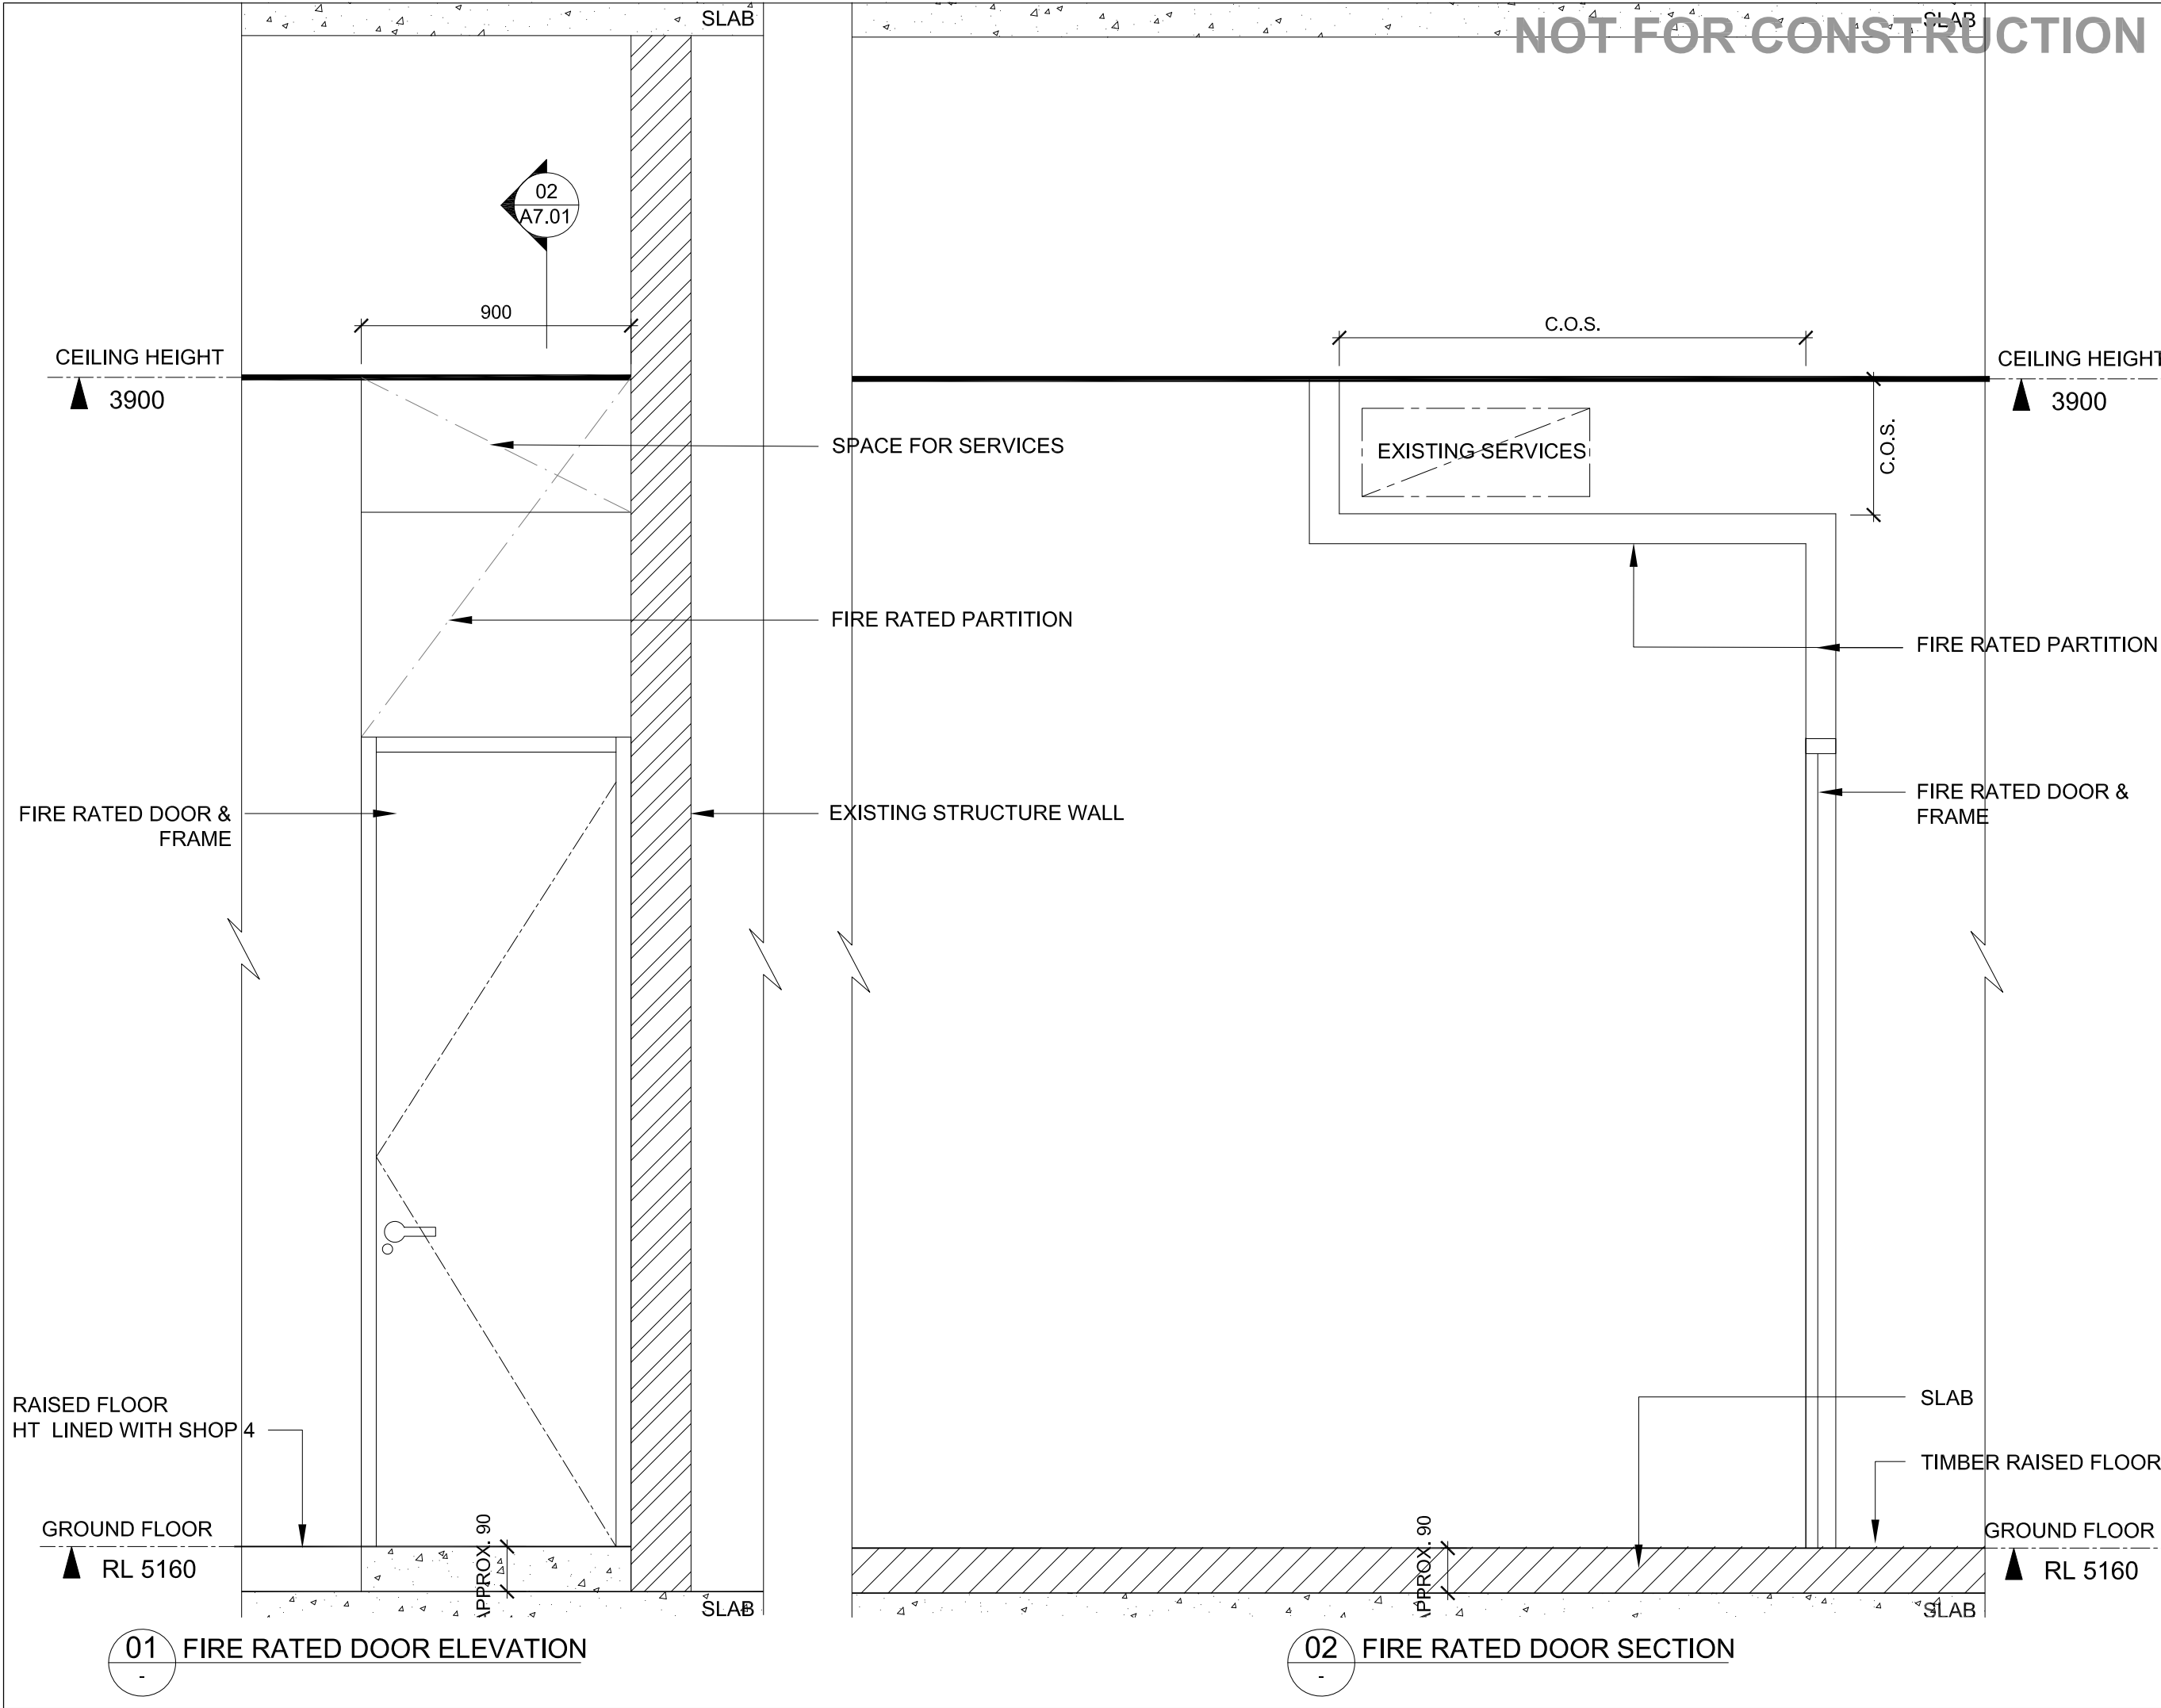

©COPYRIGHT  
These drawings and the designs are the property of Arii Smits PTY LTD and must not be used, retained or copied without written permission of Arii Smits PTY LTD. (A.B.N. 47 056 071 848)

All drawings to be read in conjunction with all engineers documentation and specification.

Contractor to ensure all new building works, new fittings and fixtures are installed to the current BCA, Australian Standards and Work Cover Regulations.

The Contractor shall use figured dimensions in preference to scaled dimensions. All dimensions shall be verified on site by the Contractors prior to commencing any work or preparing shop drawings.

All materials are to be used in accordance with manufacturer's specifications and instructions, and to comply with relevant Australian Standards.

Partition set-out to be approved by Project Manager on-site prior to construction.

B	DA LODGEMENT	20.11.23
A	ADJUST	09.11.23
REV	AMENDMENT	DATE

CLIENT  
LONDON FASHIONS PTY LTD

PROJECT  
8-28 THE CORSO,  
MANLY NSW 2095

**AriiSmits**  
Level 25, Chifley Towers  
2 Chifley Square  
Sydney NSW 2000  
P (+61 2) 9690 2222  
ariismits@ariismits.com  
www.ariismits.com

TITLE  
FIRE RATED DOOR  
DETAILS

SCALE	DATE	PLOT DATE
1:20 @ A3	04.11.23	20.11.2023

JOB NO.	DRAWN BY	CHECKED
201158	DP	AS

DRAWING NO.	REVISION
A7.01	B