

Street end of existing fence



Existing fence from 11 Bruce Street




Pool fence in rear yard



Original fence under vegetation





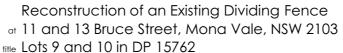



**Development Application** 

1:200 2/03/2022 1912a**DA-01 A** 

**APPLICATION PURPOSES ONLY** NOT FOR CONSTRUCTION

**FOR DEVELOPMENT** 

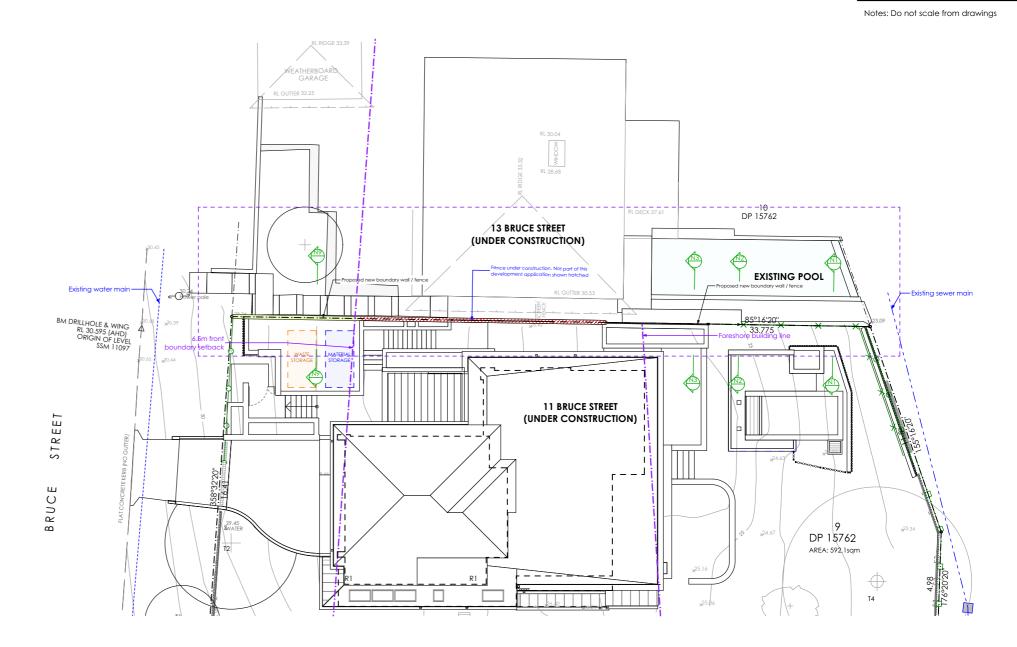

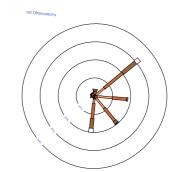




Wind Rose for January


Wind Rose for July


 $\hbox{a }\hbox{r }\hbox{c }\hbox{h }\hbox{i }\hbox{t }\hbox{e }\hbox{c }\hbox{t }\hbox{s}$ 

w www.jdesa.com.au

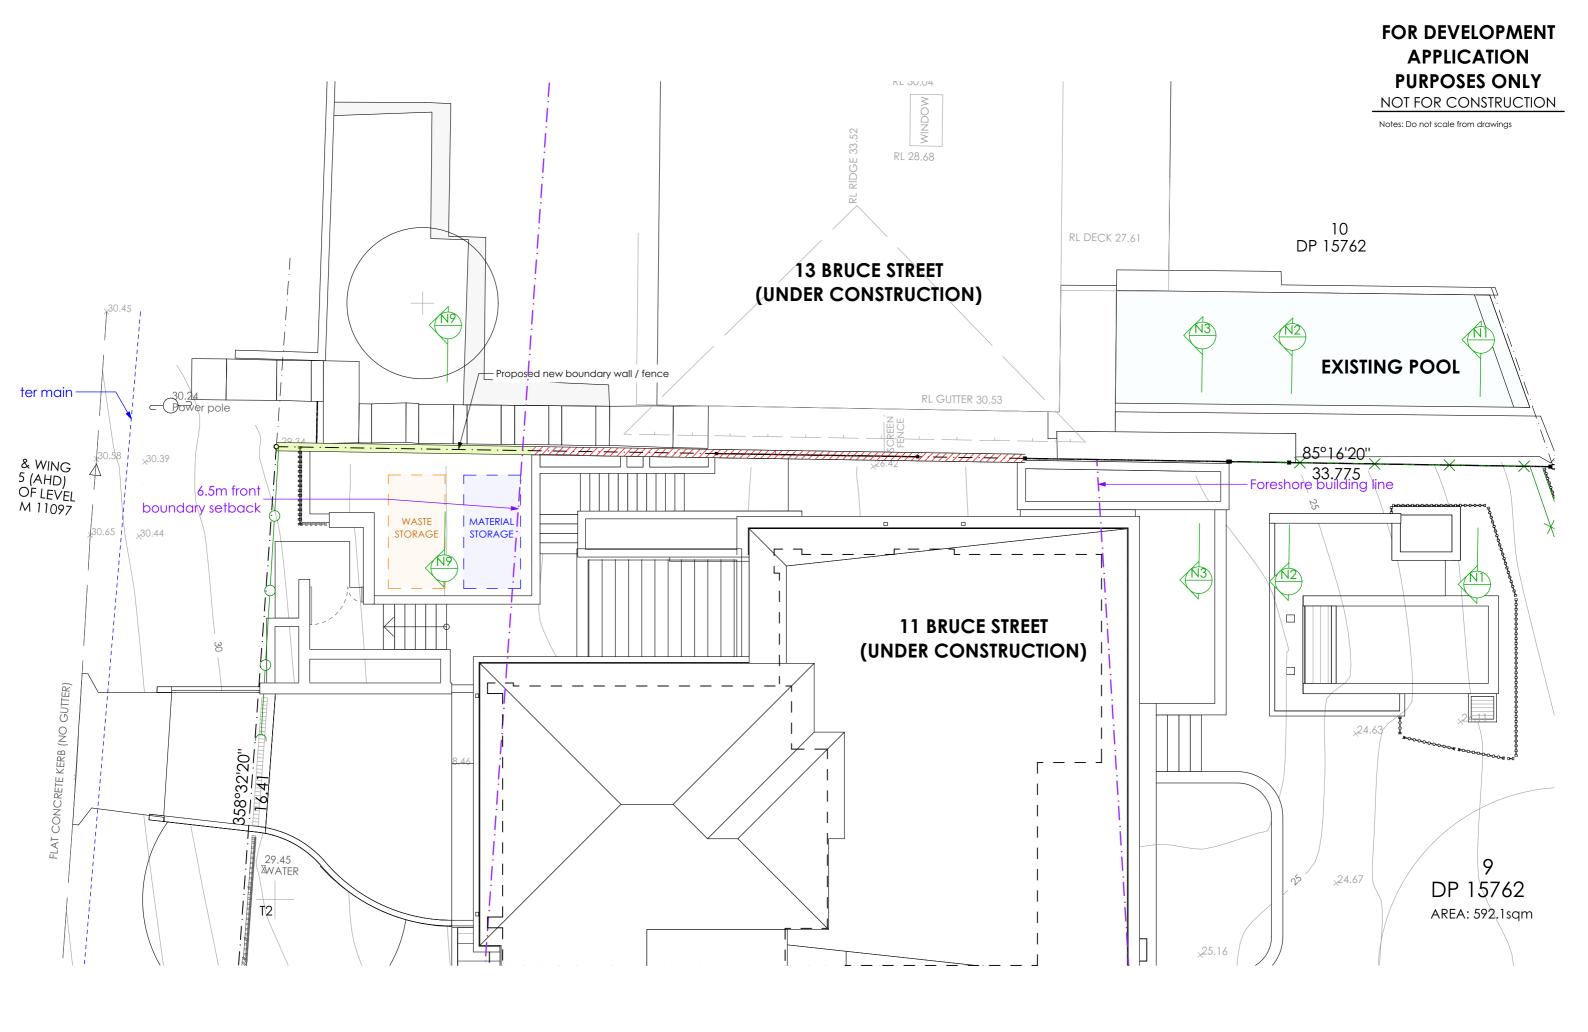


m PO Box 657, Newport Beach, NSW 2106

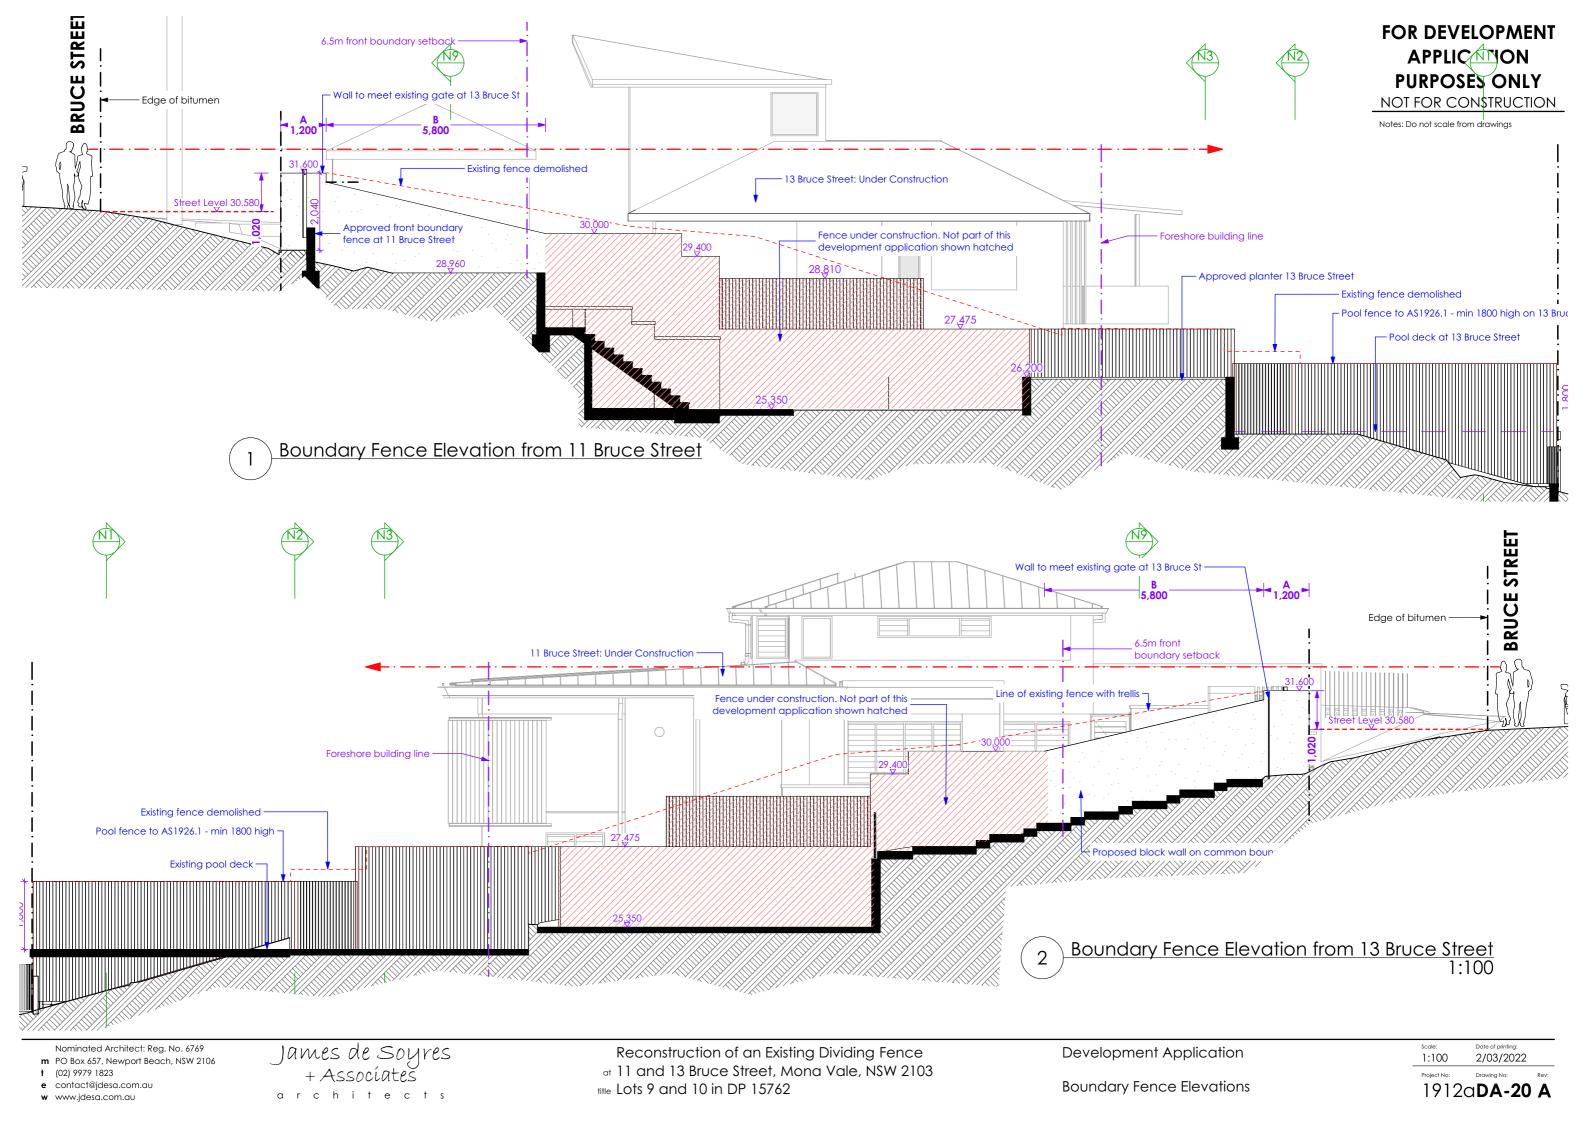

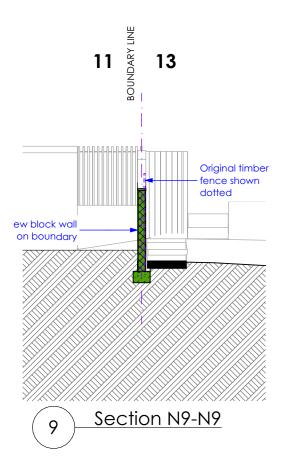



Notes: Do not scale from drawings

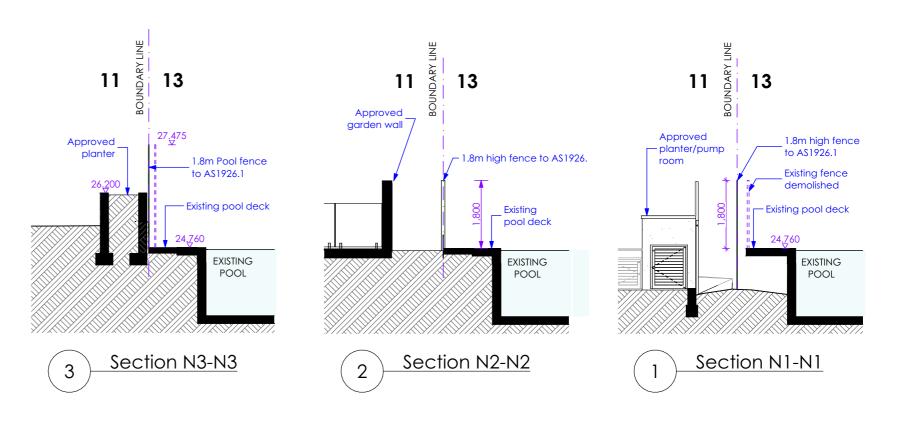

e contact@jdesa.com.au architects w www.jdesa.com.au

Reconstruction of an Existing Dividing Fence ot 11 and 13 Bruce Street, Mona Vale, NSW 2103 title Lots 9 and 10 in DP 15762

**Development Application** 

**Boundary Fence Sections** 

1:100 2/03/2022 1912a**DA-30 A**