

2106-19
22.08.2019
Northern Beaches
DA / 1
1 of 2

All Fig


scale. 1:100 @ A3

ISSUE FOR DA SUBMISSION Plans are NOT FOR CONSTRUCTION All measurements and levels to be confirmed on site Figured dimensions take precedence over scaled All discrepancies to be made known to Land Forms before commencing

All discrepancies to be made known to Land Forms before commencing any construction work onsite Refer to Architectural / Engineering/ Hydraulic and all other relevant documents relating to project. Council conditions, By-Laws and Australian Standards are to be checked by contractor and certifier and adeared to. client: Simon and Kristen Rooney

address: 205 Riverview Road, Newport



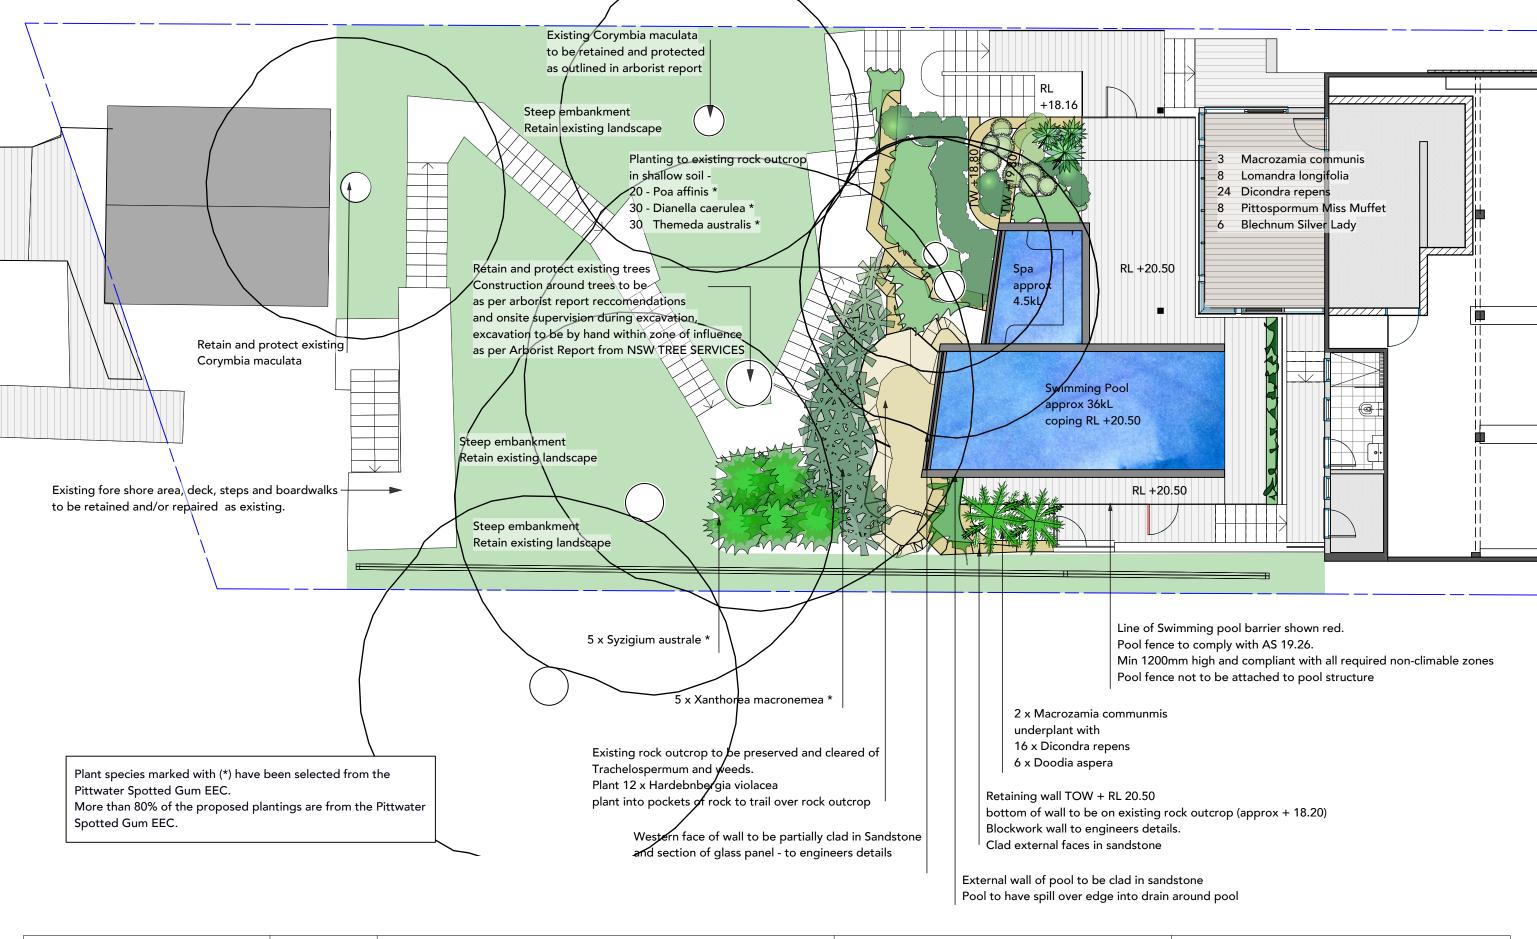

POOL LEVEL LANDSCAPE PLAN **ISSUE FOR DA SUBMISSION** Project Number 2106-19 Plans are NOT FOR CONSTRUCTION date 18.09.2019 council. Northern Beaches revision. DA / 1.C

Drawing Number

2 of 2

All measurements and levels to be confirmed on site Figured dimensions take precedence over scaled All discrepancies to be made known to Land Forms before commencing any construction work onsite Refer to Architectural / Engineering/ Hydraulic and all other relevant documents relating to project. Council conditions, By-Laws and Australian Standards are to be checked by contractor and certifier and scale. 1:100 @ A3 adeared to.

client: Simon and Kristen Rooney

address: 205 Riverview Road, Newport

