



1 Elevation  
Elevation - Under Awning Signage 1:75

1850


1850



3 Drafting View  
Signage 1 - Quikstop 1:10



4 Drafting View  
Signage 2 - Miniso 1:10

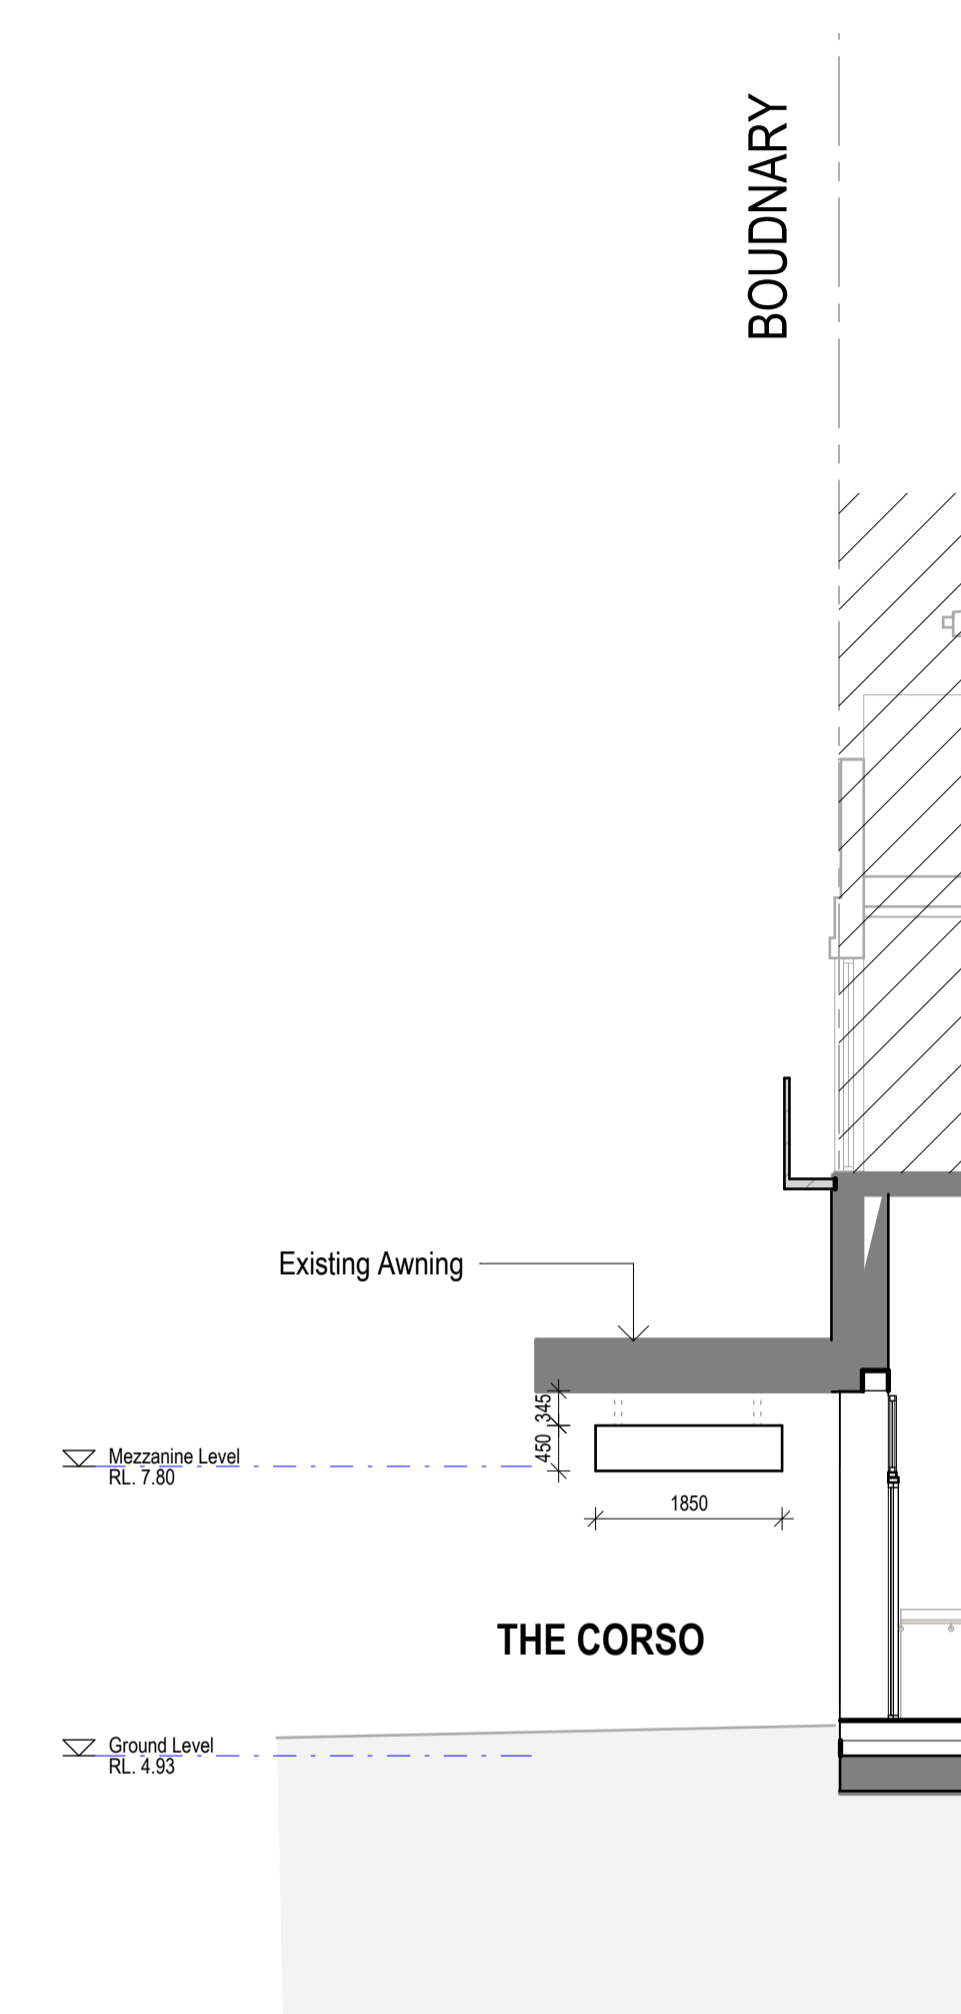

2 Section  
Section - Under Awning Signage 1:75

1850



5 Drafting View  
Signage 3 - The Skin Bar 1:10

**THIS PLAN IS TO BE READ IN CONJUNCTION WITH THE CONDITIONS OF DEVELOPMENT CONSENT DA2024/0407**

NOTES:  
 • (C) Antoniadès Architects Pty Ltd all rights reserved. This work is copyright and cannot be reproduced or copied in any form or by any means without the written permission of Antoniadès Architects. Any license to use this document, whether expressed or implied is restricted to the terms of the agreement or implied agreement between Antoniadès Architects Pty Ltd and the instructing party.  
 • All dimensions in millimeters unless otherwise shown.  
 • Use figured dimensions only.  
 • Do not scale from drawings.  
 • Check all dimensions on site prior to construction.  
 • To be read in conjunction with all other documents.  
 • Report any discrepancies to Antoniadès Architects Pty Ltd.  
 • All boundary dimensions and bearings to be verified by licensed surveyor prior to proceeding with work.

REV	DESCRIPTION	BY	DATE
A	Issued for Signage Application	JF	19.03.2024

**ANTONIADES ARCHITECTS**

www.antoniadès.com.au  
 ACN 129 731 559 Nominated Architect, Andreas Antoniadès  
 NSW Registration 7954

PROJECT PHASE  
 DEVELOPMENT APPLICATION

STATUS  
 FOR APPROVAL

PROJECT NO.  
**23007CC**  
 PROJECT  
**The Corso**

ADDRESS  
 63-67 The Corso Manly NSW  
 CLIENT  
 INITIUM MANAGEMENT

DRAWING SERIES  
**CC01 General Information**

DRAWING TITLE  
**Under Awning Signage**

DRAWING NO.  
**A01.52**

SCALE  
 As indicated @A1  
 0m 1.5m 3m 3.8m  
 Scale 1:75

REVISION  
**A**  
 DRAWN BY  
 LC  
 CHECKED BY  
 JF