


Stormwater Management Plan 1:200

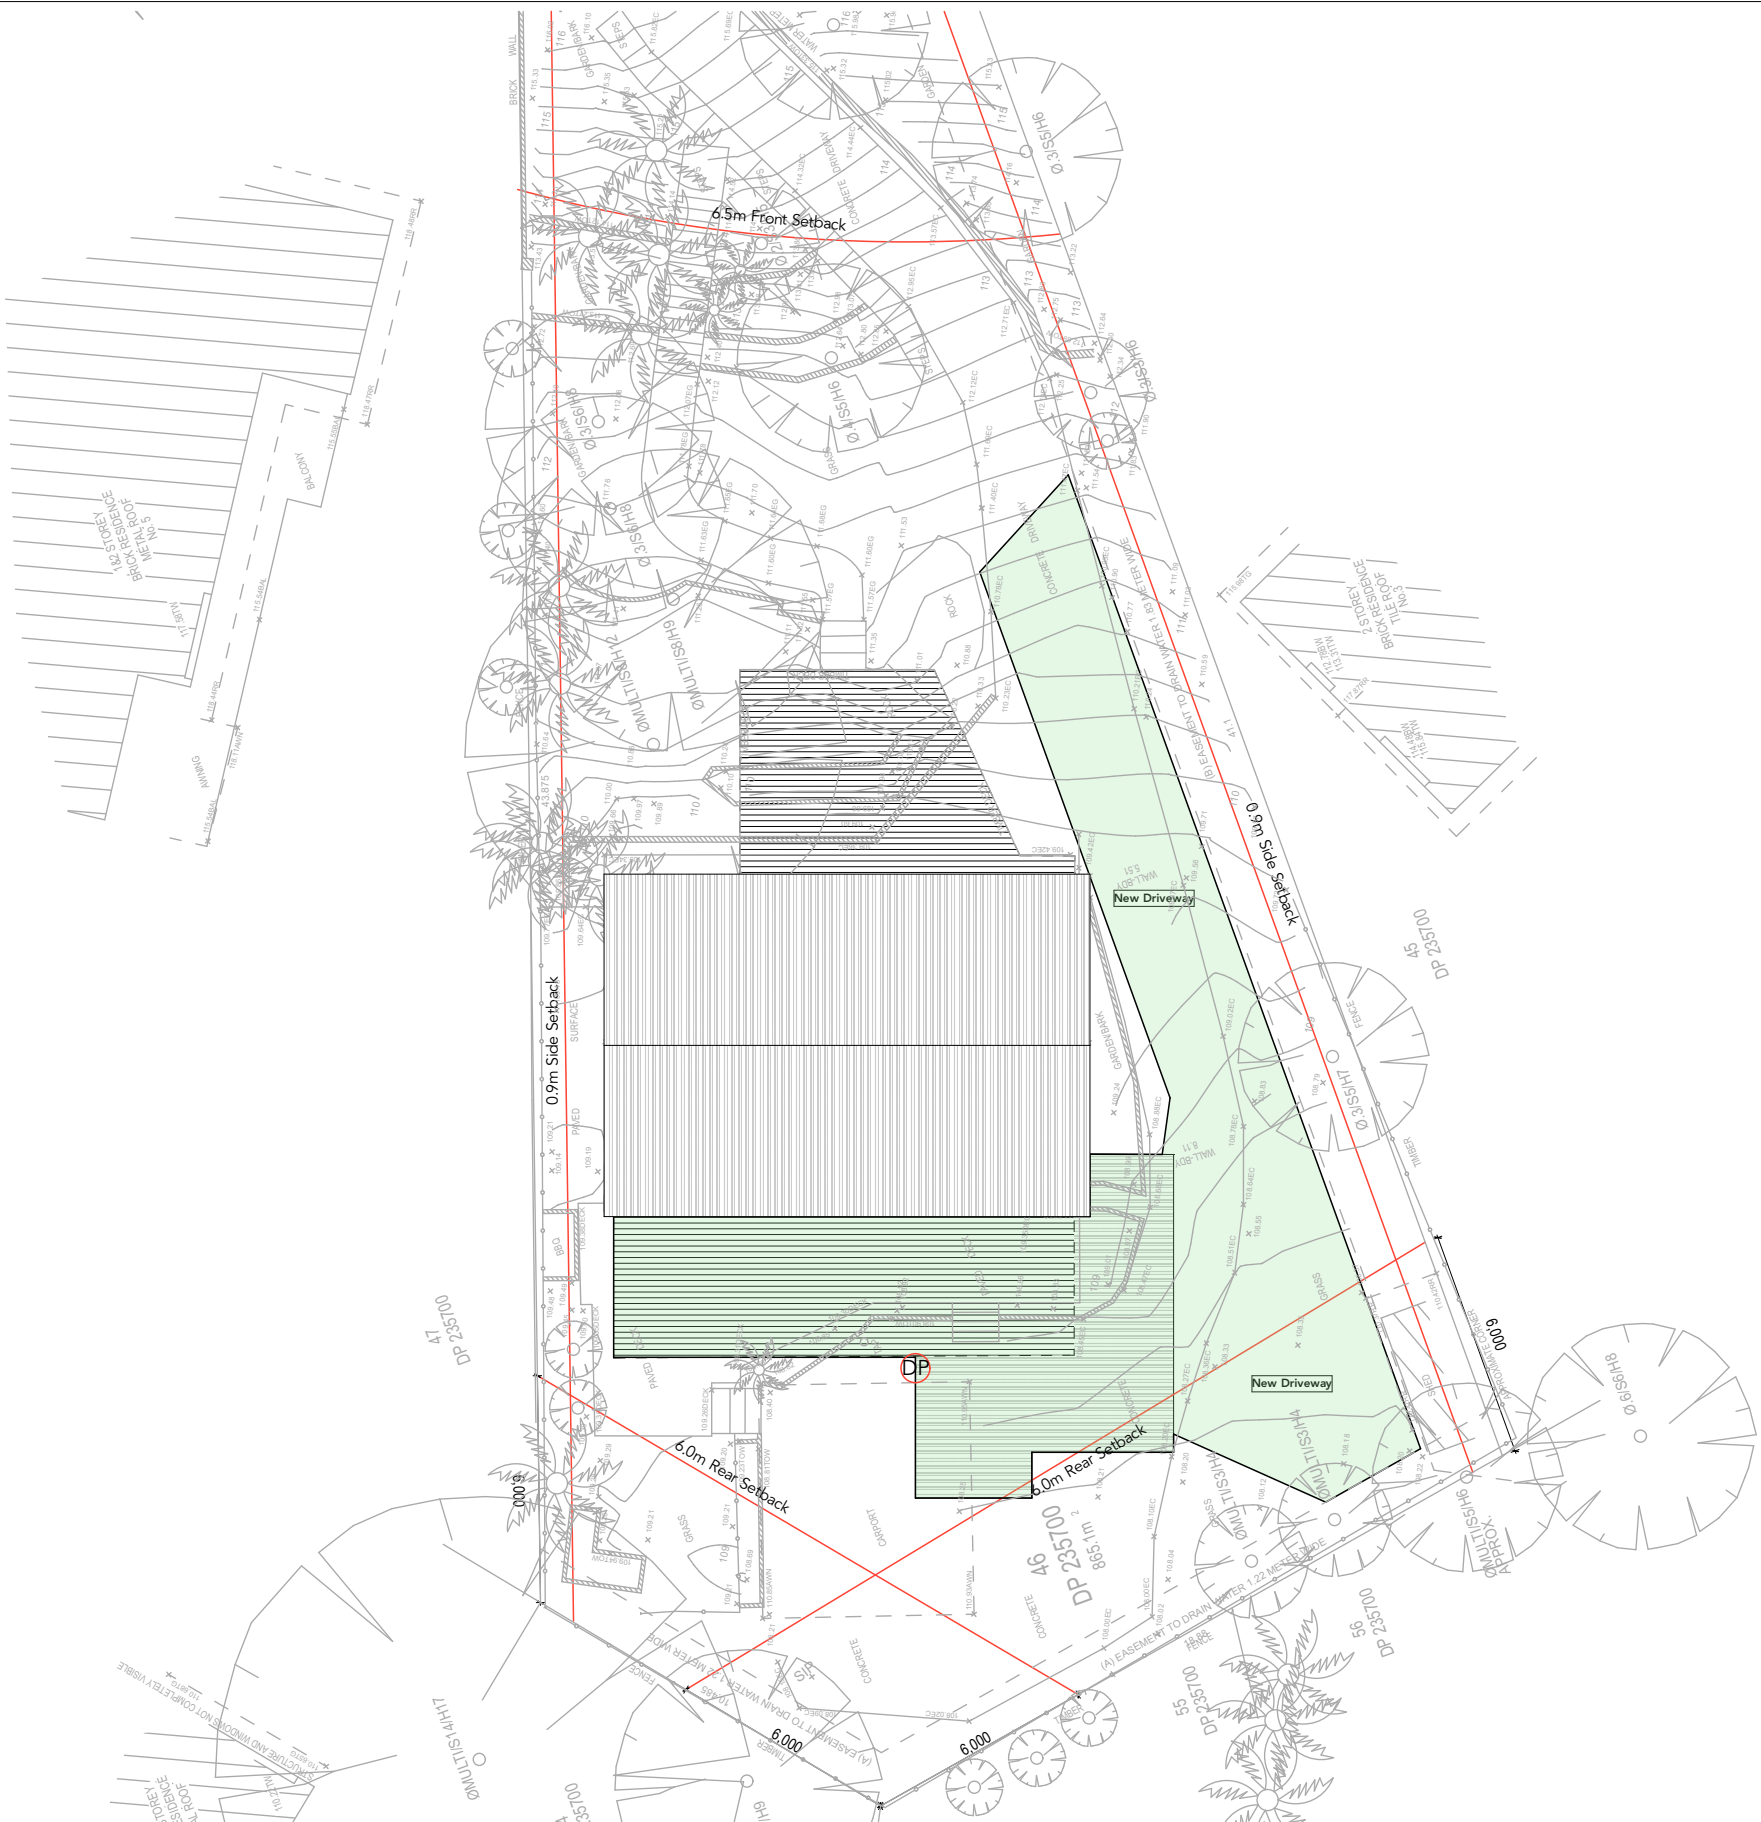

Builder to check and confirm all measurements on site prior to commencement

	Date	Description	Drawn By	Approved By	<p>The Builder shall check all dimensions and levels on site prior to construction. Notify any errors, discrepancies or omissions to the Architect or Draftsperson. Drawings shall not be used for construction purposes until issued for construction. Do not scale drawings. All boundaries and contours subject to survey.</p>	<p>Creative Homeplans PO Box 394, Forestville NSW 2087</p> <p>m: 0402451119 w: www.creativehomeplans.com.au e: shane@creativehomeplans.com.au</p>	 <p>North</p>	<p>Project Additions and Alterations #Site Full Address</p> <p>Lot 46 IN DP 235700</p>	Drawing Title				
Start	01/11/2019	Additions and Alterations	DS	SR					Stormwater Management Plan				
Issue A #	Issue Date 1	Additions and Alterations	DS	SR					Scale	1:200	Client Mr James Gerritsen		
									Status	DA	Job No.	19105	Drawing No.
												01/11/2019	Issue No. A