


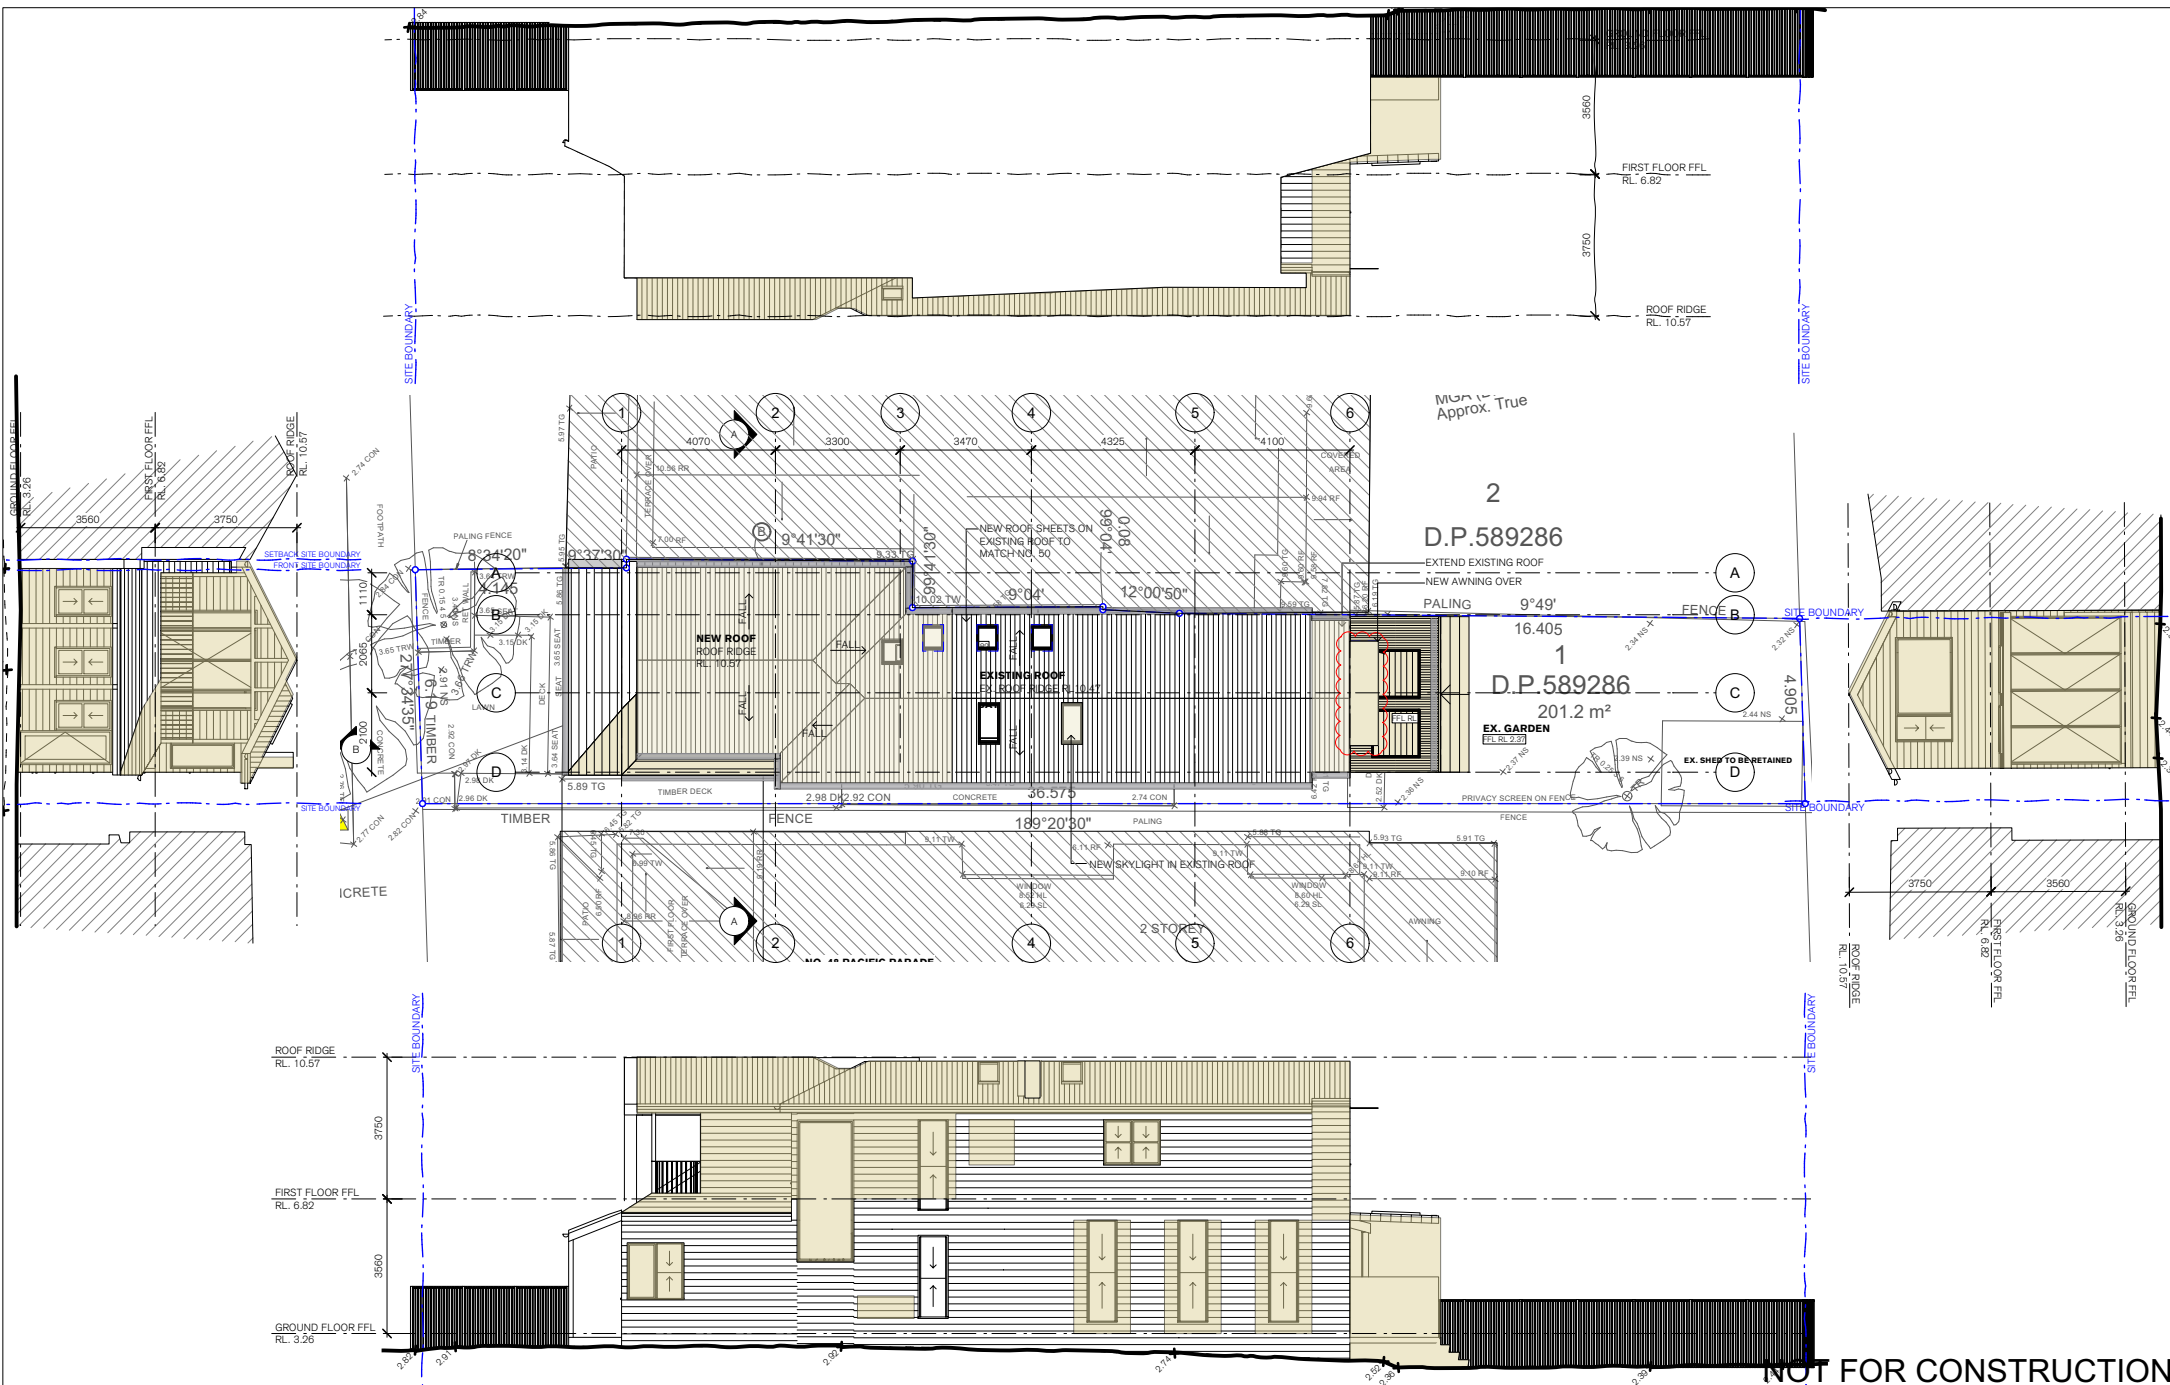

2
D.P.589286

1
D.P.589286
201.2 m²
EX. GARDEN
REL RL 2.37

NOT FOR CONSTRUCTION

Christopher Jordan Architect & Design p: (02) 8094 9850 m: 0402 357 698 e: chris@christopherjordan.com.au	79 BEATTIE STREET, BALMAIN NSW 2041	Key	AIR CONDITIONING UNIT	CR	CEMENT RENDER	FG	FIXED GLASS	MR	METAL KLIP-LOK ROOF	TM	TIMBER FLOORING/DECKING	NOTIFICATION PLAN ALTERATIONS AND ADDITIONS 50A PACIFIC PARADE MANLY S4.55 ISSUE	SCALE 1:200 @ ISO A4	Project No. MAG540					
	NSW REG. ARCHITECT NO. 8057 CHRISTOPHER JORDAN	AL	ALUMINUM	DP	DOWN PIPE	FHR	FIRE HOSE REEL	MS	METAL SHEET	TFD	TIMBER FRAMED DOOR		LN	By		Drawn By	LN	Rev #	B
		AFD	ALUMINUM FRAMED WINDOW	DPS	DOWN PIPE SPREADER	FP	FIRE INDICATOR PANEL	OV	OVEN	TFW	TIMBER FRAMED WINDOW		CJ	Checked By		CJ	Drawing No.	N01	
		AV	BOX GUTTER	DR	DRYER	FT	FLOOR TILE	P	PANTRY	TOP	TOP OF FENCE			Date		NOV 21			
		BD	BOUNDARY	DW	DISHWASHER	FW	FLOOR WASTE	PB	PLASTERBOARD	TOW	TOP OF WALL								
		BR	BRICK	EX	EXTINGUISHER	GR	GRATED DRAIN	SK	SKYLIGHT	TOW	TIMBER SCREEN								
		BWK	FACE BRICK	F	FENCE	GD	GRADED DRAIN	SL	SLAB LEVEL	WC	WATER CLOSET								
		CFC	COMPRESSED FIBRE CEMENT CLADDING	FL	FLOOR	HR	HANDRAIL	TA	TACTILE INDICATORS	WM	WASHING MACHINE								
		CONC	CONCRETE	FE	FIRE EXTINGUISHER	MC	METAL BALUSTRADE	TC	TIMBER CLADDING										
		COT	CARPET	PFL	FRESH FLOOR LEVEL	MB	METAL BALUSTRADE												
© 2021 Christopher Jordan Architecture & Design THIS DESIGN / DRAWINGS ARE NOT TO BE REPRODUCED IN PART OR WHOLE WITHOUT THE WRITTEN PERMISSION OF CHRISTOPHER JORDAN ARCHITECTURE & DESIGN. CHECK ALL DIMENSIONS ON SITE PRIOR TO COMMENCING FABRICATION DO NOT SCALE OFF DRAWINGS. THIS DRAWING IS TO BE READ IN CONJUNCTION WITH THE SPECIFICATION REPORT. ALL DISCREPANCIES TO THE ARCHITECT.																			