


robert jones  
 Architects  
 Stravalon parade  
 Avalon beach nsw 2107  
 T 02 9973 2633  
 E gjones@westnet.com.au  
 reg no. 4446  
 Client  
 ADAM KIBBLE + ROSIE BURTON  
 ALTERATION AND  
 ADDITION TO EXISTING HOUSE  
 2 BRUCE STREET  
 MONA VALE  
 LOT22 DP15762  
 Drawing title


**NOTIFICATION PLAN**  
 Scale  
 Date  
 December 2019

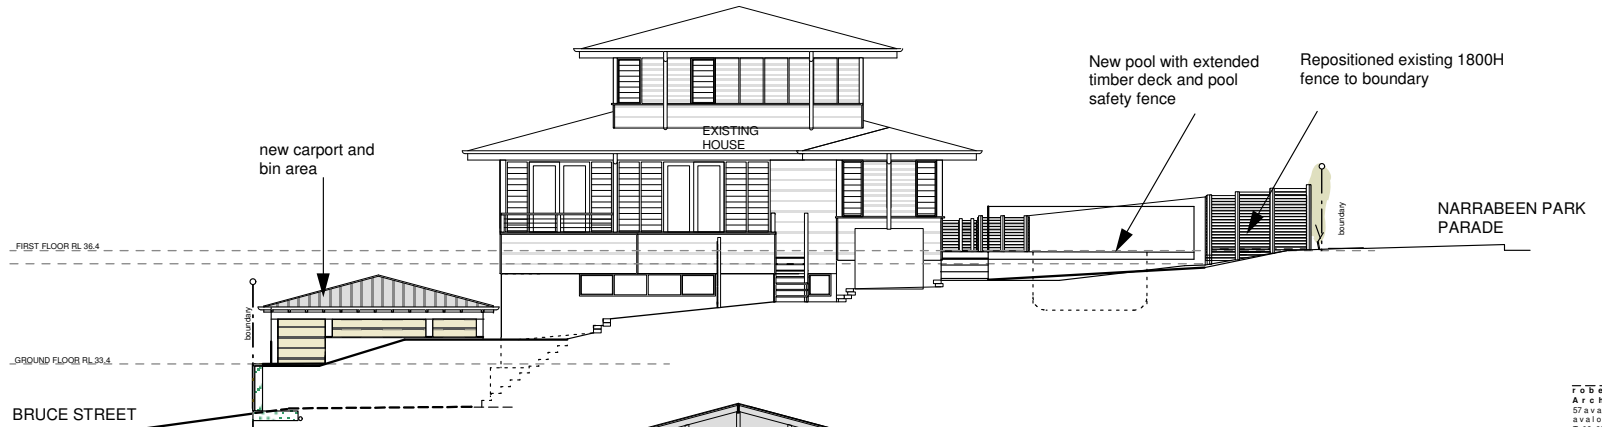

EASTERN ELEVATION



NORTHERN ELEVATION

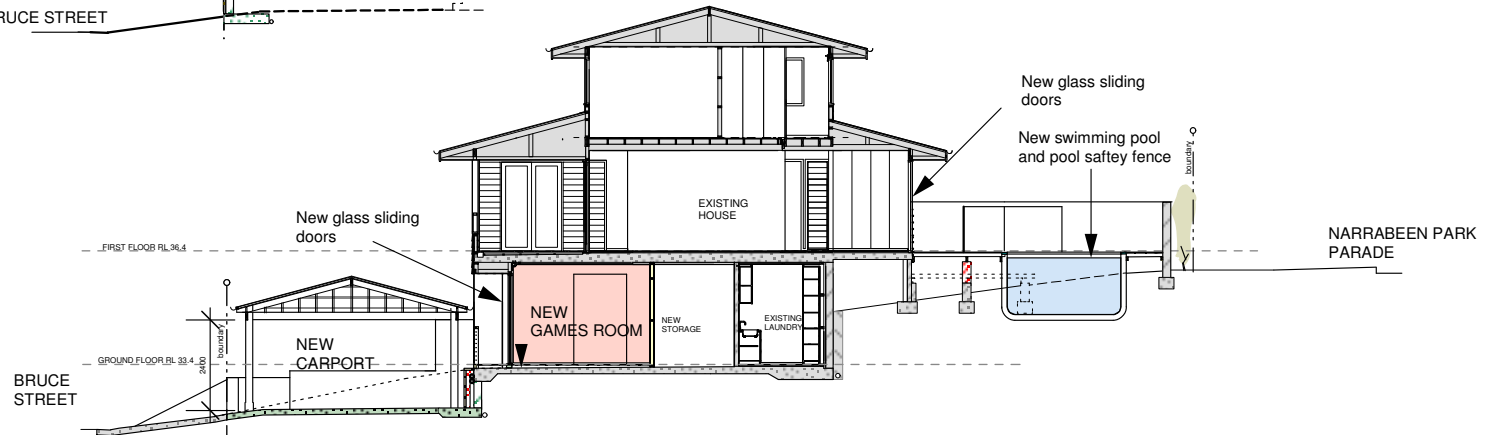

SECTION 1

Robert Jones Architects  
57 avon parade  
avon beach nsw 2107  
T 02 9973 2633  
E rjarchitects@westnet.com.au  
my no. 4446  
Client  
ADAM KIBBLE & ROSIE BURTON  
ALTERATION AND  
ADDITION TO EXISTING HOUSE  
2 BRUCE STREET  
MONA VALE  
LOT22 DP15762  
Drawing title

NOTIFICATION  
ELEVATIONS  
SECTION  
Scale  
1:200  
Date  
December 2019

