

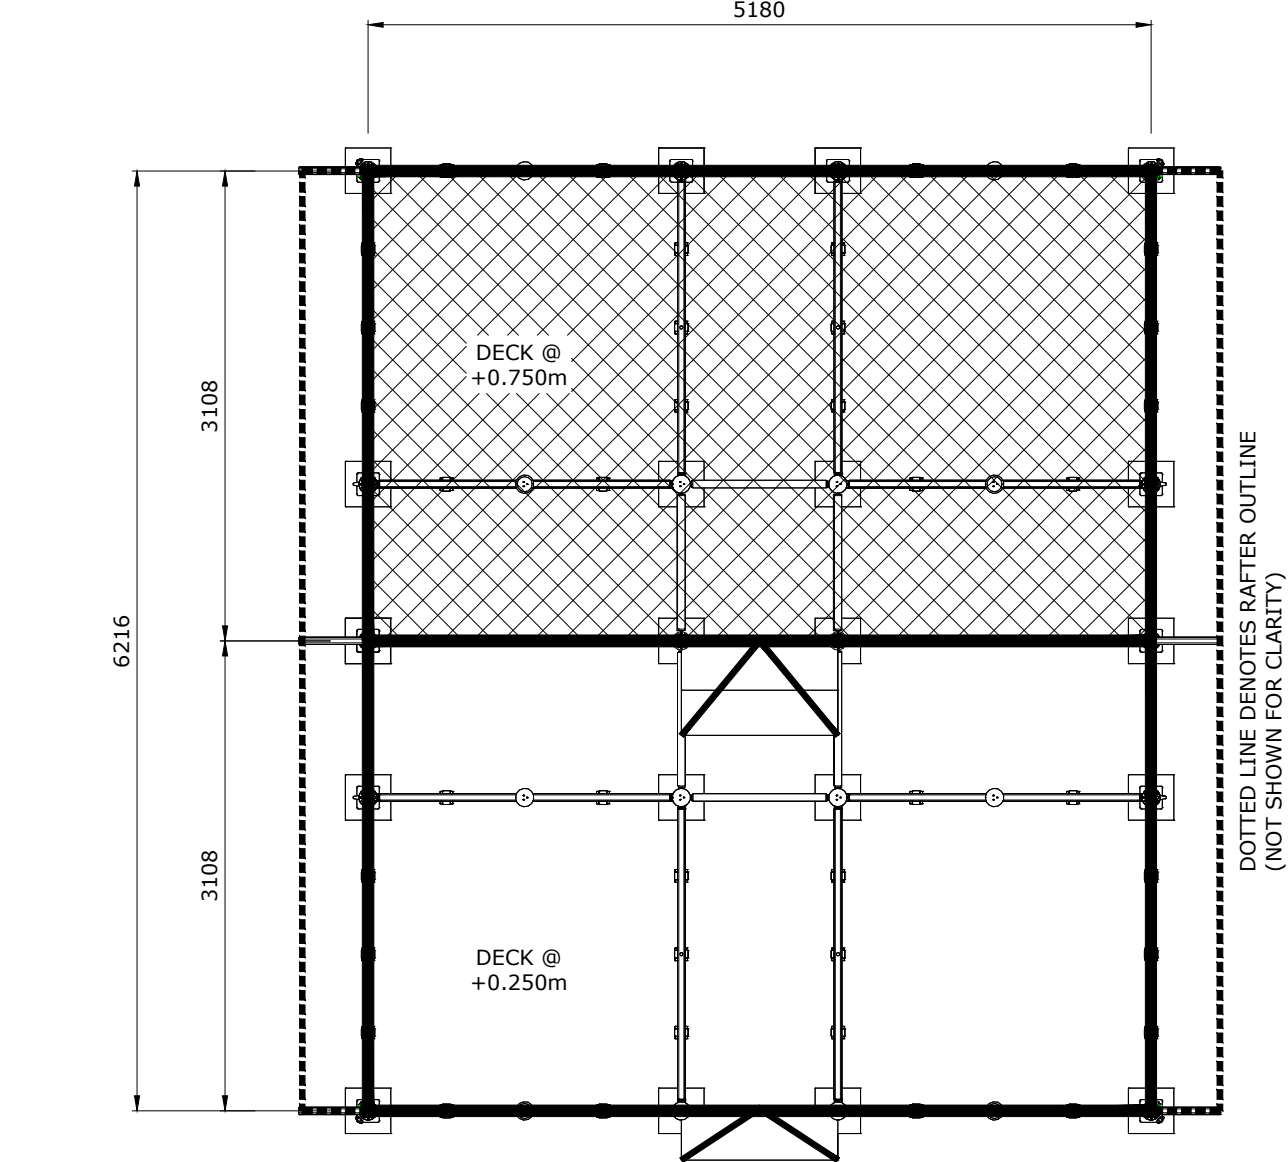



Rev	Description	Date	By
□	FIRST ISSUE	14.08.16	GJT
A	RAFTER REV'D	23.09.16	GJT
B	TWIN WEDGE REV'D	17.05.18	GJT

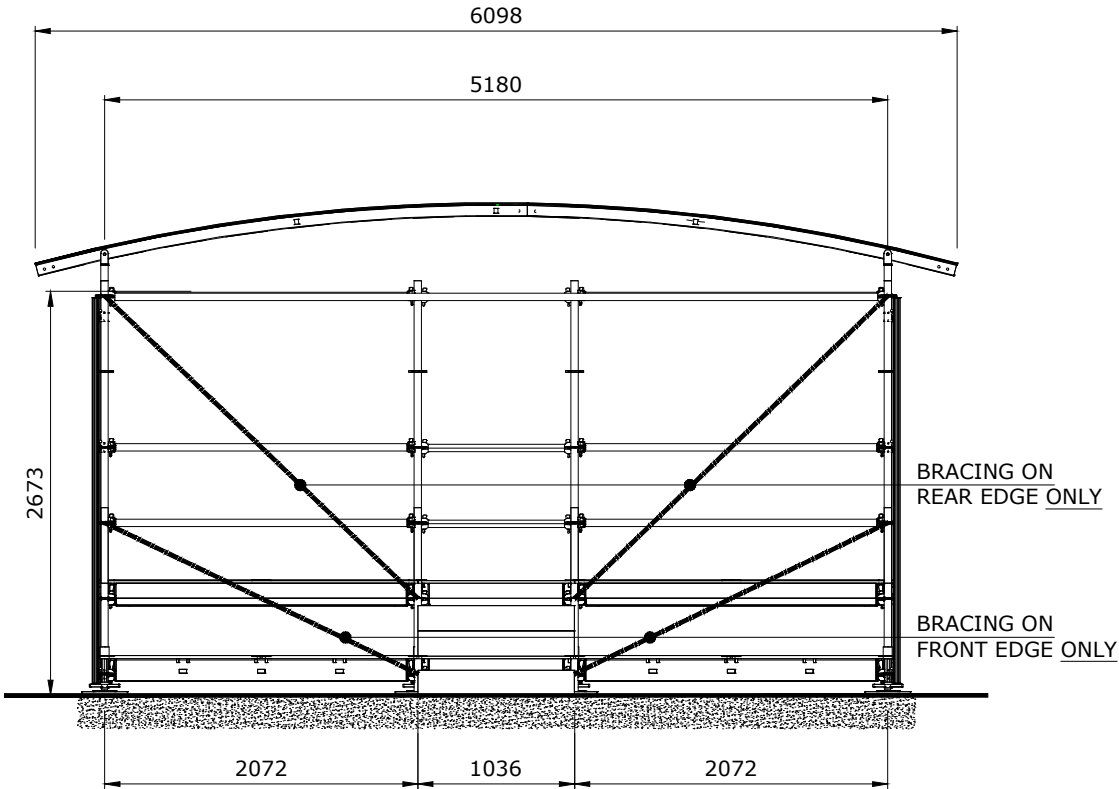

OVERALL PLAN VIEW

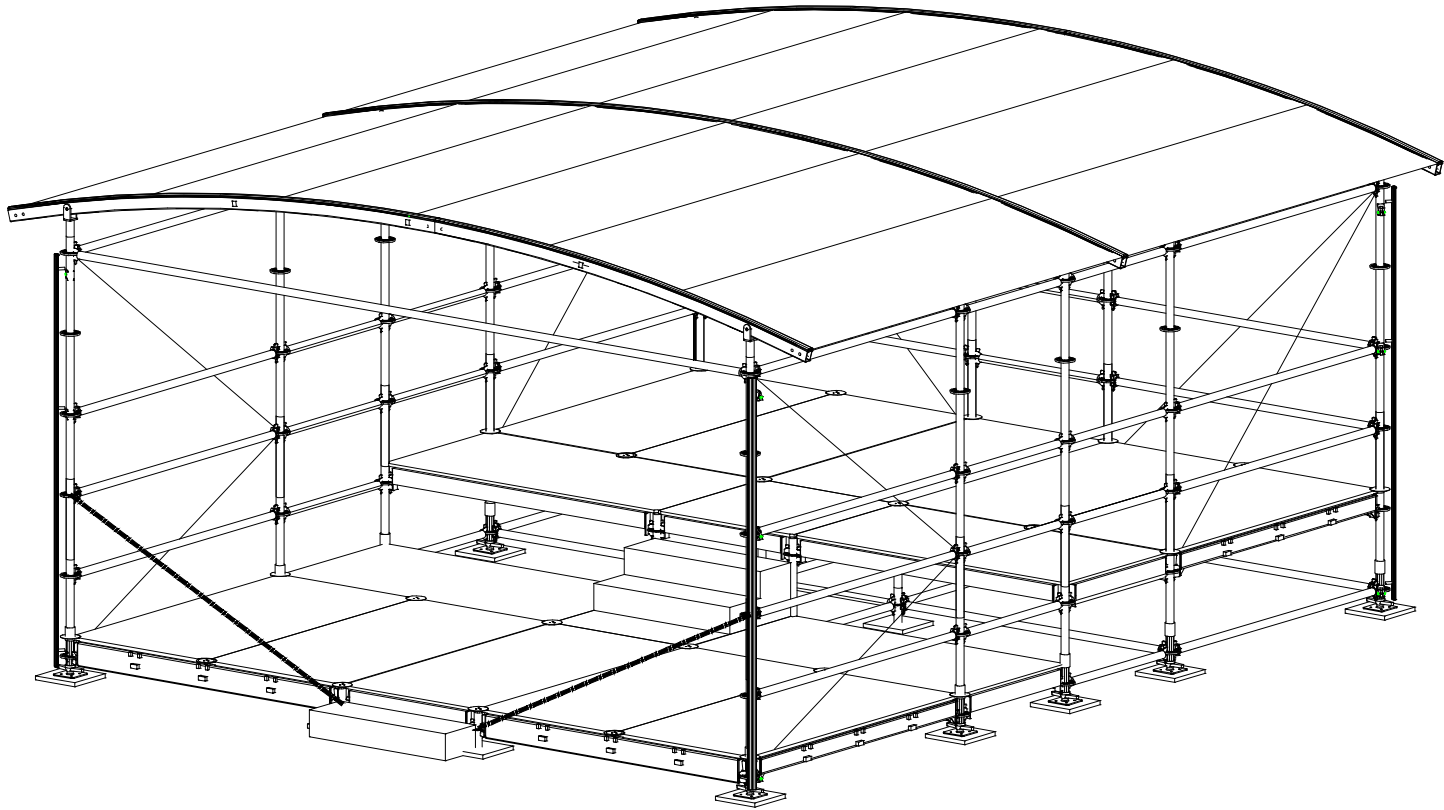

OVERALL FRONT VIEW

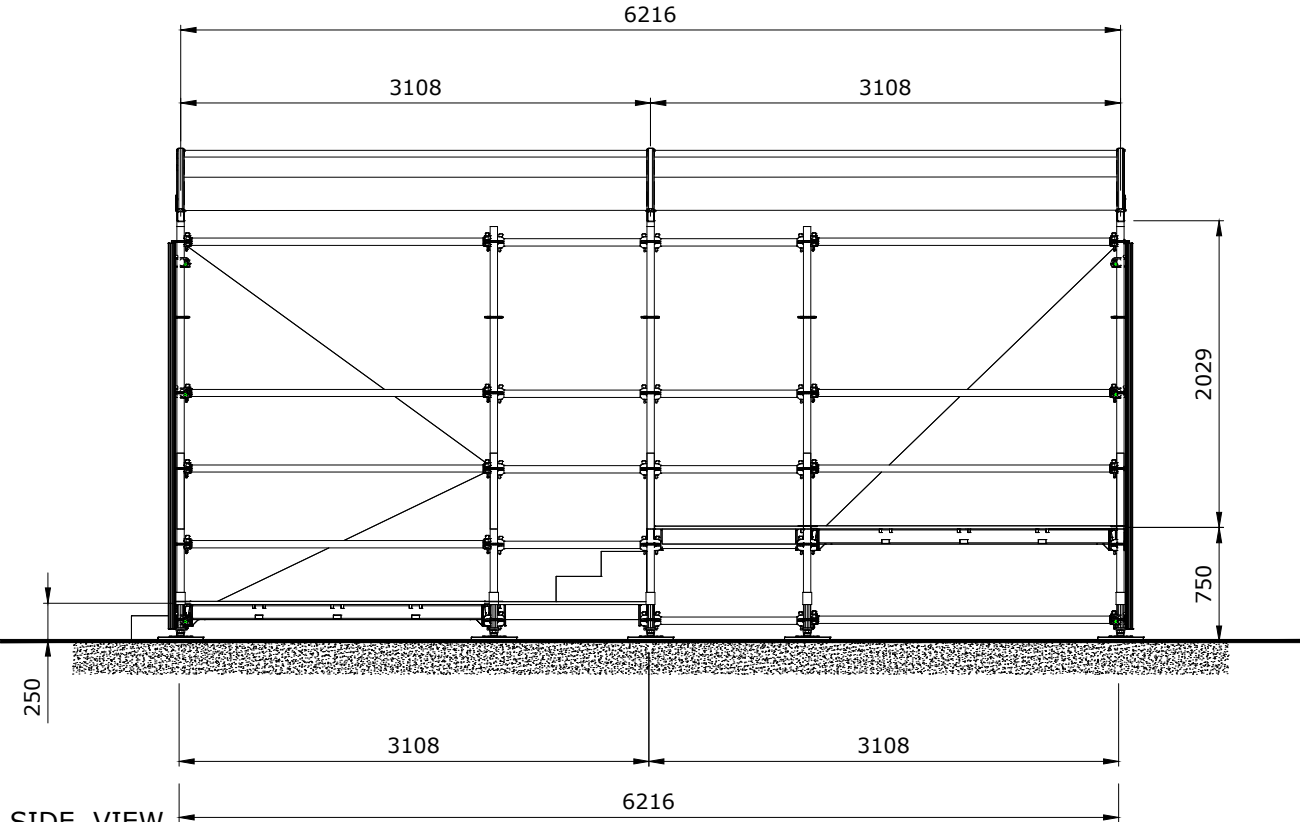

OVERALL SIDE VIEW

STAGESET

[P] +61 2 9666 5300
[E] info@stageset.com.au
[A] Unit 16, 10-18 Ocean St,
Botany NSW 2019
[W] www.stageset.com.au

Project: STAGESET
STANDARD DETAIL

Drawing Title:
5 x 6 FRONT OF HOUSE
GENERAL ARRANGEMENT

Drawn: GJT Checked: CB
Scale @ A3: 1:75 Date: 14.08.16
Drawing No: SS-STDDT-FOH-01 Rev: B

All dimensions to be verified on site prior to commencing work.
All dimensions in millimeters. Do not scale. If in doubt, ask.
© Copyright STAGESET - All Rights Reserved. ABN 30150689508.