


EATON MOLINA ARCHITECTS PO Box 849, Manly NSW 1655

All works to be in accordance with Australian Standards, The Building Code of Australia, other relevant codes, and with Manufacturers' recommendations and instructions Do not scale from drawings. Verify all dimensions on site prior to construction.

PO Box 849, Manly NSW 1655 admin@eatonmolina.com project The I've Got Time Group

address **32 Bower Street Manly**

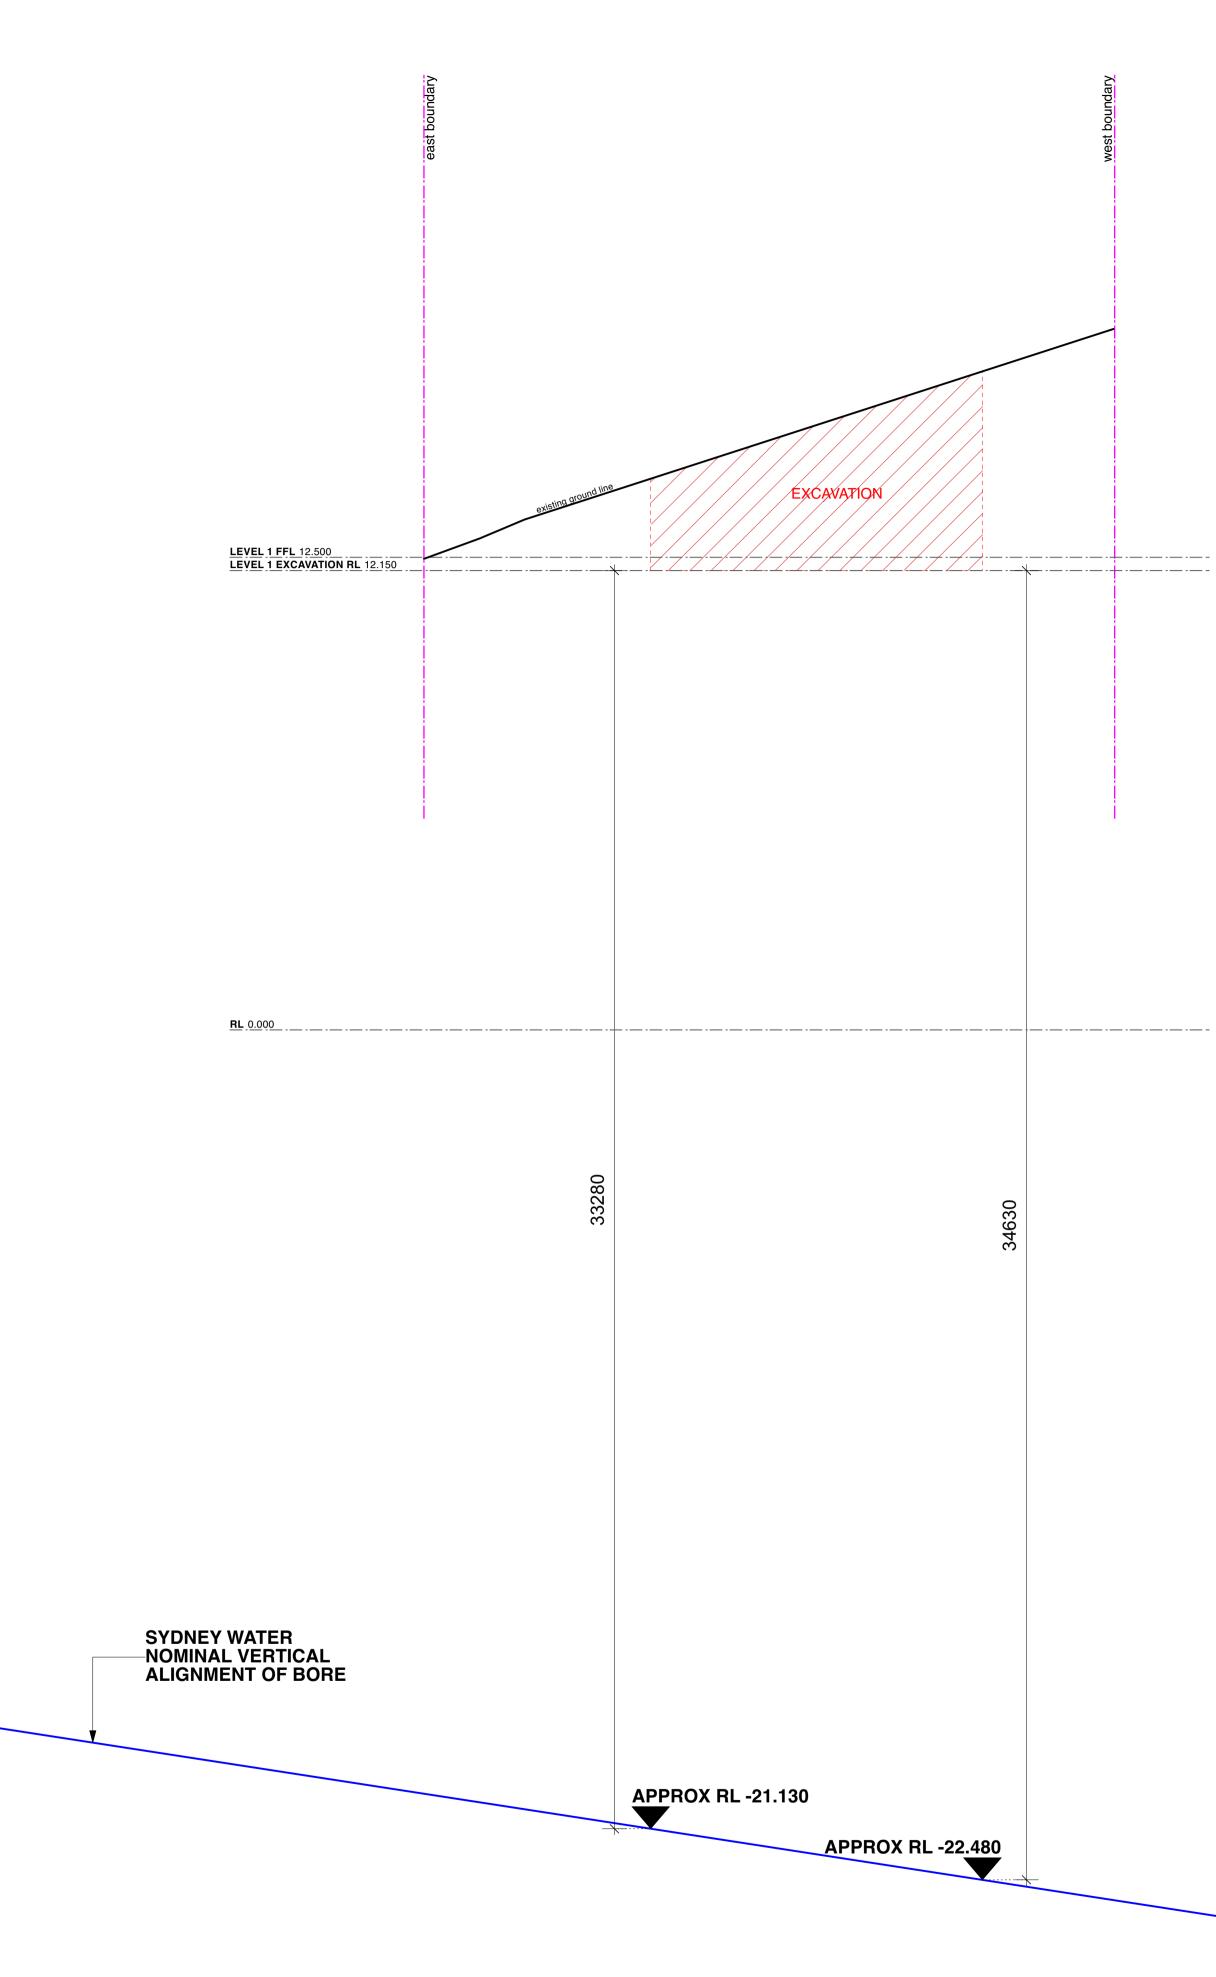

A amendment

		drawing title		drawing number
Construction Certificate issue	20.12.2022	GENERAL ARRANGEMENT SHORT SECTION - EXCAVATION DIAGRAM		CC.04-A