



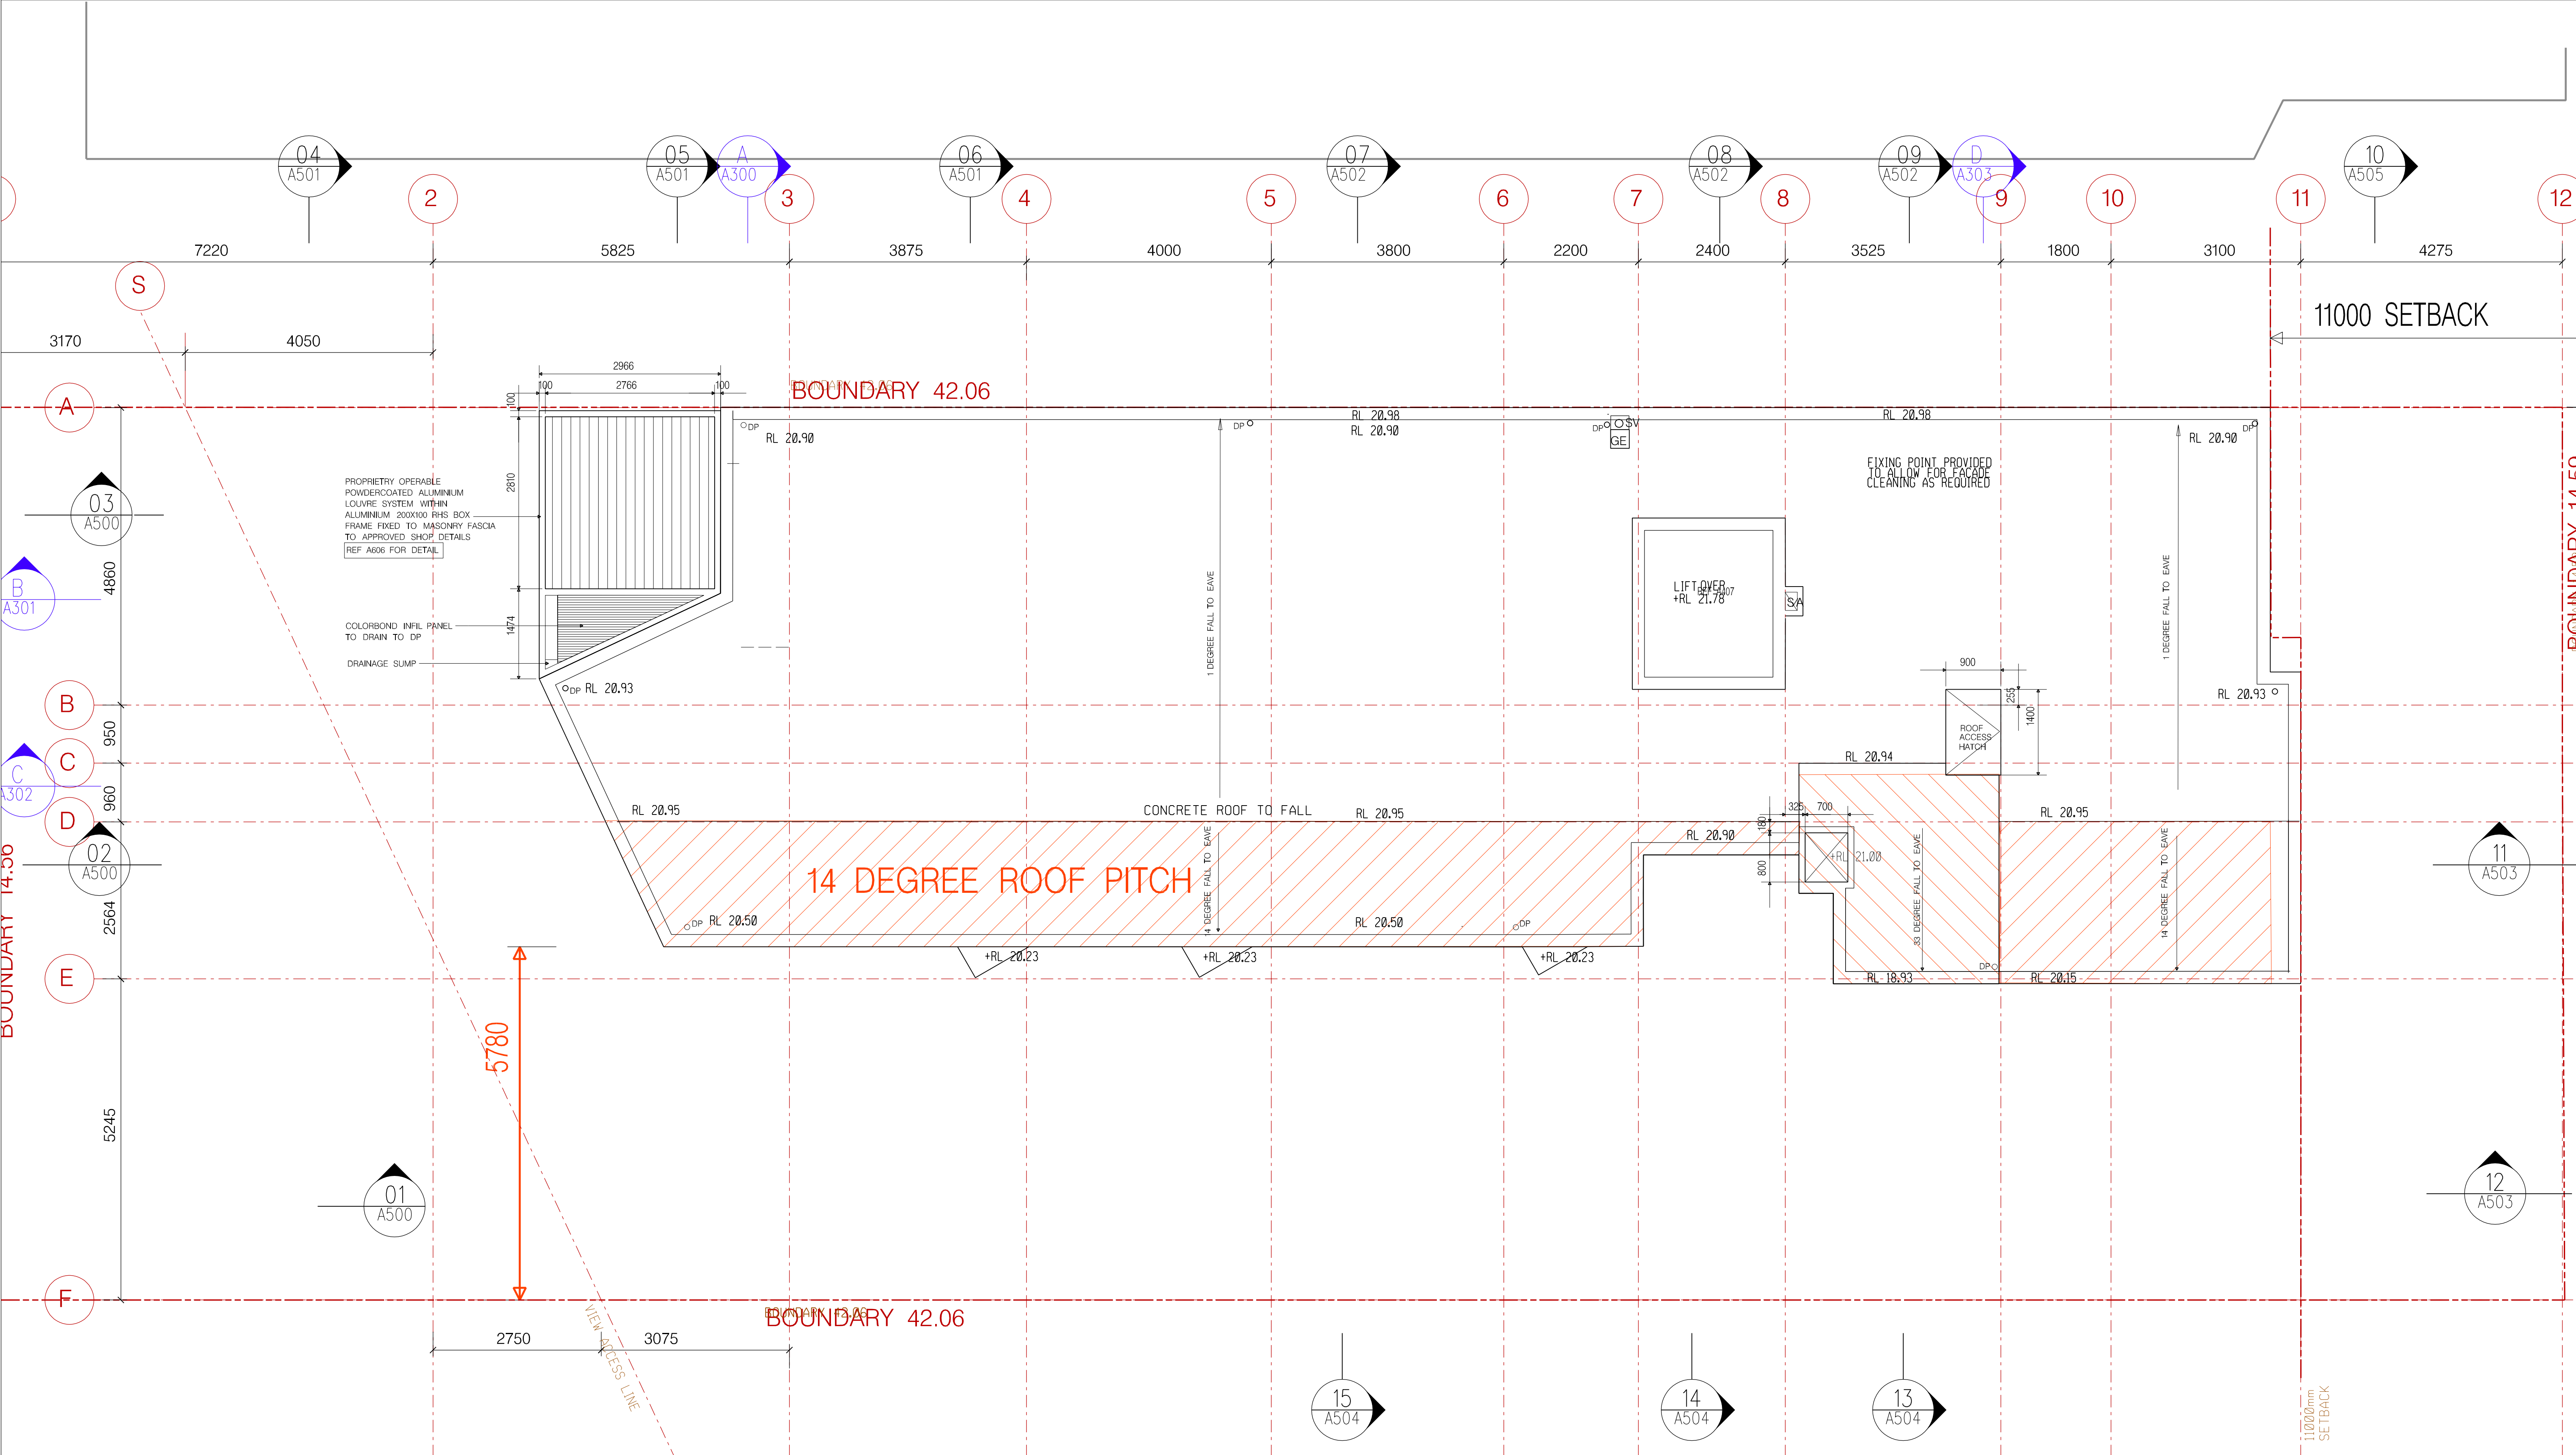

 **northern
beaches
council**

**THIS PLAN IS TO BE READ IN
CONJUNCTION WITH
THE CONDITIONS OF DEVELOPMENT
CONSENT**


MOD2019/0029

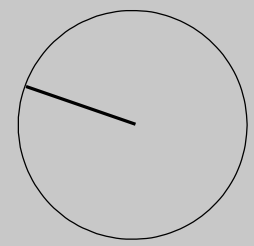

ISSUE	REV	DATE	DESCRIPTION	DRAWN	CHECKED	ISSUE	REV	DATE	DESCRIPTION	DRAWN	CHECKED
SW	A	09/07/19	ISSUED FOR APPROVAL	EV	PR						



ISSUE NO	REV	DATE	DESCRIPTION	DRY	CHK	ISSUE NO	REV	DATE	DESCRIPTION	DRY	CHK
S96	A	08/07/19	ISSUED FOR APPROVAL	EV	PR						

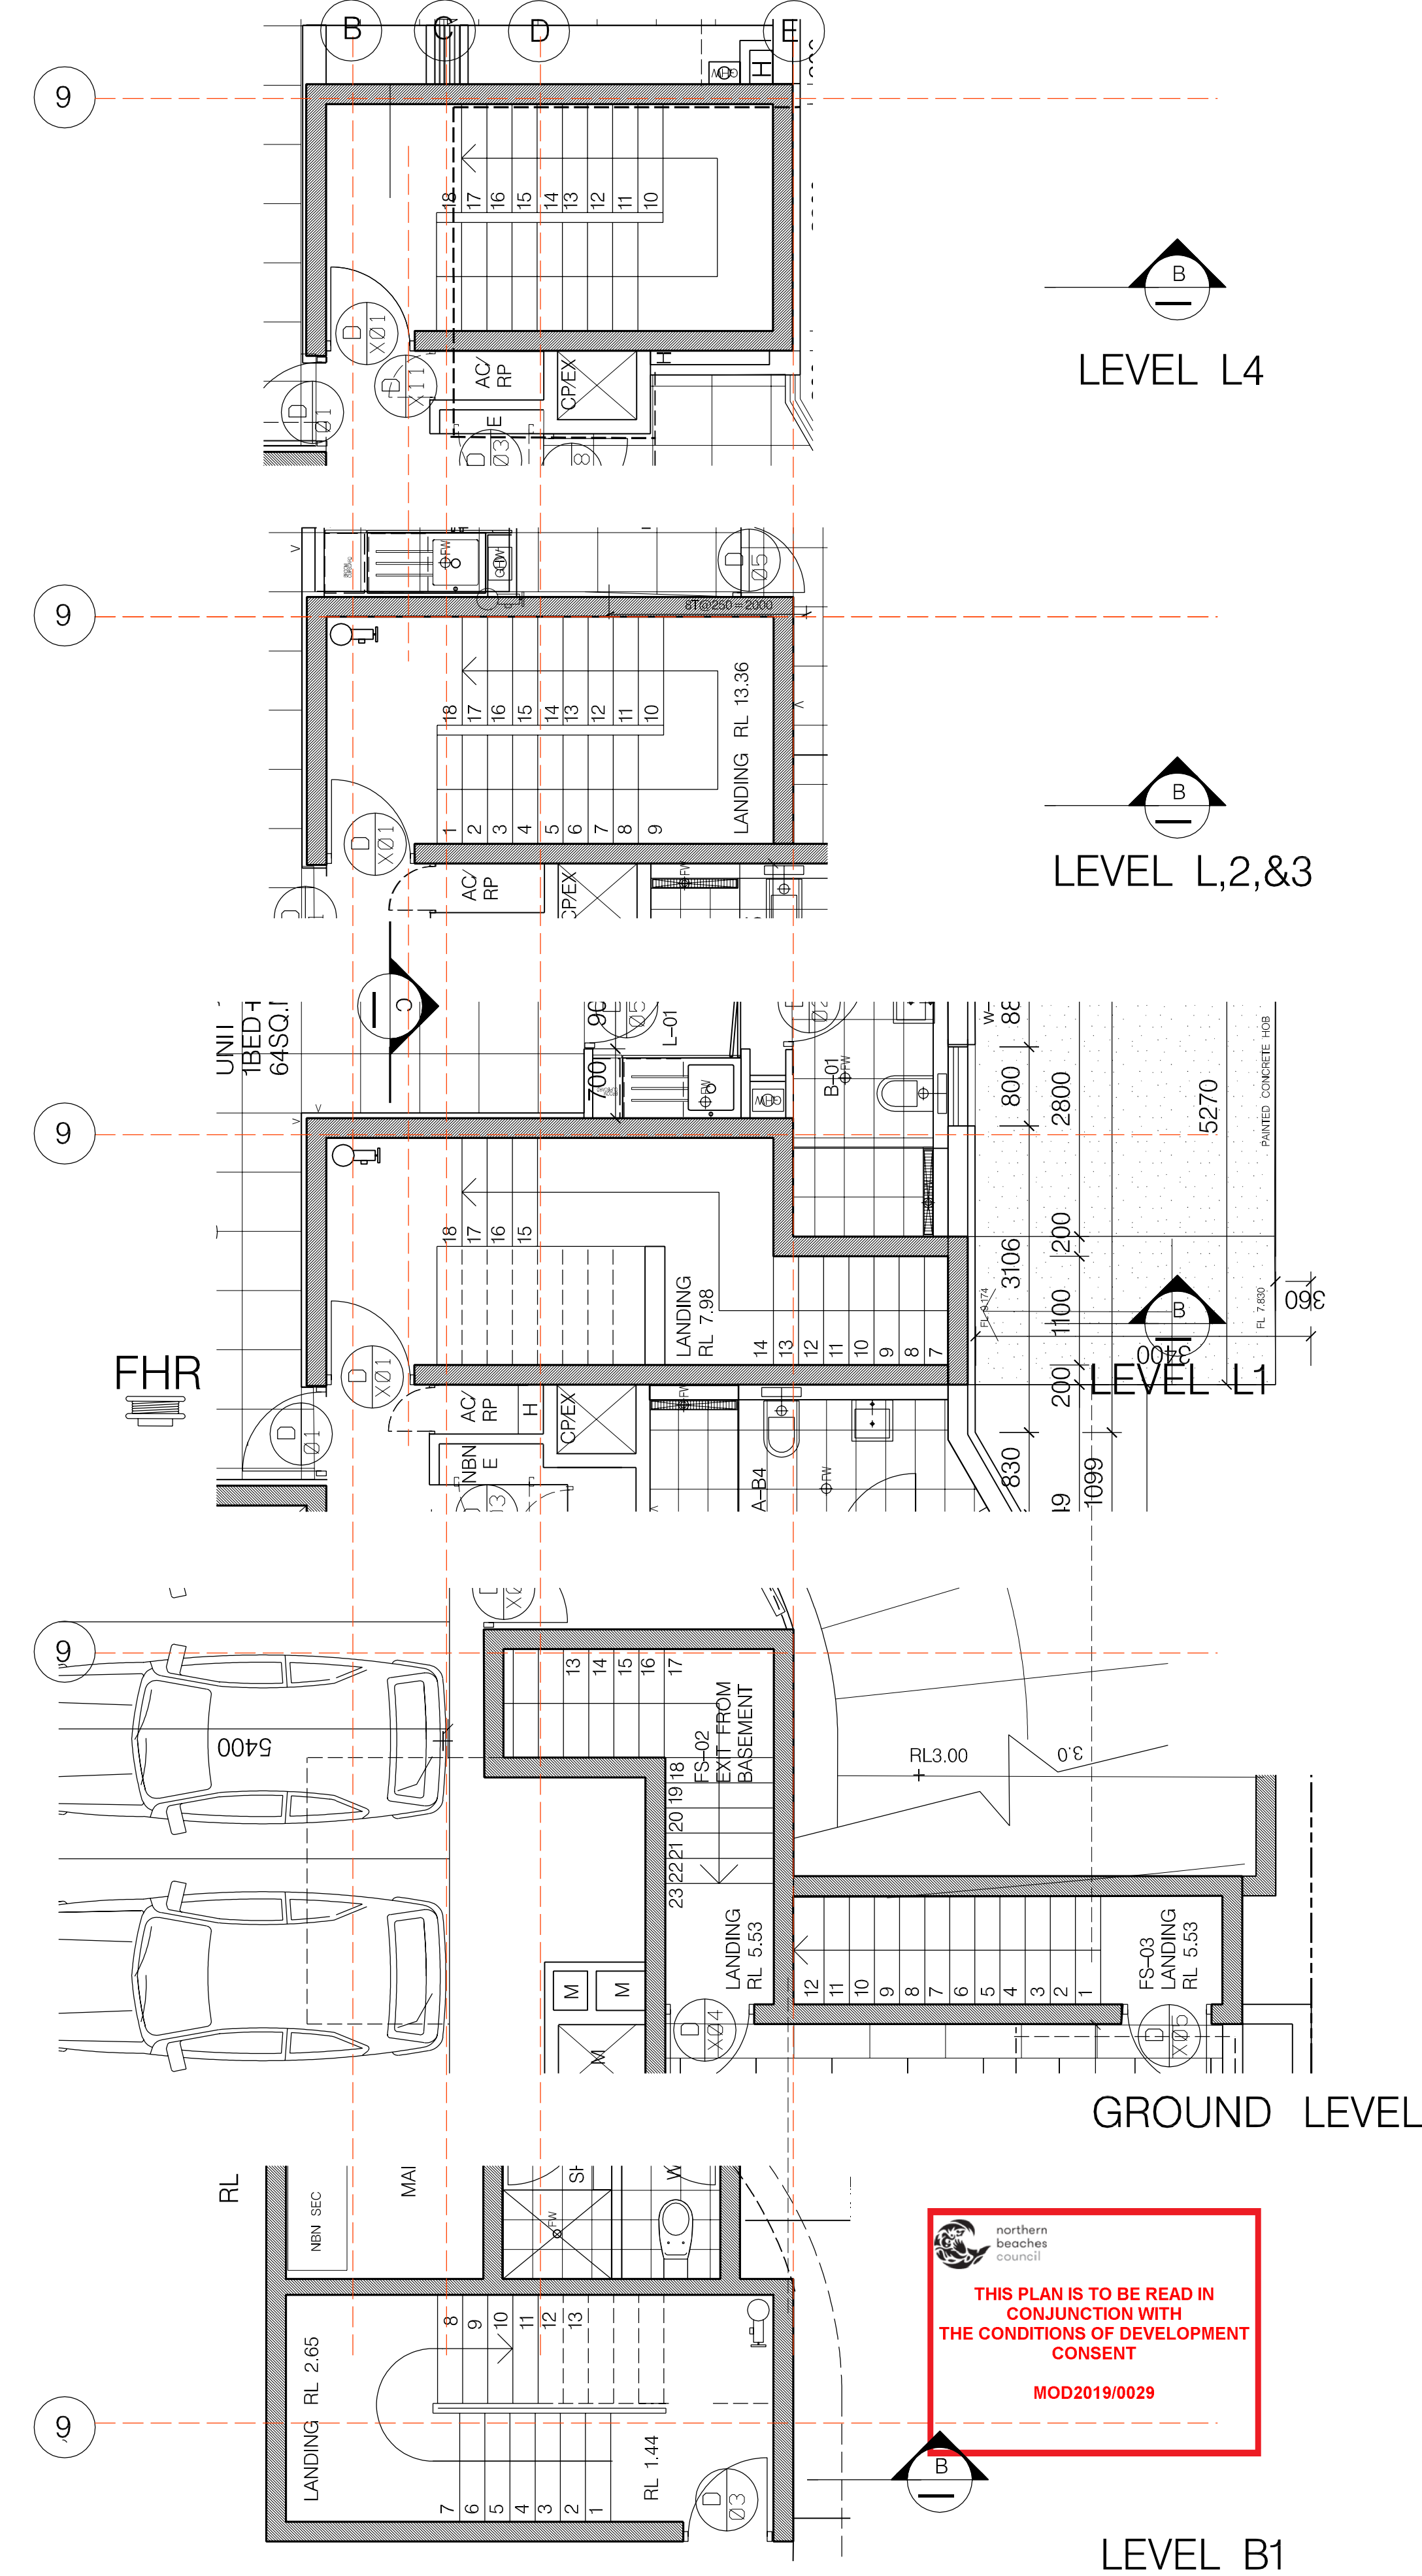[illegible]



9am % reduction in shadow
from approved DA - 3.05%



11am % reduction in shadow
from approved DA - 15.6%




1pm

SHADOW COMPARISON BETWEEN APPROVED DA AND NEW PROPOSAL USING ORIGINAL DESIGN CUBICLE SHADOWS



10am % reduction in shadow
from approved DA - 8.60%

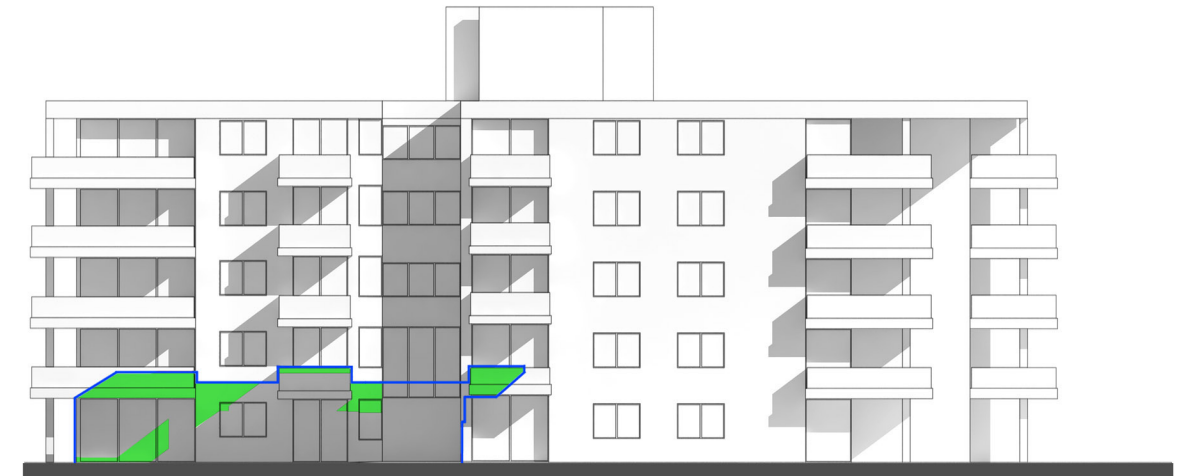

12pm % reduction in shadow
from approved DA - 21.80%



2pm



SHADOW CAST BY NEW PROPOSAL + SELF-SHADOWING

DIFFERENCE BETWEEN SHADOW CAST BY APPROVED DA AND NEW PROPOSAL

SHADOW LINE CALCULATED BY DESIGN CUBICLE FOR APPROVED DA



**THIS PLAN IS TO BE READ IN
CONJUNCTION WITH
THE CONDITIONS OF DEVELOPMENT
CONSENT**

MOD2019/0029

urbaine
ARCHITECTURE

urbaine pty ltd , 6/15, The Corso, Manly, NSW 2095: Tel: 02 8355 6770

COPYRIGHT

This drawing is the copyright of urbaine pty ltd
It is issued on condition that it is not to be copied or reproduced in any form
or disclosed to any unauthorised person, either wholly, or in part without
the express written consent of urbaine pty ltd
Do not scale from this drawing.
This drawing is to be read in conjunction with all relevant architect's and
engineers drawings and specifications. Contractors must verify all
dimensions / levels on site prior to construction and preparation of shop
drawings.

REVISIONS

NOTES

CLIENT:

DRAWING:

Shadows - June 22nd

PROJECT:

42-44 Victoria Parade,
Manly 2095

SCALE:

n.t.s.

ISSUE:

30 MAY 2019

DWG. NO.

2424-0519