

This drawing and design is subject to copyright and may not be reproduced without prior written consent. All dimensions to be verified and any discrepancies referred to Cradle Design prior to the commencement of any work. Use figured dimensions only.

DEVELOPMENT APPLICATION

STUDIO

Shop 1 | 316 Sydney Road
Balgowlah NSW 2093
t: 02 9029 5532
e: info@cradledesign.com.au
w: www.cradledesign.com

cradle

DETAILS

CLIENT
VANDERWERT-WALSH

ADDRESS
4 DAISY STREET
NORTH BALGOWLAH NSW 2093

PROJECT



DRAWING TITLE
NOTIFICATION PLAN - ELEVATIONS

REFERENCE
4 DAISY


SCALE
1/200@A4

DRAWN
RVW

NT | 02 A
DRAWING ISSUE

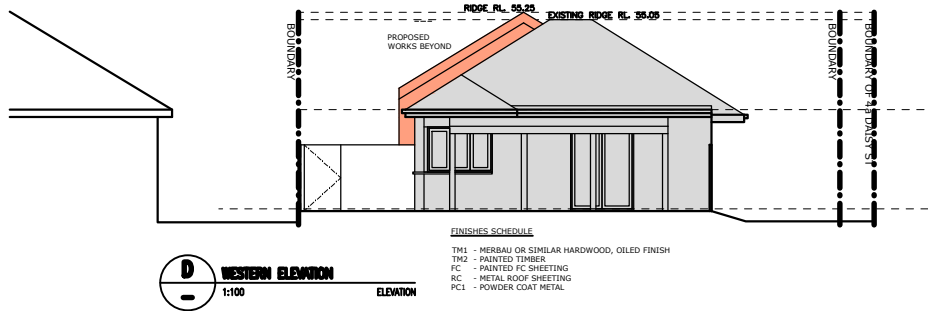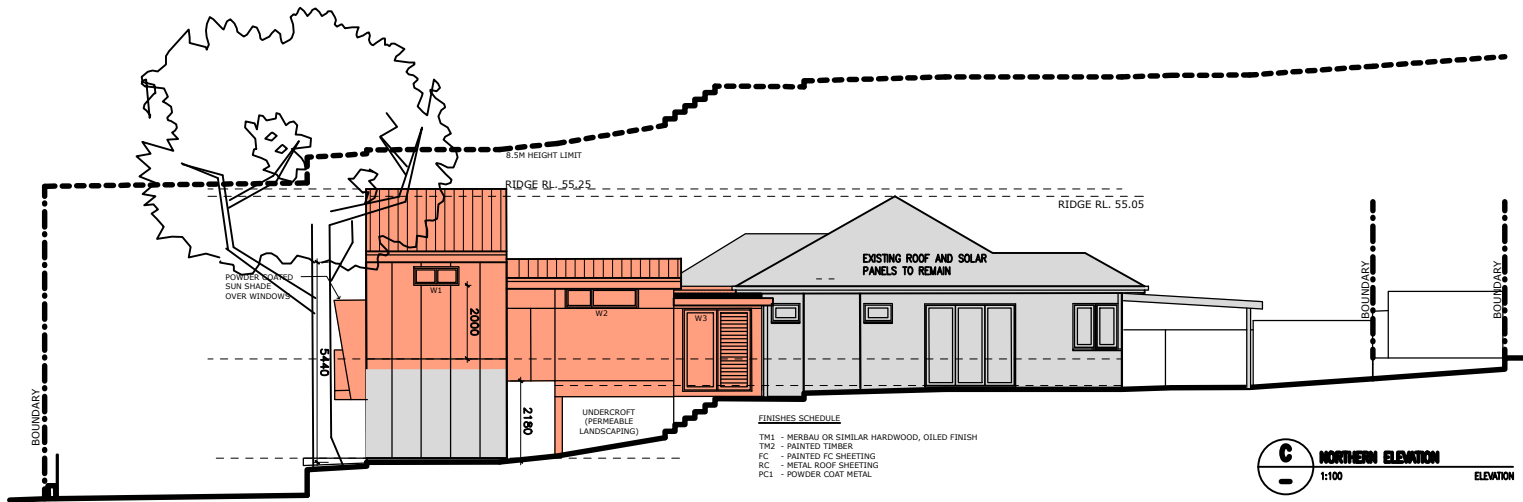

This drawing and design is subject to copyright and may not be reproduced without prior written consent. All dimensions to be verified and any discrepancies referred to Cradle Design prior to the commencement of any work. Use figured dimensions only.

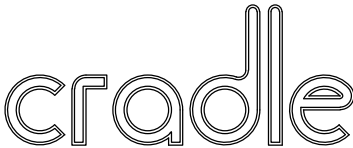STUDIO		DETAILS	CLIENT
			VANDERWERT-WALSH
			ADDRESS
			4 DAISY STREET NORTH BALGOWLAH NSW 2093

DEVELOPMENT APPLICATION

PROJECT	DRAWING TITLE	NT 03 A <small>DRAWING ISSUE</small>
	NOTIFICATION PLAN - ELEVATIONS	
	REFERENCE	
	4 DAISY	
	SCALE	DRAWN
	1/200@A4	RVW