



A1

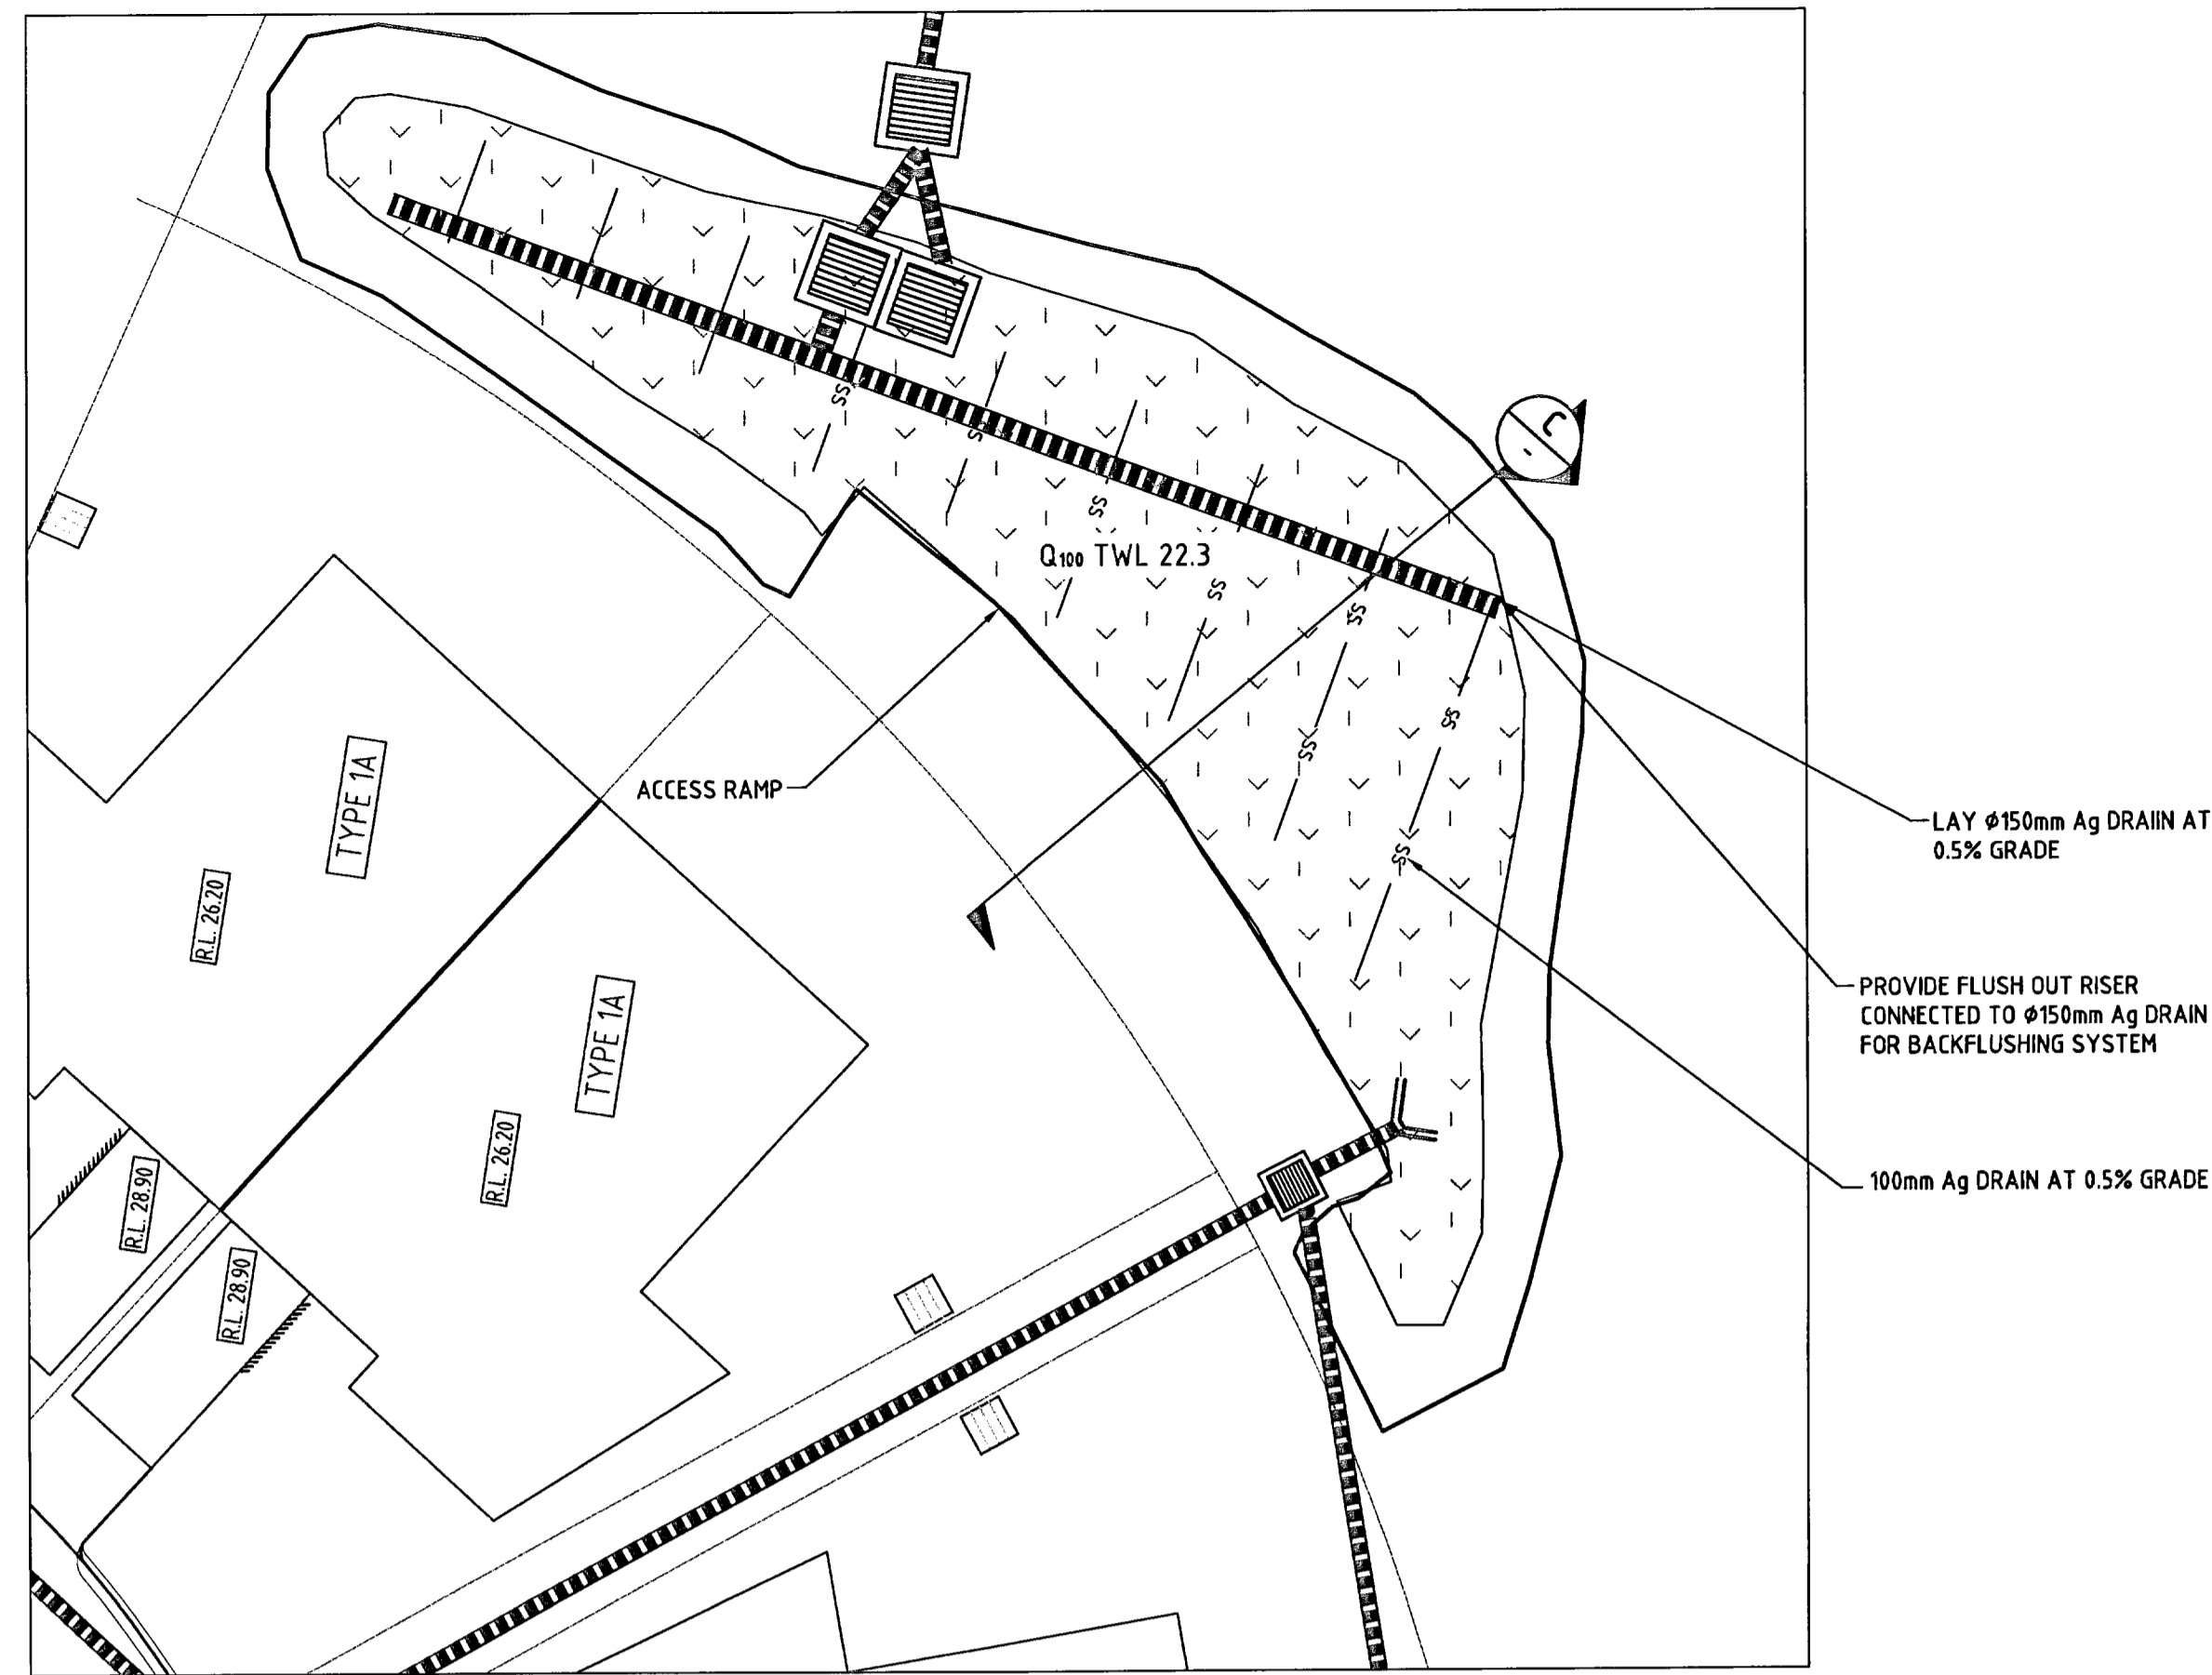


SITE B (TOTAL) DETAILS
 CATCHMENT AREA 0.83ha
 PSD (Q₁₀) 0.274m³/s
 TOTAL OUTFLOW (Q₁₀) 0.267m³/s

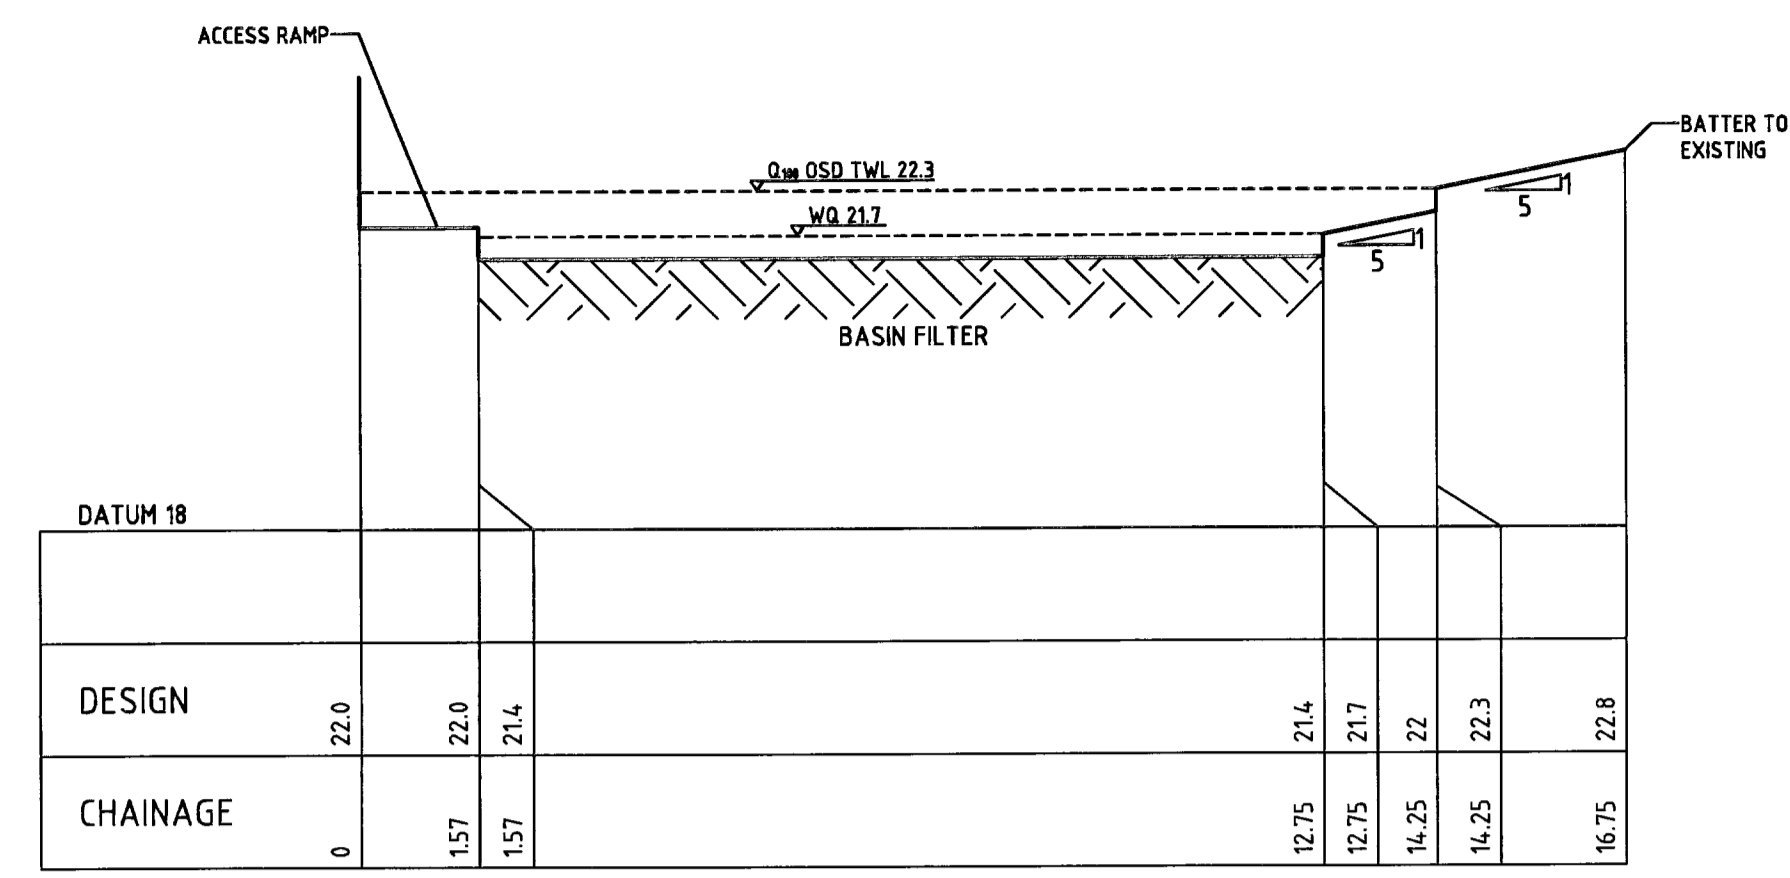


DATUM 18		0	1.57	1.57	21.4	21.4	21.4	21.7	22	22.3	22.8
DESIGN	22.0										
CHAINAGE	0	1.57	1.57			12.75	12.75	14.25	14.25	16.75	16.75


SECTION C
 SCALE 1:250

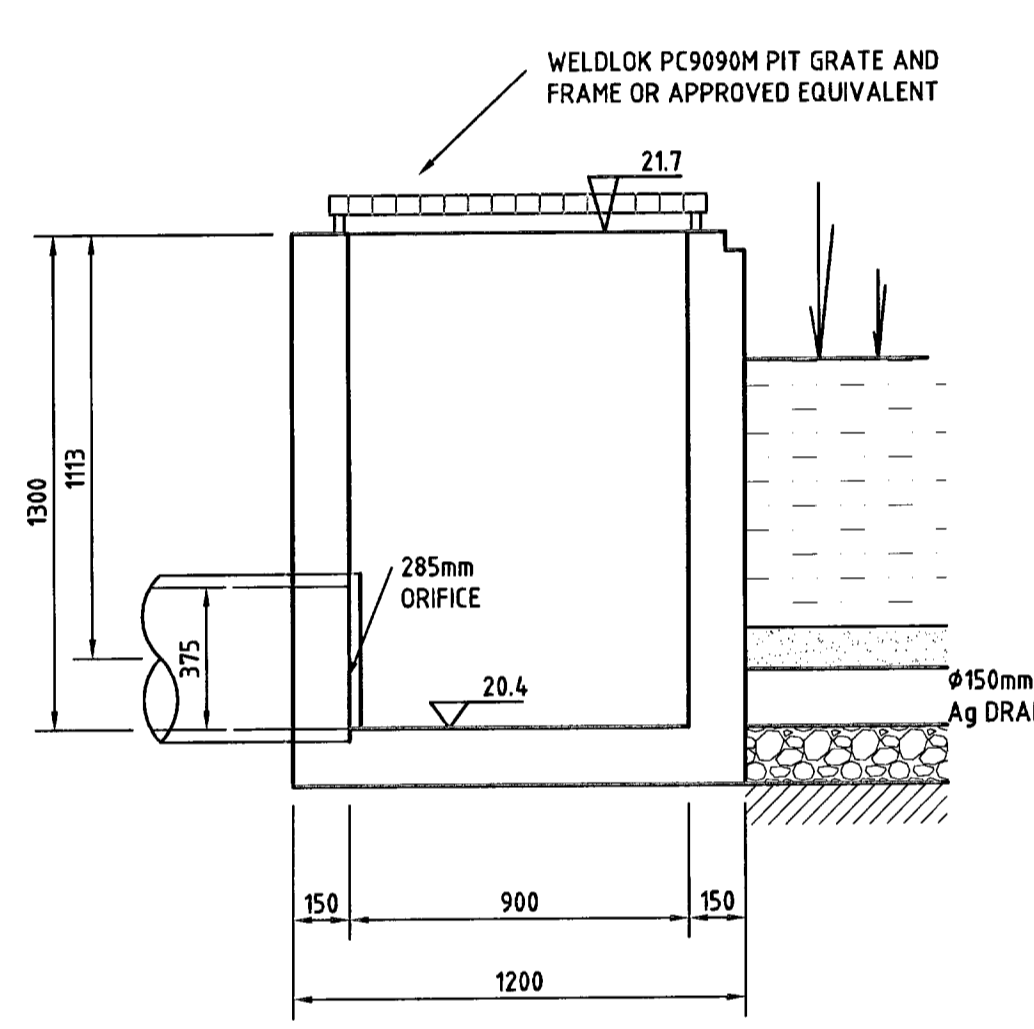


BIOFILTRATION BASIN LOWFLOW OUTLET STRUCTURE
 BASIN B/ SECTION A

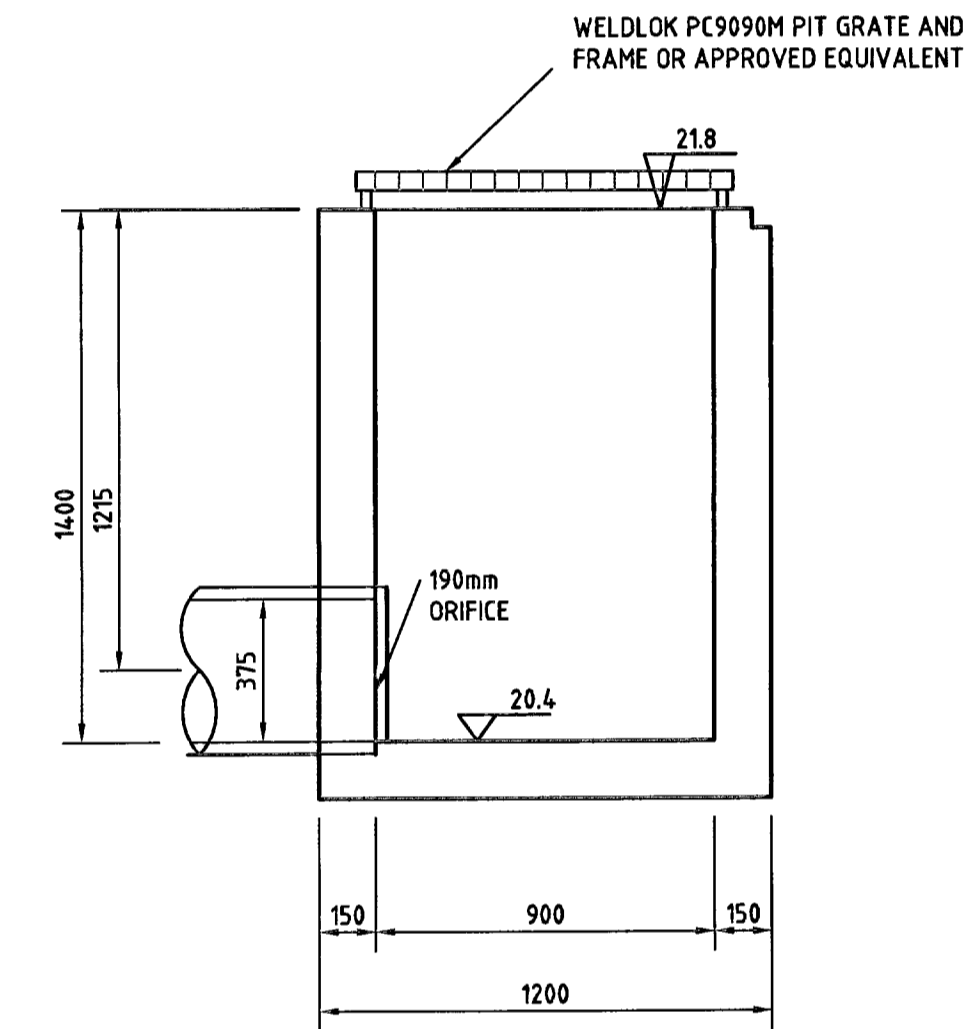

BIOFILTRATION BASIN HIGHFLOW OUTLET STRUCTURE
 BASIN B/ SECTION B

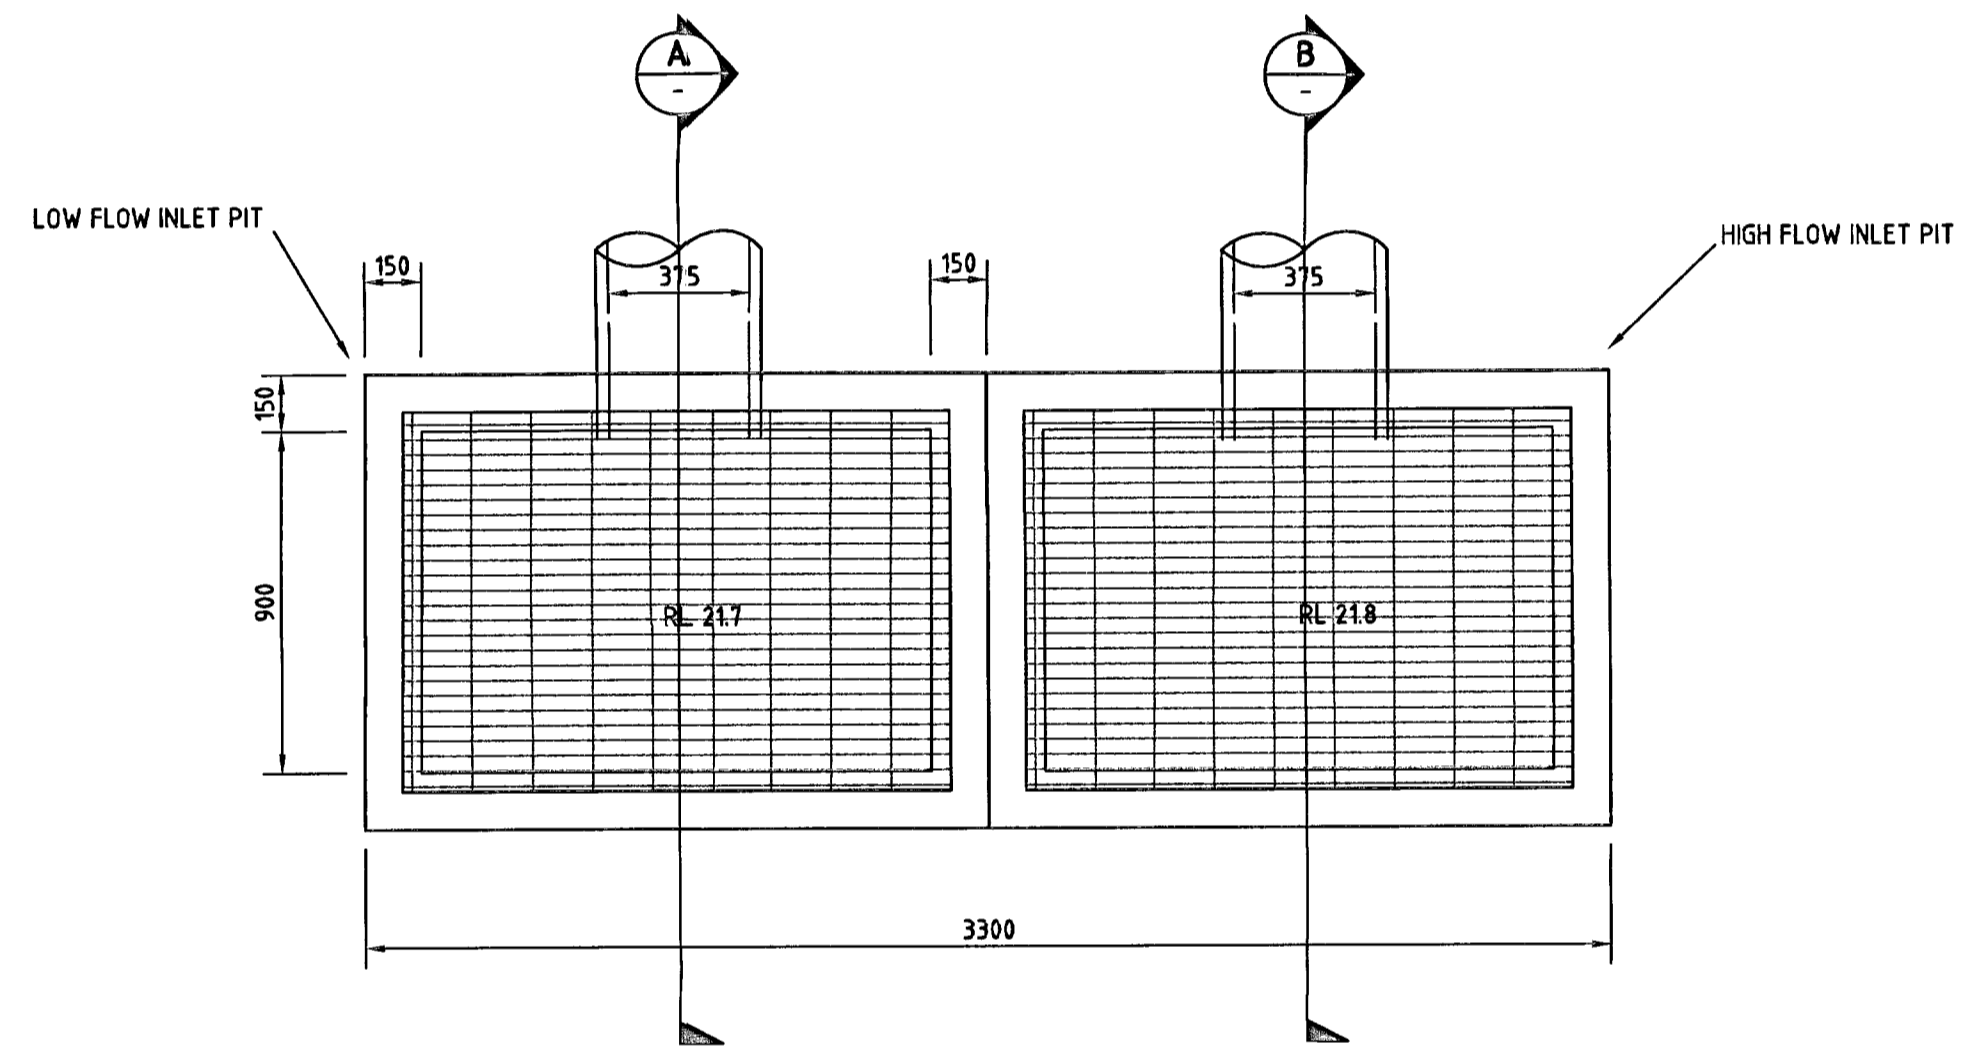

BASIN OUTLET STRUCTURE
 BASIN B

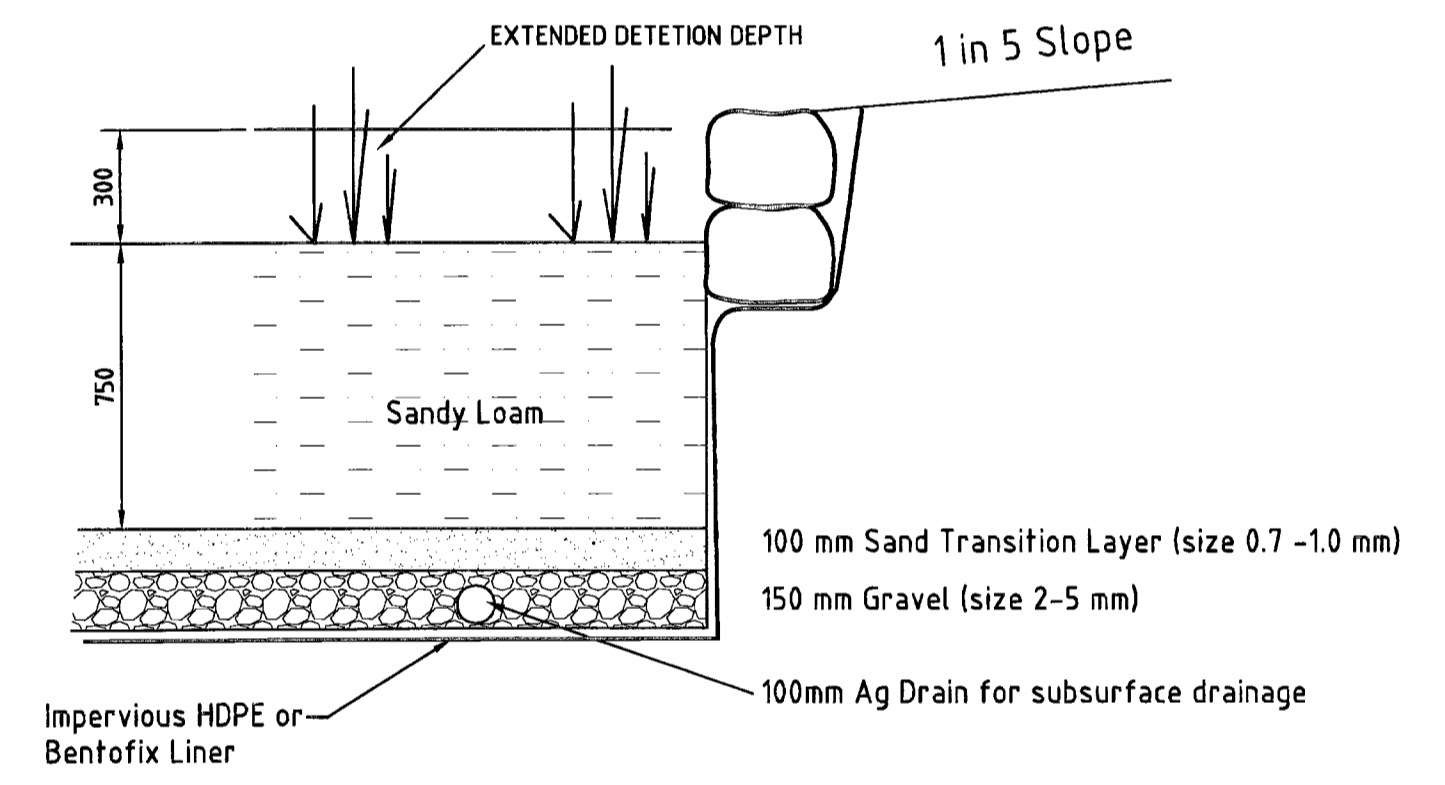

TYPICAL BASIN FILTER AREA PROFILE
 BASIN B

PRELIMINARY

REV	DATE	DESCRIPTION	BY	VER	APP
03	28/06/06	ISSUED FOR REZONING	MS	JL	
02	02/05/06	CLIENT REVIEW	MS	JL	
01	22/09/04	ISSUED FOR DA APPROVAL	AK	JL	
		AMENDMENTS			

Disclaimer and Copyright:
 ALL DIMENSIONS TO BE CHECKED ON SITE BY SUPERINTENDANT PRIOR TO CONSTRUCTION. USE WRITTEN DIMENSIONS ONLY, DO NOT SCALE.
 © 2004 W P Brown & Partners Pty Ltd

Brown Consulting (NSW) Pty Ltd
 Level 2, 82 Waterloo Road Macquarie Park NSW Australia 2113
 Telephone: 02 9900 1000 Facsimile: 02 9900 1099

VERIFICATION			
	INITIALS	SIGNATURE	DATE
DRAFTING	AK		16/19/04
DESIGN	JL		16/19/04
VERIFY	RAP		16/19/04
APPROVED	RAP		16/19/04

Architects:
JUBILEE DEVELOPMENTS
 Project:
SECTOR 5 WARRIEWOOD VALLEY

Drawing:
BIOFILTRATION BASIN B PLAN AND SECTION

Drawn by:	AK	Sheet:	1 OF 1
Design by:	JL	Scale:	
Project No:	X04023		
Drawing No:	D05	Rev:	01