


LEGEND:

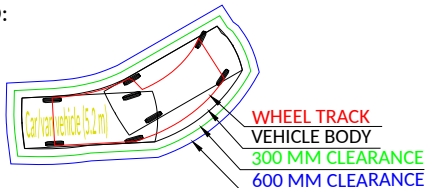


Dwg No 23042/01 | Rev. A | 21/12/2023

Client:
Archidrome


45-49 Warriewood Road, Warriewood NSW 2102

SCALE 1:300@A4

DWG Design checks
Design checks as per AS/NZS 2890 series

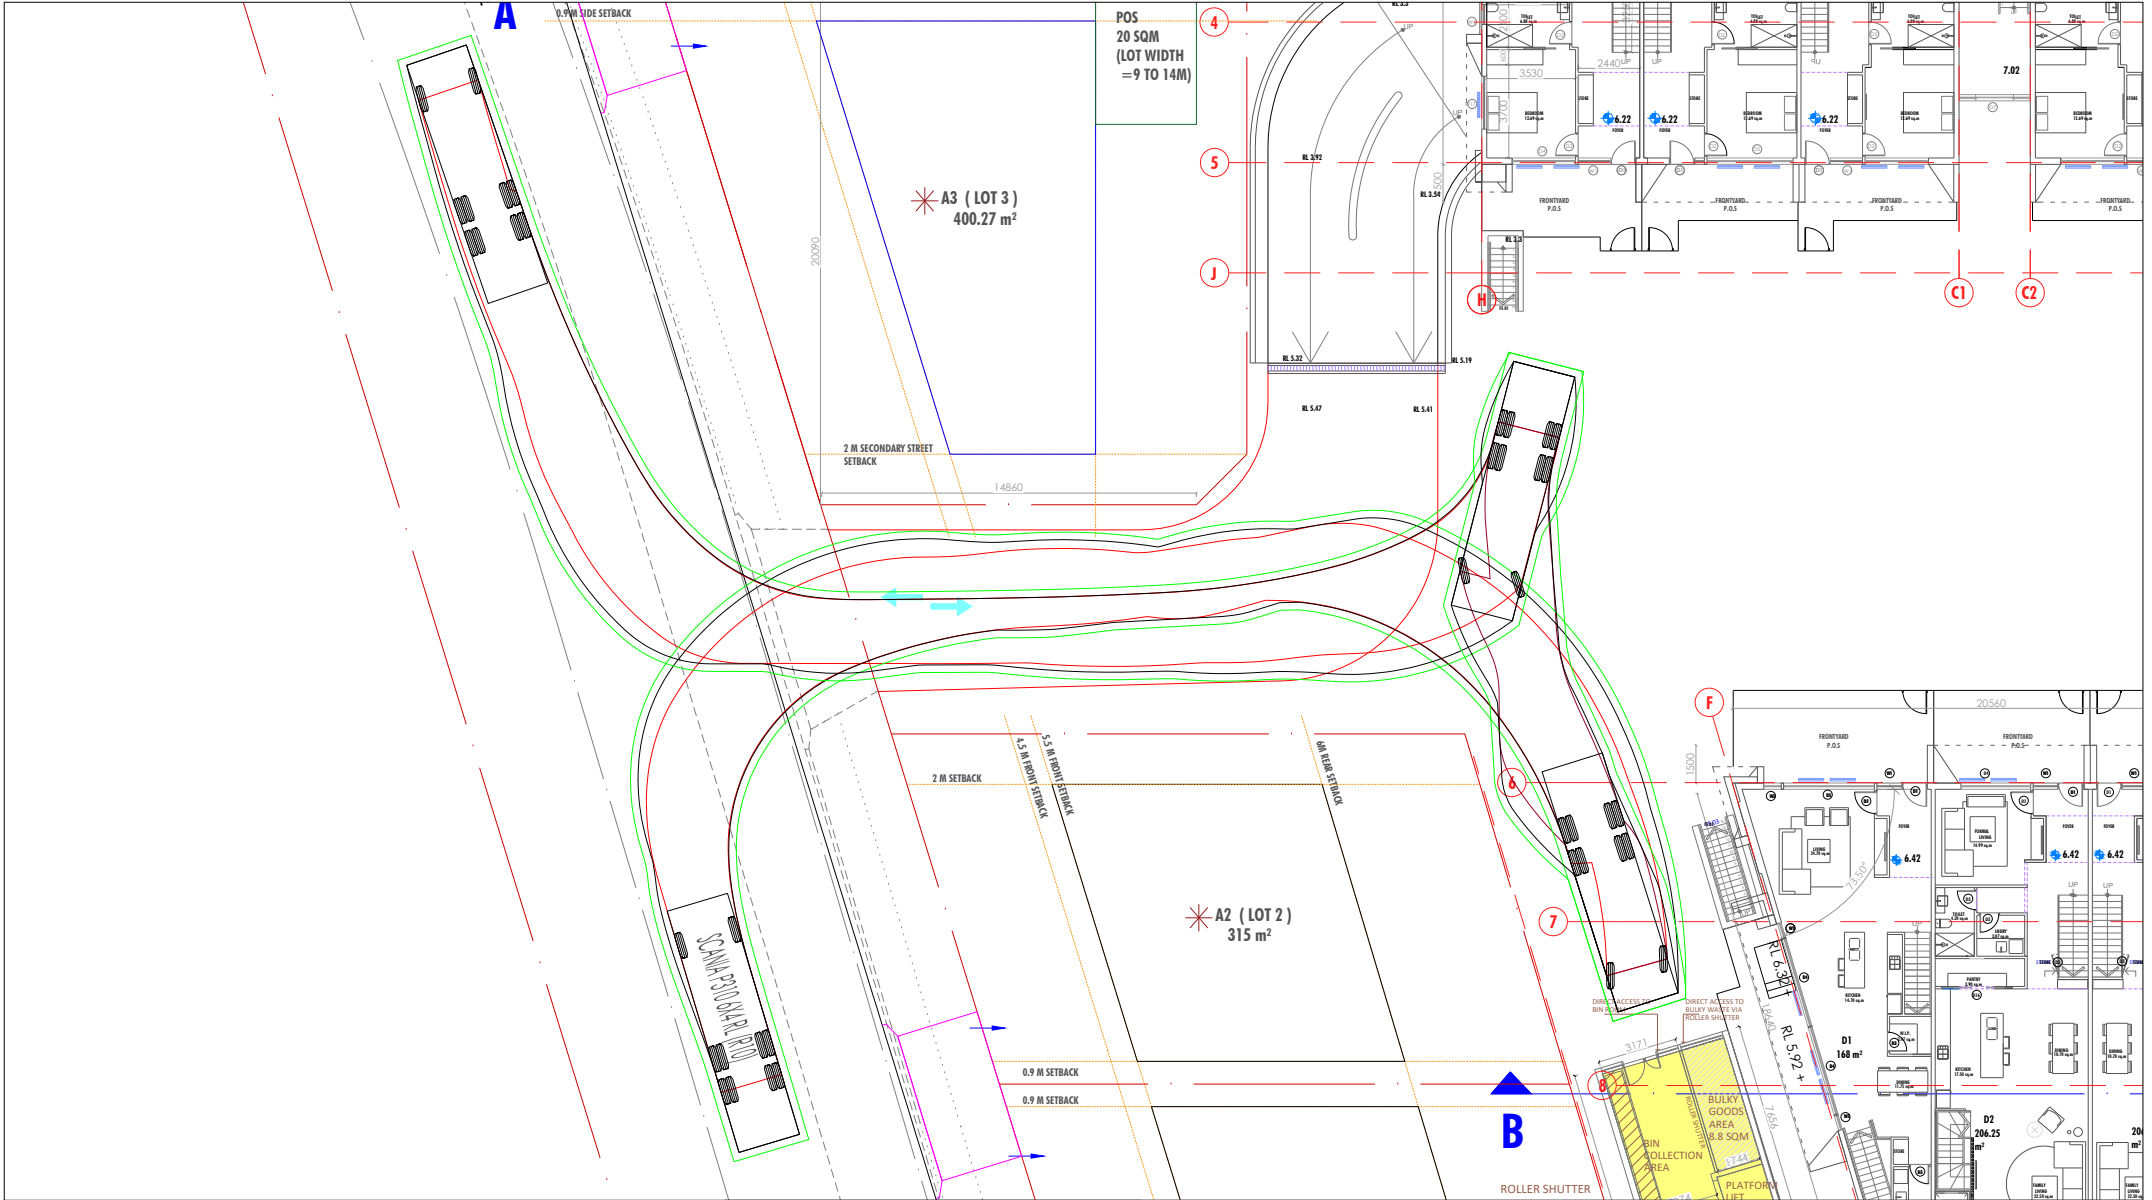

LEGEND:

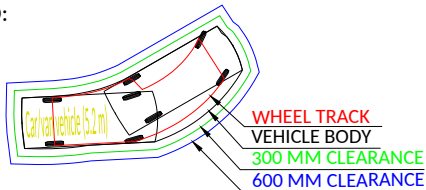


Dwg No 23042/02 | Rev. A | 21/12/2023

Client:
Archidrome


45-49 Warriewood Road, Warriewood NSW 2102

DWG Design checks
Design checks as per AS/NZS 2890 series

SCALE 1:300@A4

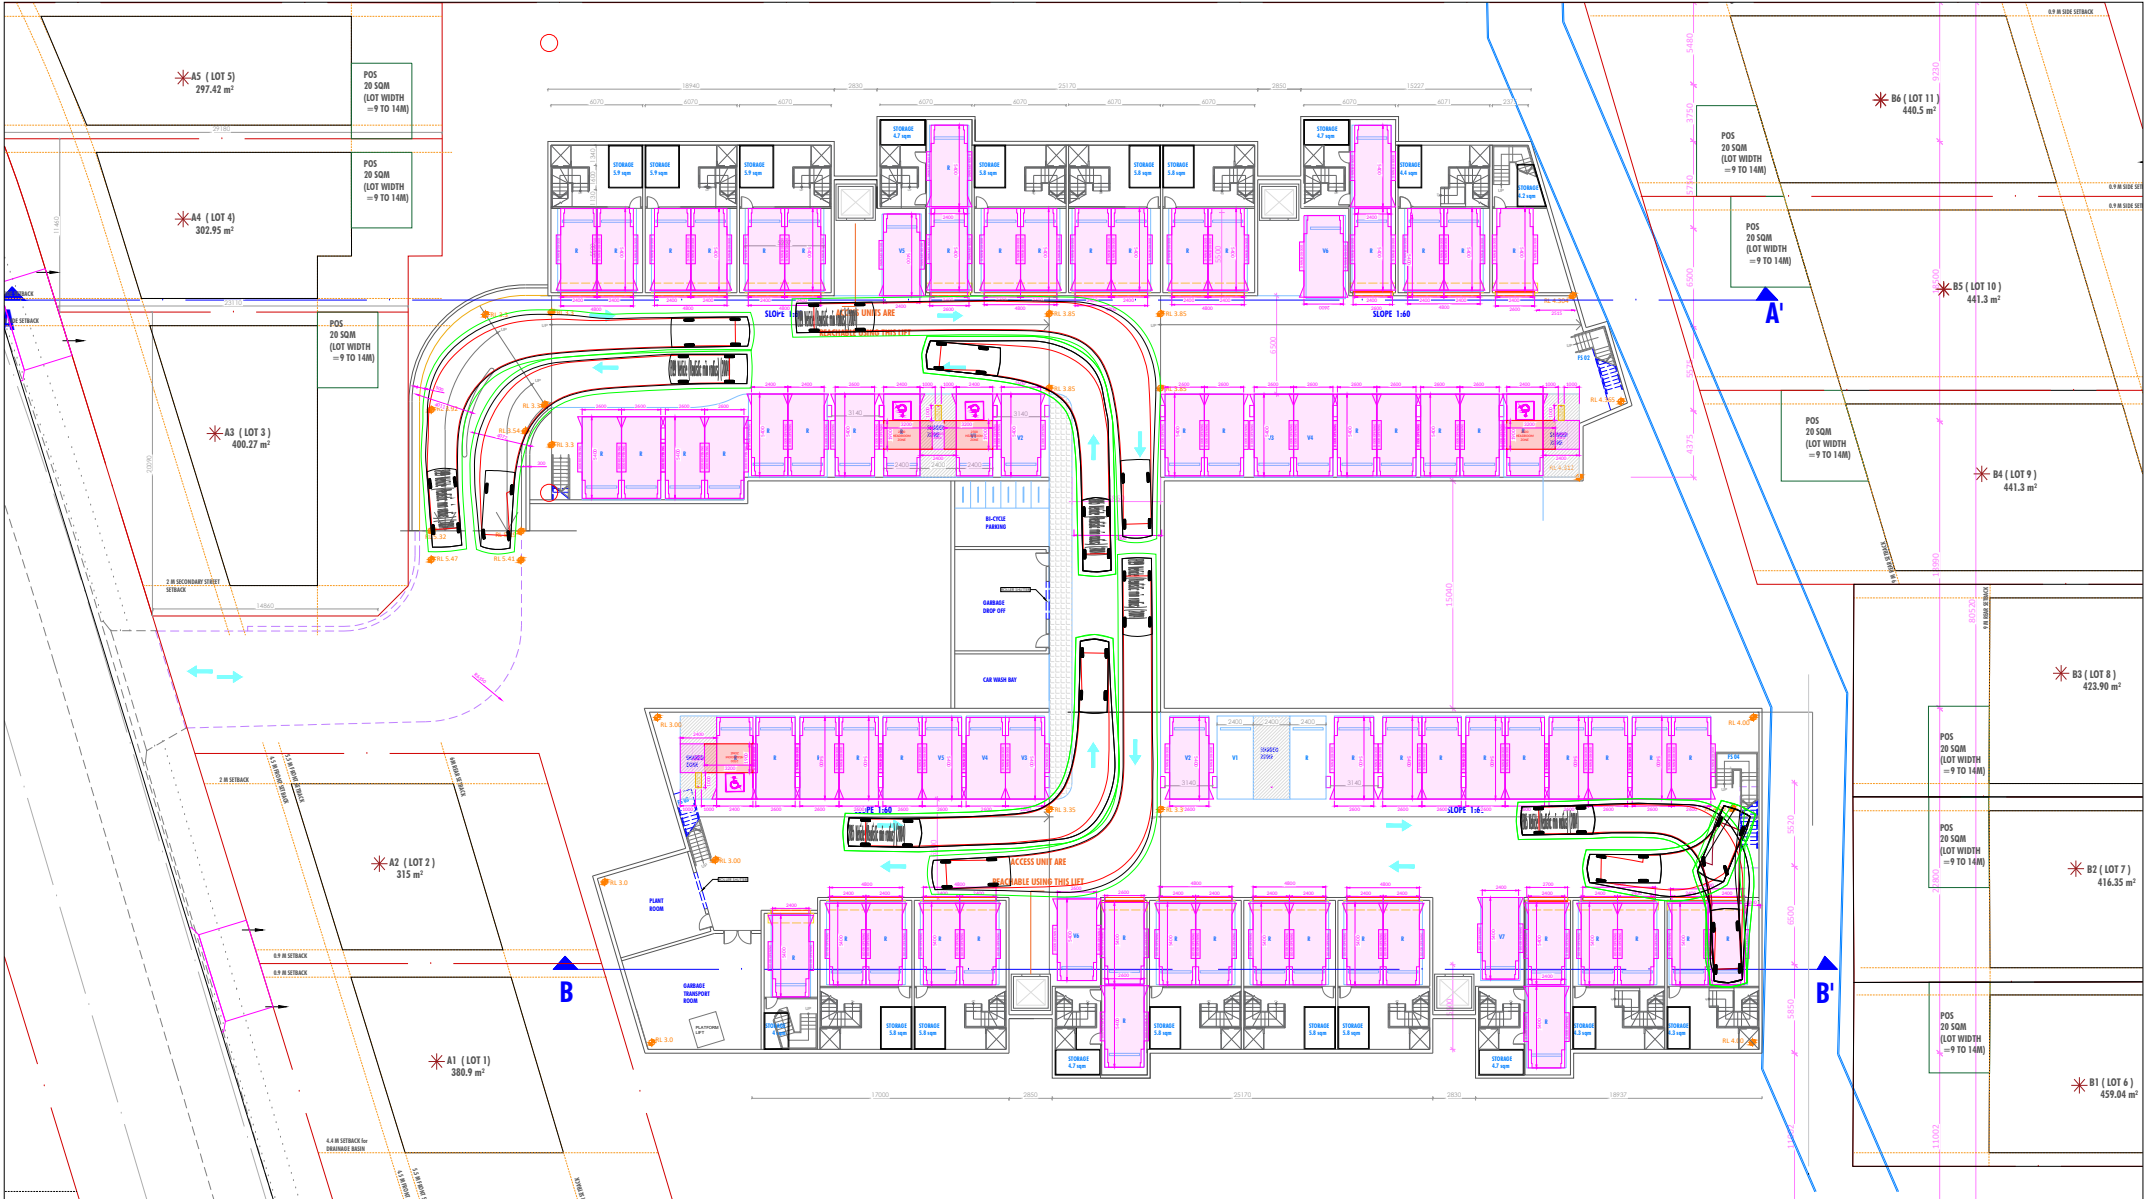

LEGEND:

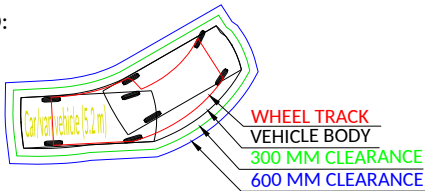

Dwg No 23042/03 | Rev. A | 21/12/2023

Client:
Archidrome

45-49 Warriewood Road, Warriewood NSW 2102

SCALE 1:500@A4

DWG Design checks
Design checks as per AS/NZS 2890 series