
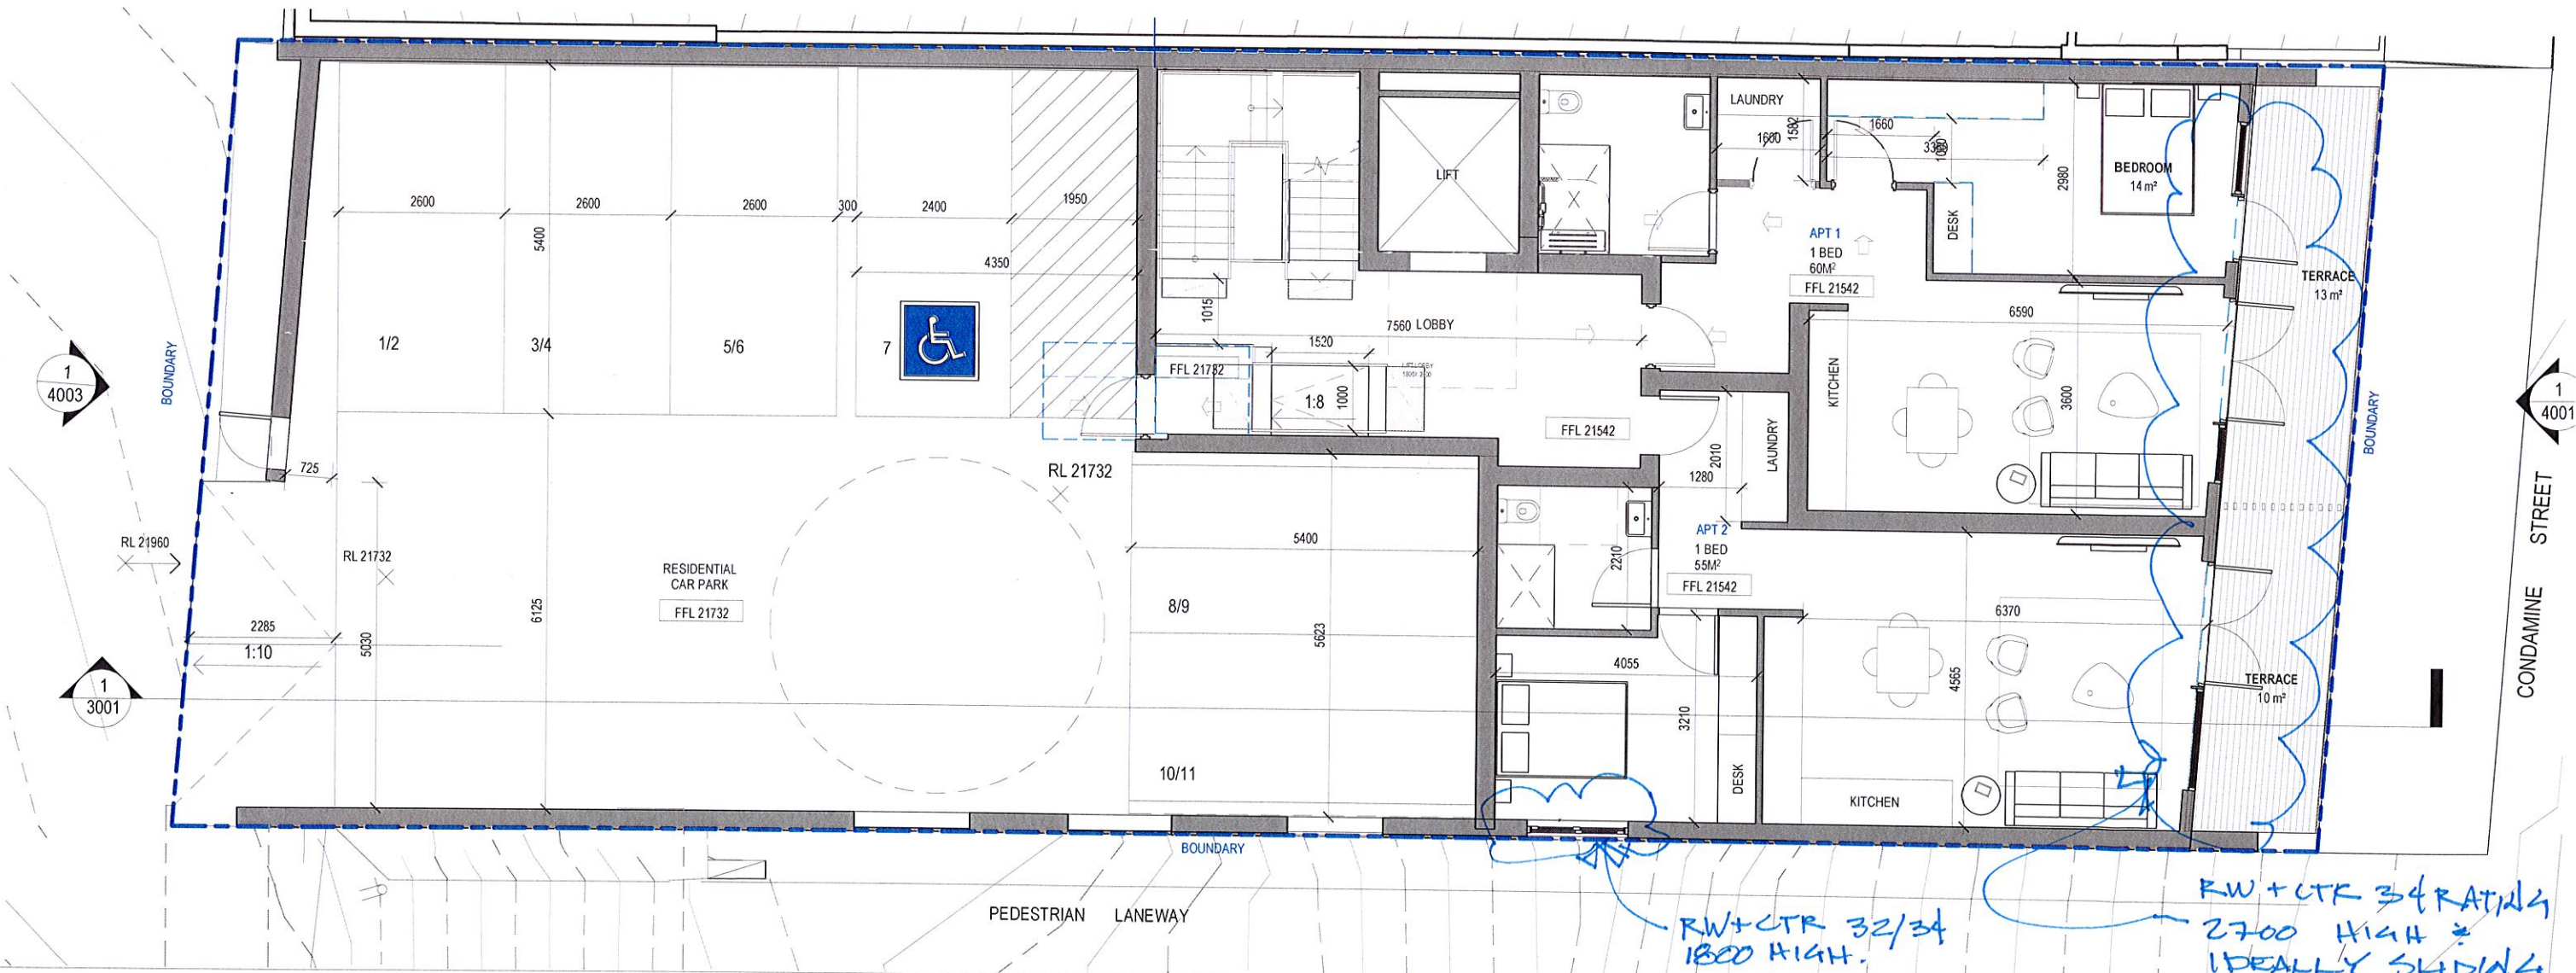


RFA WINDOW/DOOR SYSTEMS
15 DEC 2021

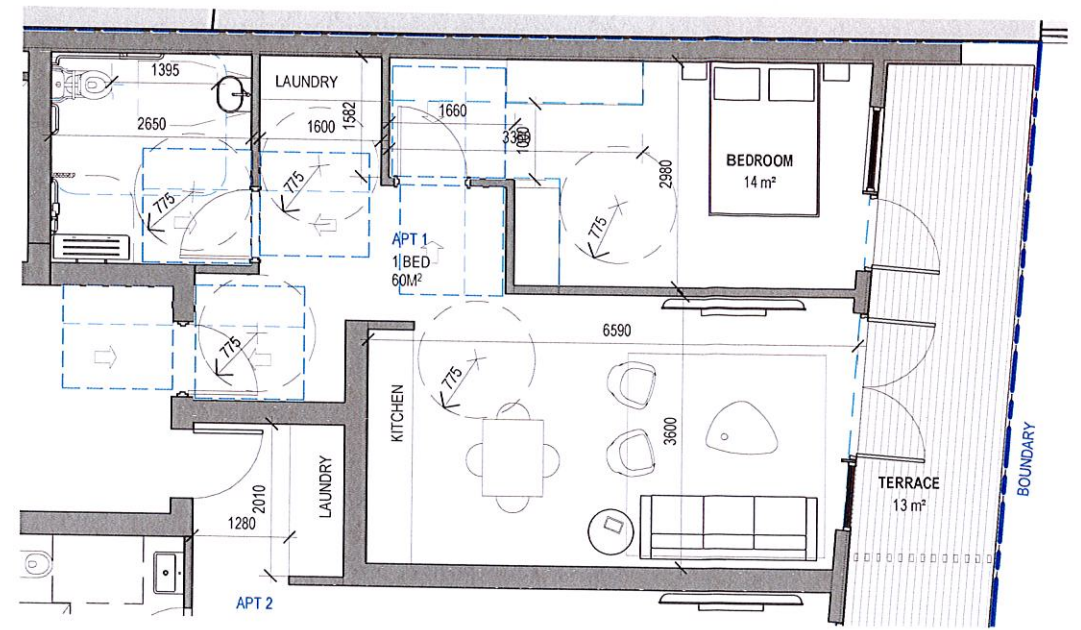

ARCHITECT
RFA ARCHITECTS

PROJECT MANAGER

CLIENT

REV DATE DESCRIPTION
A 06.12.2021 IN PROGRESS FOR COORDINATION

AUTH DISCLAIMER
KM

PROJECT
291-293 CONDOMINE
291-293 CONDOMINE STREET
MANLY VALE

PROJECT NO SCALE@A3
21015 1:100
DRAWN CHECKED
KM ML

DRAWING TITLE
PROPOSED LEVEL 01 PLAN

STAGE DRAWING No: REV
DA A-2103 A

Level 1, 121 Alexander Street,
Crows Nest nsw 2065
T: 02 9901 4422
admin@rfaarchitects.com.au

EASTVIEW (AUSTRALIA) PTY LTD
3 NORTHCLIFF ST, MILSONS
POINT NSW
T: 0411.754.618

JIM CARALIS

DISCLAIMER INFORMATION This drawing is to be read in conjunction with all relevant consultants drawings and specifications. Ensure this drawing is printed or copied in colour. All dimensions to be checked on site. Any discrepancies to be referred to the architect prior to proceeding. Use written dimensions only. Do not scale from drawing. COPYRIGHT NOTE: No part of the contents of this file, document or drawing may be prepared, copied, distributed, reproduced or used in any form without the written consent of RFA Architects Pty Ltd.

