



NOTIFICATION PLAN

PROPOSED TWO STOREY DWELLING

AT
LOT 6 WARRIEWOOD ROAD,
WARRIEWOOD 2102

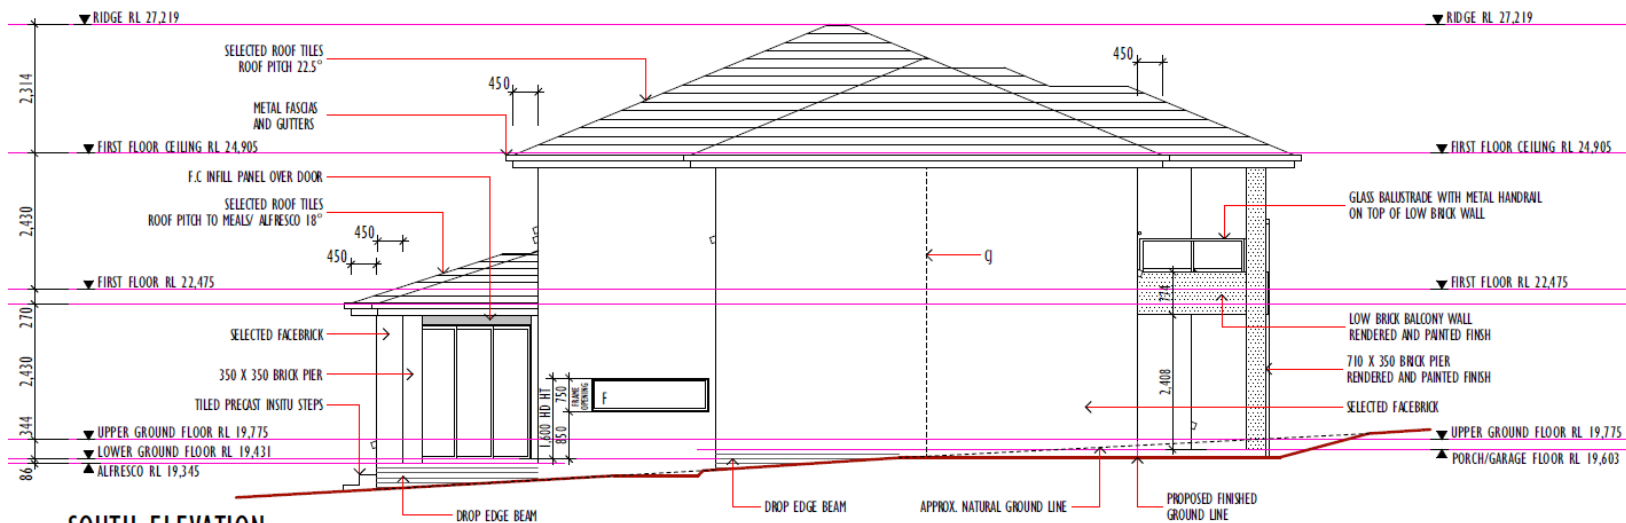

SOUTH ELEVATION

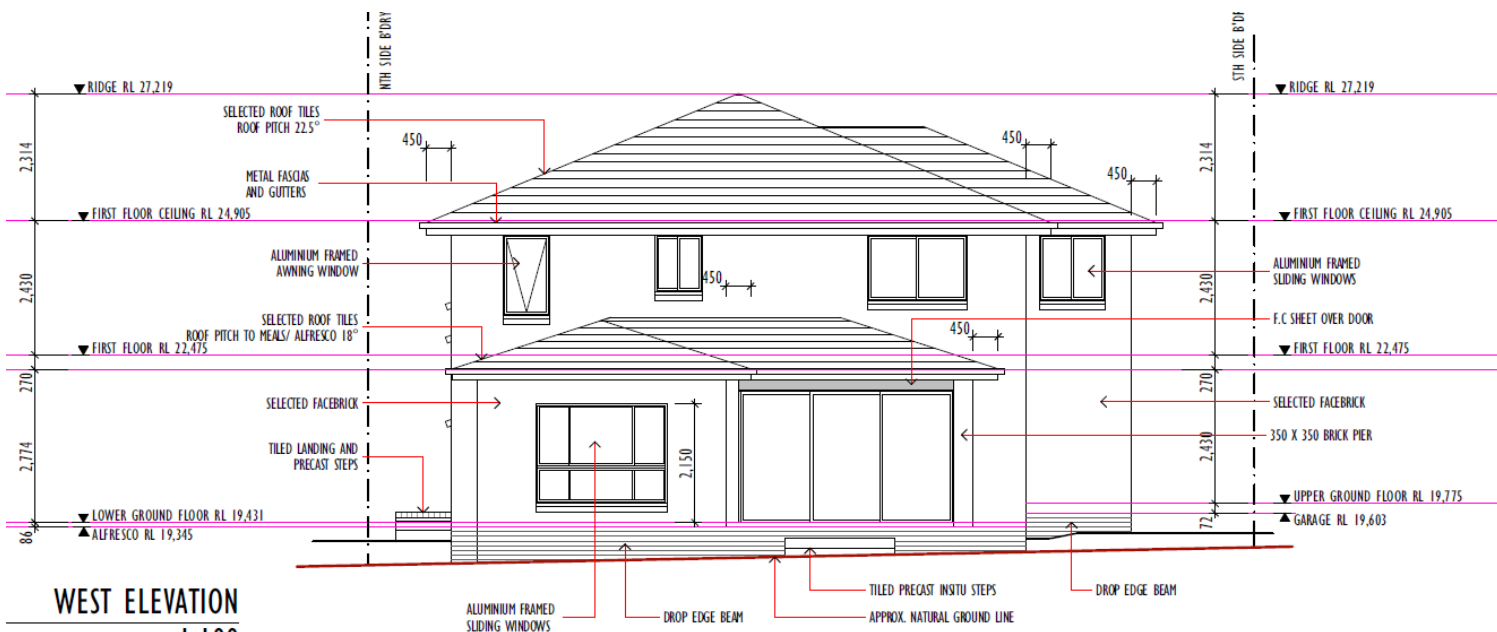

WEST ELEVATION

1:100

NOTIFICATION PLAN

PROPOSED TWO STOREY DWELLING

AT
LOT 6 WARRIEWOOD ROAD,
WARRIEWOOD 2102